

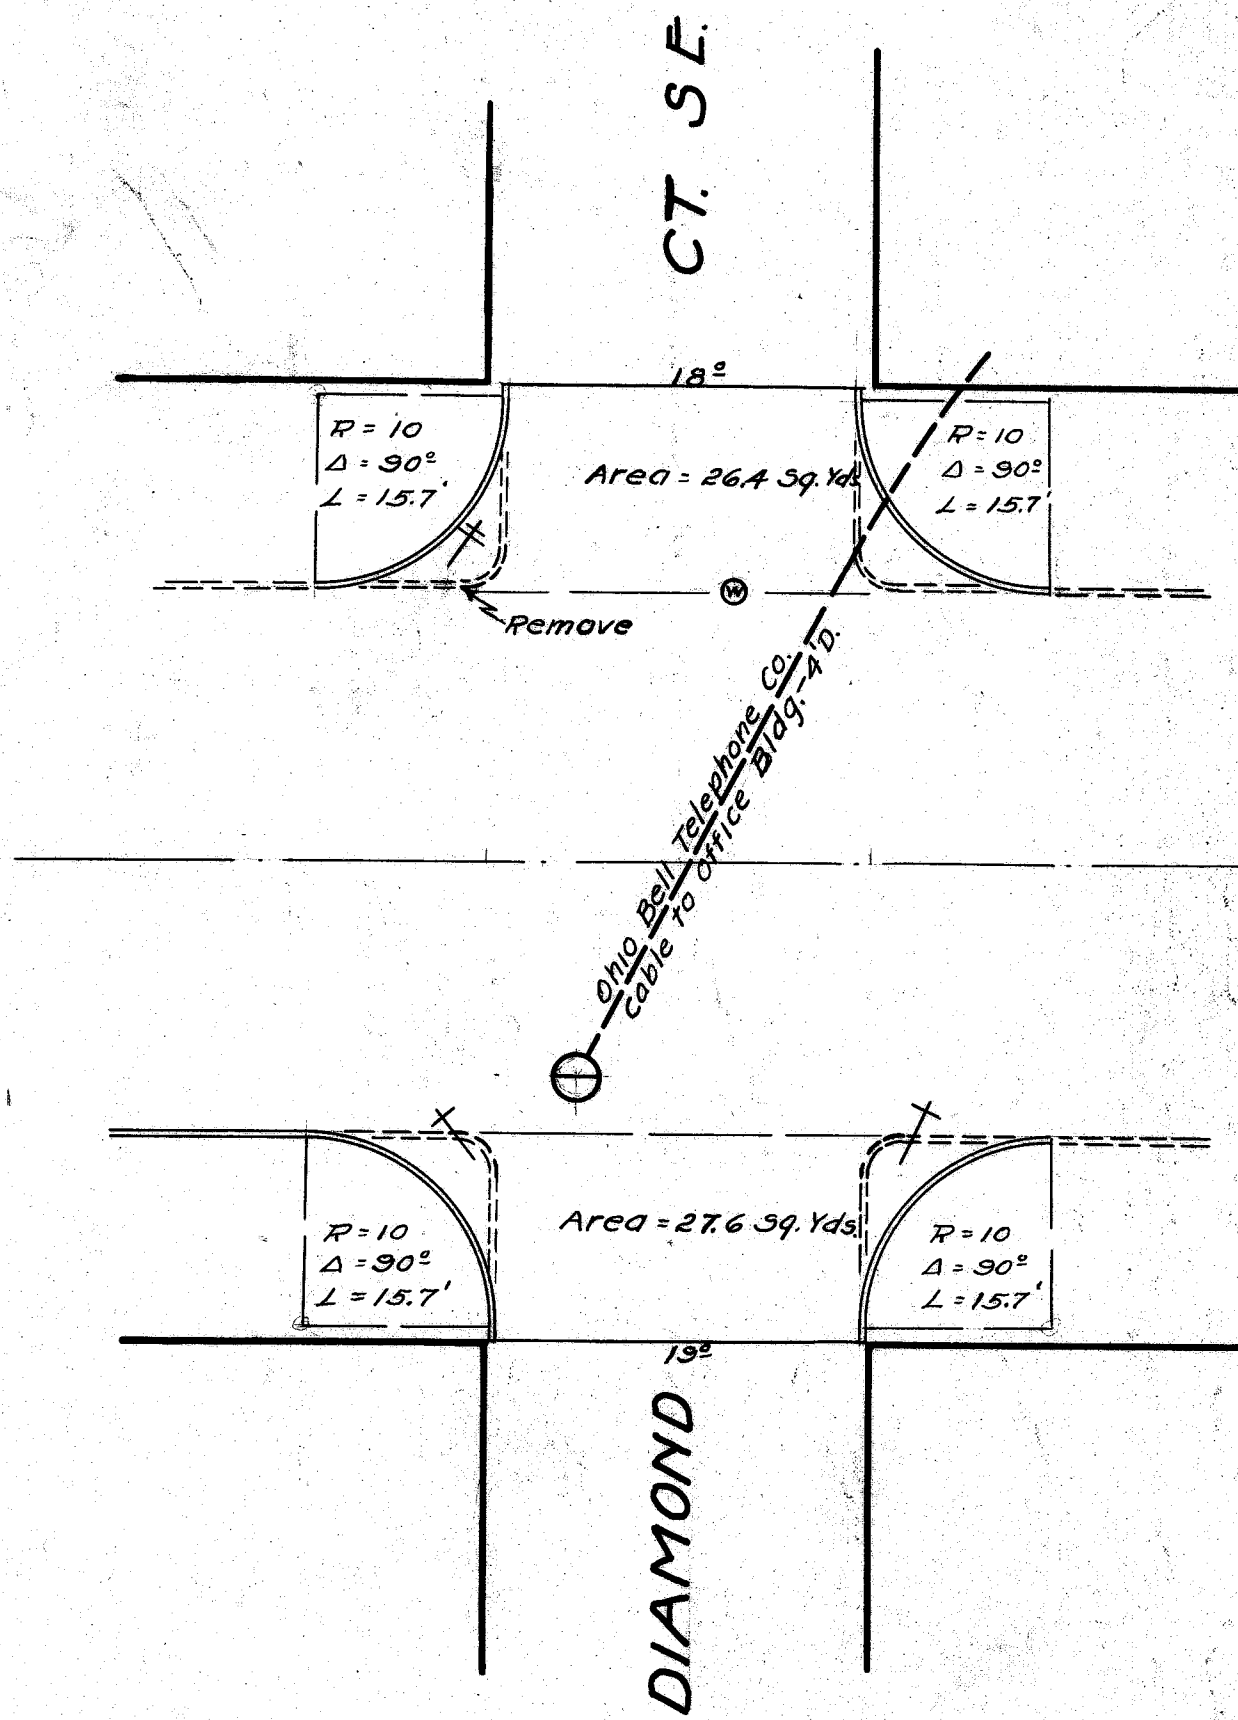


PLAN	SURVEYED	DATE
	NOTE BOOK	
	ALIGNED CHECKED	
	PT. OF WAY CHECKED	

PROFILE	DESIGNED	DATE
	NOTED	
	GRADES CHECKED	
	STRUCTURE NOTATION CHECKED	

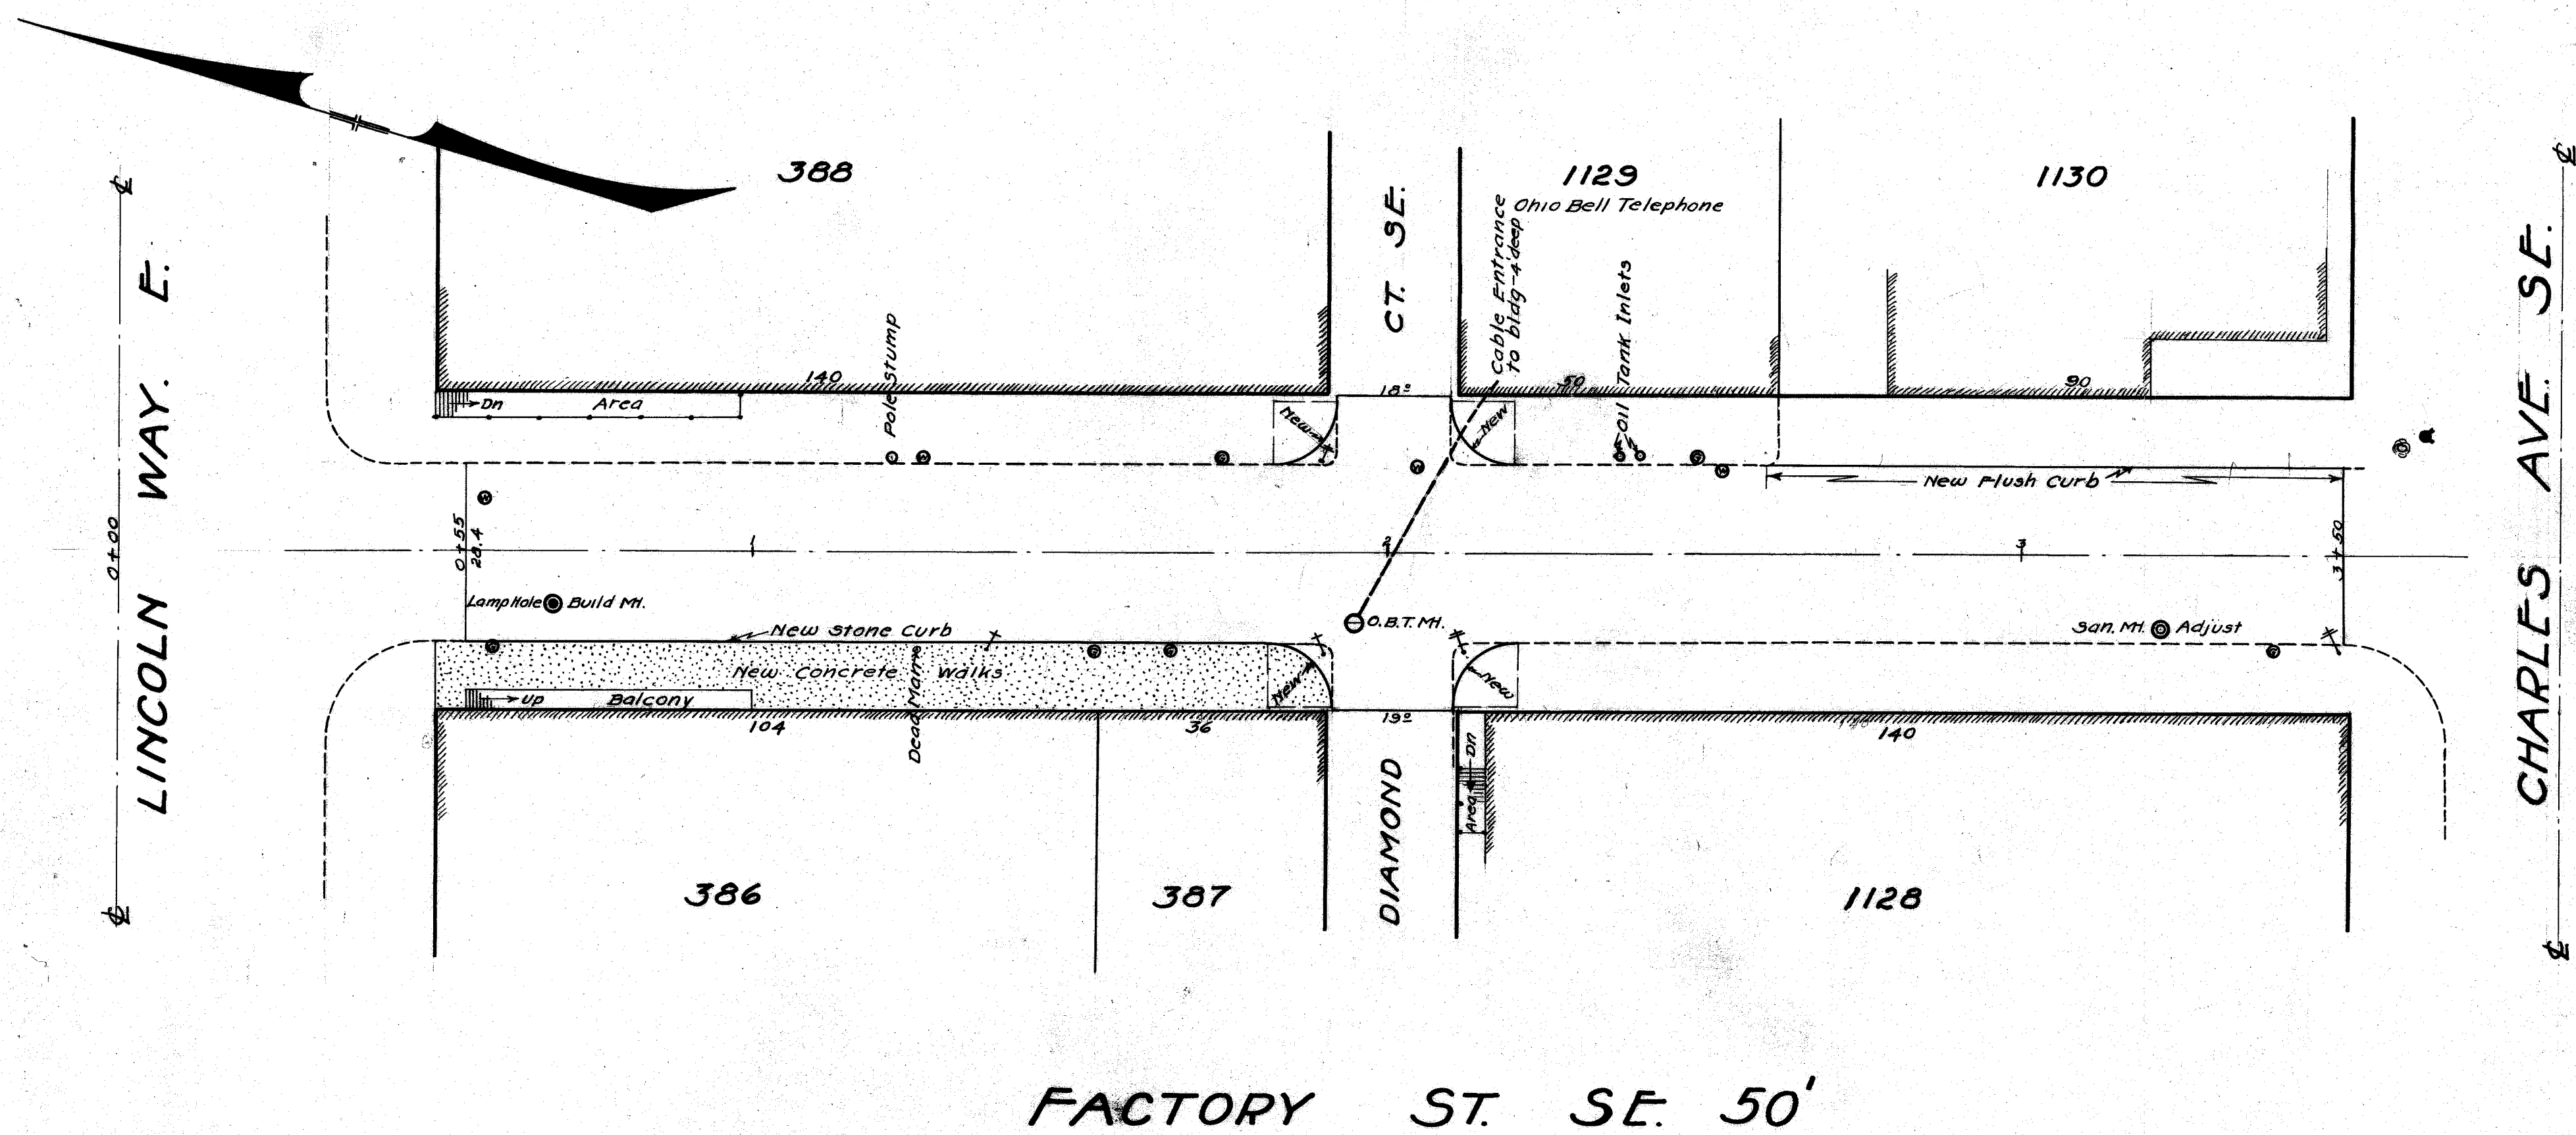

DETAIL OF INTERSECTION
Scale 1" = 10'

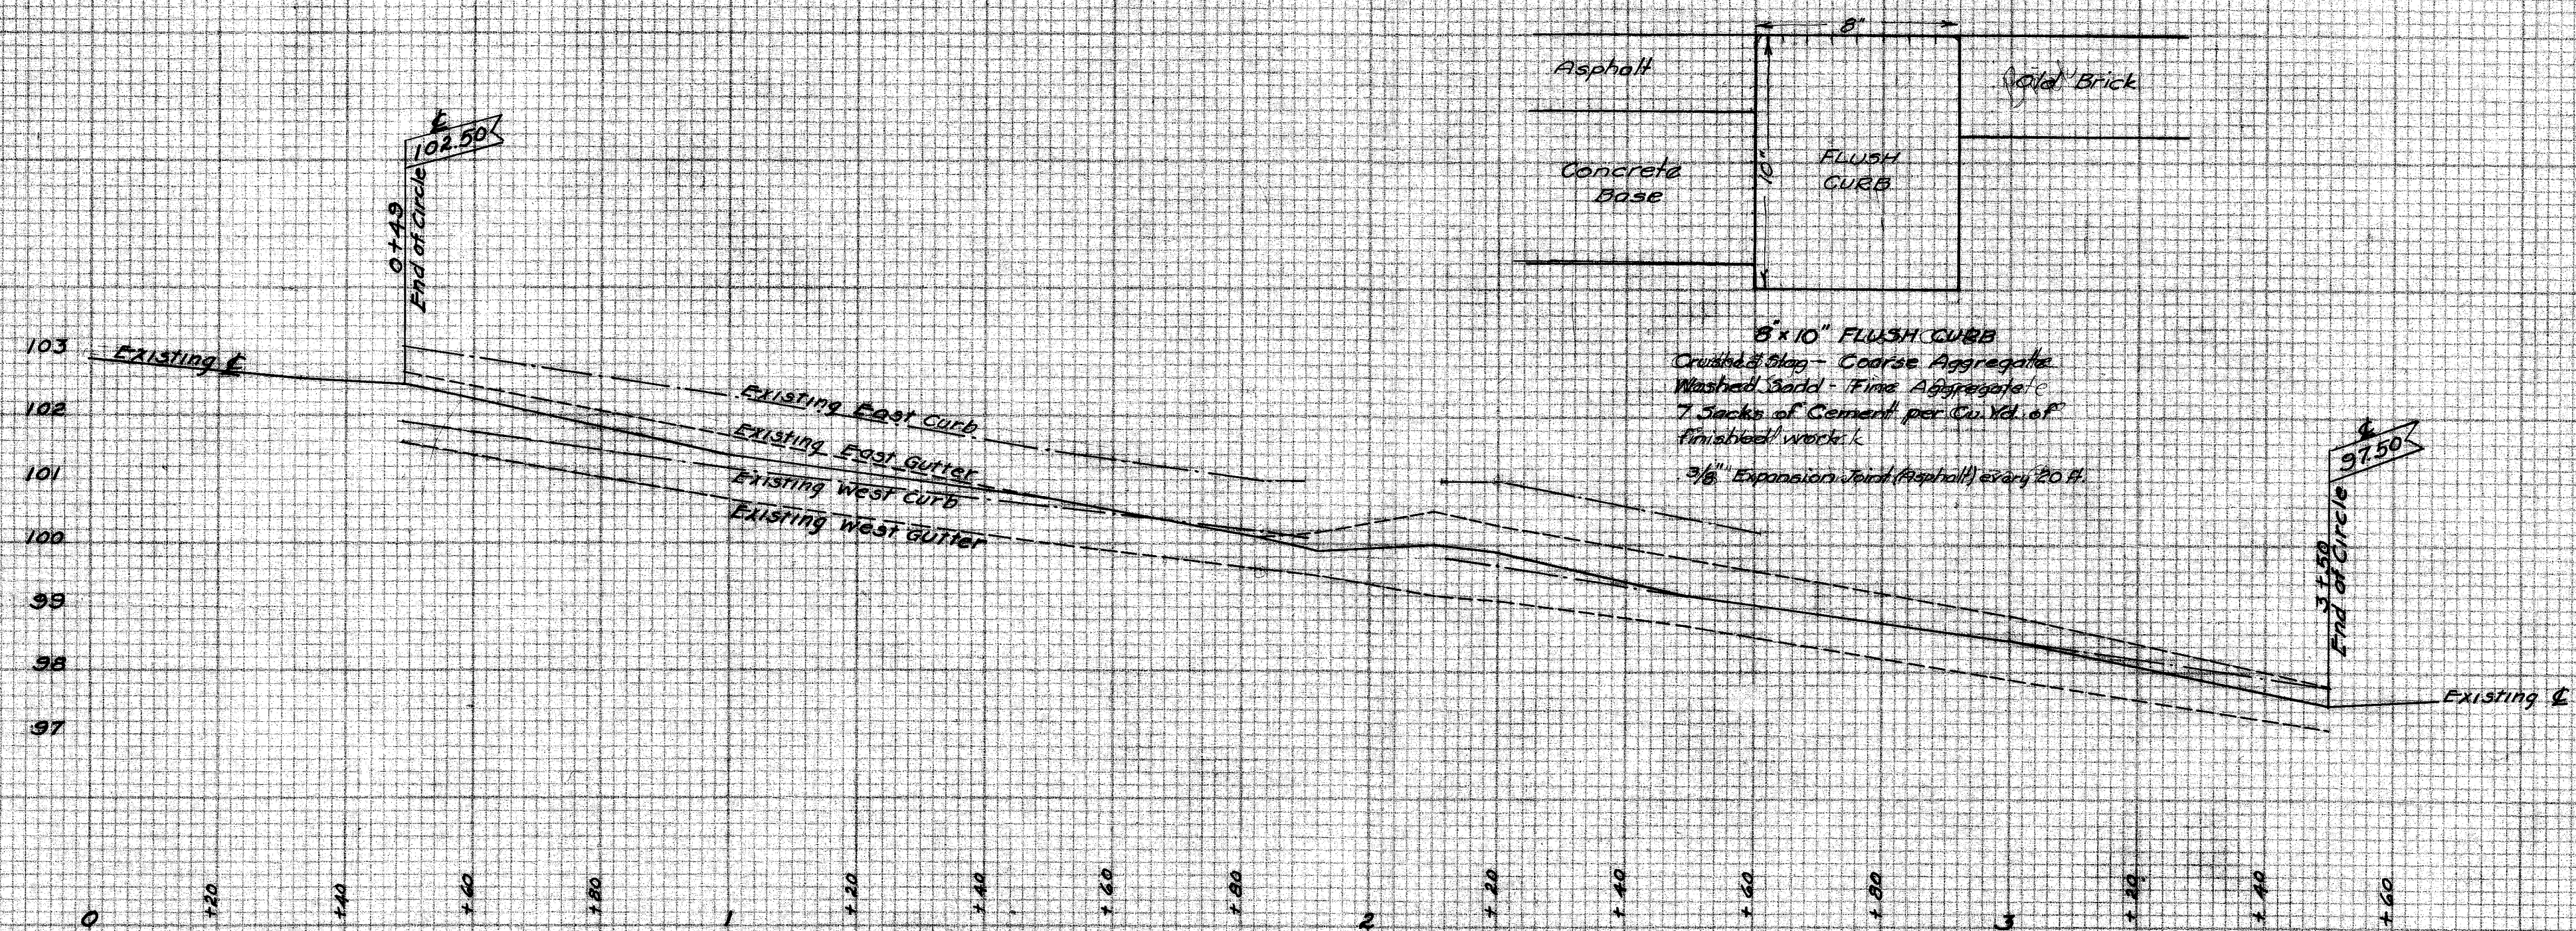

B.M. - HYD. COR. FACTORY ST. SE.
 & CHARLES AVE. SE - E.L. = 100.21
 HYD. COR. FACTORY ST. SE.
 & TREMONT AVE. SE - E.L. = 99.16

CITY OF MASSILLON, OHIO	
RESURFACING	
FACTORY ST. SE.	
FROM LINCOLN WAY E. TO CHARLES AVE. SE	
Approved	DEPT. OF PUBLIC SERVICE
	DIVISION OF ENGINEERING
Des. by E.G.P.	Scale 1" = 2' Ver.
Ch. by	1" = 20' Hor.
JAN. 24, 1931 HB 101 P. 21-24	

FILE No. P-143
 Acc No. - 1144