



PLAN	CHECKED	DATE
BY	DATE	
BY	DATE	
BY	DATE	

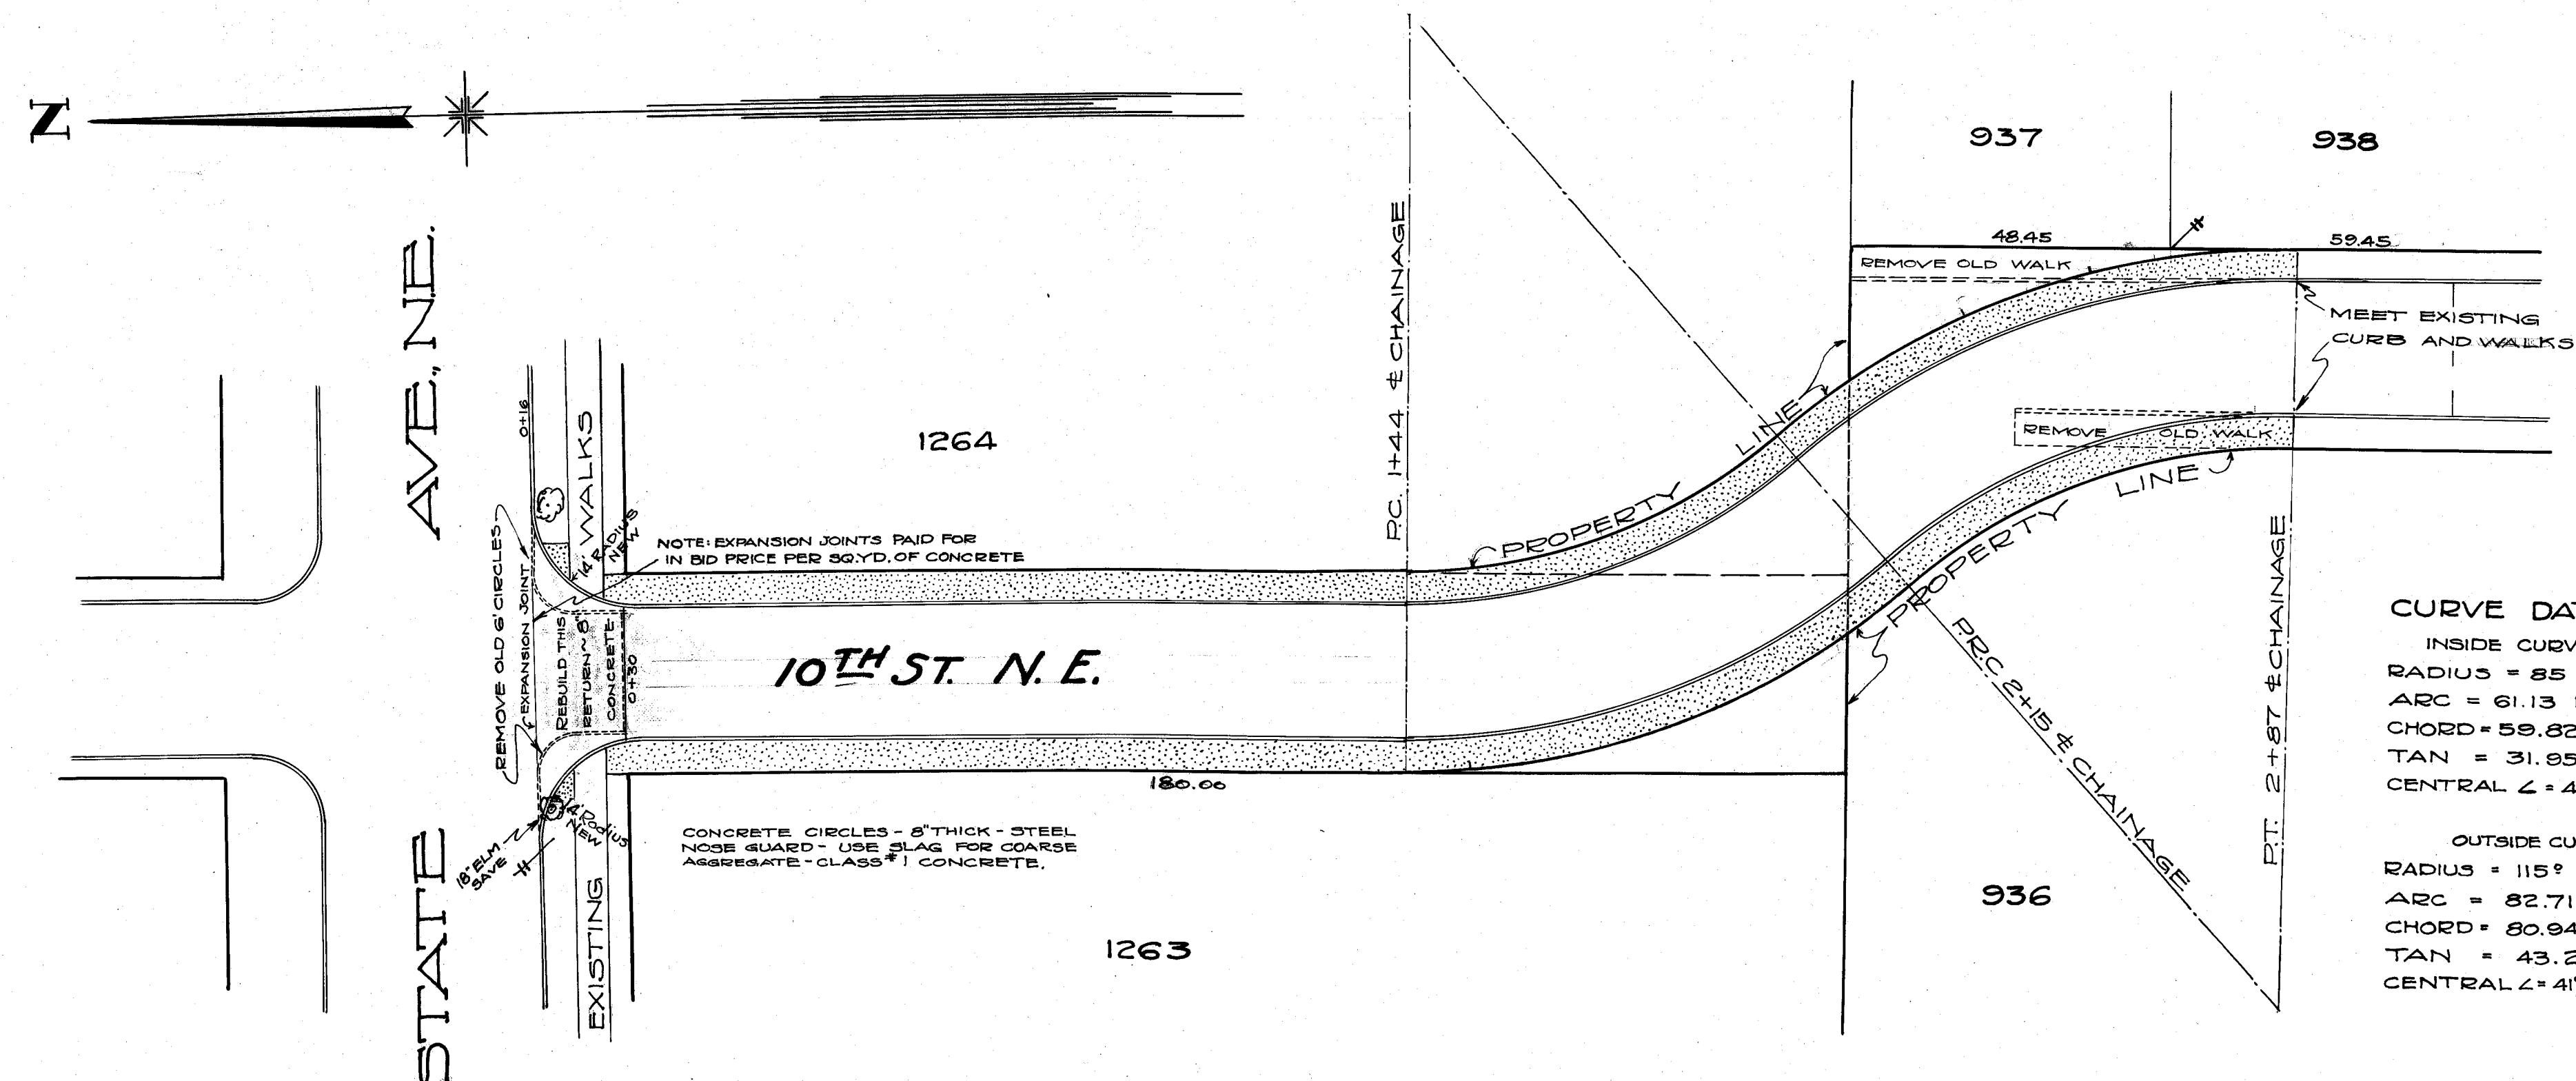



CURVE DATA

INSIDE CURVE
 RADIUS = 85 FEET
 ARC = 61.13 FEET
 CHORD = 59.82 FEET
 TAN = 31.95 FEET
 CENTRAL $\angle = 41^{\circ}24'30''$

OUTSIDE CURVE
 RADIUS = 115 FEET
 ARC = 82.71 FEET
 CHORD = 80.94 FEET
 TAN = 43.23
 CENTRAL $\angle = 41^{\circ}24'23''$

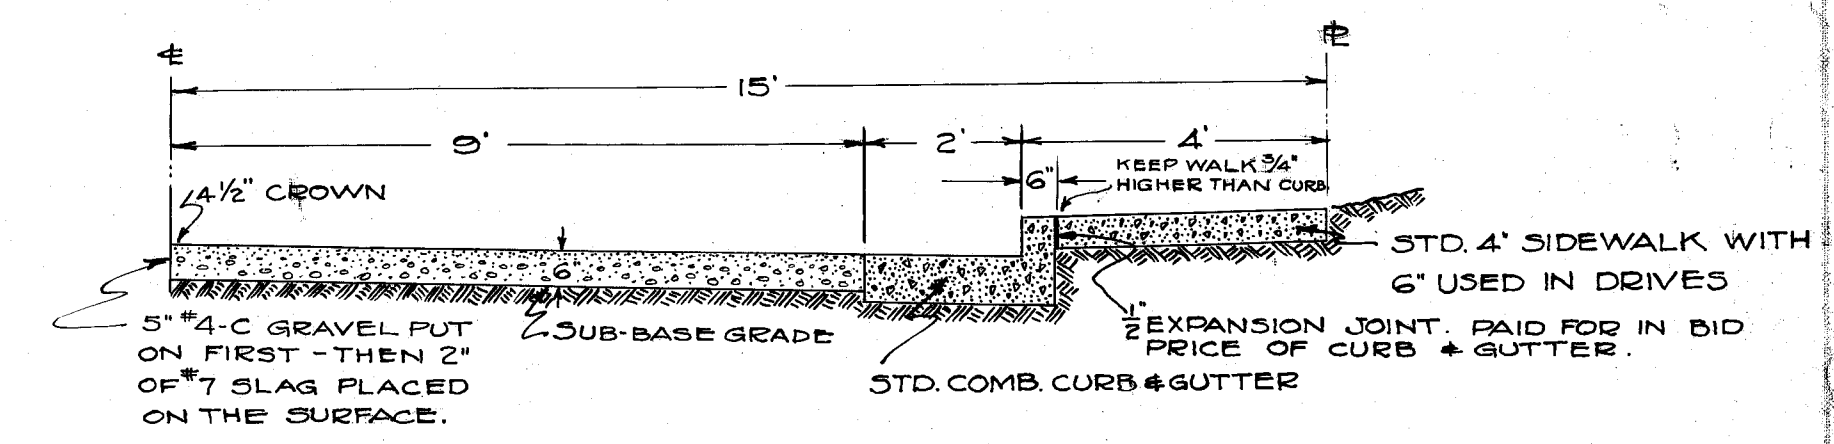

X SECTION OF STREET
 SCALE 1"=2'

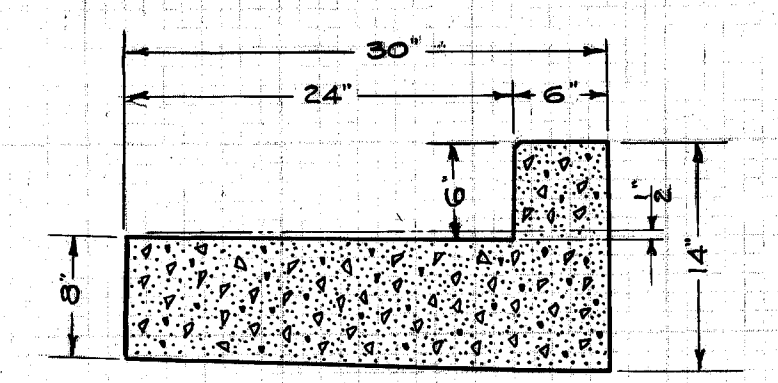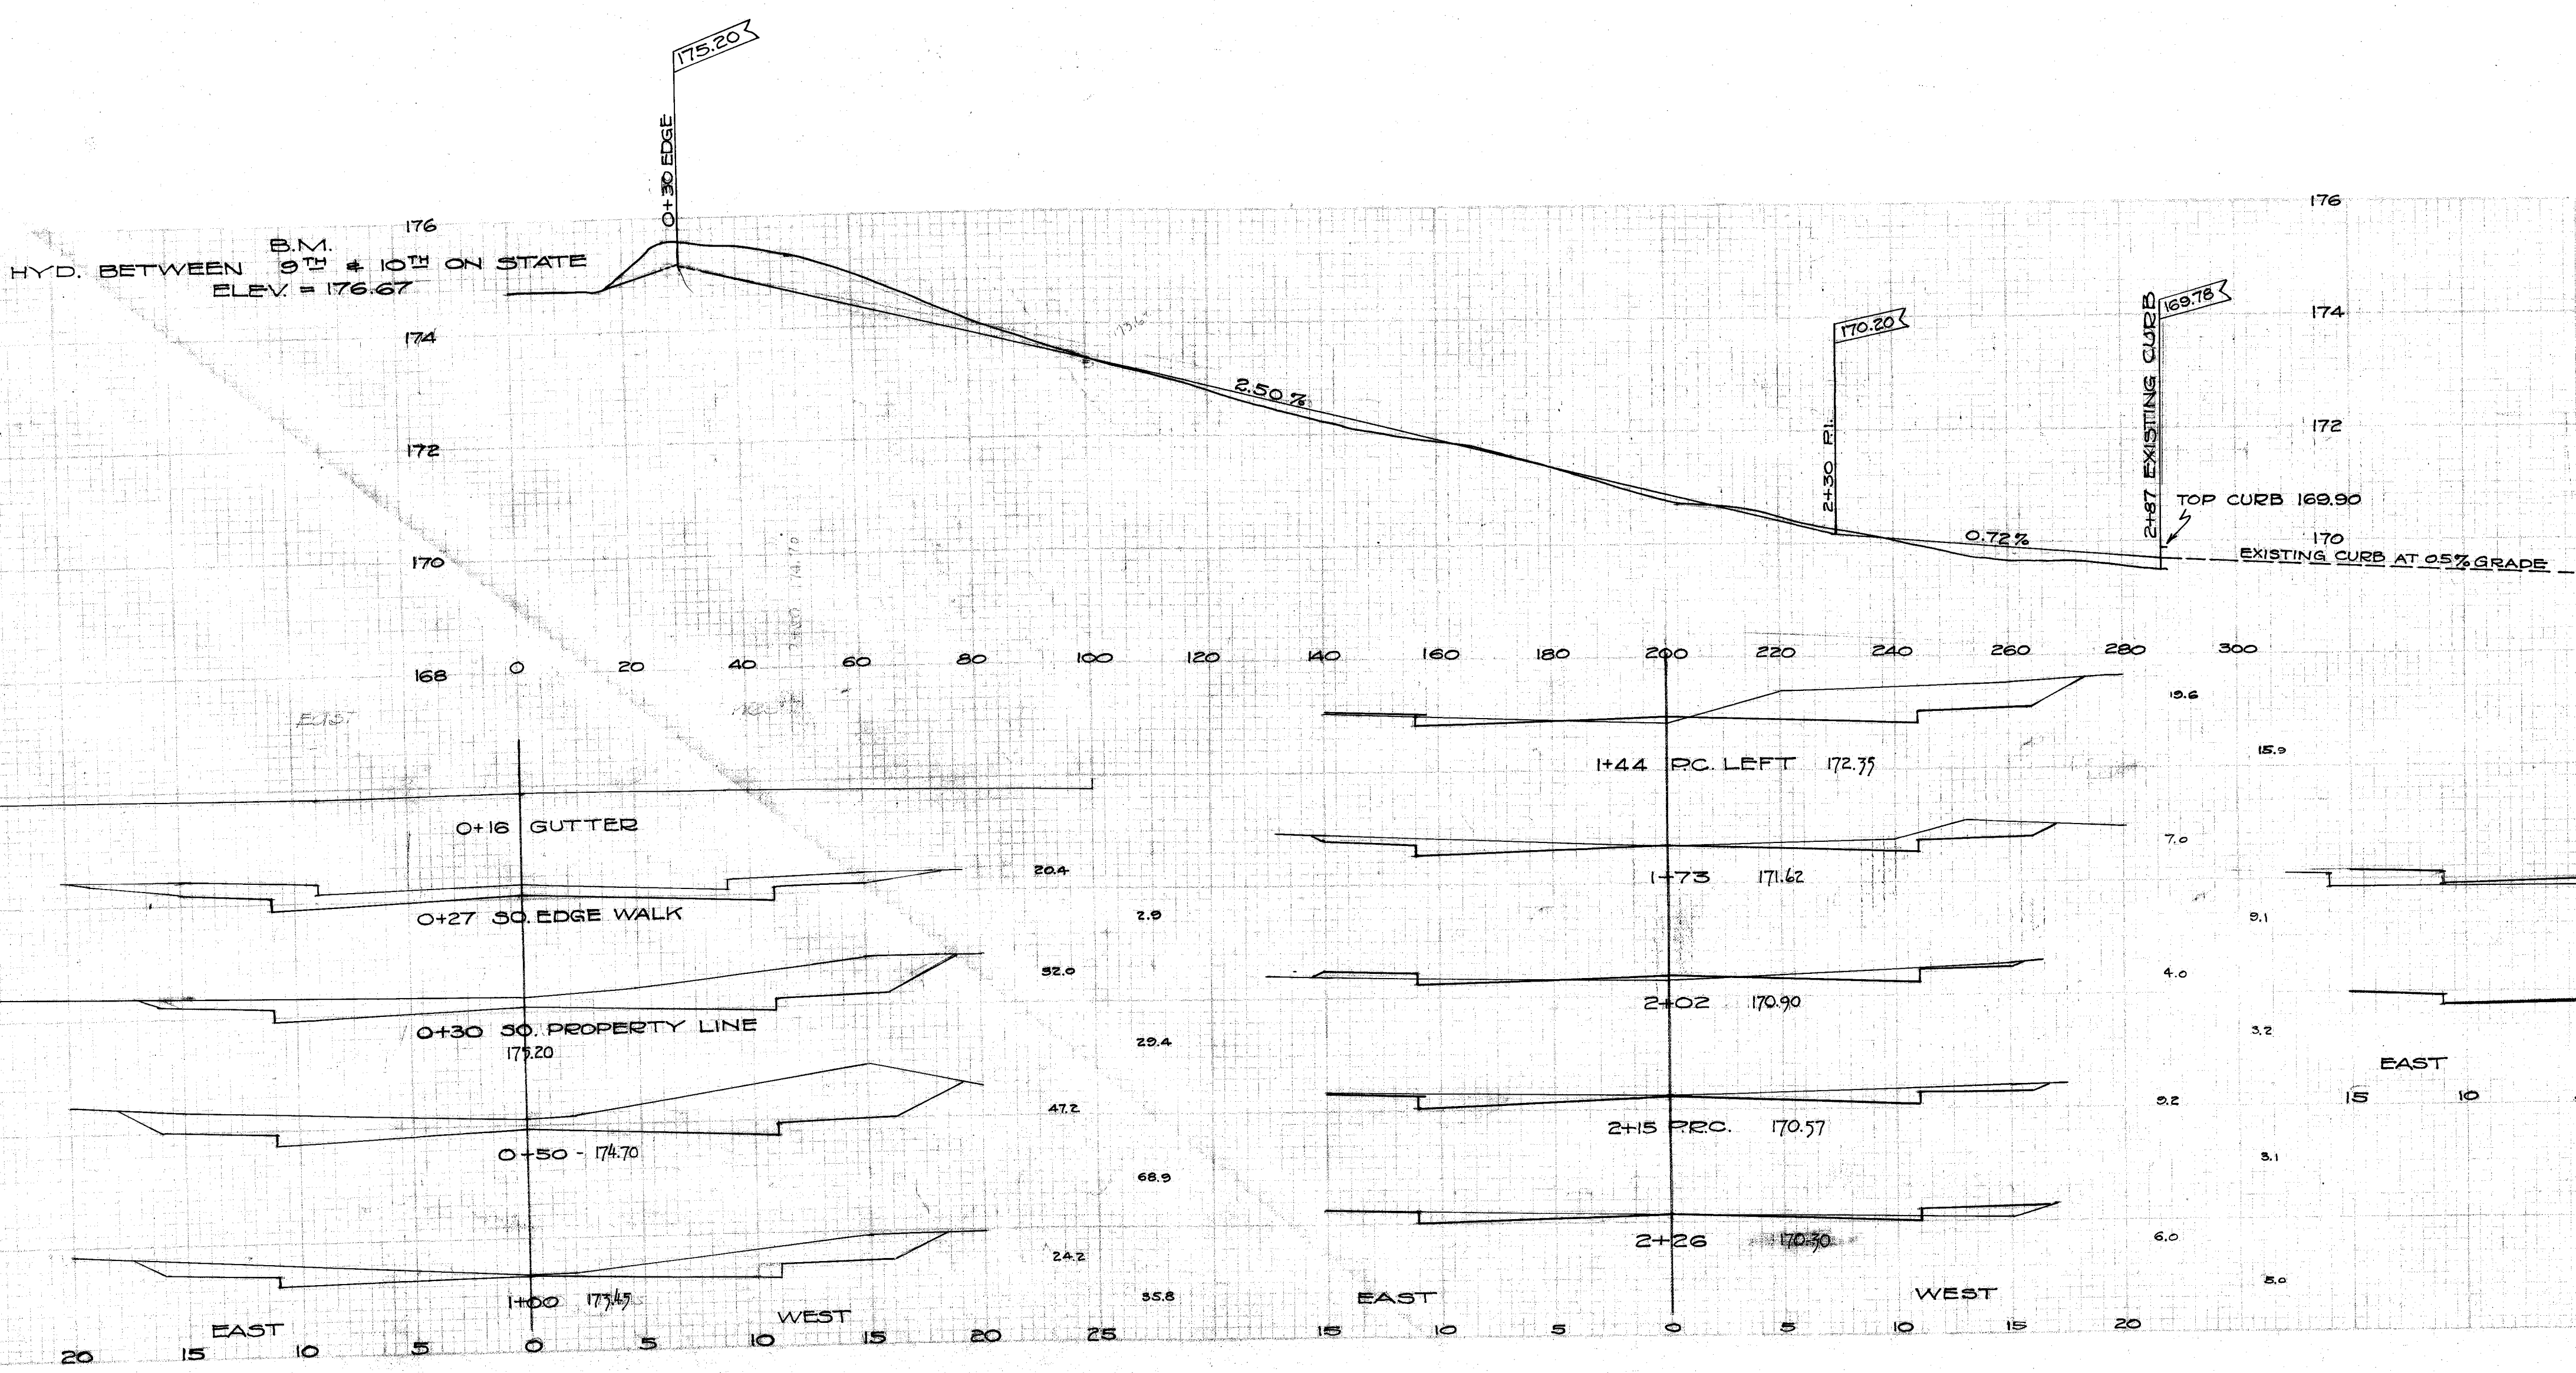

STANDARD SECTION CONCRETE CURB & GUTTER
 SCALE 1"=1'

NOTE: BATTER CURB FACE 1" TO THE FOOT.
 USE CLASS #1 CONCRETE, SIX SACKS PER CU YD. OF FINISHED WORK.
 SECTIONS CUT THRU EVERY 6 FEET.
 USE STEEL FORMS ON STRAIGHT CURB
 USE WOODEN FORMS ON CURVED CURB.

CITY OF MASSILLON OHIO	
10TH ST. N.E.	
CURB, GUTTER, WALKS, GRADING AND GRAVELING	
FROM STATE AVE, N.E. SOUTHERLY 290 FT.	
APPROVED	DEPT. OF PUBLIC SERVICE
CITY ENGINEER	ENGINEERING DIVISION
DRBY. G.C.W.	SCALE 1"=20' HORIZ.
CK. BY	NOV. 23 RD 1931
	NB 106 - PAGE 3
	PLAT M-256
	ACC 1185

FILE No P 149
 Acc No 1185