


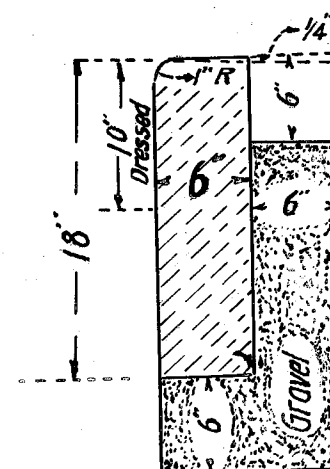


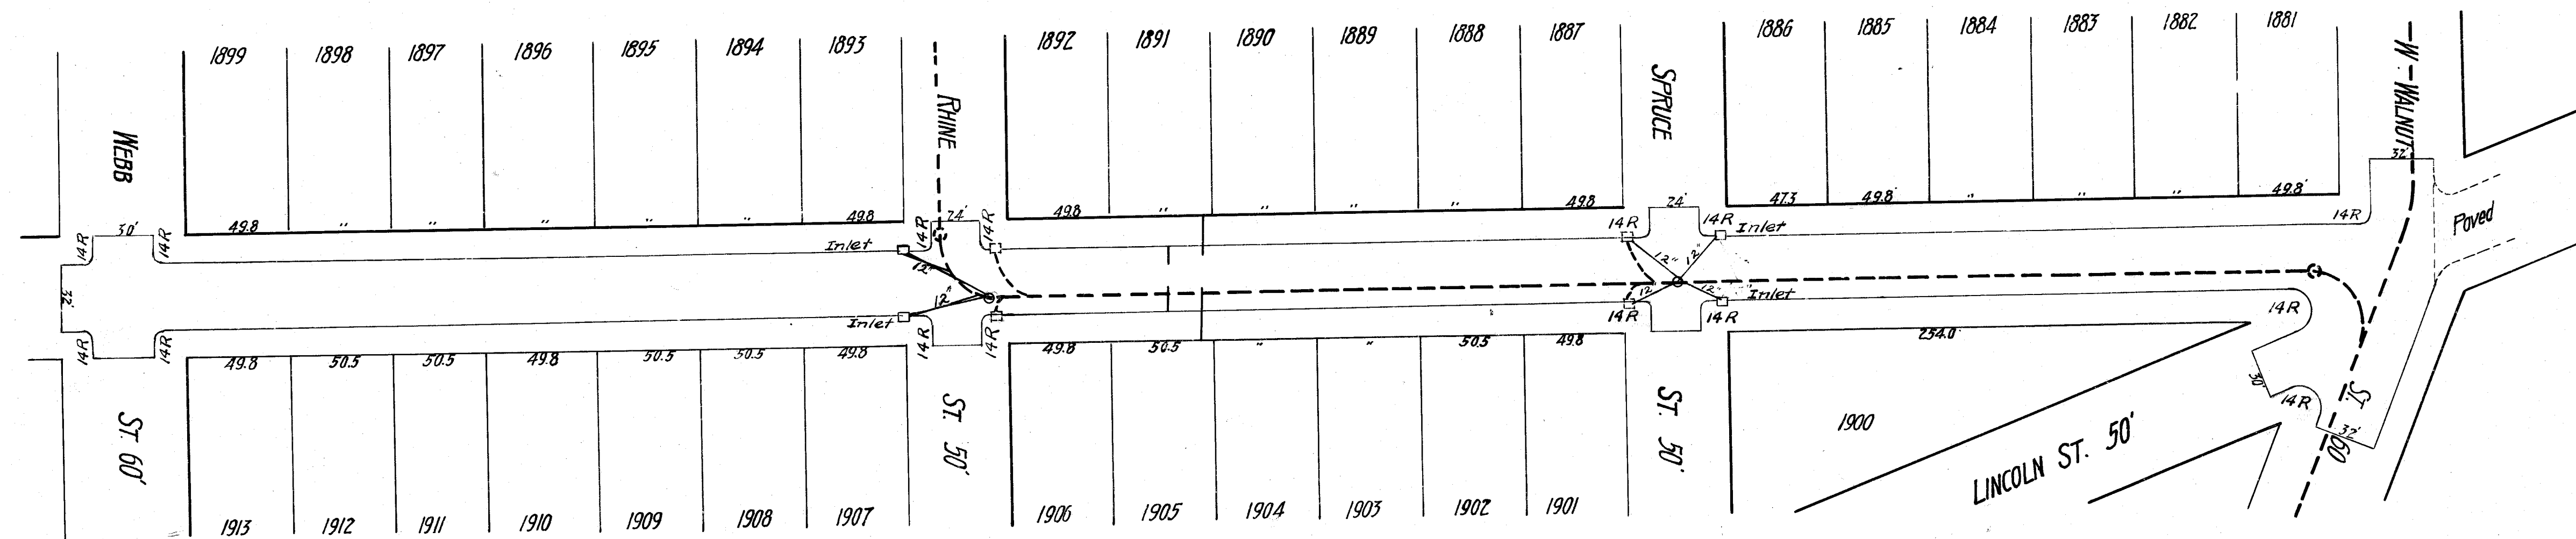


Curb Section

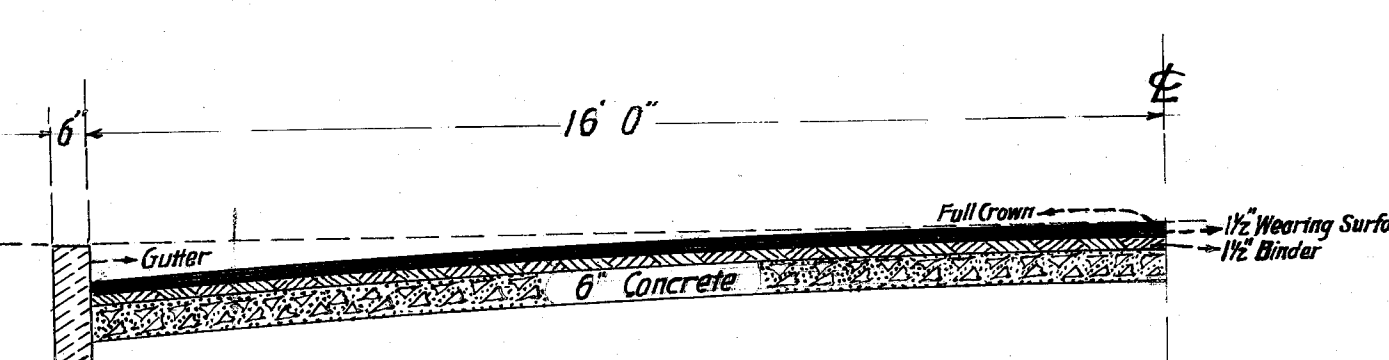

1/2 Section of 32 ft. Roadway (Asphalt)

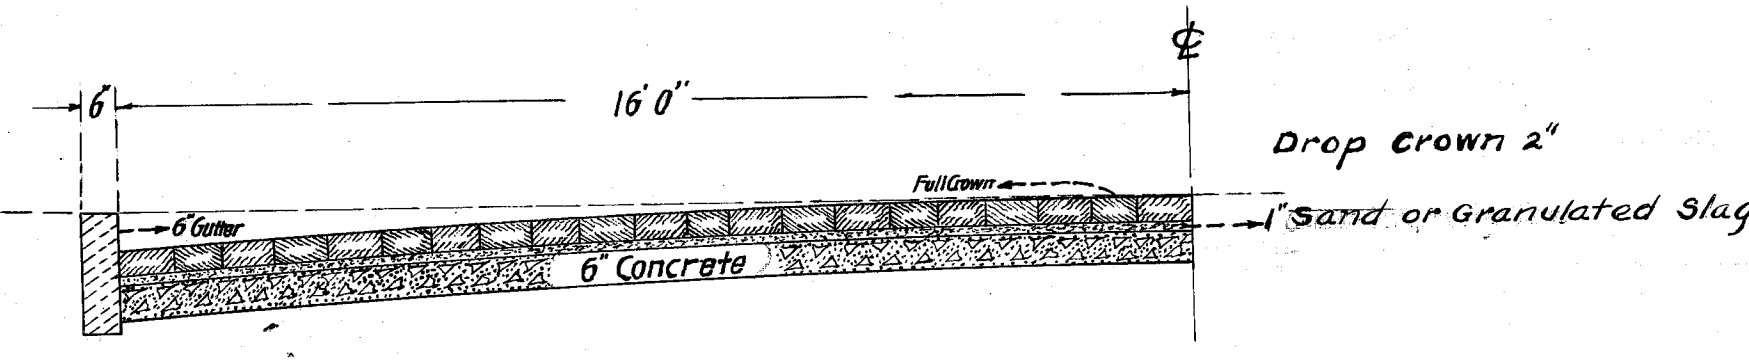

1/2 Section of 32 ft. Roadway (Brick)

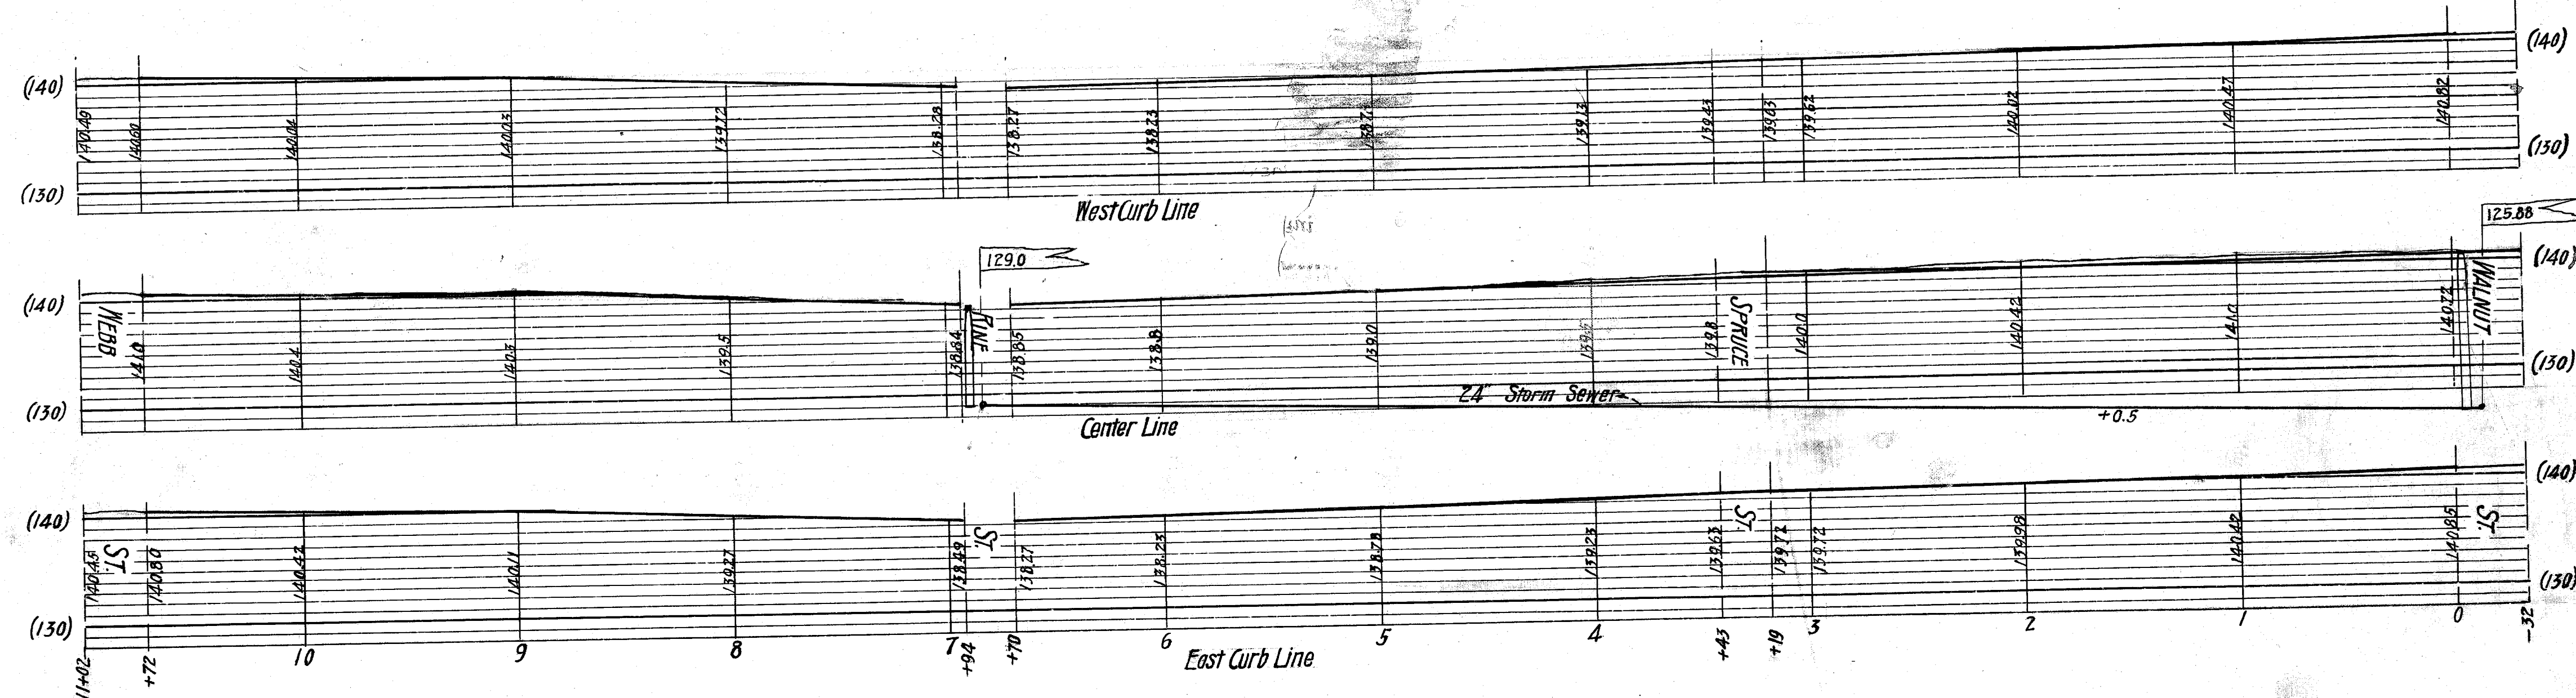

DUNCAN STREET PAVING
FROM N. WALNUT ST. TO WEBB ST.
MASSILLON, O.

Feb. 19 1923

Scale { Horizontal 1"=50'
Vertical 1"=10'

FILE No P16
Acc. No 233