




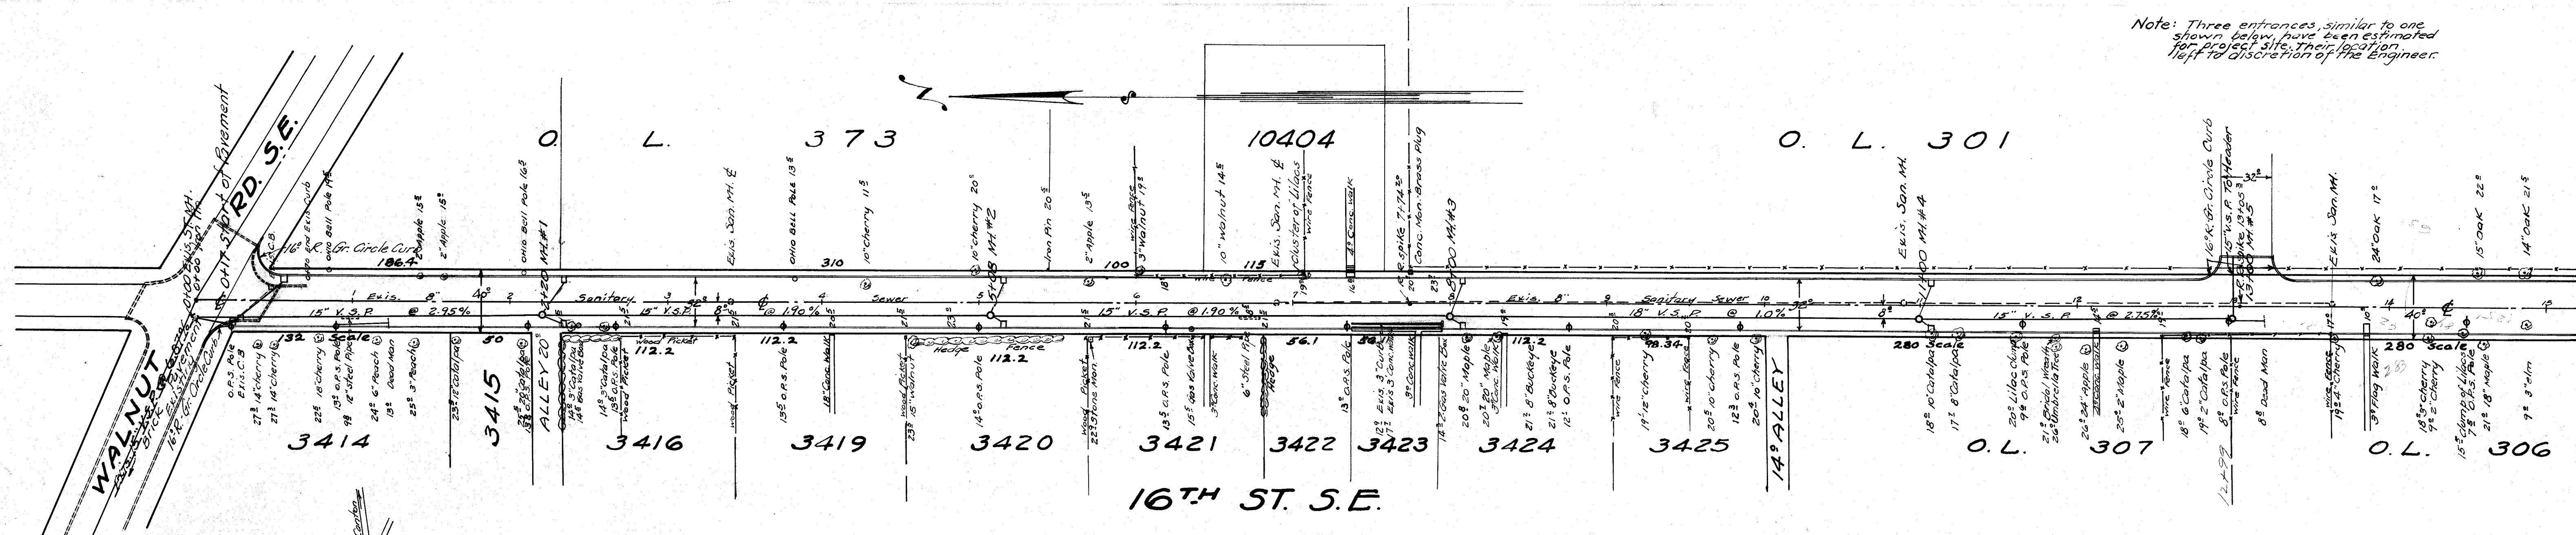

Note: Three entrances similar to one shown below have been estimated for project site. Their location left to discretion of the Engineer.

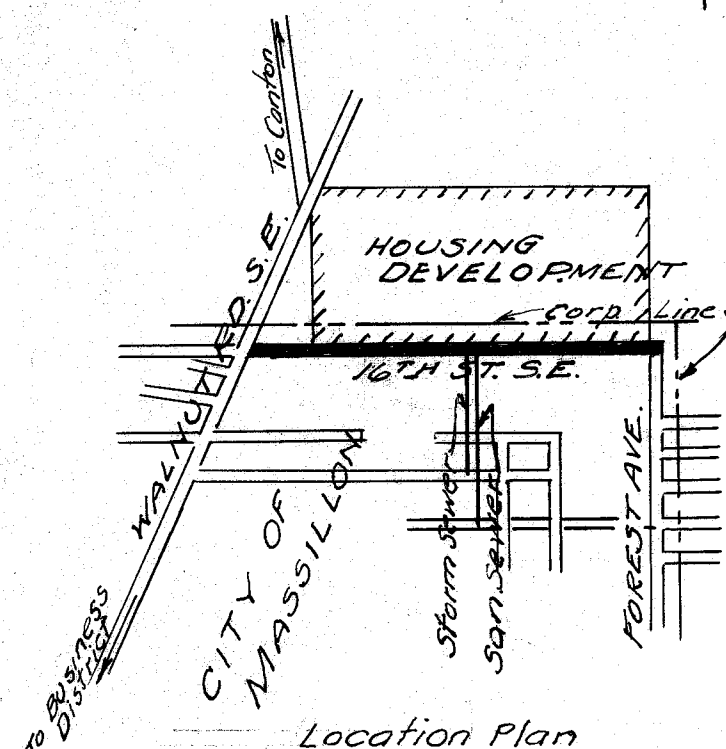


Bench Marks -
Hyd. N.E. Corner 16th & Walnut Rd. Elev. = 175.22

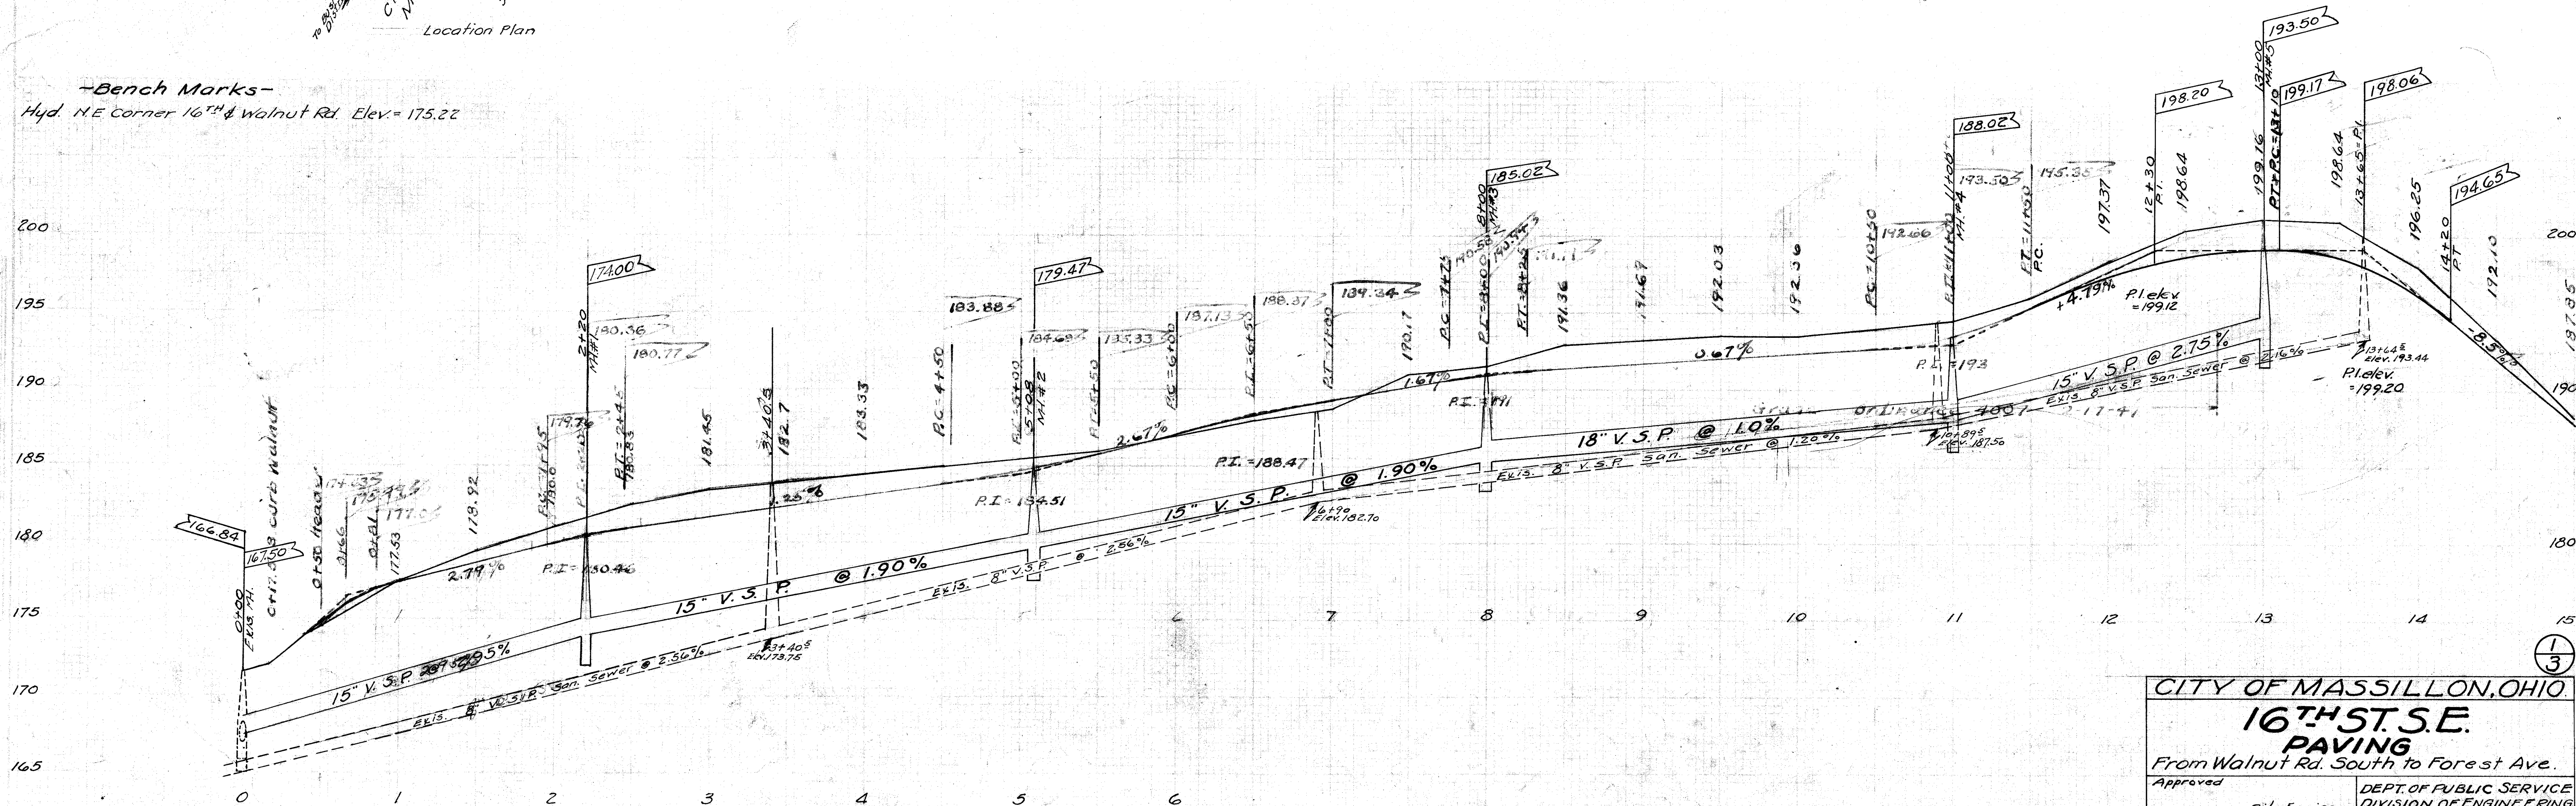



CITY OF MASSILLON, OHIO.			
16TH ST. S.E.			
PAVING			
From Walnut Rd. South to Forest Ave.			
Approved	City Engineer	DEPT. OF PUBLIC SERVICE	DIVISION OF ENGINEERING
Dr. by H. P. Piper	July 1941	N. Book 151	Scale 1" = 5' Ver.
Ch. by		P. 68-77	1" = 50' Hor.

FILE NO. P.164 ACC. NO. 1461

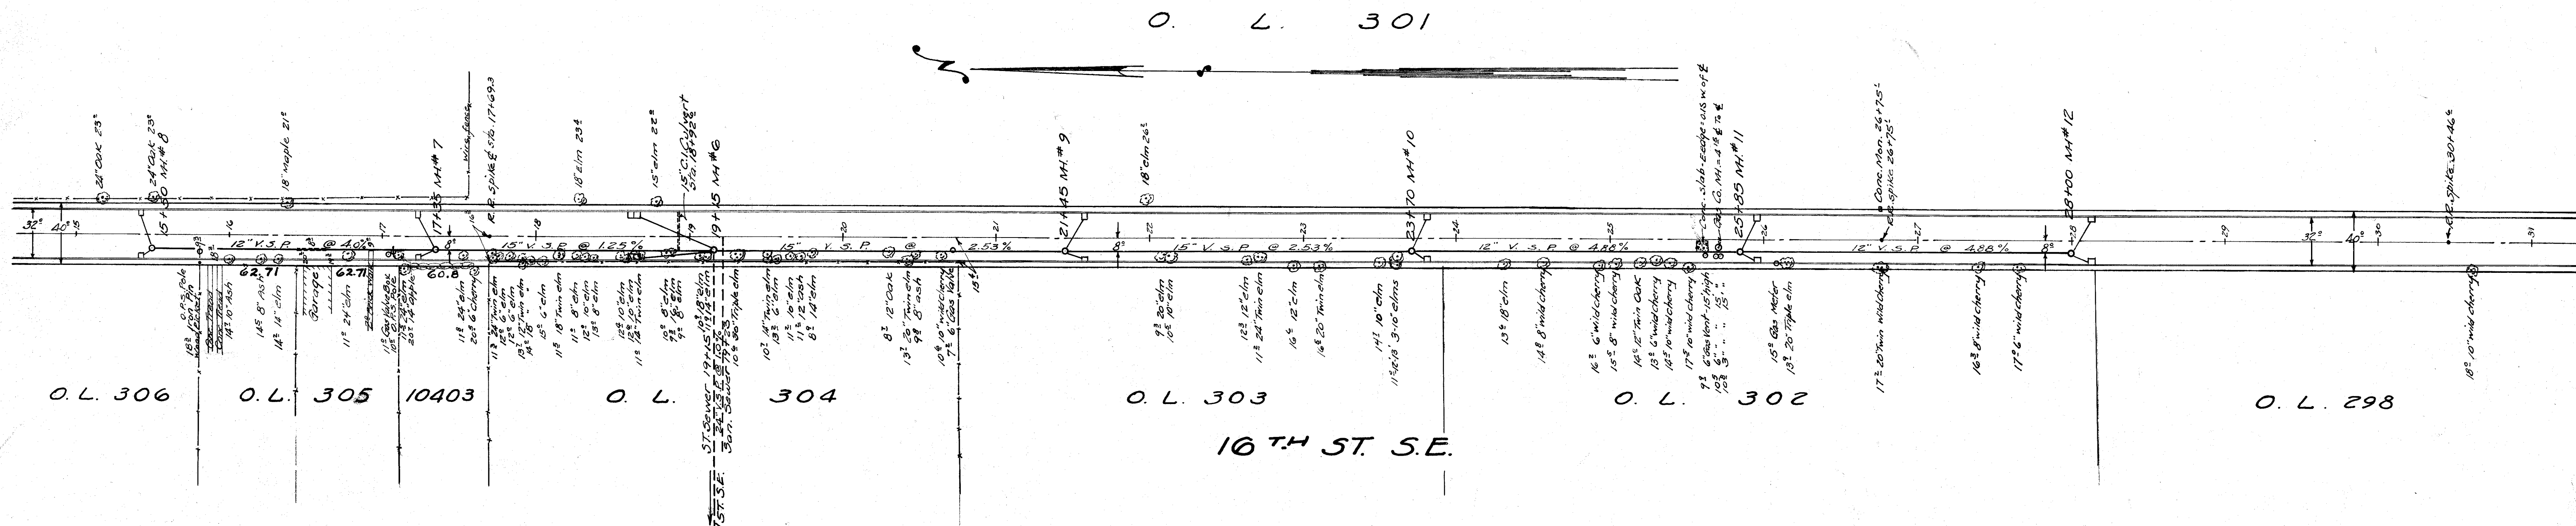

Note: Measurements to Trees, Poles, Fences etc. taken from 1/2 of Road to face of object.

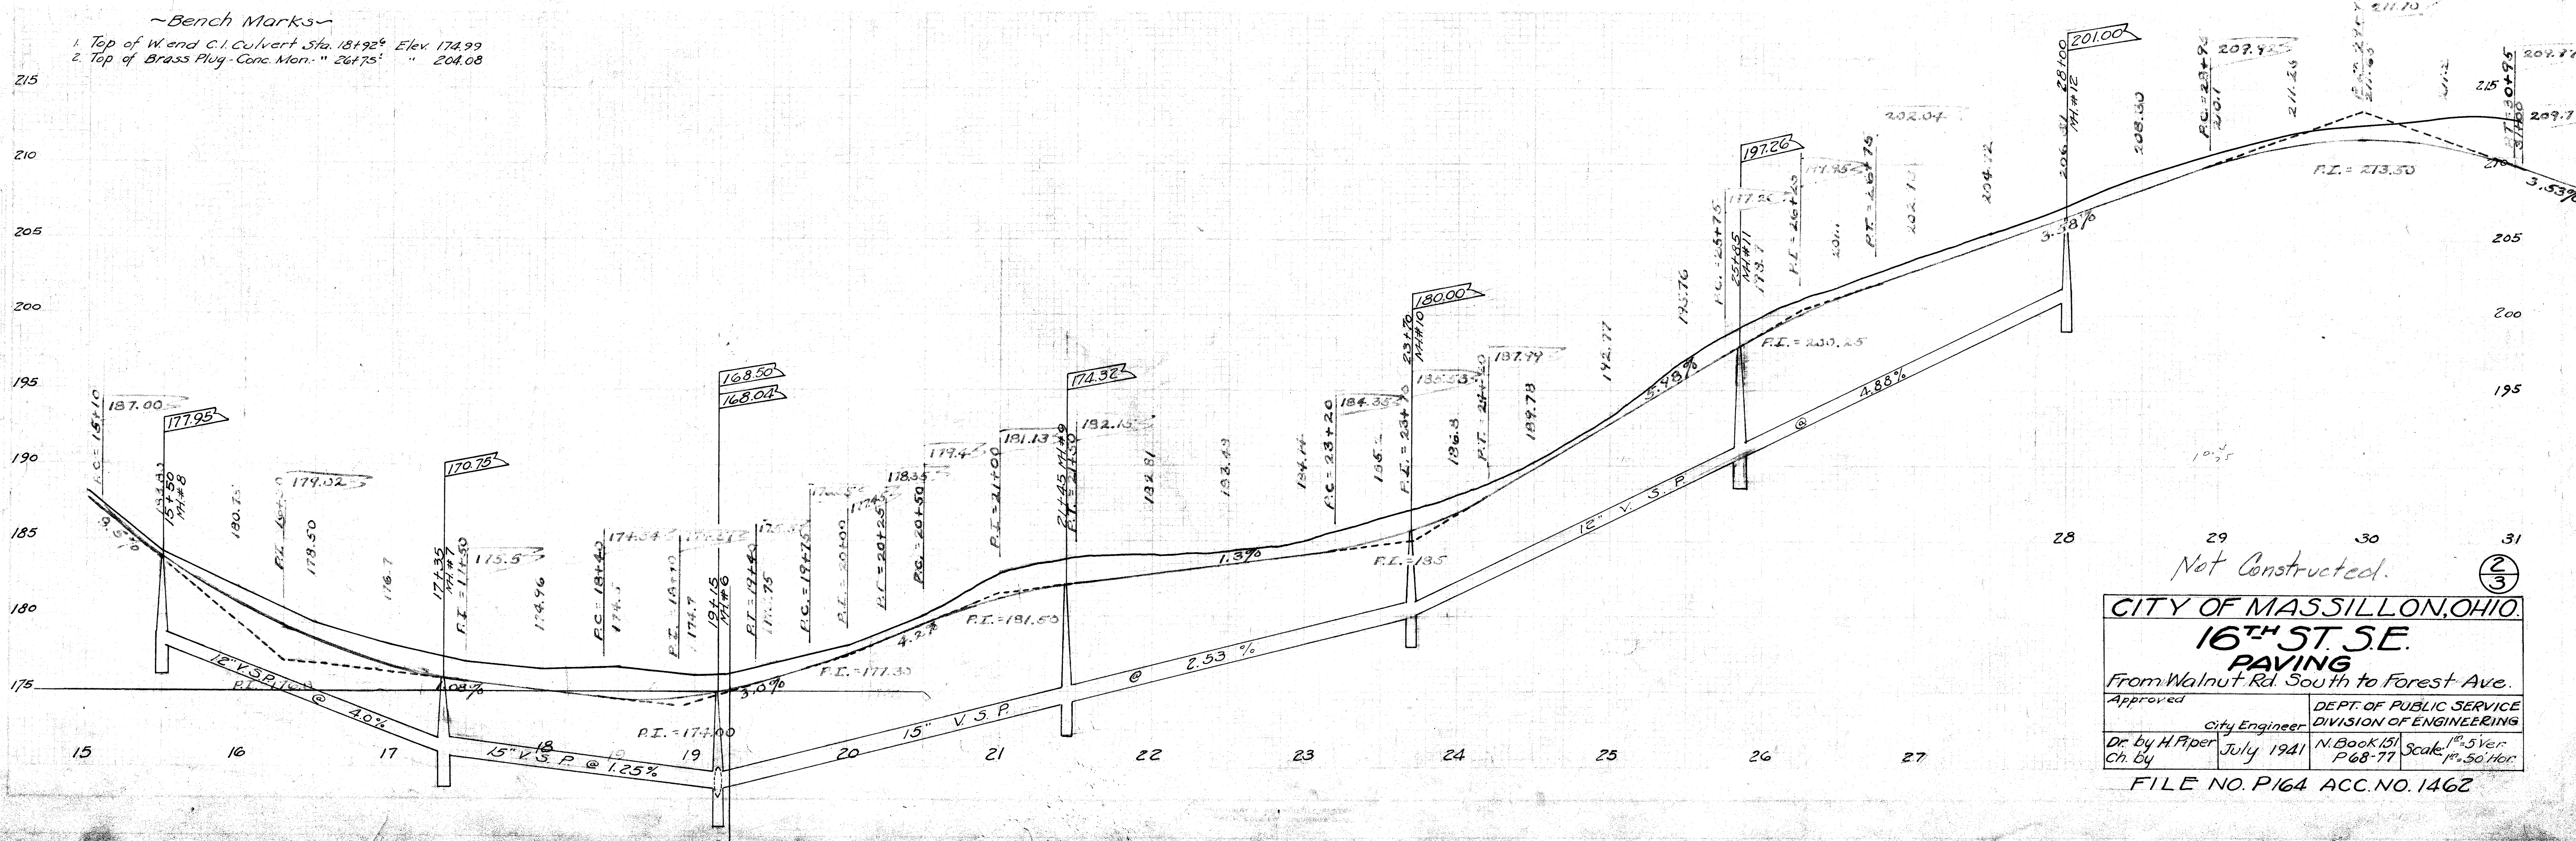

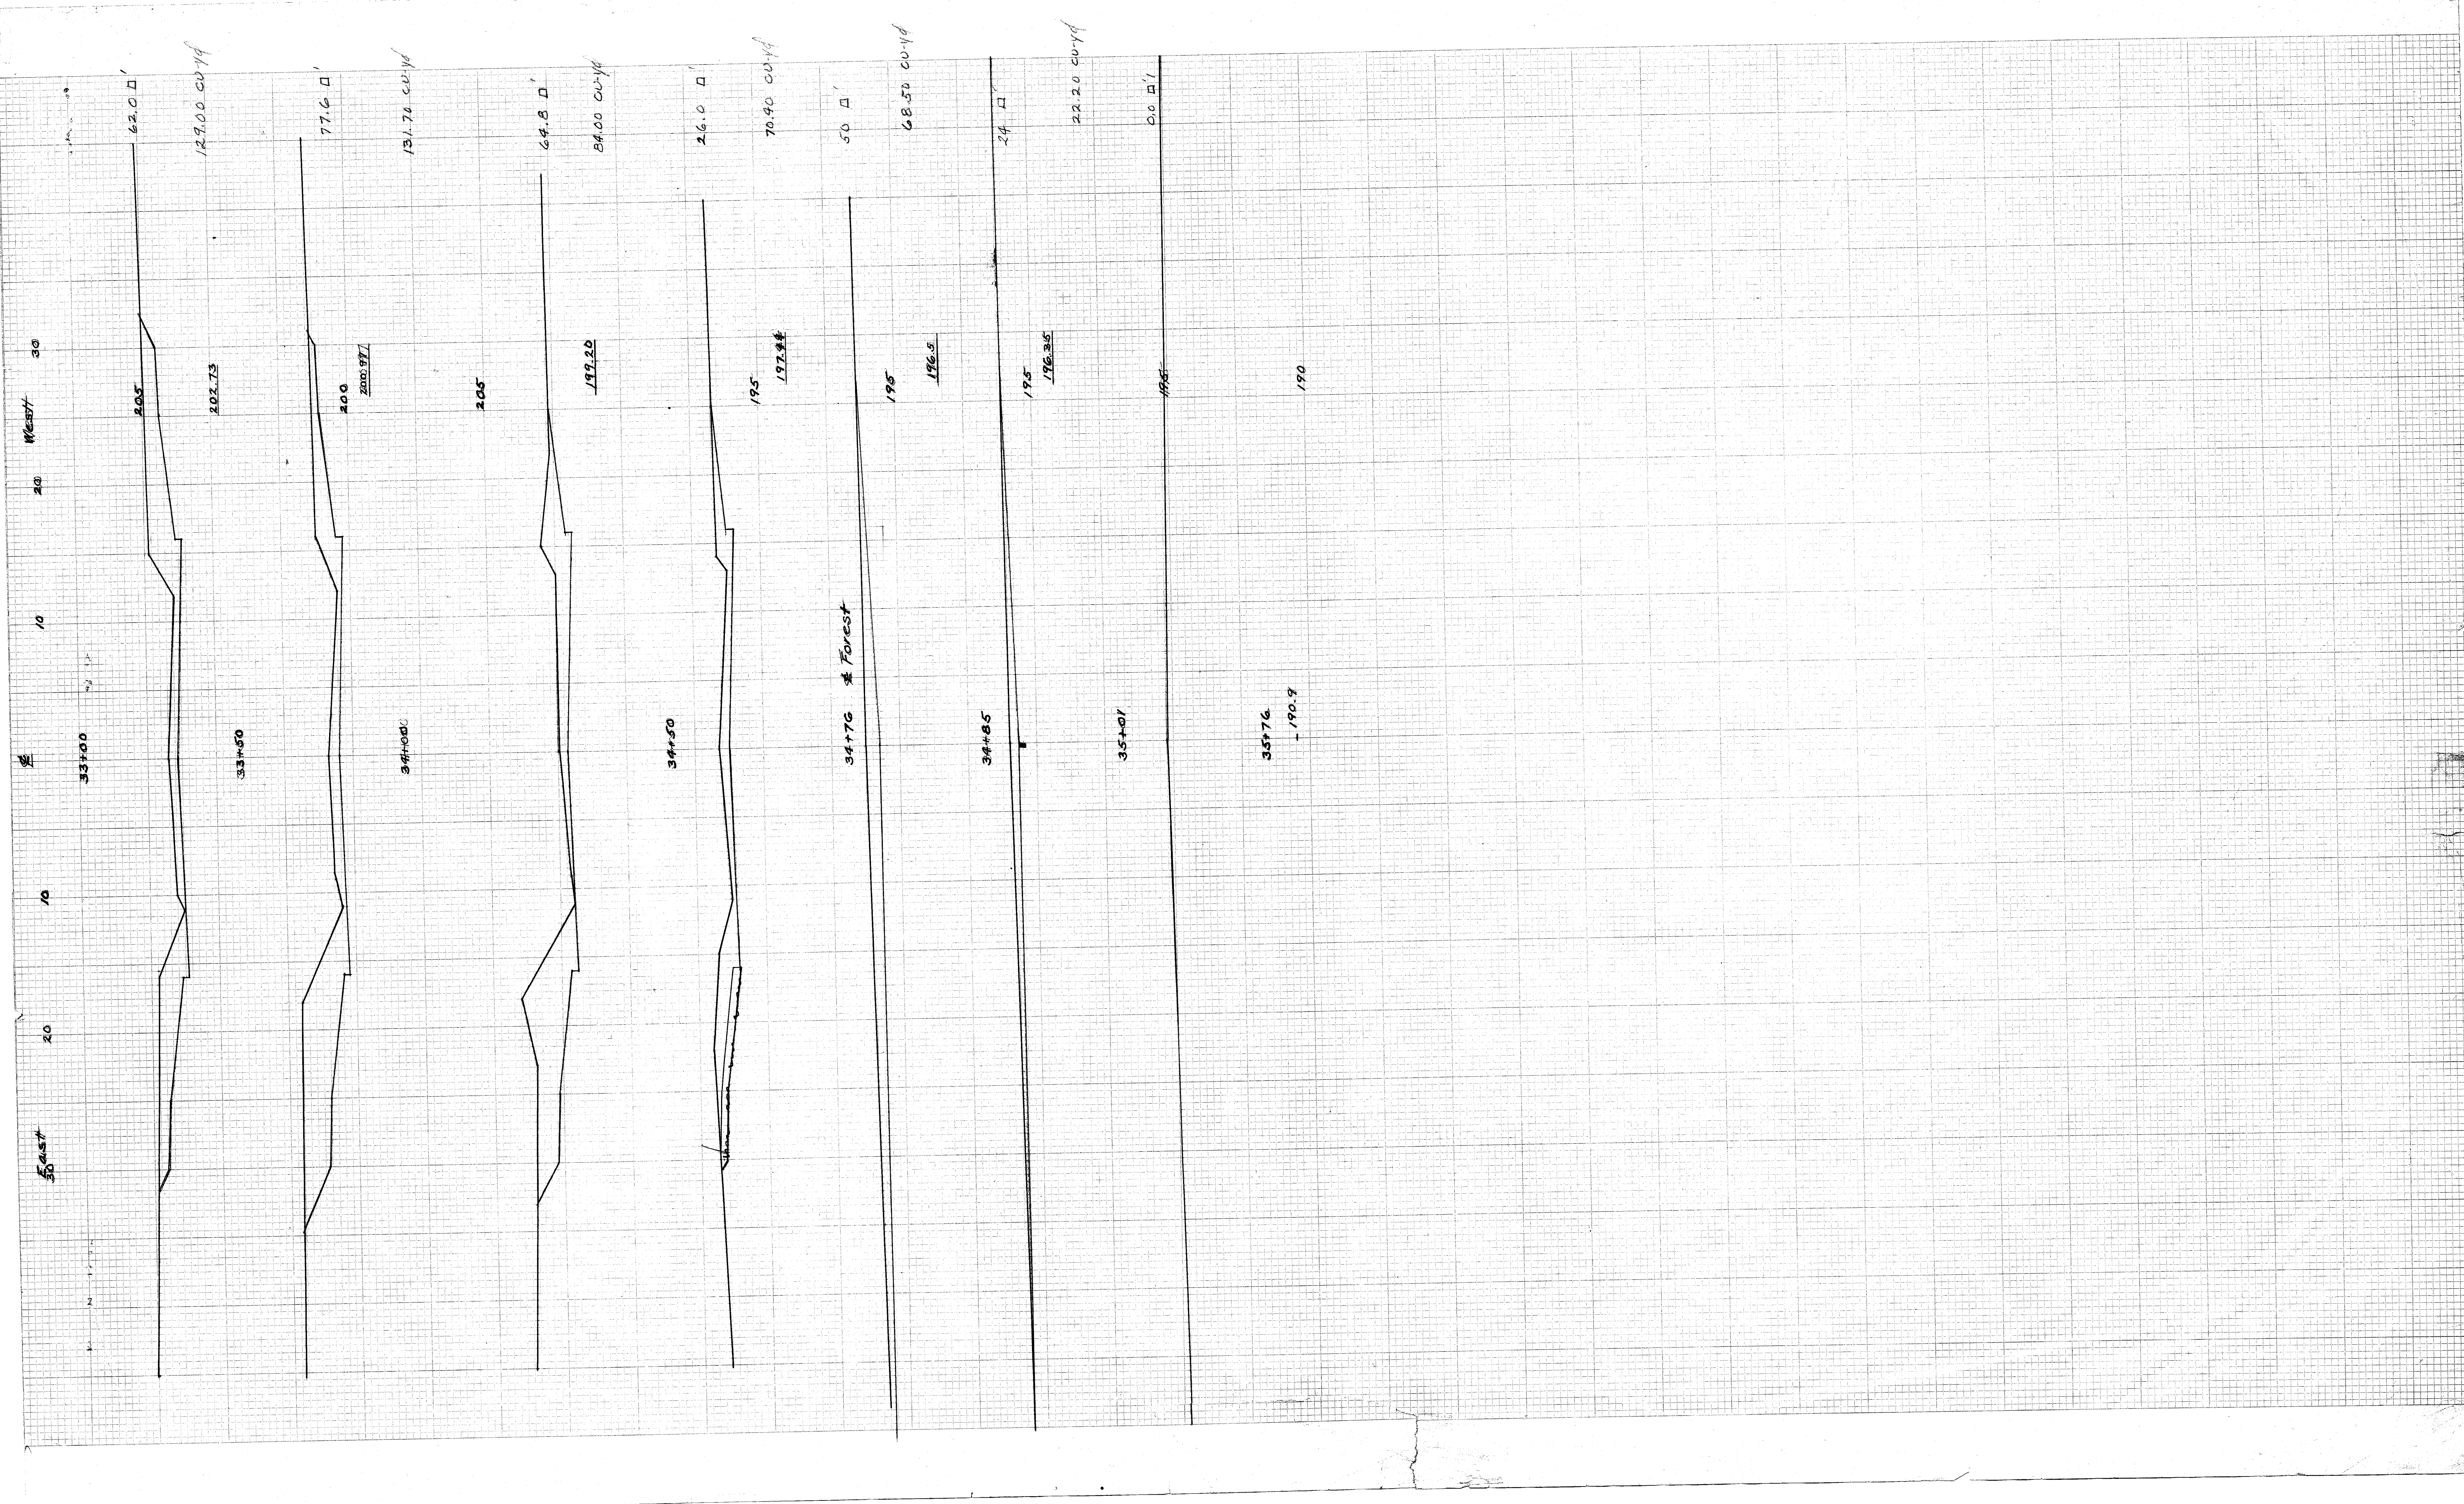

EAST
30

20

1/8

25+00

1/8

20


WEST
30



25+50

20.0


193.76

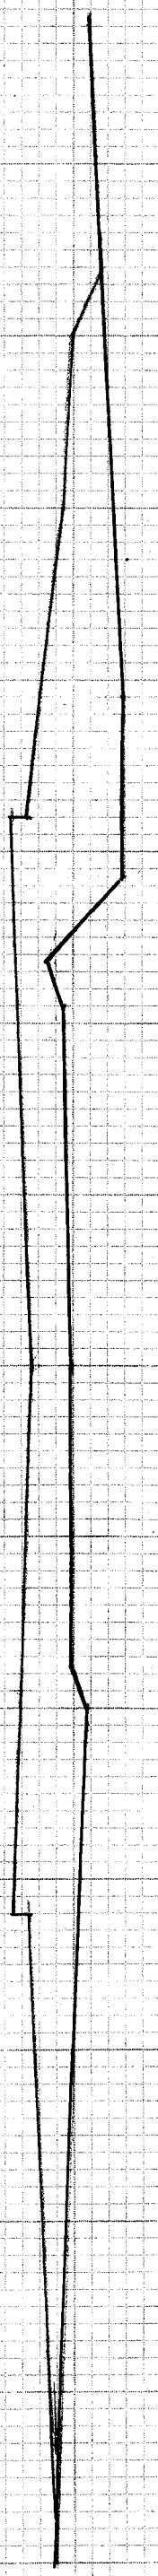

26+50

18.5


170.7

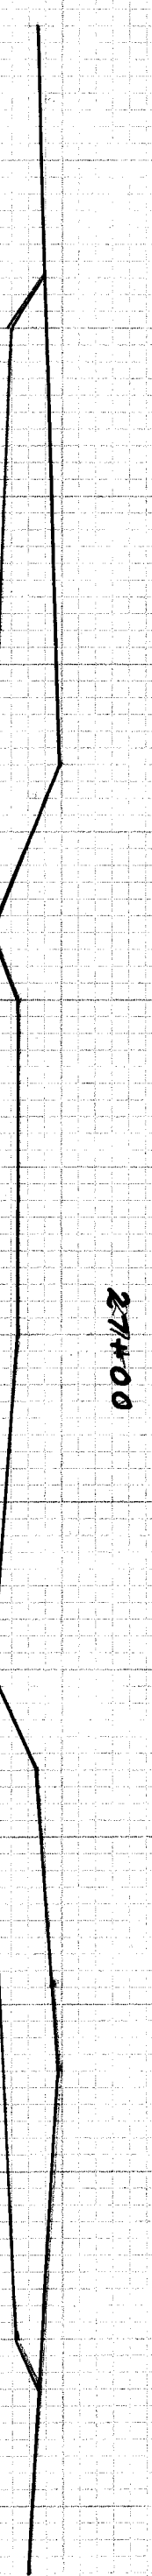

27+50

20.0


208.72

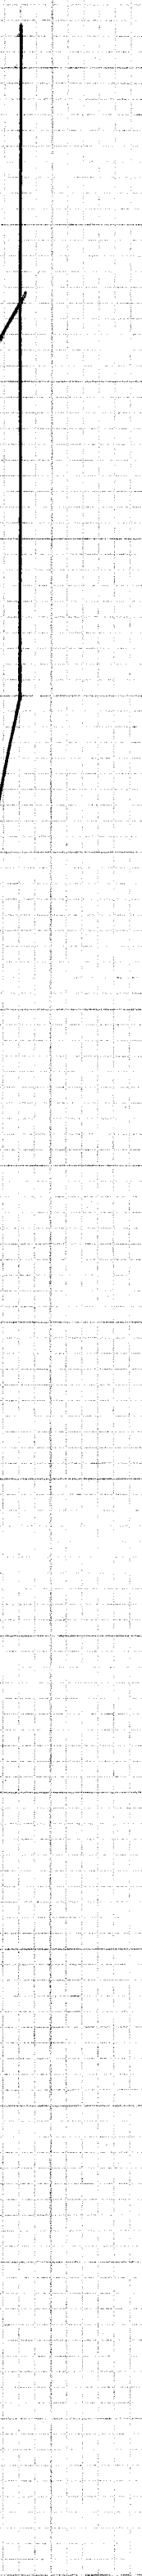

28+50

20.5


208.30

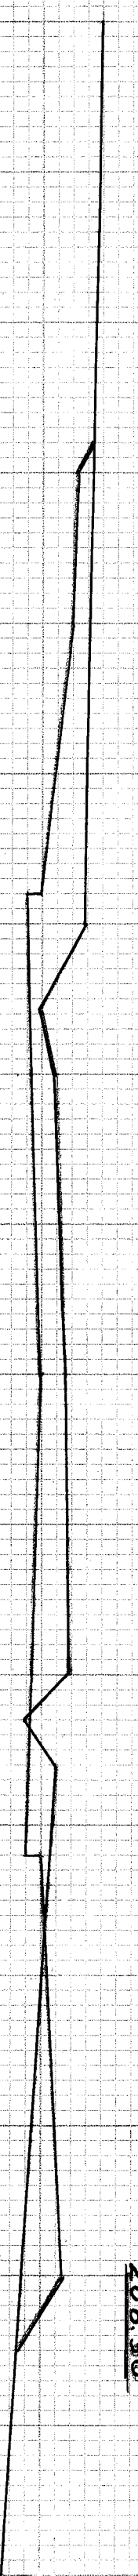

29+50

20.5


211.2

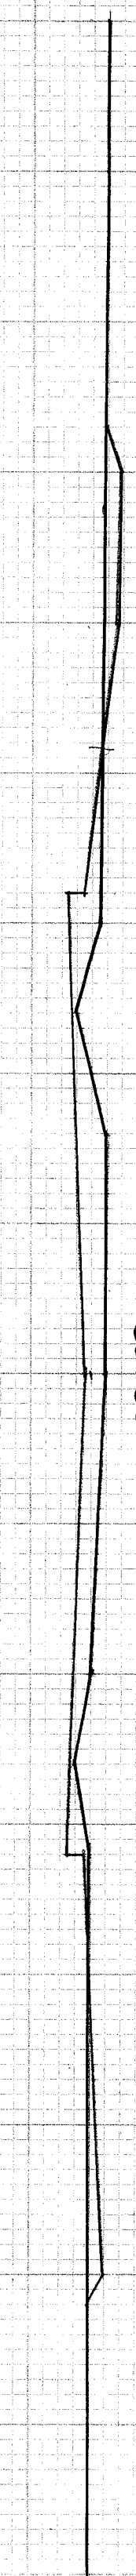

30+50

20.5


211.2

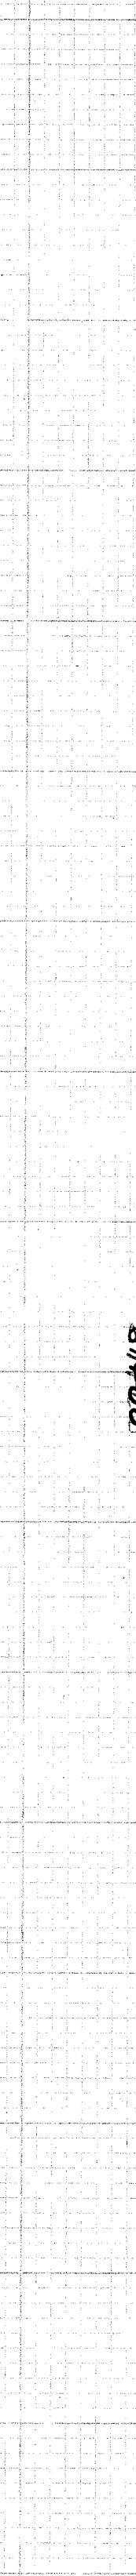

31+50

21.0


208.03

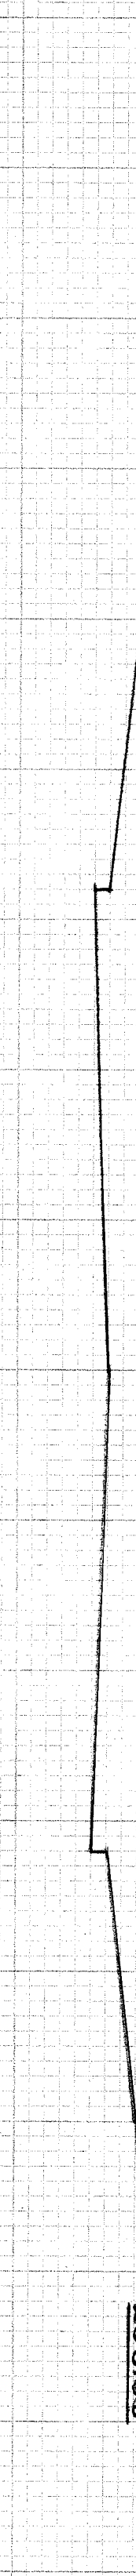

32+50

20.5

208.30

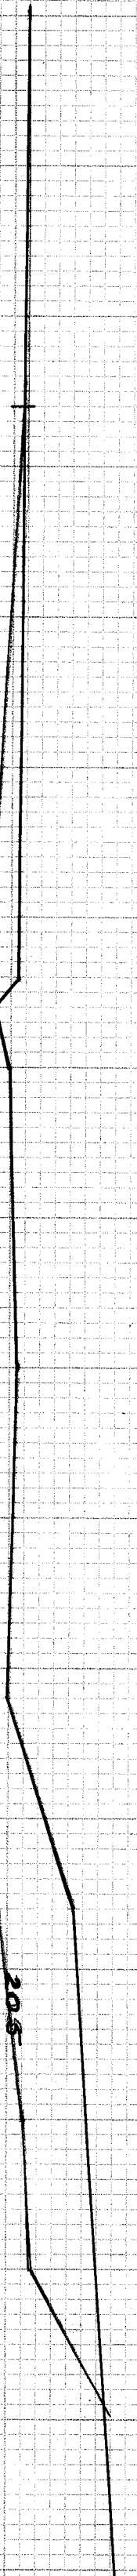

33+50

20.5

208.30

