



1717
1718
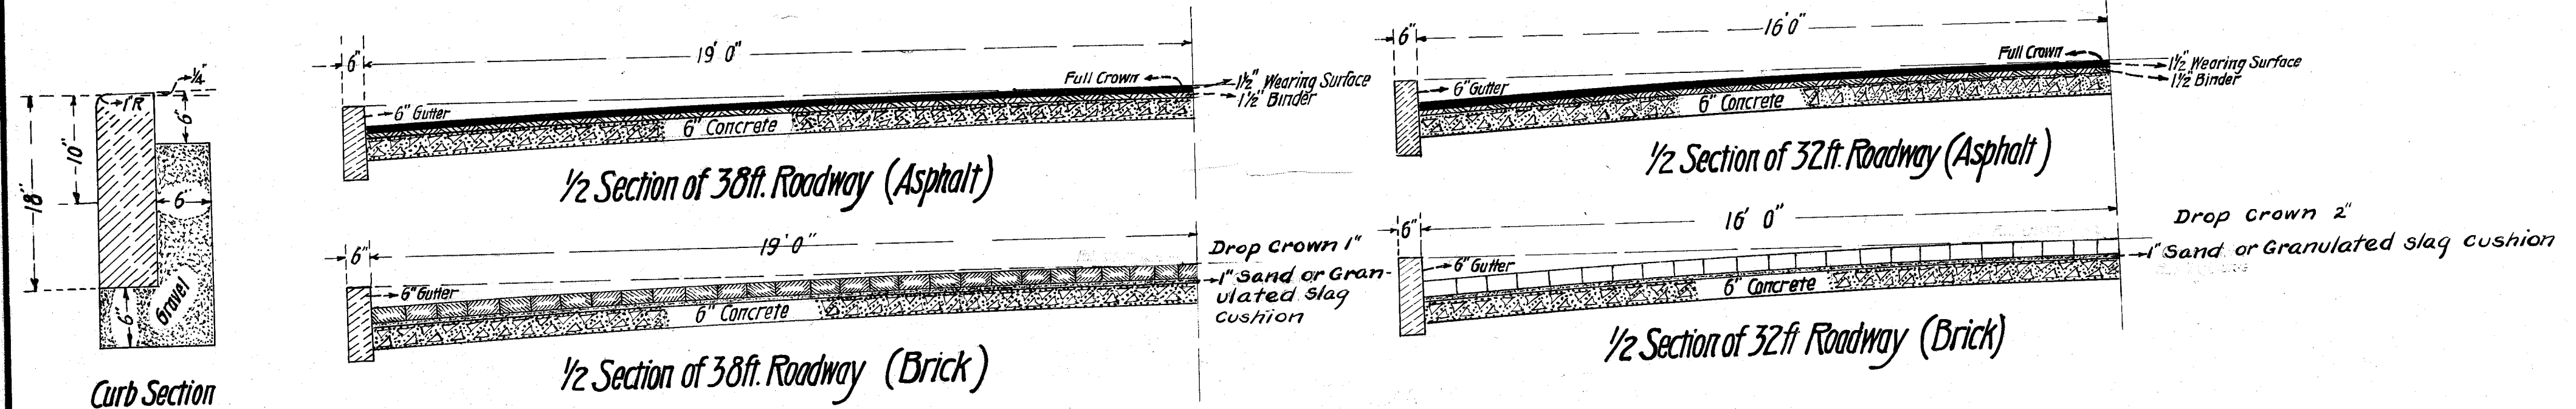

NORTH STREET PAVING
FROM HIGH ST. TO FRONT ST.
MASSILLON, O.
Feb. 6" 1923
Scale { Horizontal 1"=50'
Vertical 1"=10'

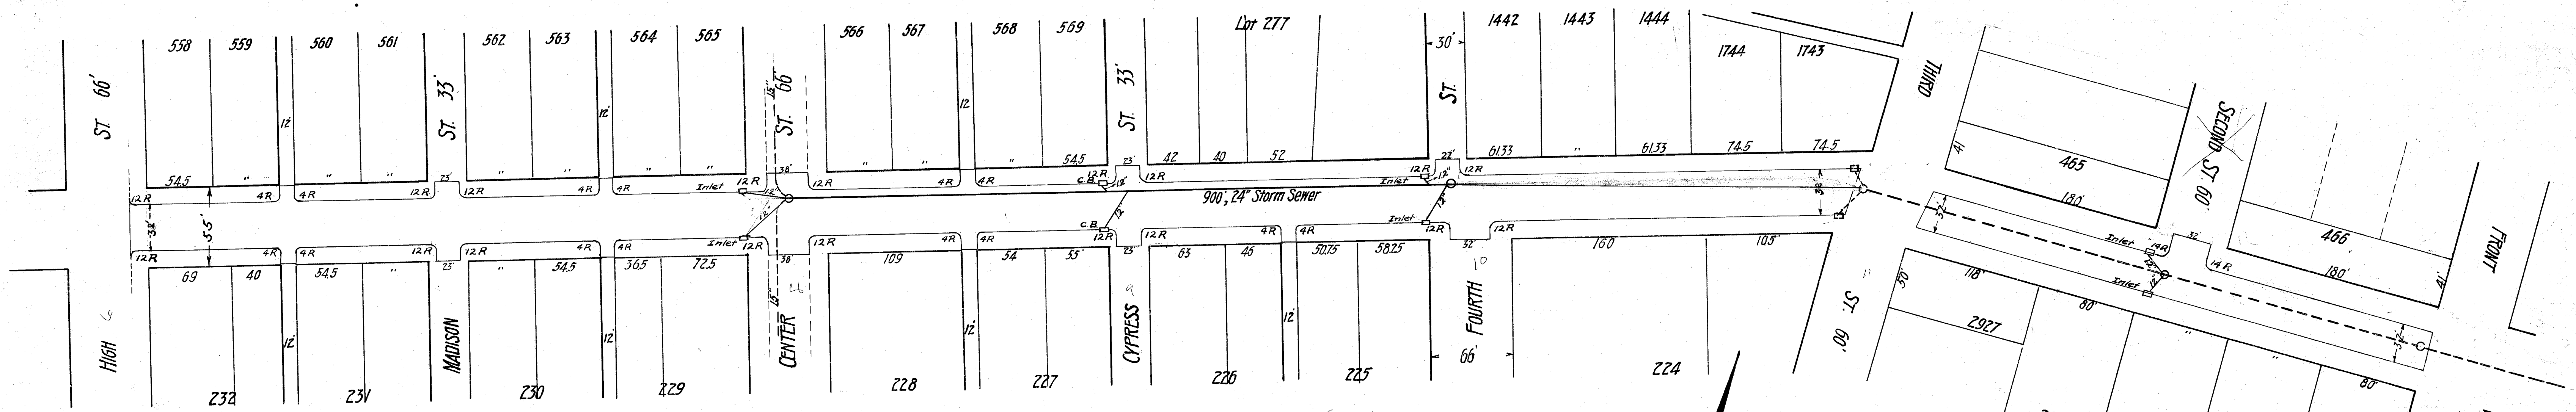