



PLAN
 DRAWN BY
 CHECKED BY
 DATE
 SHEET NO.

PROFILE
 DRAWN BY
 CHECKED BY
 DATE
 SHEET NO.

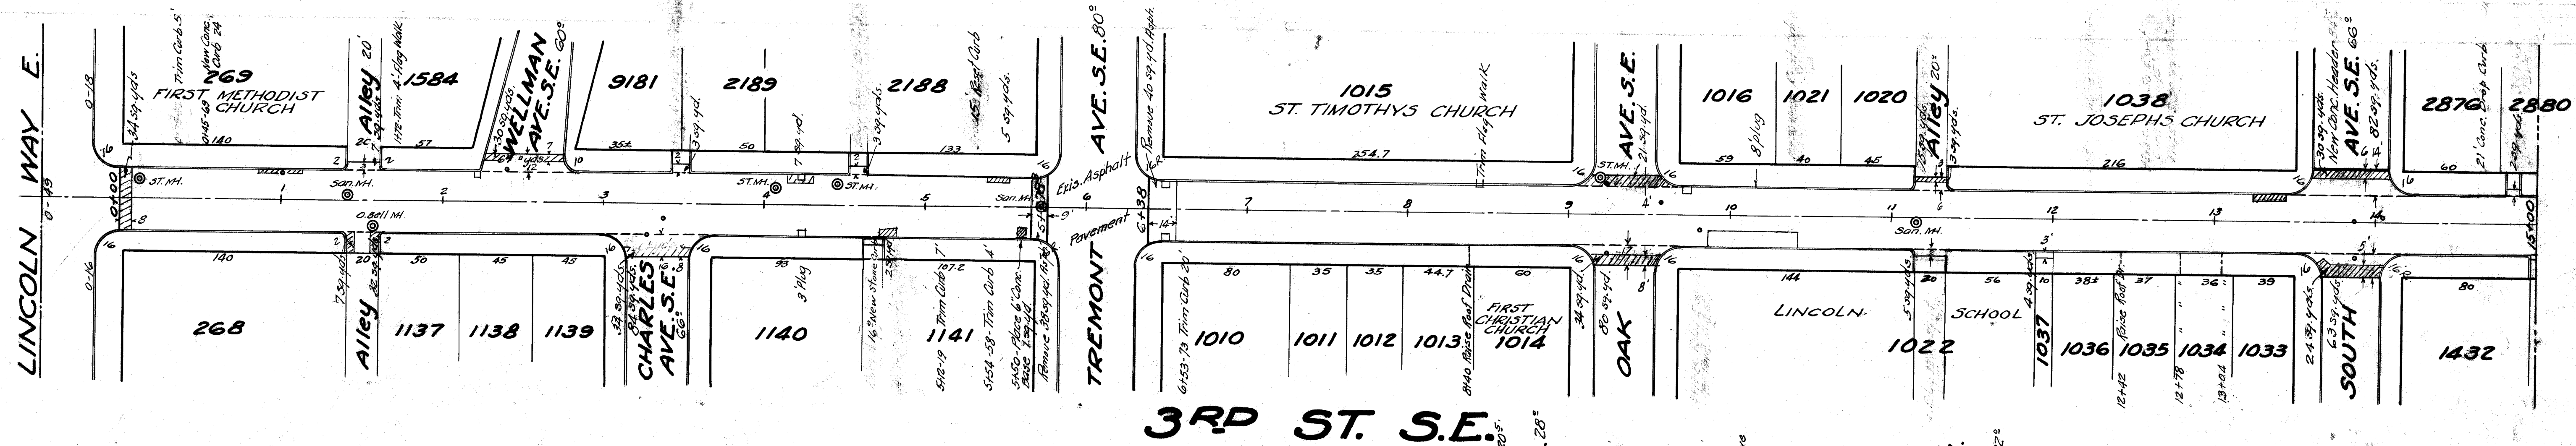

Note: Joints on streets to be butt joints-not feather-edged. Brick to be removed and 6" conc. base to be placed. 32.5 sq. yds.

Note: New Conc. Base to be 1 1/2" 5
 New " Curb " " 1:2:4

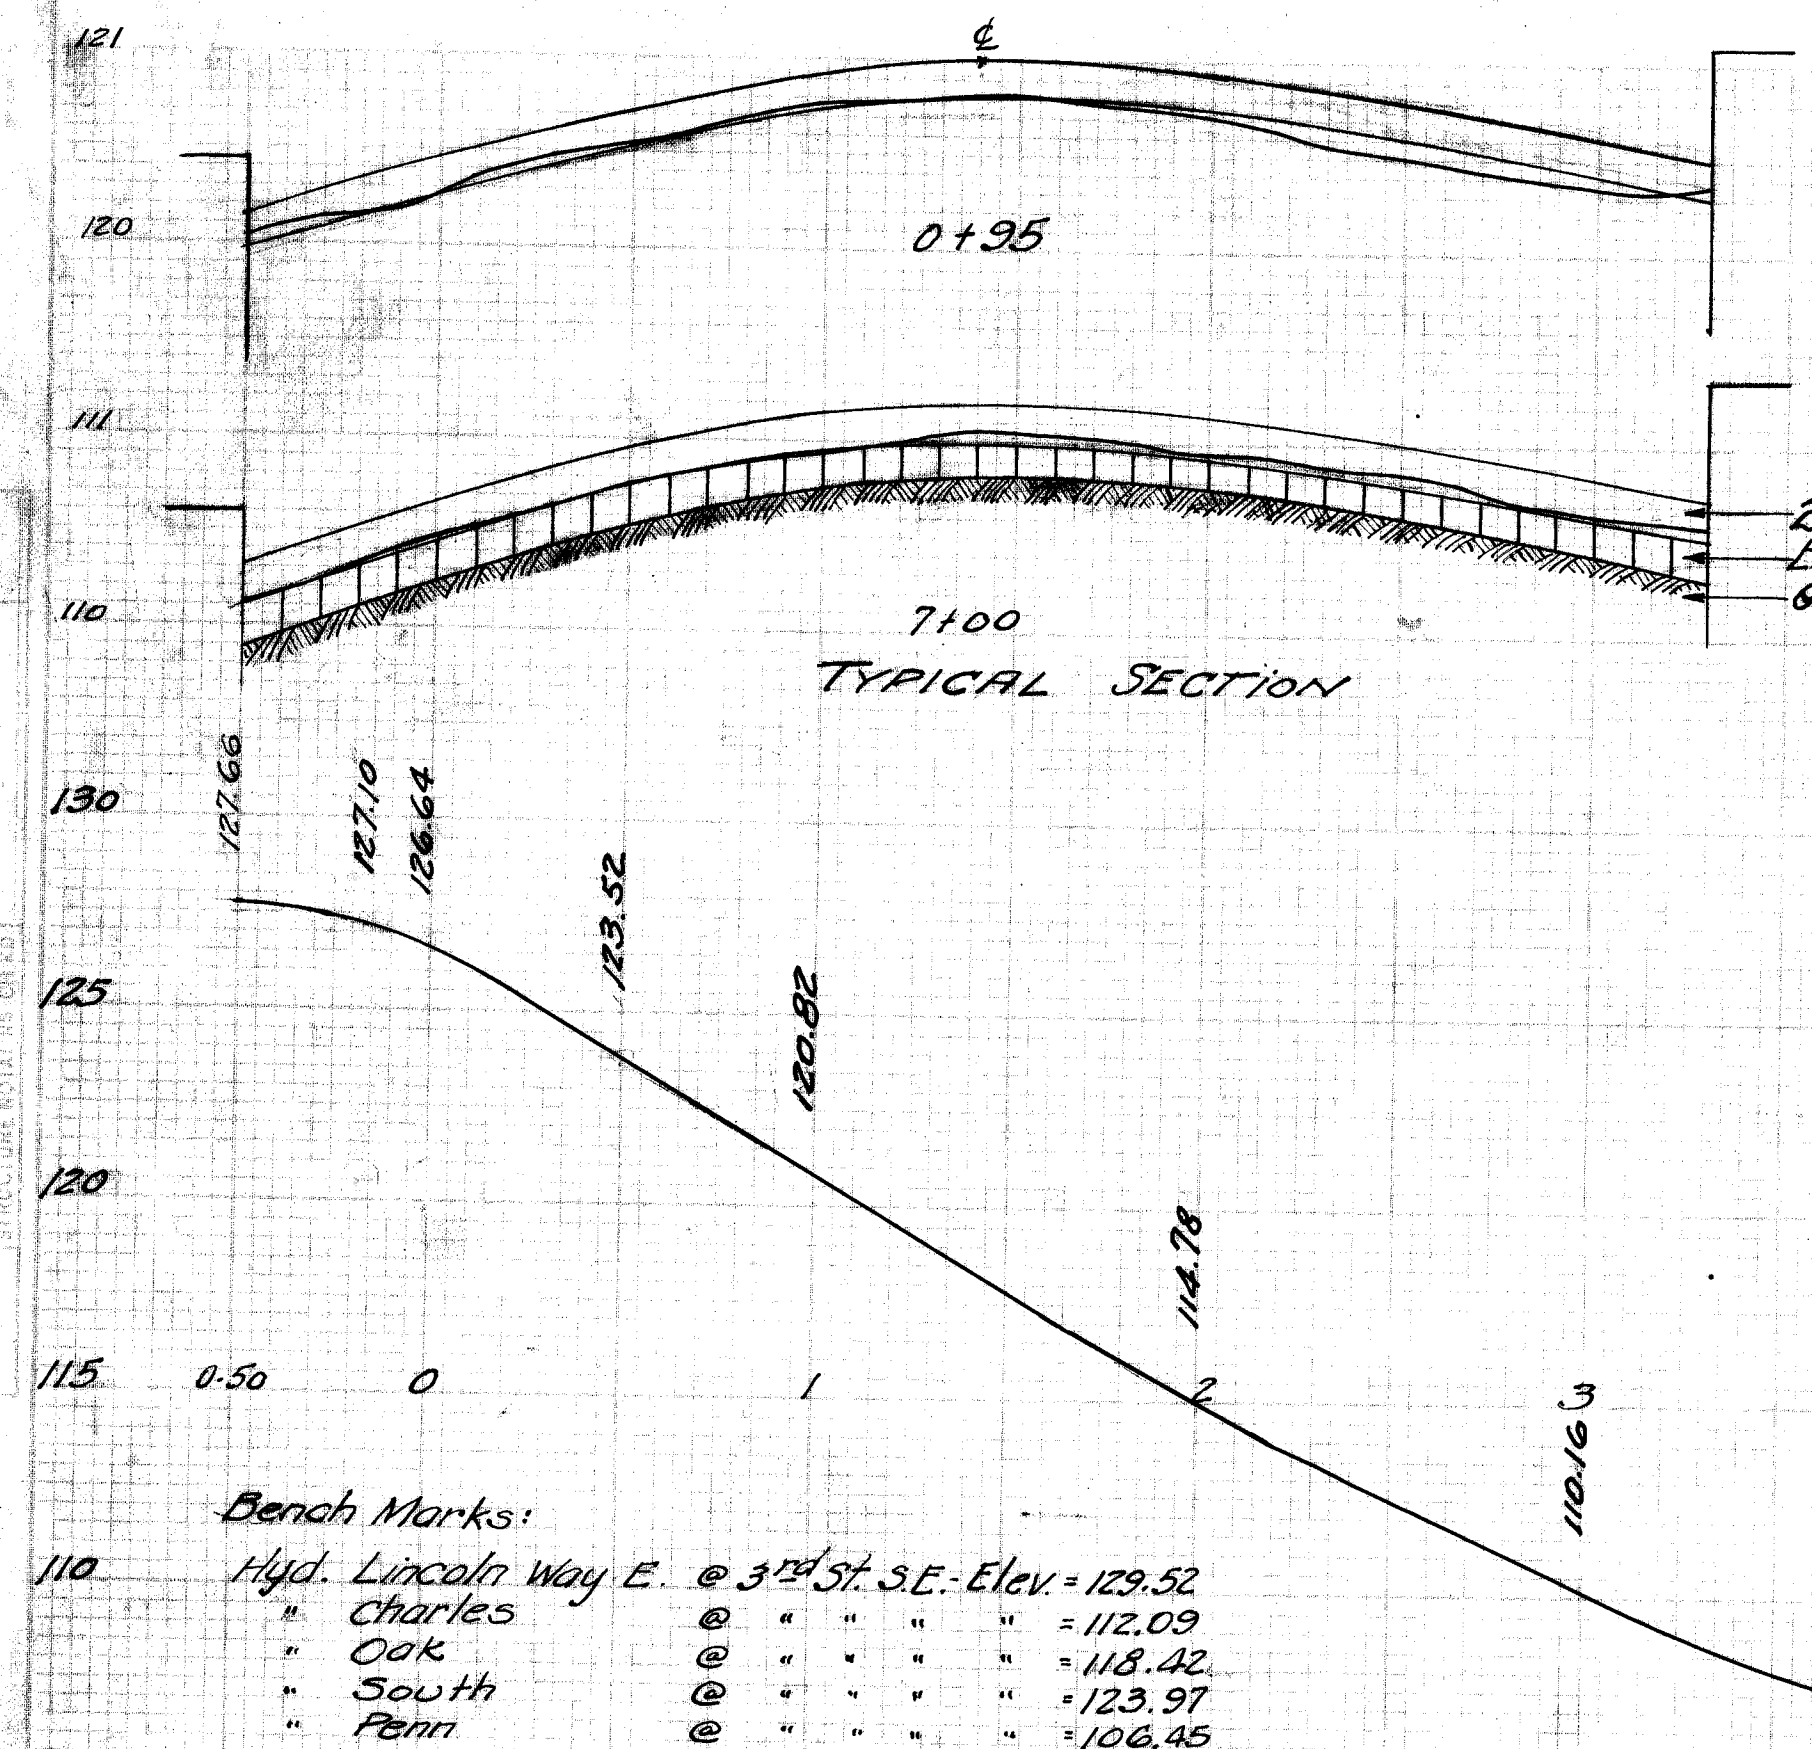

Bench Marks:

Point	Elevation
Hyd. Lincoln Way E. @ 3rd St. S.E.	129.52
Charles	112.09
Oak	118.42
South	123.97
Penny	106.45

CITY OF MASSILLON, O.
3RD ST. S.E.
 RESURFACING
 FROM LINCOLN WAY E. TO P.R.R. TRACKS
 Approved: *[Signature]*
 DEPT. PUBLIC SERVICE
 ENGINEERING DIVISION
 Dr. by H. P. P. 11/11/44
 Nov. 1944 Scale: 1" = 25' Ver. 1" = 10' Hor.
 FILE NO. P 179 ACC. NO. 1546