


SOUTH AVE S.W.

LAUREL AVE S.W.


2ND ST. S.W.

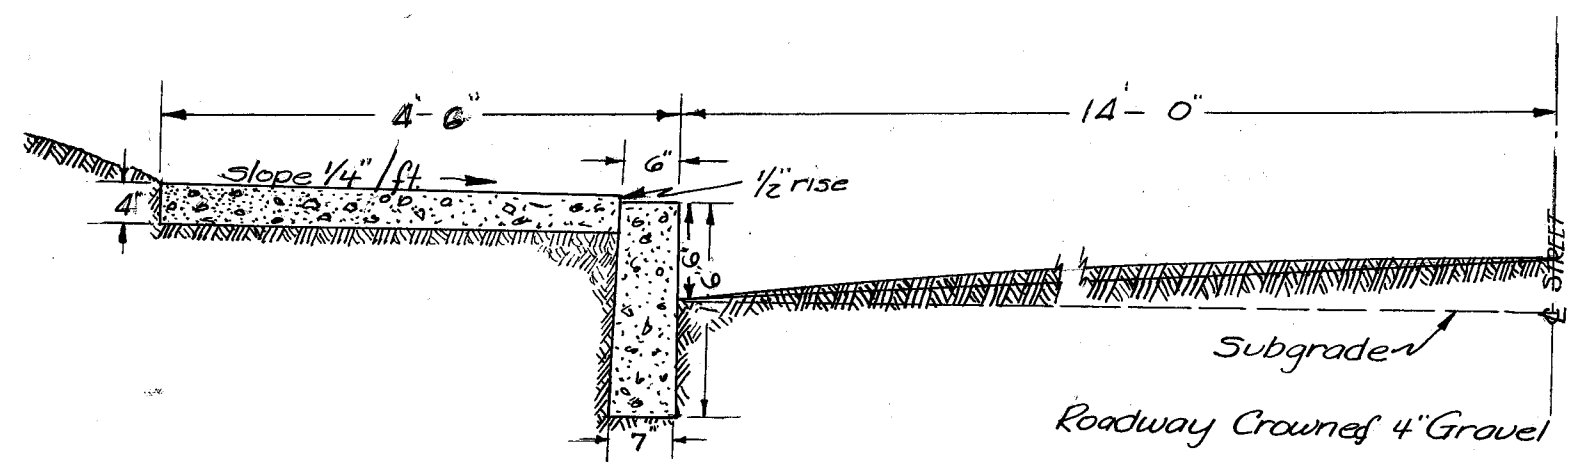

DETAIL OF STREET


B.M. Hyd 1ST ST. & Laurel 80.63
Hyd 2ND ST. & Oak S.W. 86.03
Hyd 2ND ST. & South S.W. 86.88

NOTE:
Driveways to be 6" thick where desired
by owner.

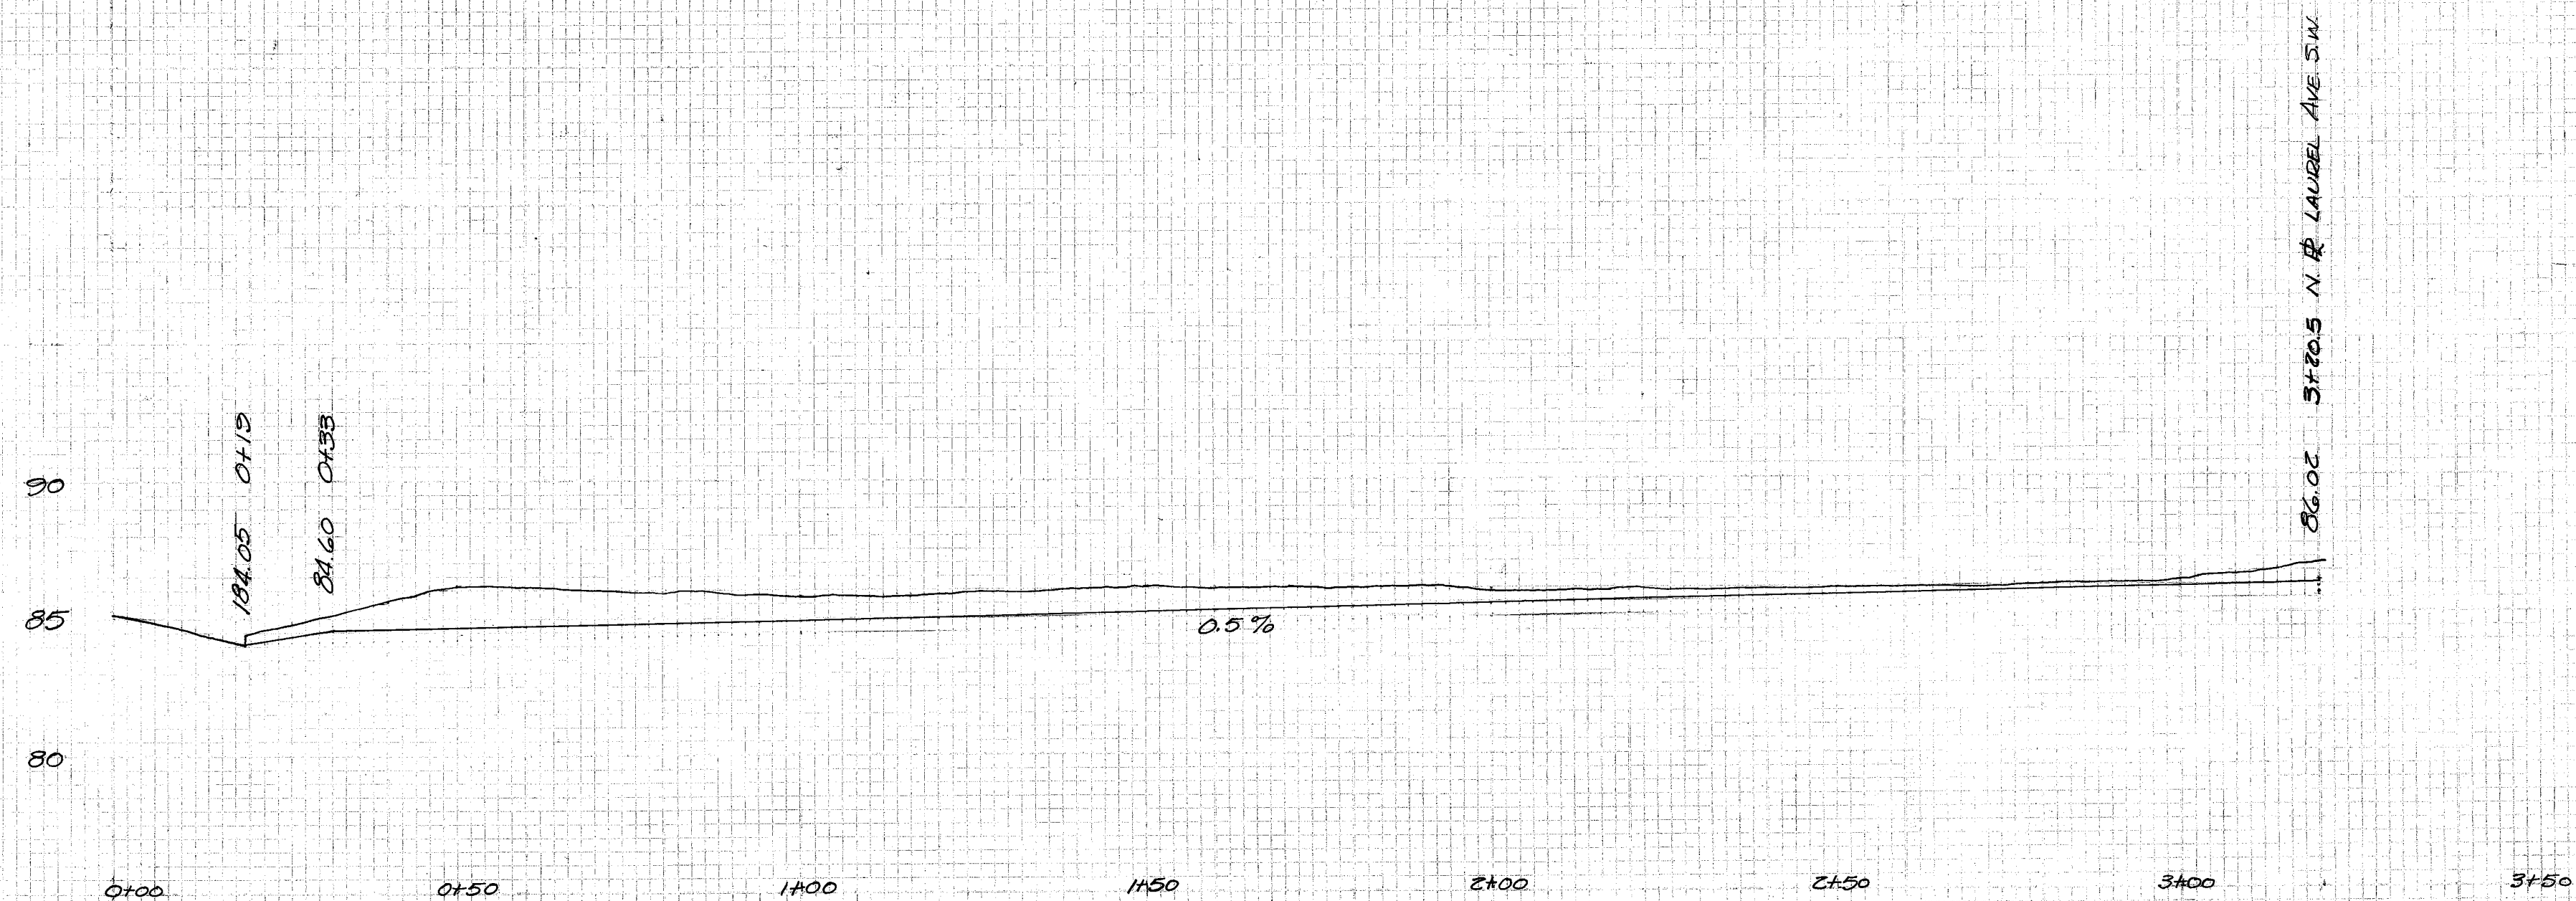

CITY OF MASSILLON, OHIO	
2 ND STREET S.W.	
CONC CURB & SIDEWALK FROM	
SOUTH AVE S.W. TO LAUREL AVE S.W.	
Approved <i>[Signature]</i>	DEPT. OF PUBLIC SERVICE
CITY ENGINEER	ENGINEERING DIVISION
DR. BY B. Wagner	MAY 17, 1949
CK. BY	SCALE 1" = 20' V. 1" = 10' H.

FILE NO. P-187 Acc No 1637

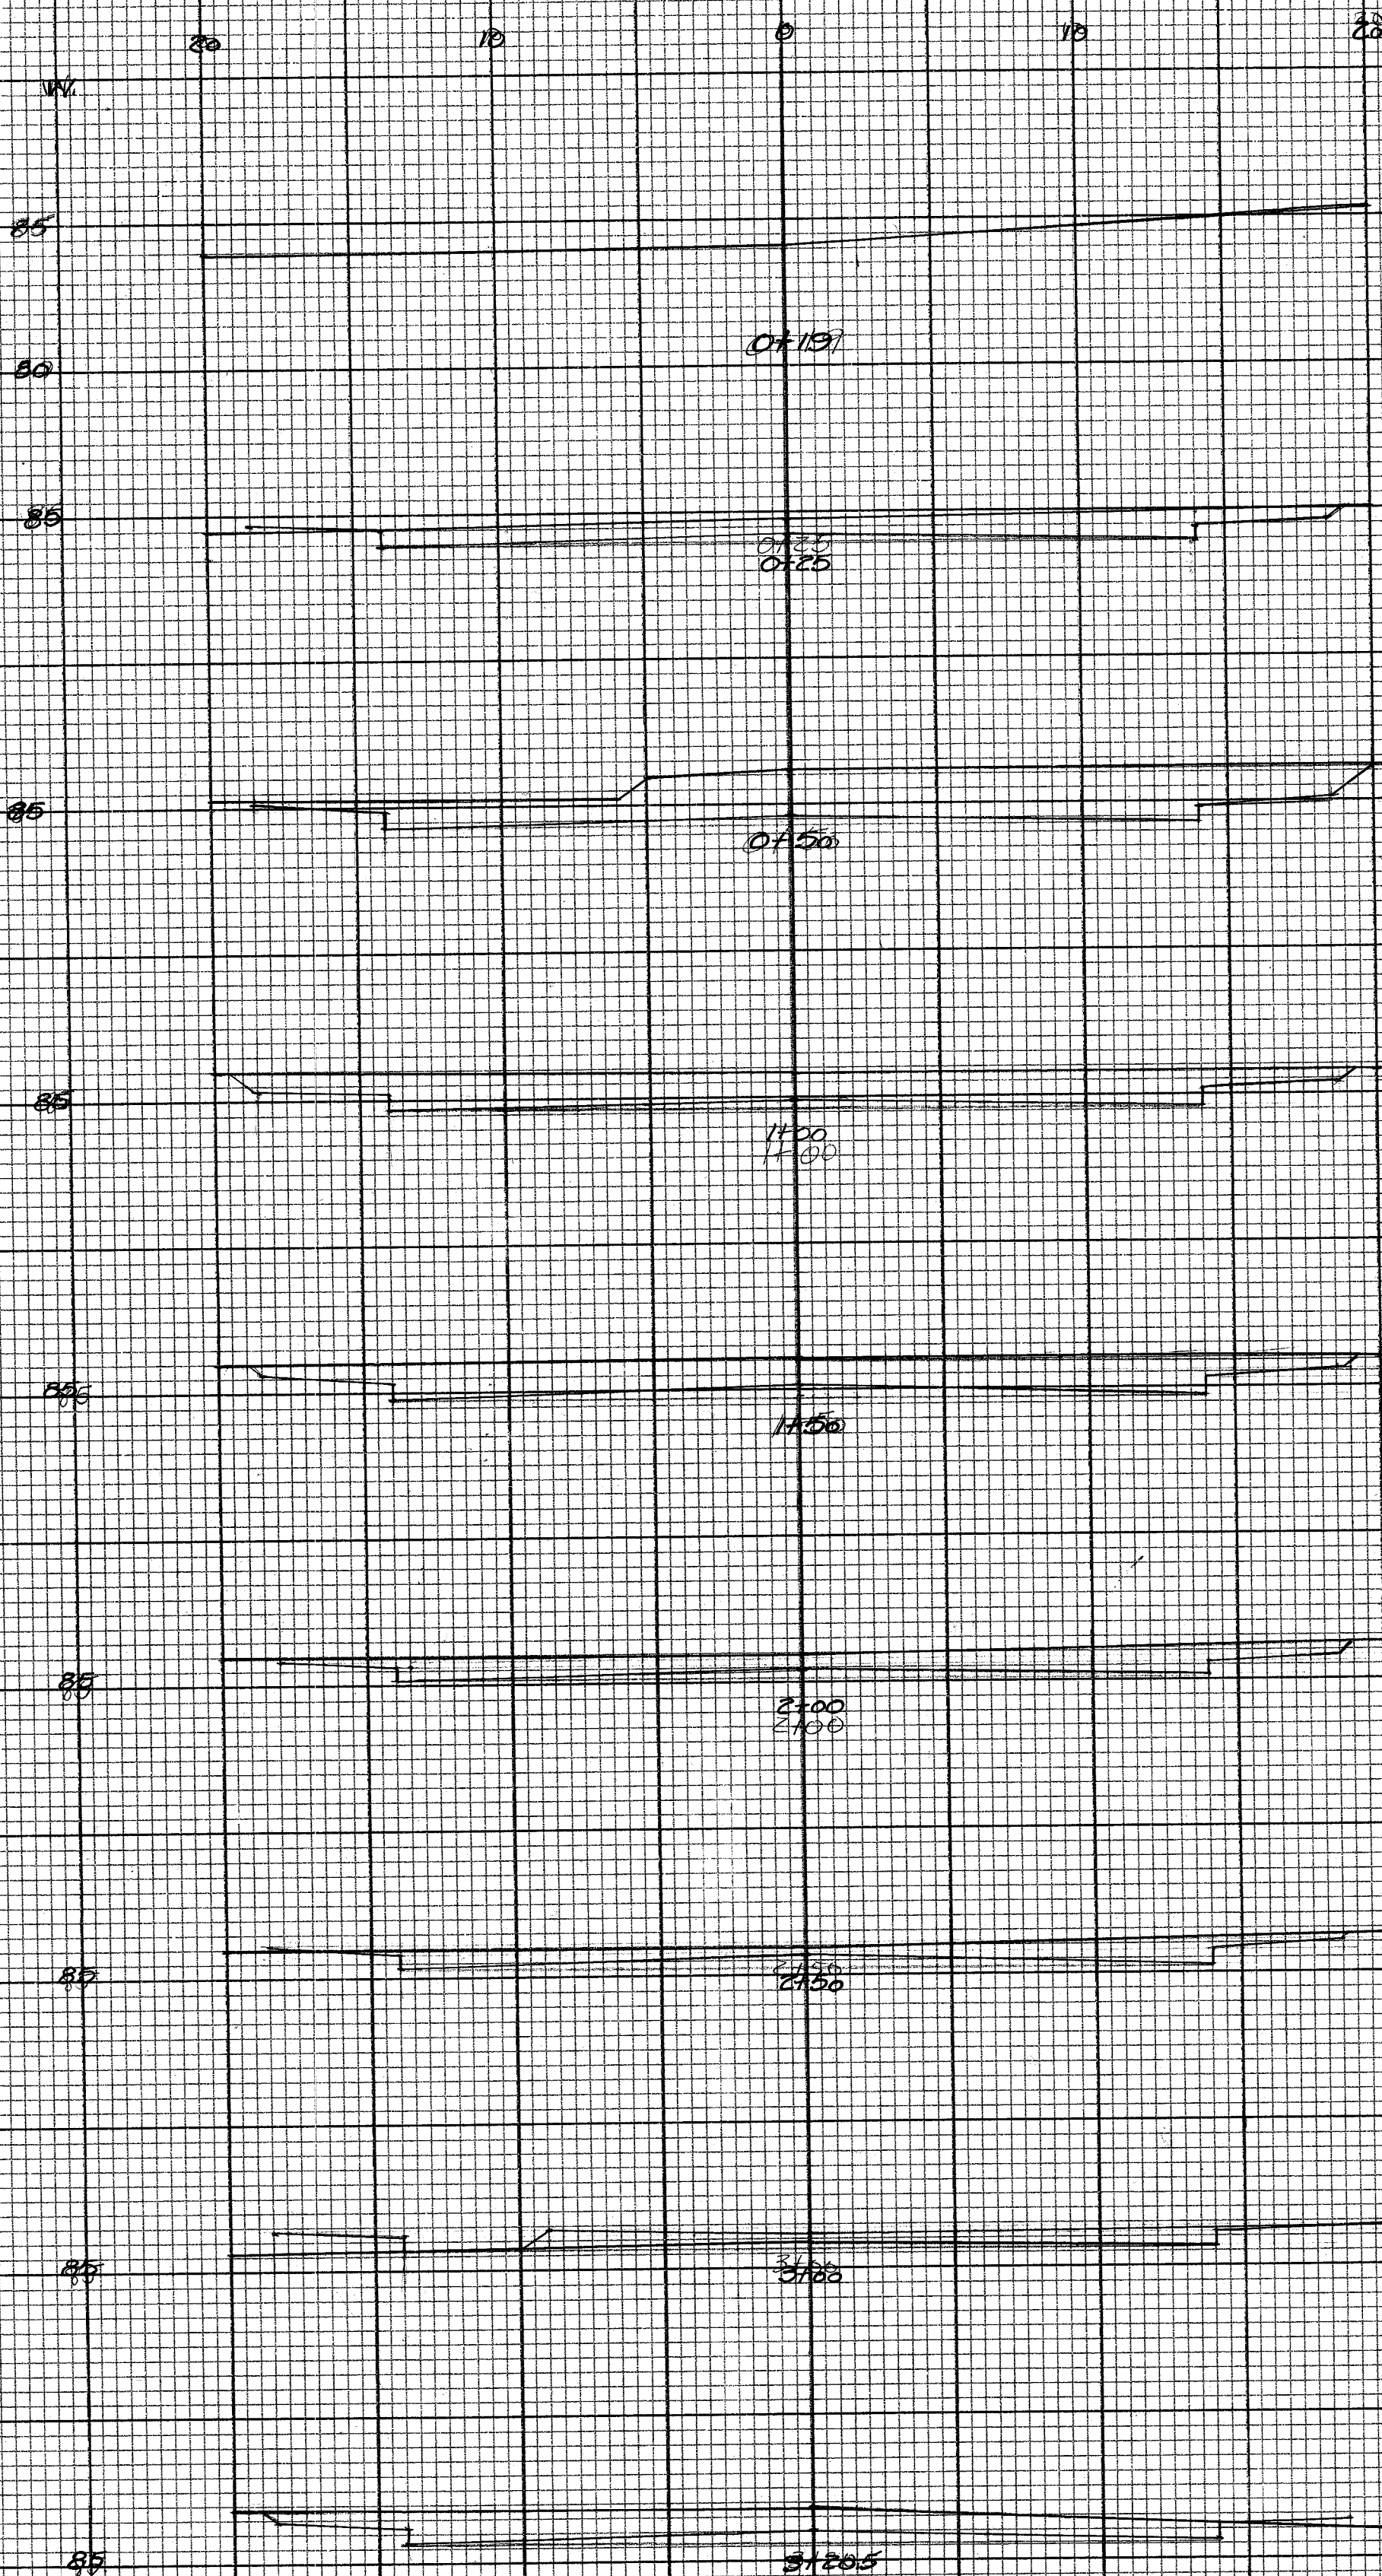

2ND ST. S.W.
 X-SECTIONS
 SOUTH AVE. S.W. To LAUREL AVE. S.W.
 Scale: 1" = 5' Ver. 1" = 5' Hor.

2ND ST. S.W.