




|      |    |      |
|------|----|------|
| DATE | BY | CHKD |
| PLN  | PL | AL   |
| DATE | BY | CHKD |
| PLN  | PL | AL   |

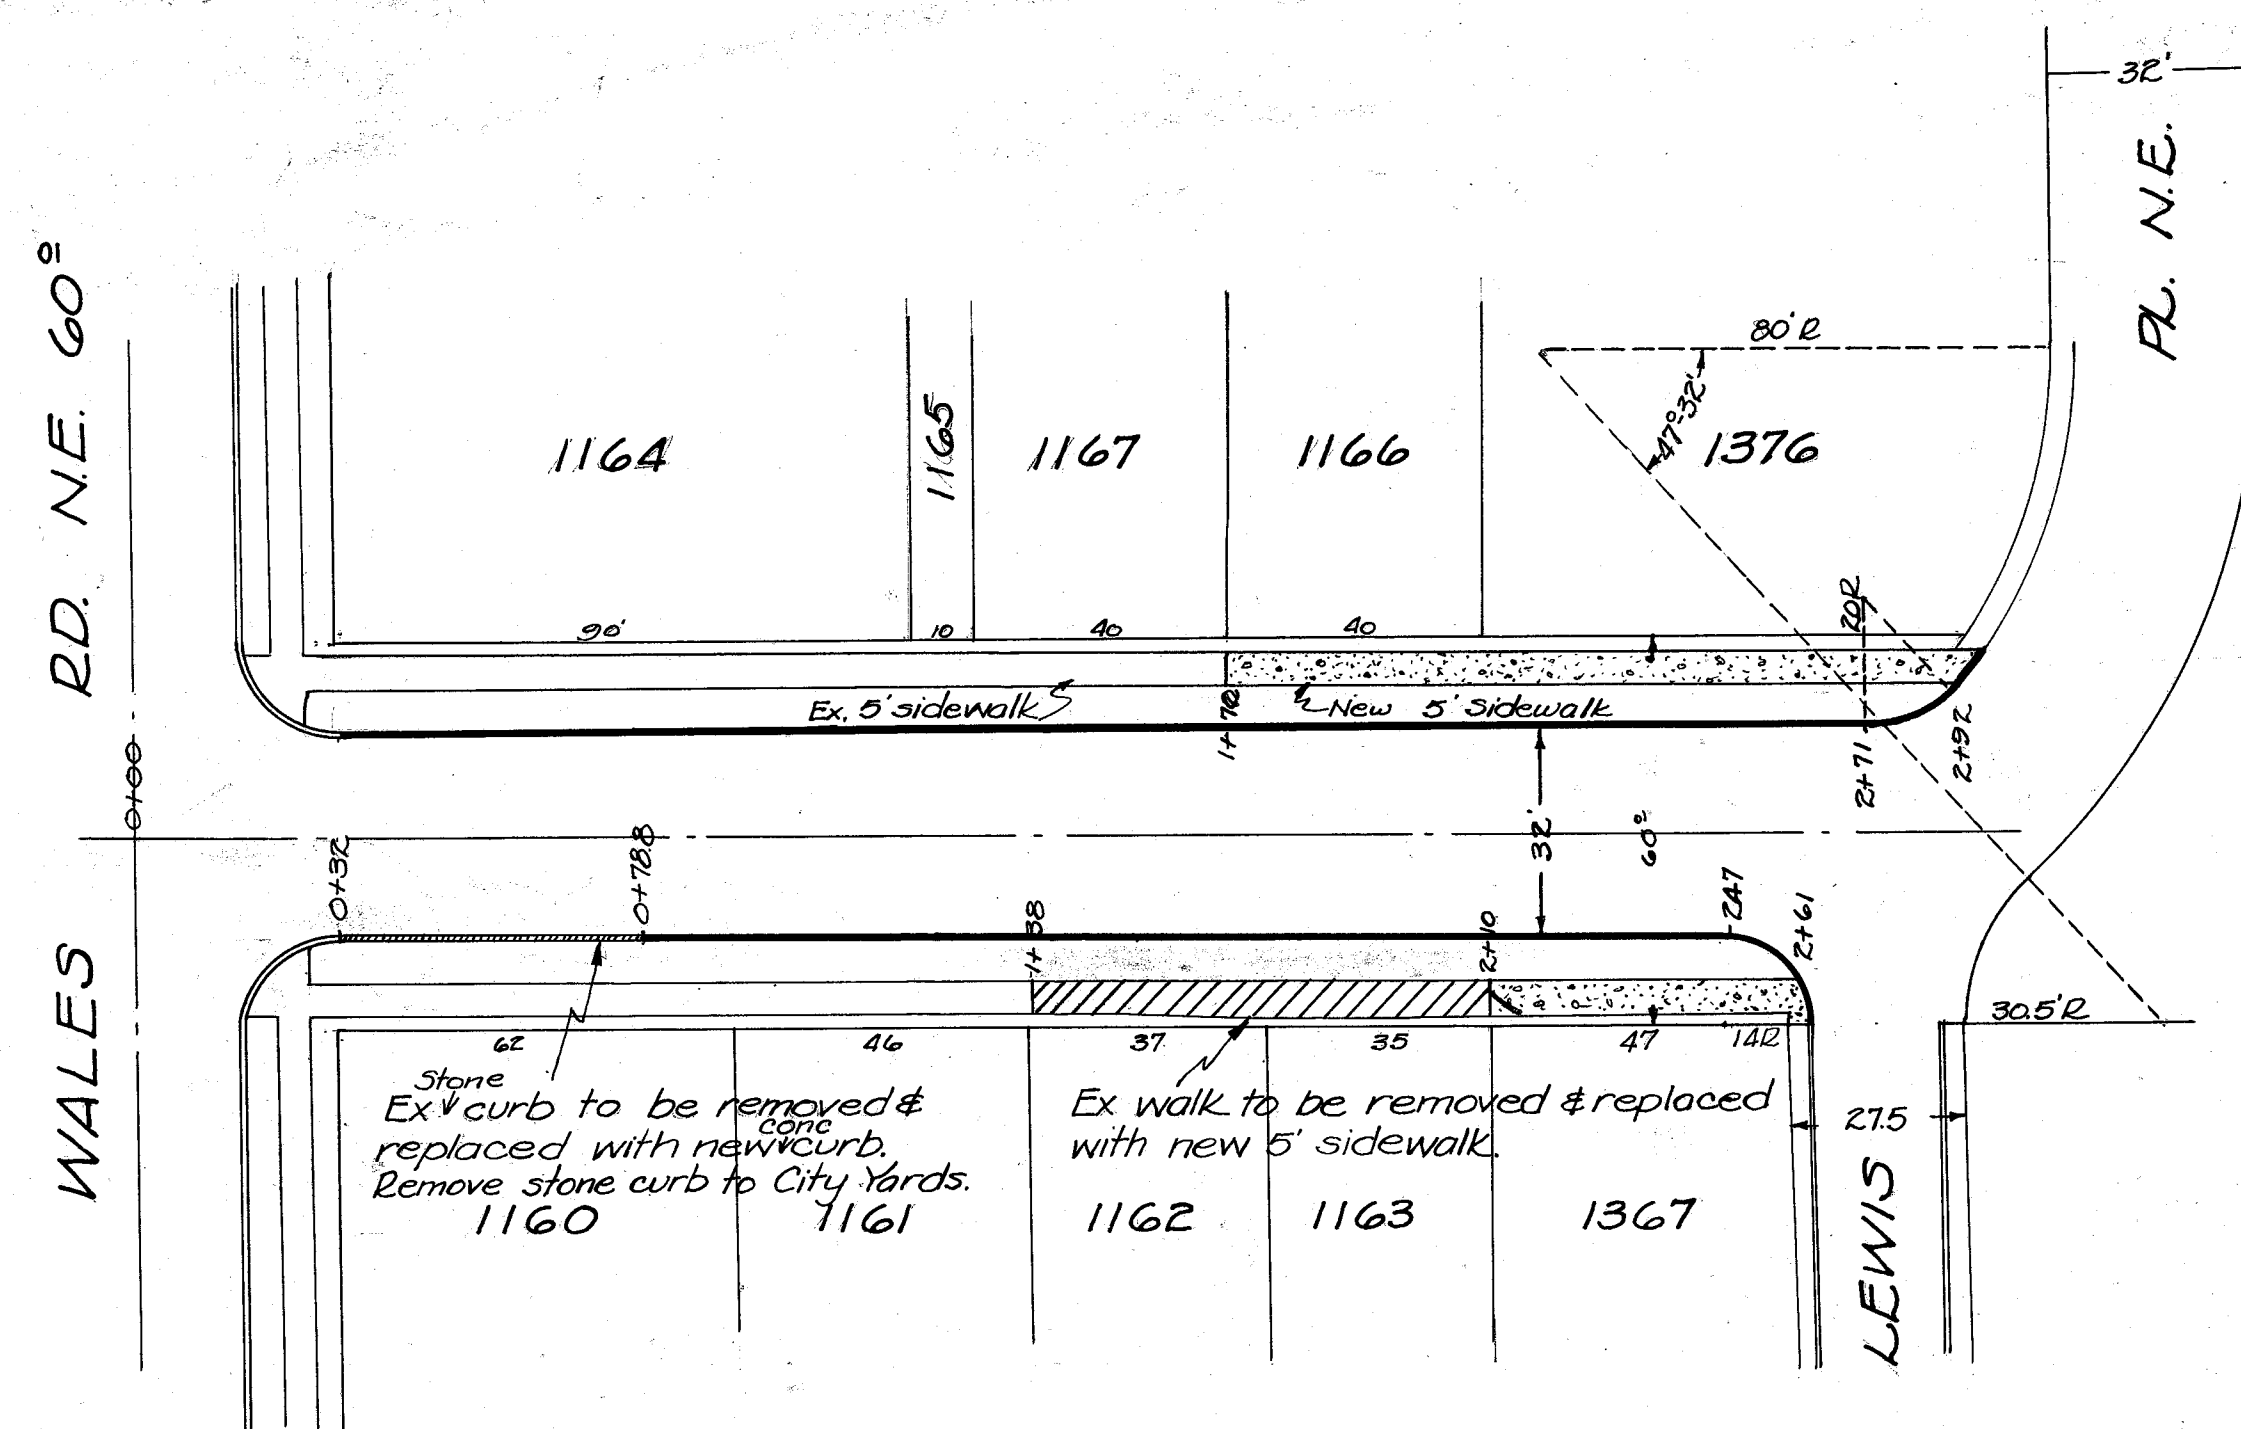

ANDREW AVE. N.E. 60°

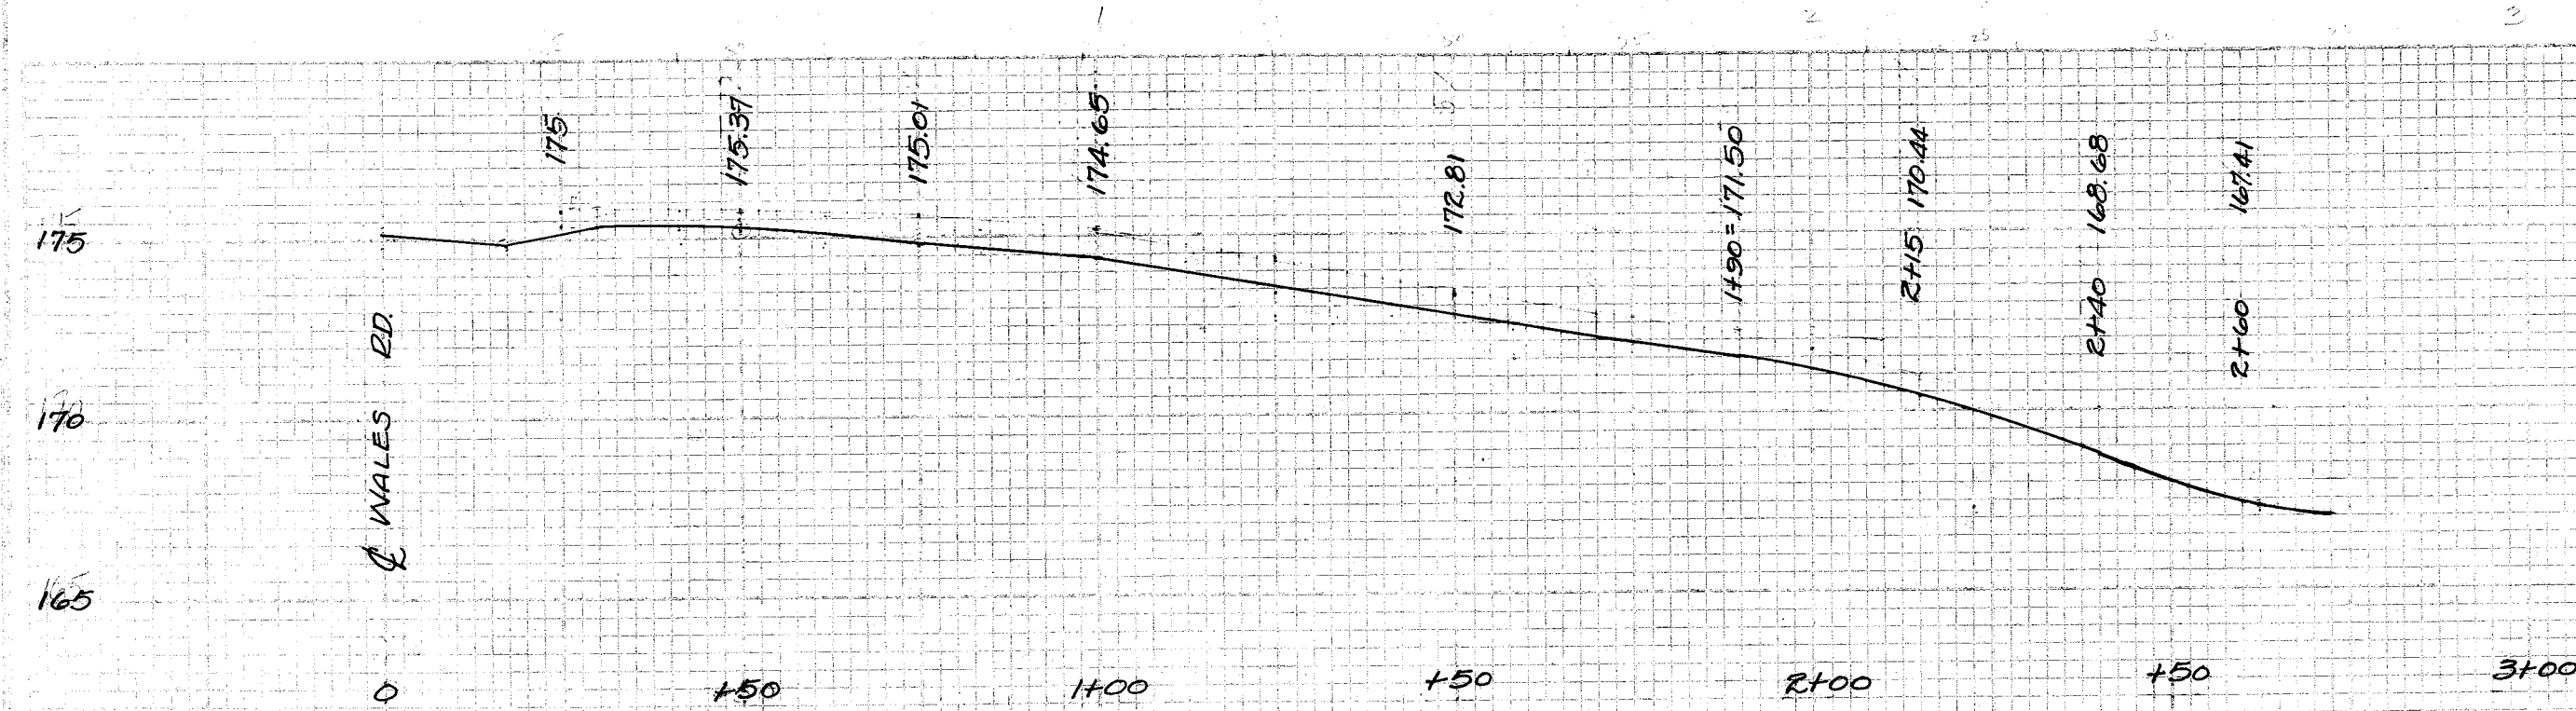

BENCH MARK:  
Hyd. cor. WALES RD. N.E. & RODMAN AVE. N.E. 178.31

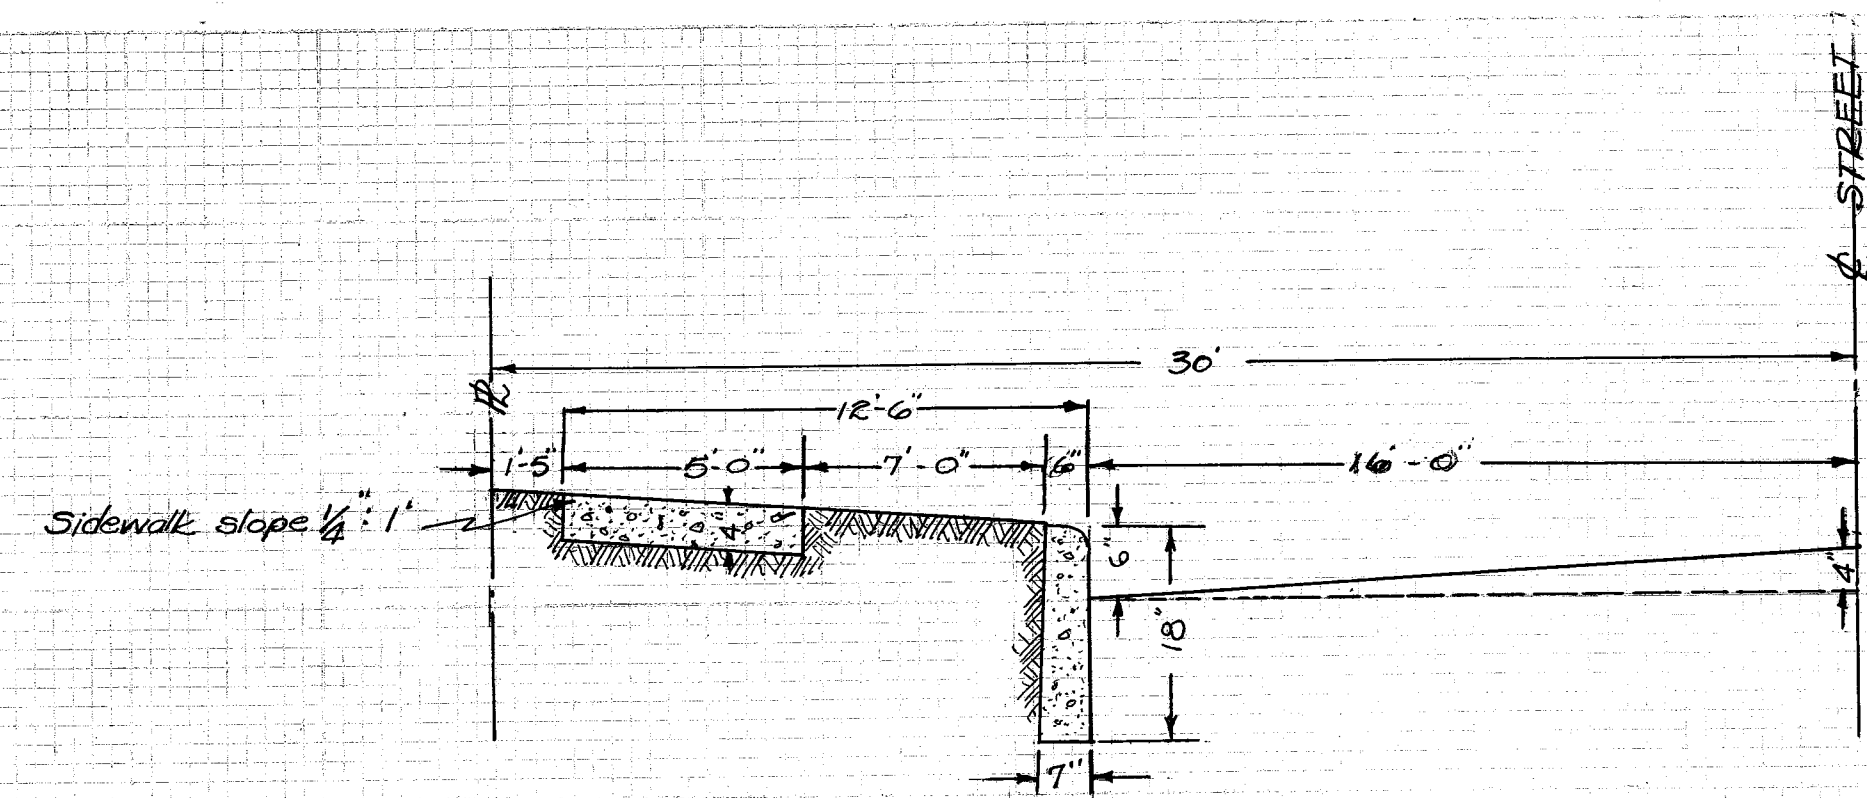

NOTE:  
GROUND TO BE LEVEL WITH  
A DISTANCE OF 1 FOOT FROM  
THE BACK EDGE OF WALK.  
ALL SLOPES TO BE 1/4" : 1" UNLESS  
OTHERWISE ORDERED BY THE ENGINEER.  
SPACE BETWEEN CURB & WALK TO BE  
UNIFORMLY GRADED & RAKED.  
ALL CONCRETE TO BE CLASS 1 CONCRETE.

Completed Nov. 1949 - Dieffenbacher Bros.

|                                  |                                    |       |                        |
|----------------------------------|------------------------------------|-------|------------------------|
| CITY OF MASSILLON, OHIO          |                                    |       |                        |
| ANDREW AVE. N.E.                 |                                    |       |                        |
| SIDEWALK & CURB                  |                                    |       |                        |
| FROM WALES RD. TO LEWIS PL. N.E. |                                    |       |                        |
| Approved                         | DEPT. OF PUBLIC SERVICE            |       |                        |
|                                  | CITY ENGINEER ENGINEERING DIVISION |       |                        |
| DR. BY PIPER & BOY               | SEPT 16 '49                        | Scale | 1" = 30' Hor. N.B. 178 |
| CK. BY                           |                                    |       | 1" = 5' Ver. P. 40     |

FILE NO. P-183 ACC. NO. 1649