



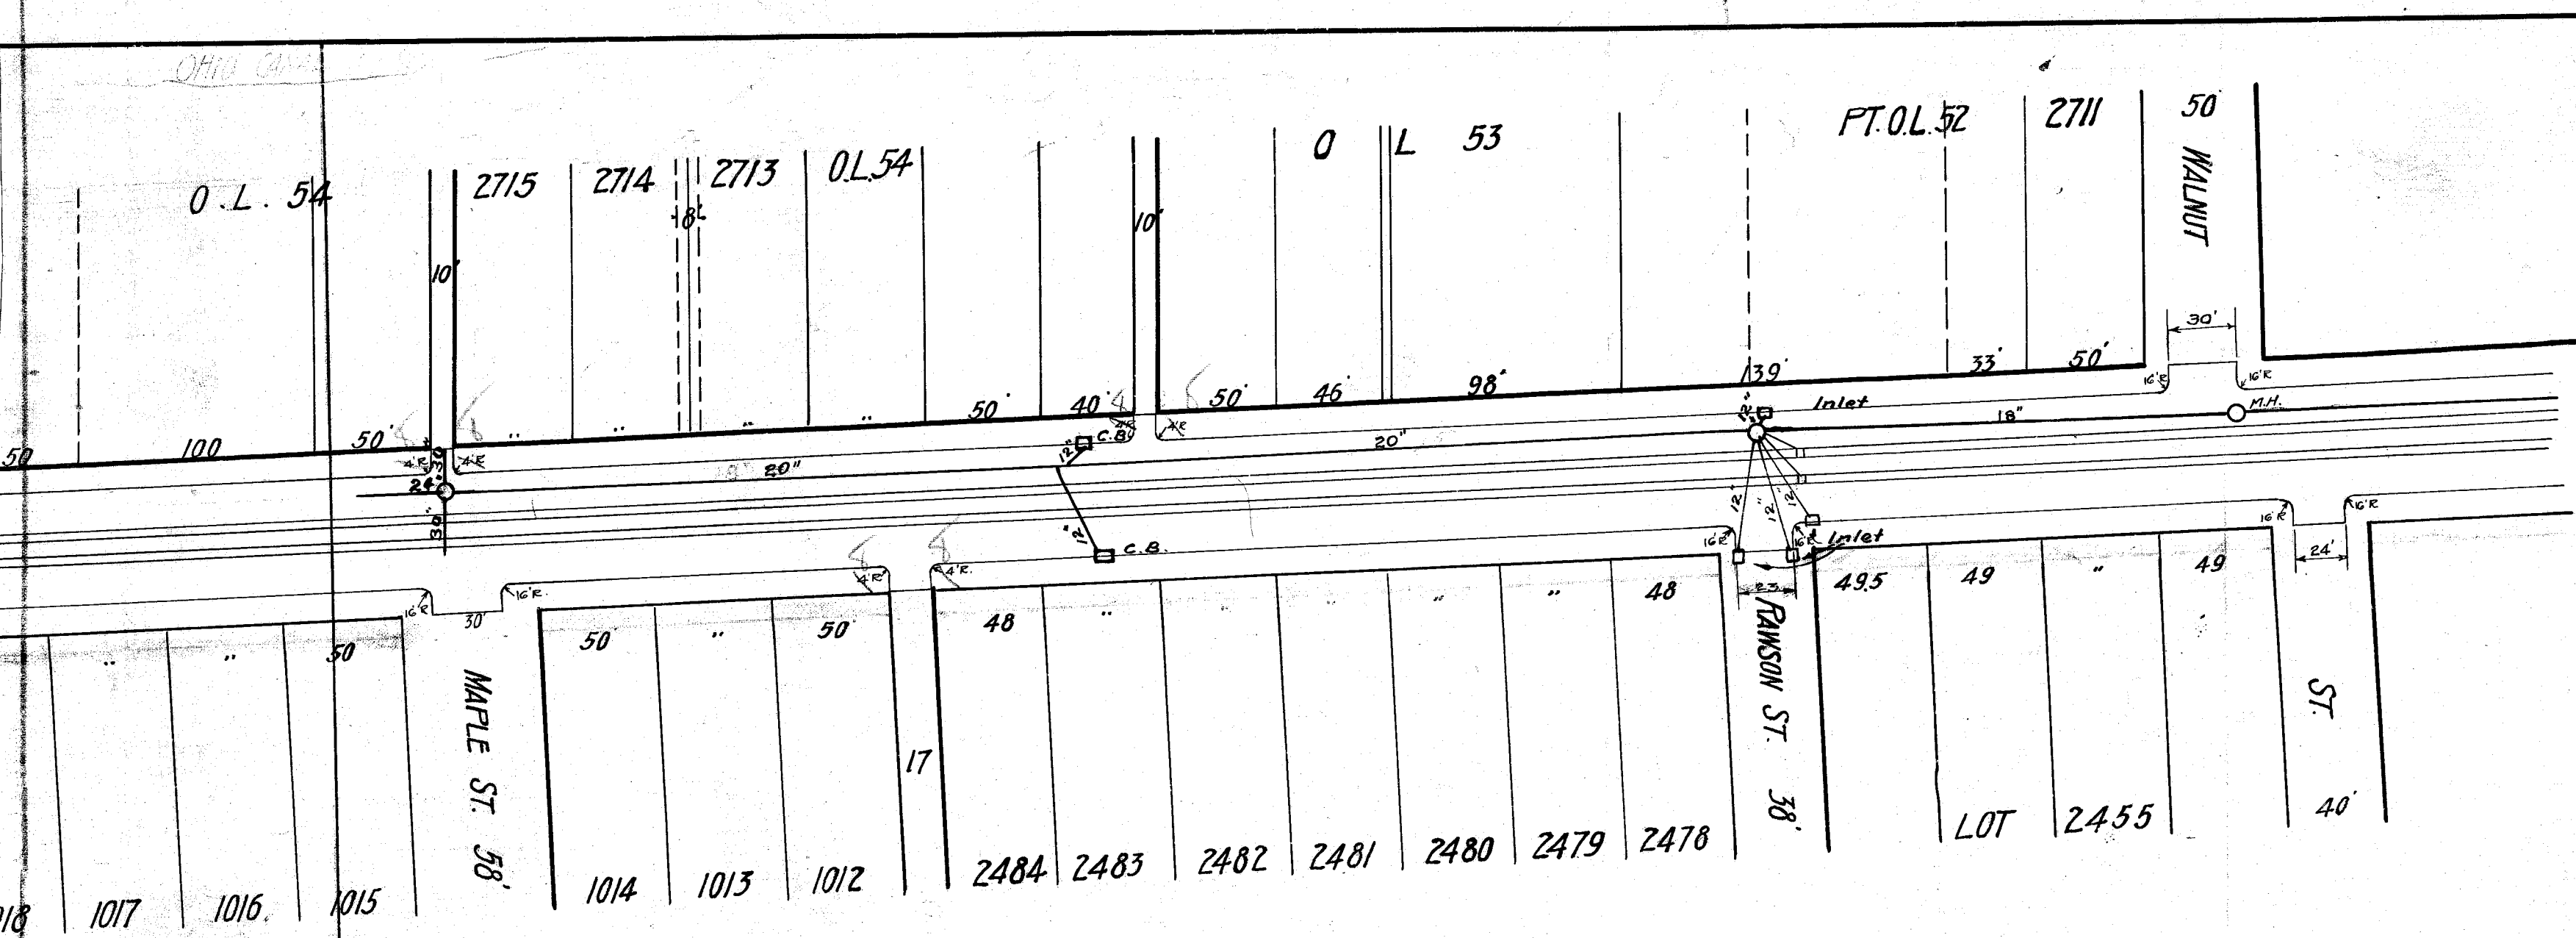

ERIE STREET PAVING, SHEET B

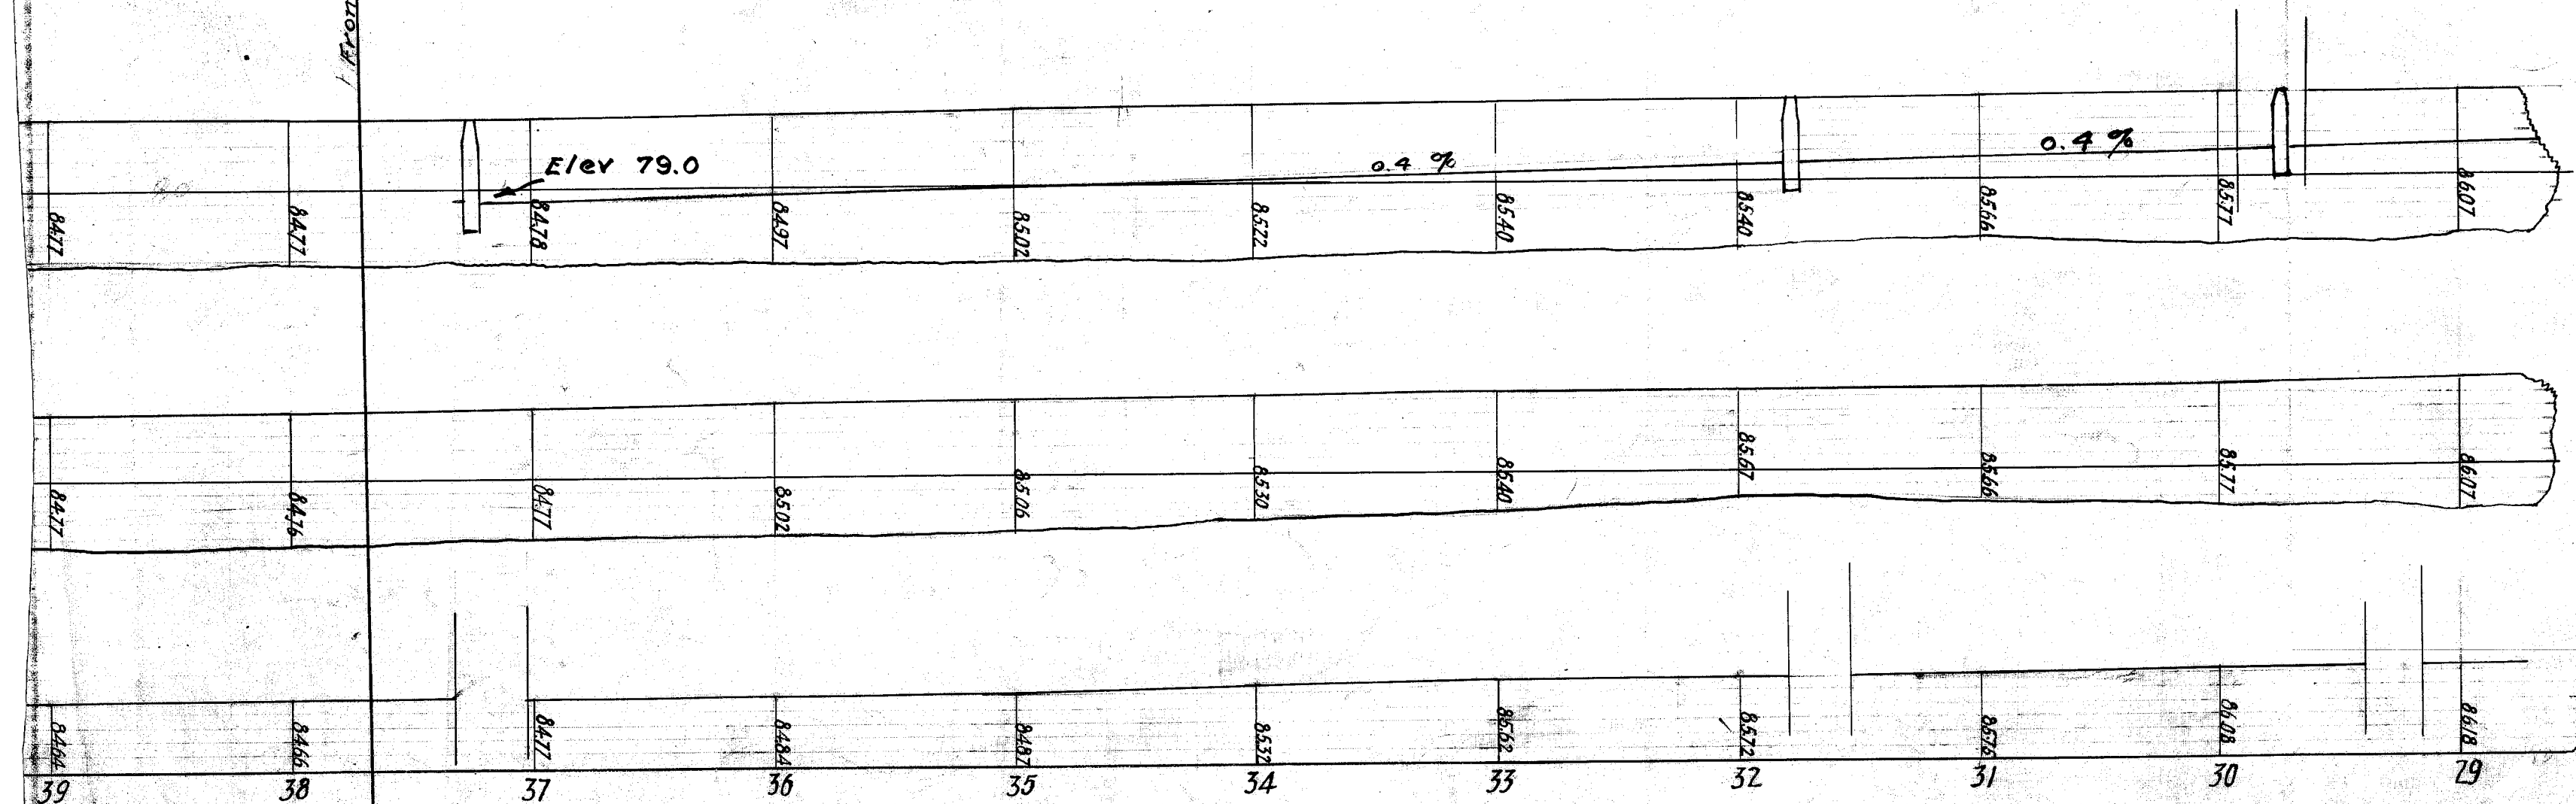

Ex-10
24
Paving
Sheet
B-1833
4/17

