




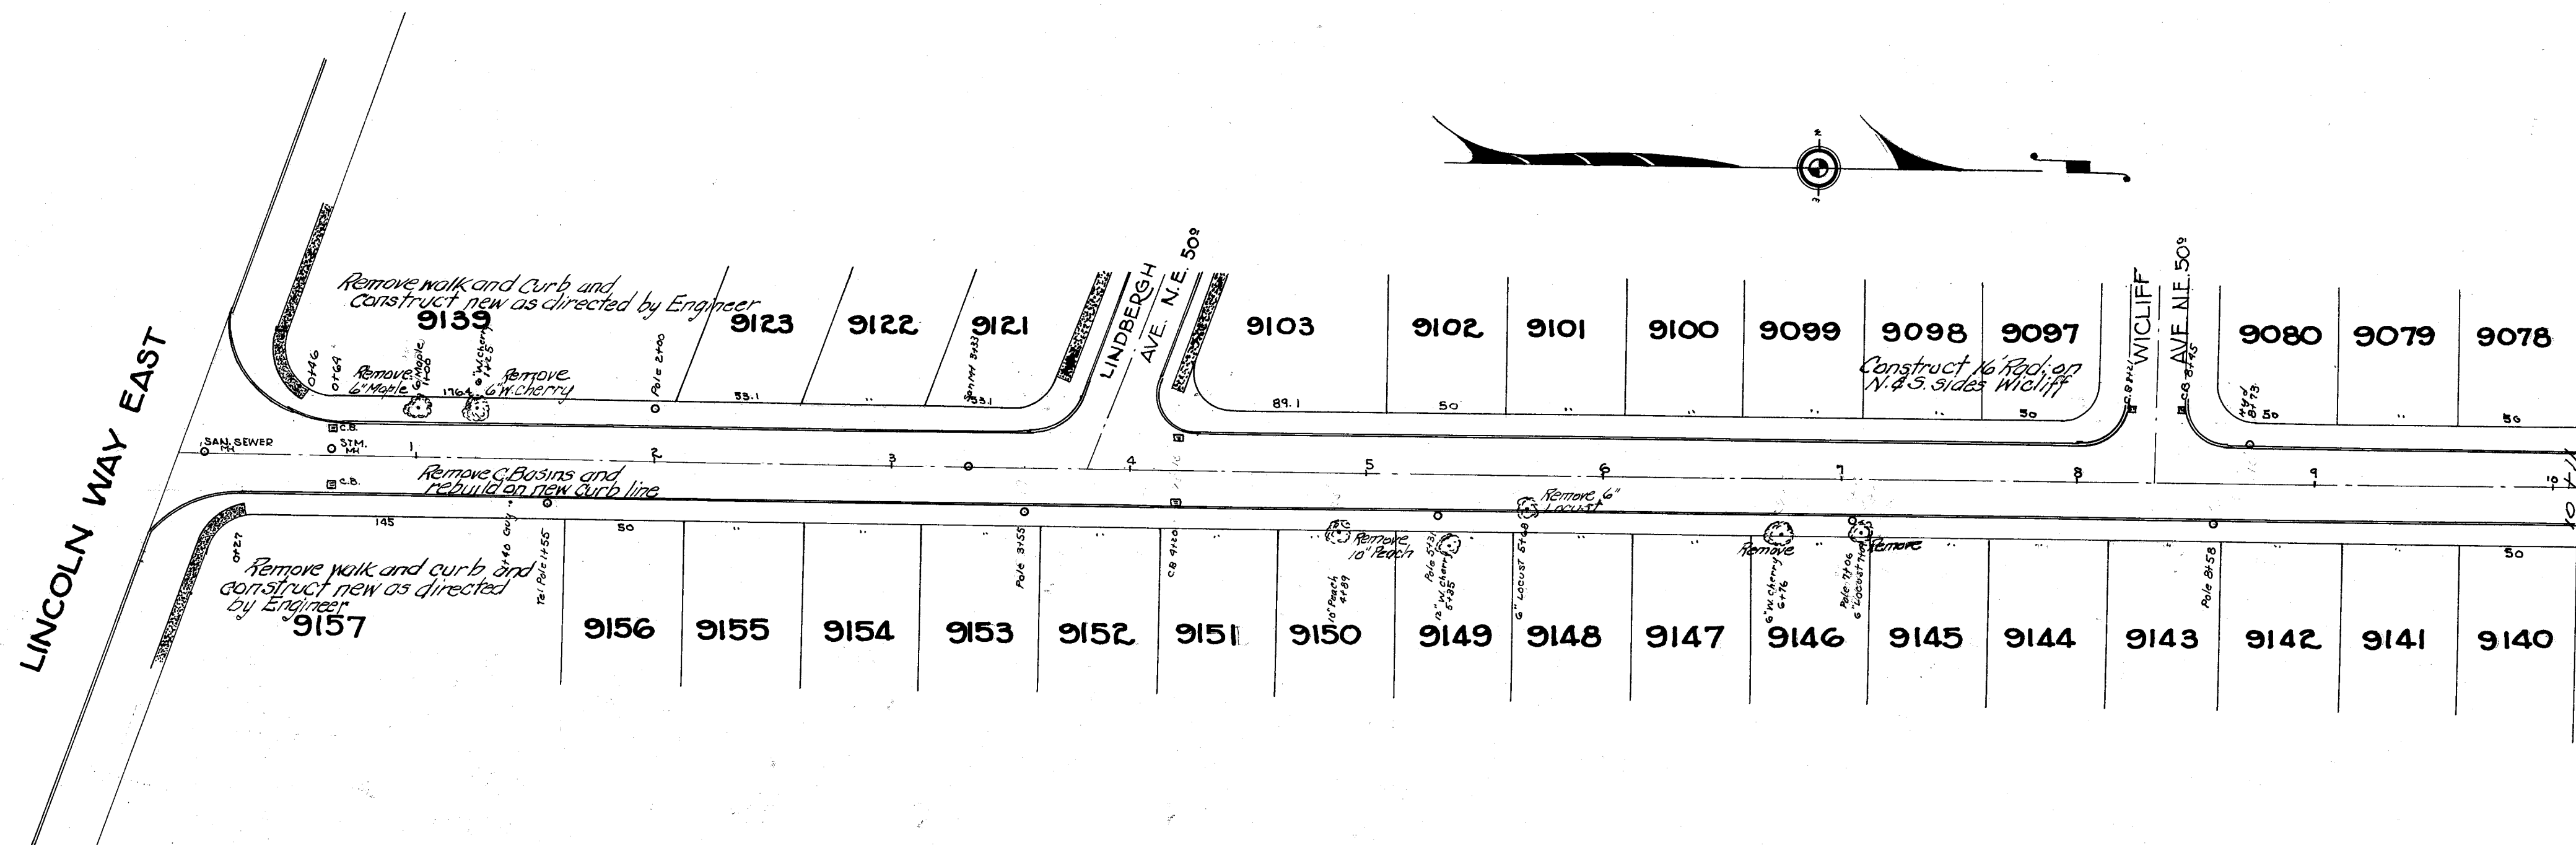

19TH ST. N.E. 50'

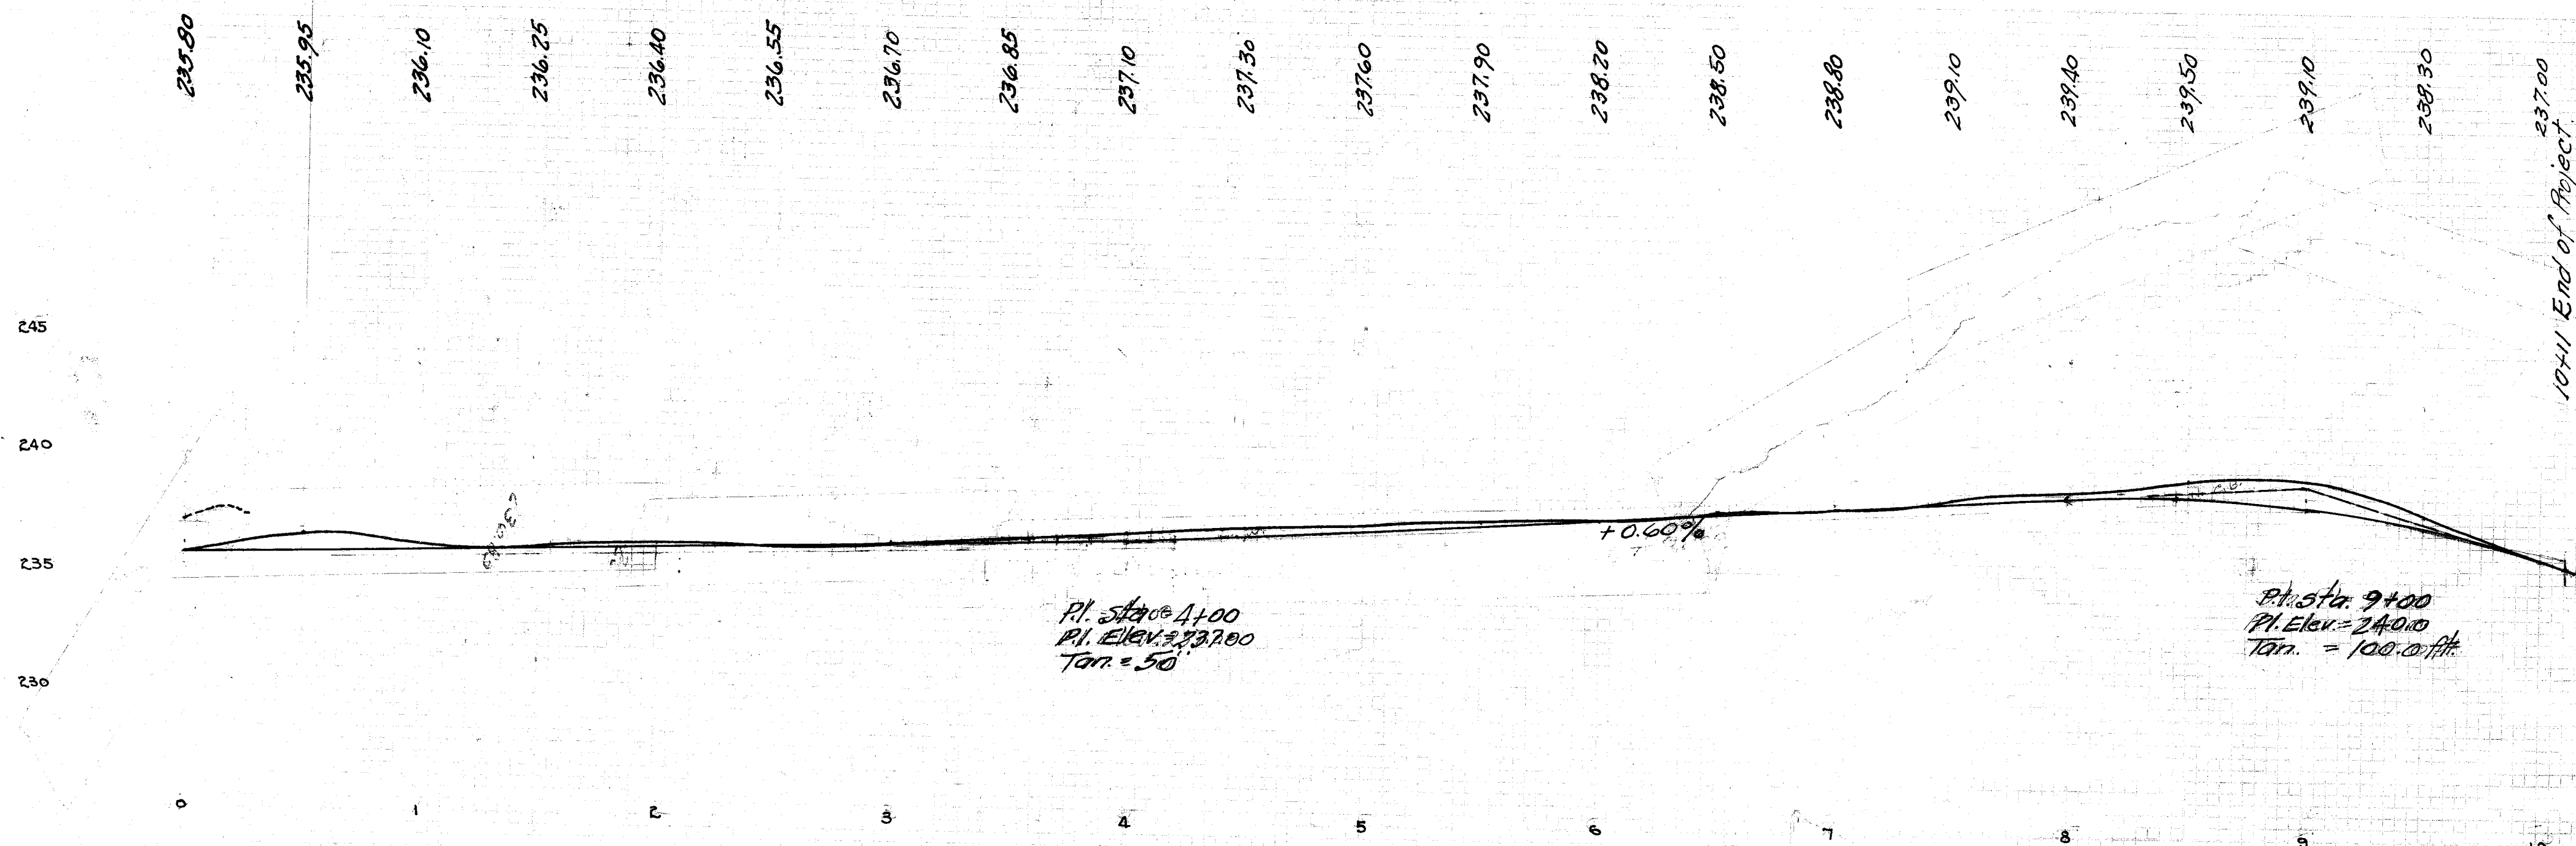

Note: Adjust A Ea. Sanitary Manhole Castings
Cost of Tree removal to be included in grading item.
All slopes to be 1 1/2:1
Strip between walk and curb to be brought to grade
as determined by the Engineer.
Gravelling to be done as directed by Engineer.

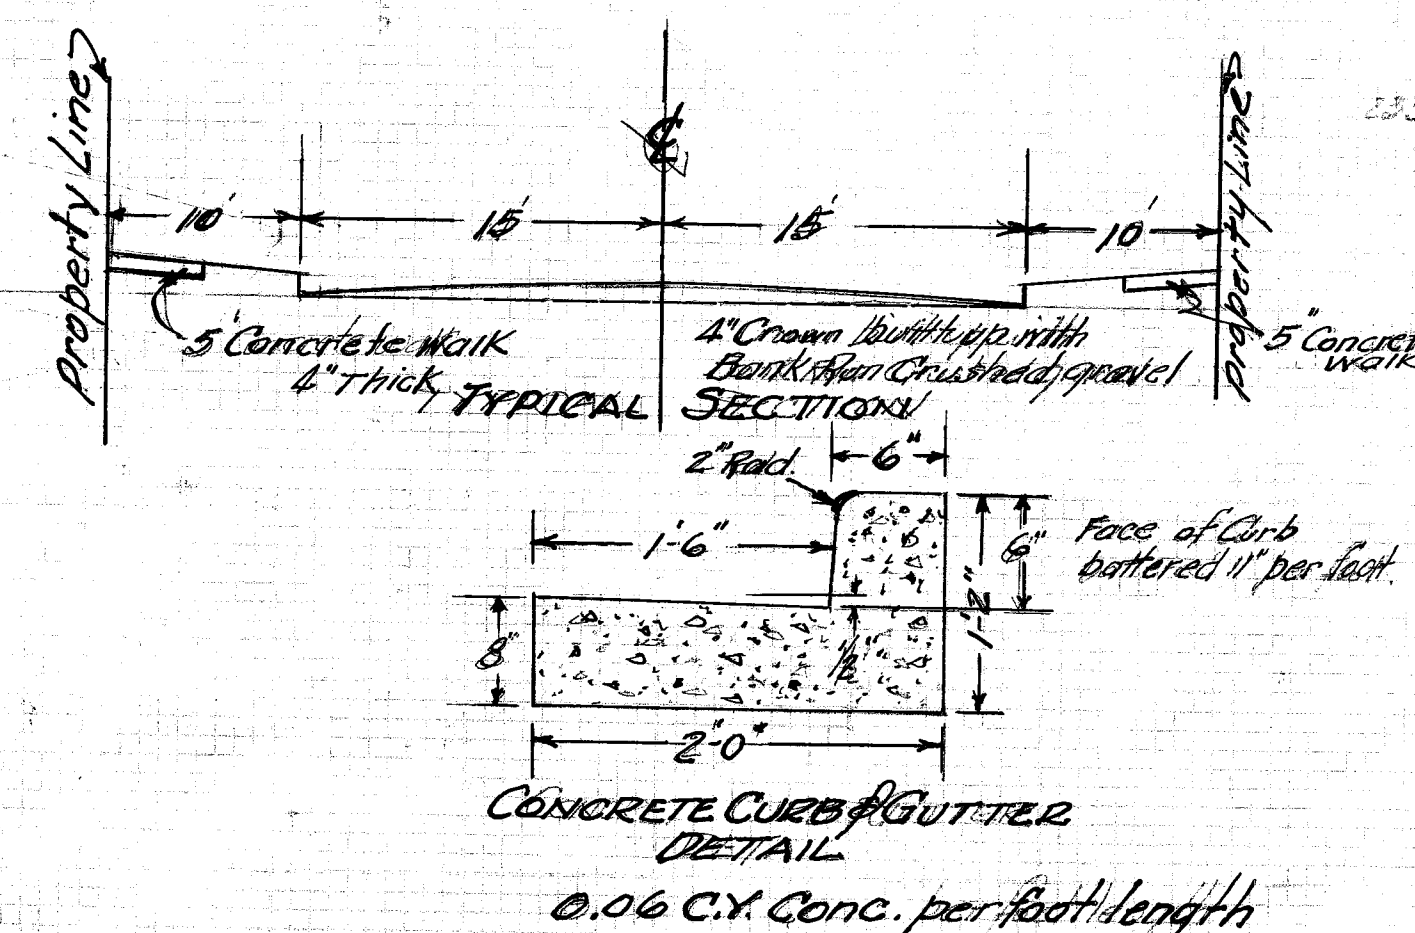

Bench Marks:
Hydrant 19th & Lindbergh Elev. 238.44
" 19th & Wicliiff " 242.58

CITY OF MASSILLON, OHIO			
19TH ST. N.E. 50'			
SIDEWALK CURB & GUTTER			
FROM LINCOLN WAY EAST NORTHERN 10+11'			
Approved	DEPT. OF PUBLIC SERVICE		
CITY ENGINEER	ENGINEERING DIVISION		
DR BY B. WAGONER	MAY 27, 1950	SCALE 1"=50' HOR 1"=5' VER	NS 116 #4346
FILE NO P-196		ACC NO 1738	