



STONER RD. N.E. 50' SIDEWALK-CURB & GUTTER

SCALE 1" = 25'

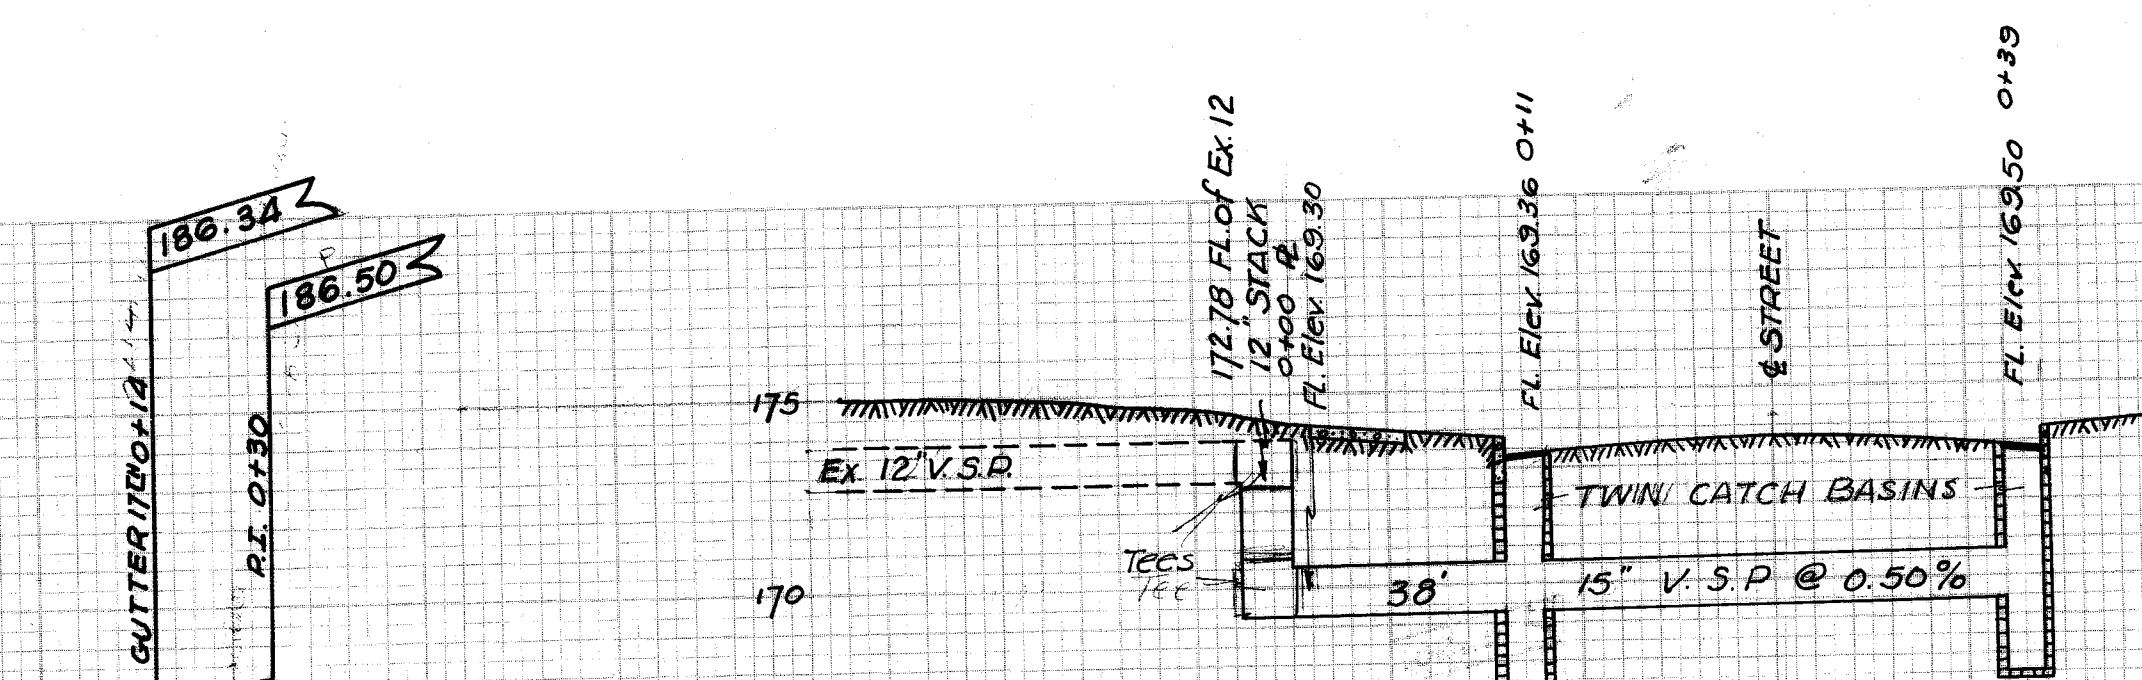


DETAIL OF STORM SEWER
Catch Basin Castings to be furnished by City

1. Slopes to be cut 1 1/2:1 and smoothly graded.
2. Sanitary Manholes to be adjusted to grade of Street
3. Miller's Bank Run Crushed gravel (or equal) to be placed on street where ordered by the Engineer.
4. Space between curb and walk to be brought to grade and left in a smooth condition.

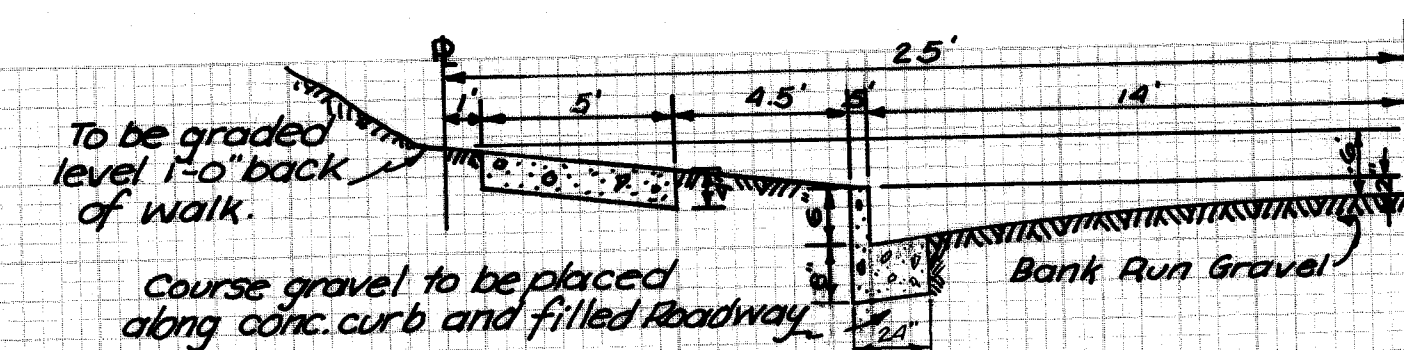

TYPICAL SECTION

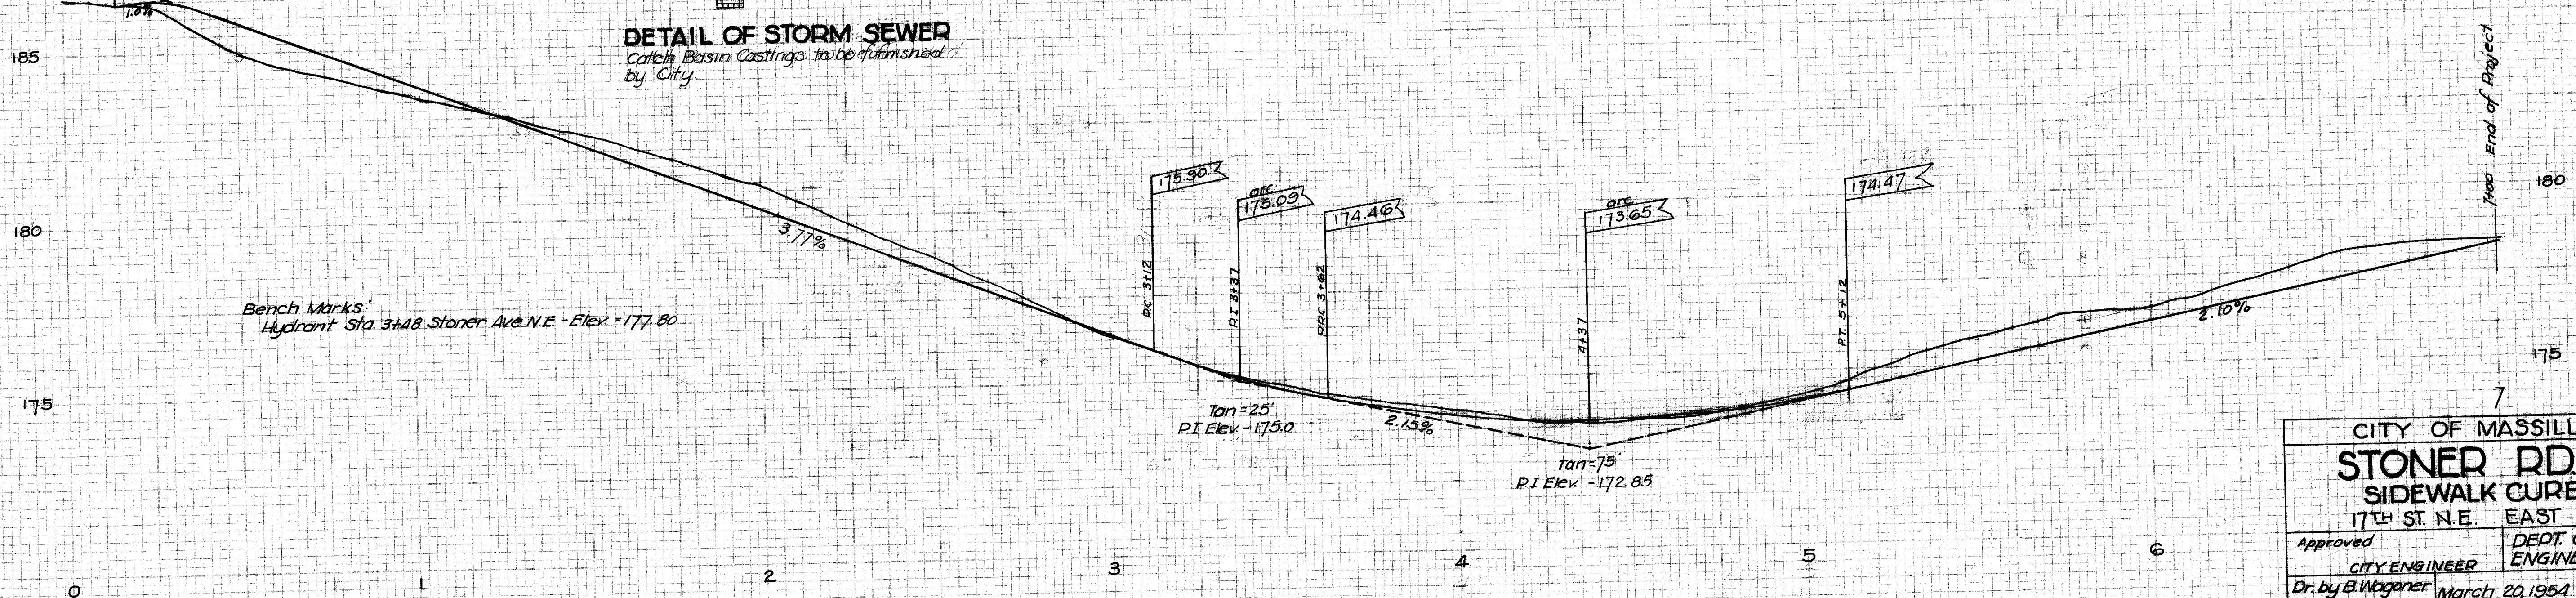

CITY OF MASSILLON, OHIO		
STONER RD. N.E. 50'		
SIDEWALK CURB & GUTTER		
17th ST. N.E. EAST 7+00 FEET		
Approved	DEPT. OF PUBLIC SERVICE	
CITY ENGINEER	ENGINEERING DIVISION	
Dr. by B. Wagoner	March 20, 1954	Scale, 1" = 25' Vert. 4"
Chk by	FILE NO. P-209 ACC. NO. 1854	