
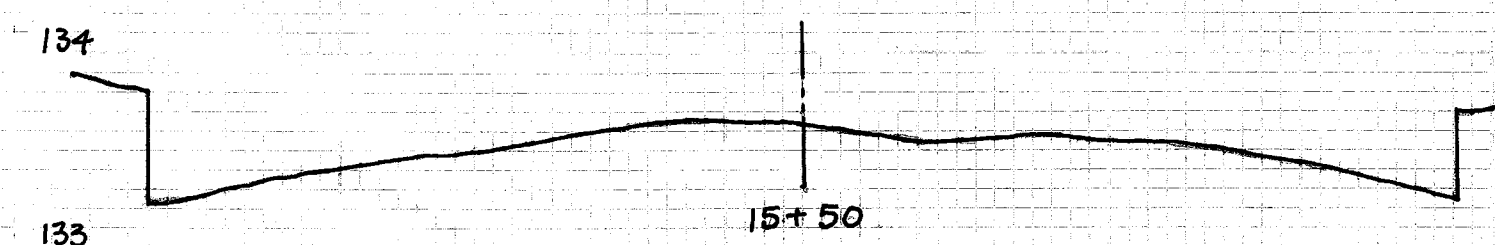
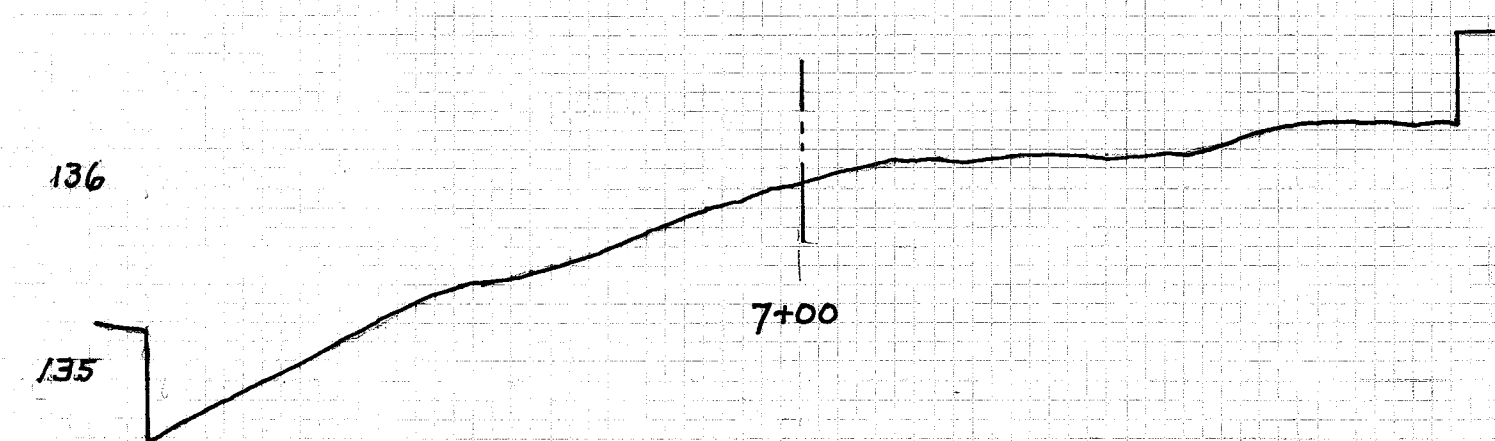
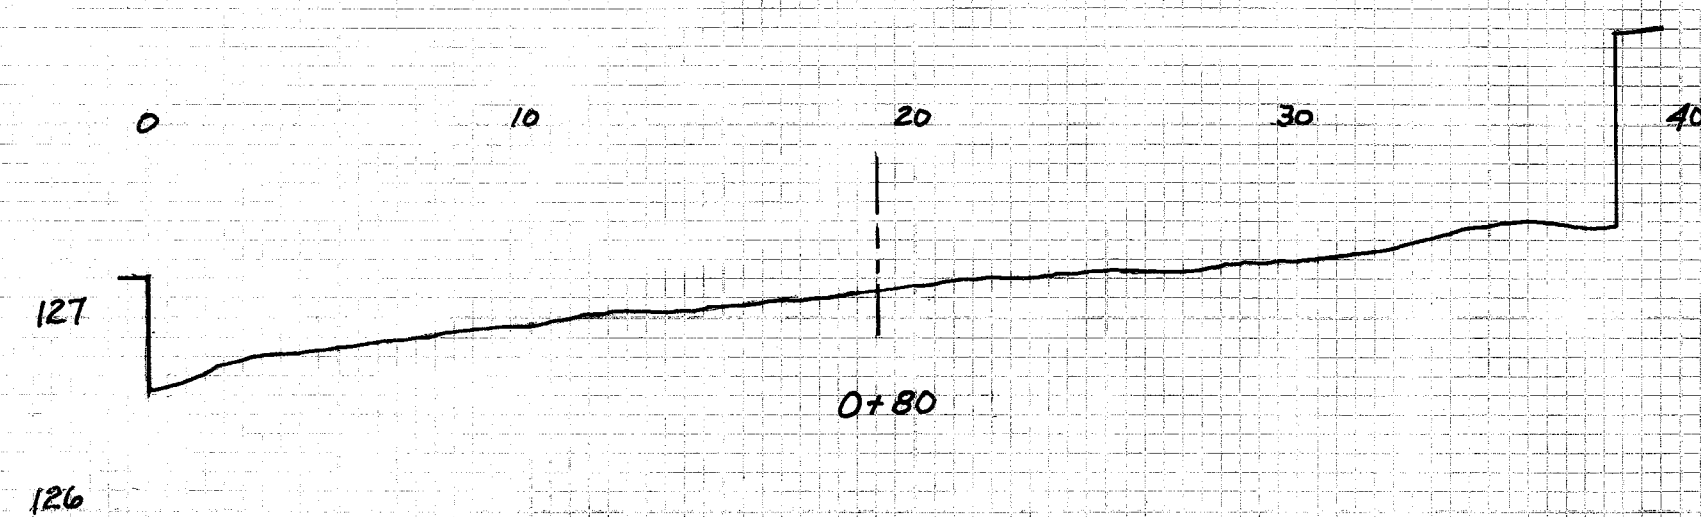


3RD ST. N.E. 66'
 OLD BRICK ON GRAVEL BASE
 6950 SQ. YDS.

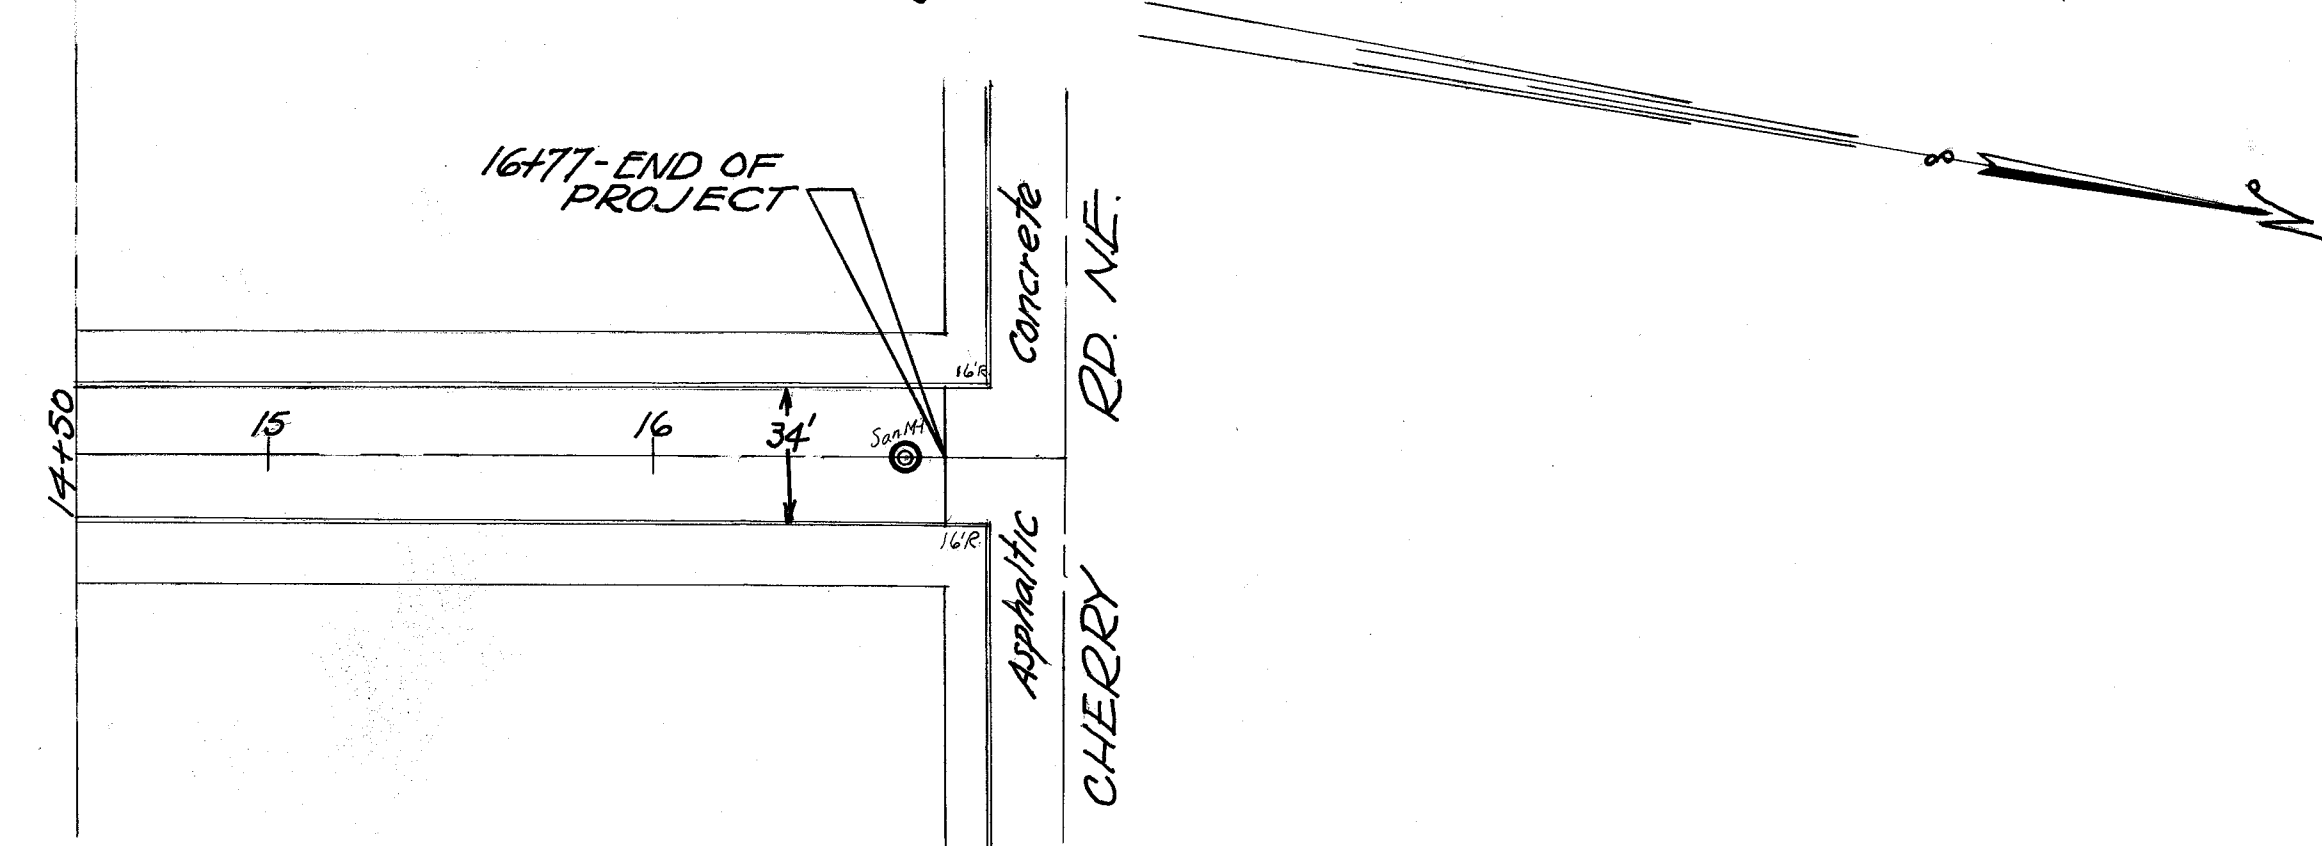

State Spec.
 1 1/2" Min B 35 Leveling Course B 35.03
 1 1/2" T 35A Surface Course T 35.07 Type A
 Replace old Sanitary and Storm Manhole rings and covers
 as directed by the Engineer with Massillon Standard castings.
 Replace broken catch basin castings with Massillon Standard Type "B"

10
12

CITY OF MASSILLON, OHIO			
3RD ST. N.E.			
RESURFACING			
LINCOLN WAY EAST TO CHERRY RD. N.E.			
Approved: <i>Wm. D. Dill</i> CITY ENGINEER	DEPT. PUBLIC SERVICE ENGINEERING DIVISION		
DR. BY: H. Fifer Ch. By:	JUNE 1937	Scale: 1" = 50' HORIZ. 1" = 10' VERT.	FILE No. P 228 Acc. No. 2015

DATE	
BY	
ORIGINAL SURVEY	
NOTED BOOK	
NO.	
AREAS CHECKED	

DATE	
BY	
ORIGINAL SURVEY	
NOTED BOOK	
NO.	
AREAS CHECKED	

