




401+35 Start of Project to 405+00 West Side 16TH ST. N.E.

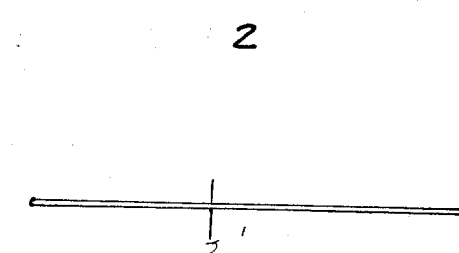


406+95 East Side 16TH ST. S.E. TO 408+08 West Side 17TH ST. N.E.

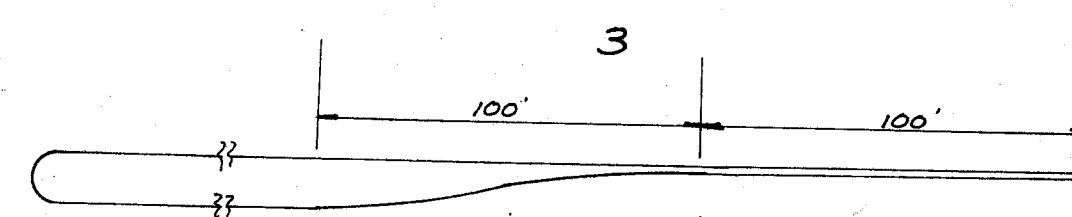


EAST SIDE OF 17TH ST. N.E. TO 418+26 WEST SIDE OF 19TH ST. N.E.
419+22 19TH ST. N.E. TO 420+41 BUS DRIVE

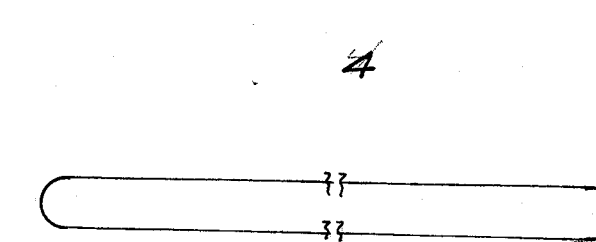


421+37 East Side Bus Drive TO 427+83 West Side 20TH ST. S.E.

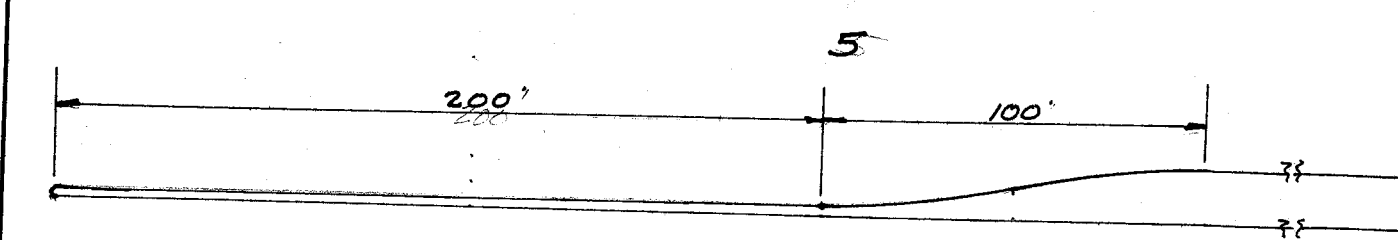


429+00 East Side 20TH ST. S.E. TO 433+58 West Side 21ST ST. S.E.

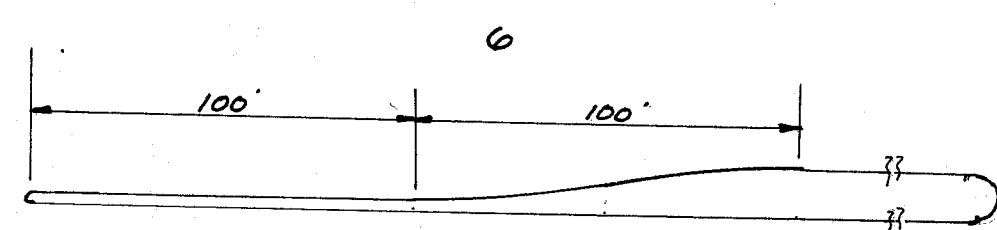

East Side of	To	West Side of
434+31 21 ST ST. S.E.	436+07	22 ND ST. S.E.
437+03 22 ND ST. S.E.	440+04	23 RD ST. S.E.
441+00 23 RD ST. S.E.	446+46	24 TH ST. S.E.
453+05 25 TH ST. S.E.	457+68	26 TH ST. S.E.
462+72 27 TH ST. S.E.	464+60	E. CORR. LINE

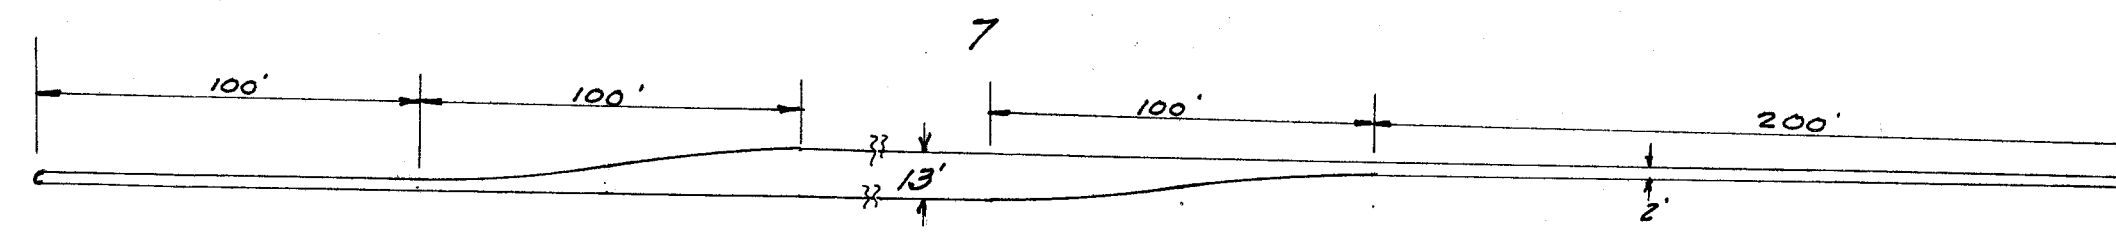


East Side 24TH ST. S.E. 447+42 TO West Side 25TH ST. S.E. 451+88


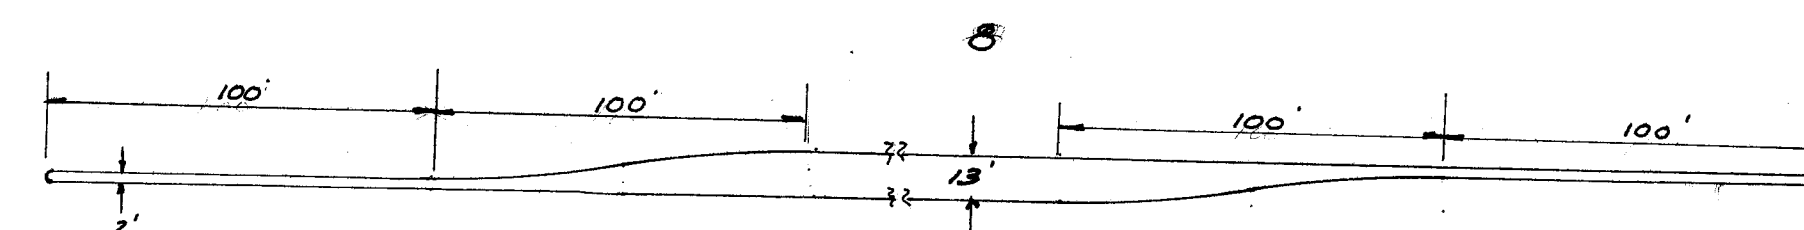


East Side 26TH ST. S.E. 458+64 TO West Side 27TH ST. N.E. 461+82

SCALE: 1" = 50'

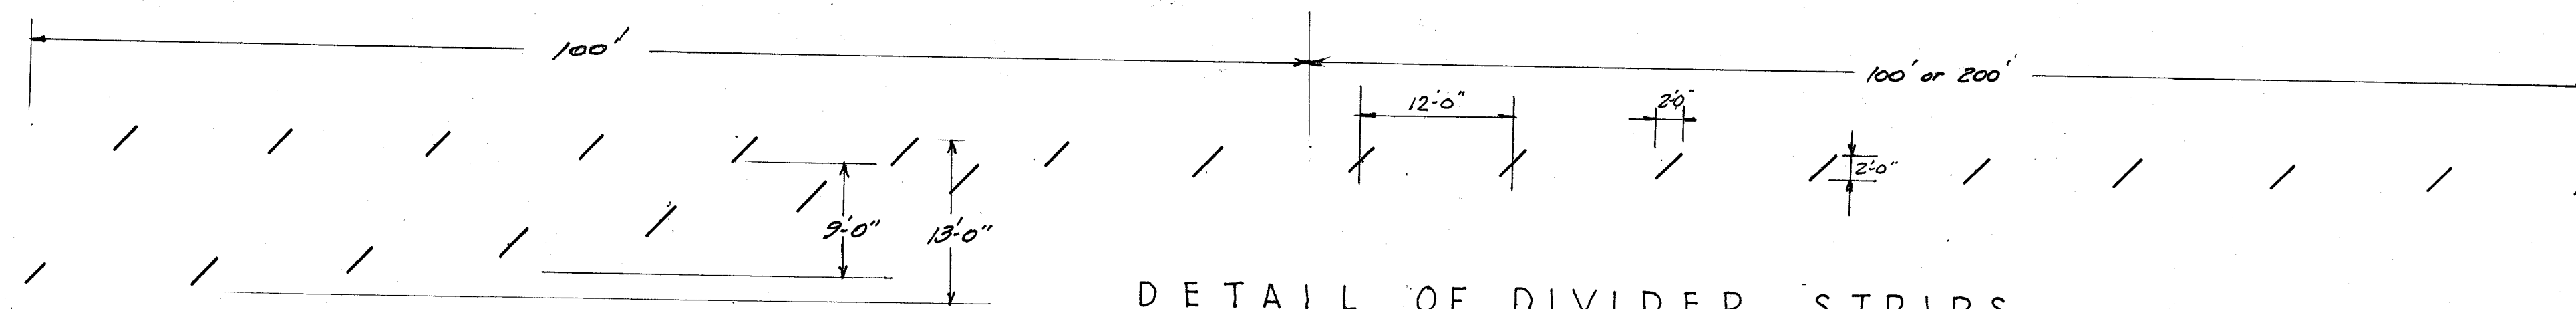

DETAIL OF DIVIDER STRIPS
SCALE: 1" = 10'

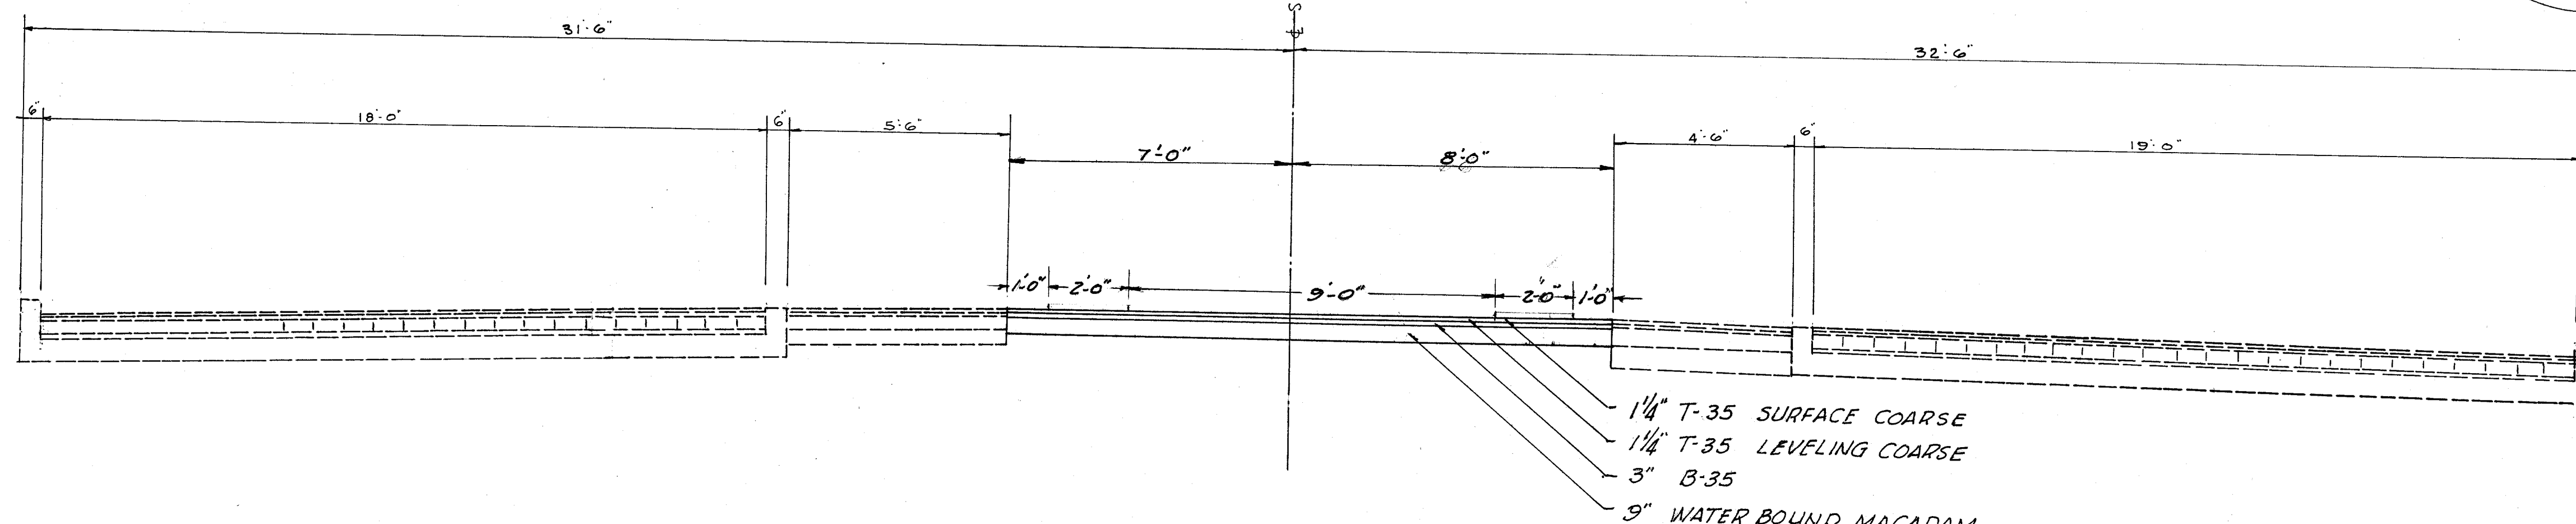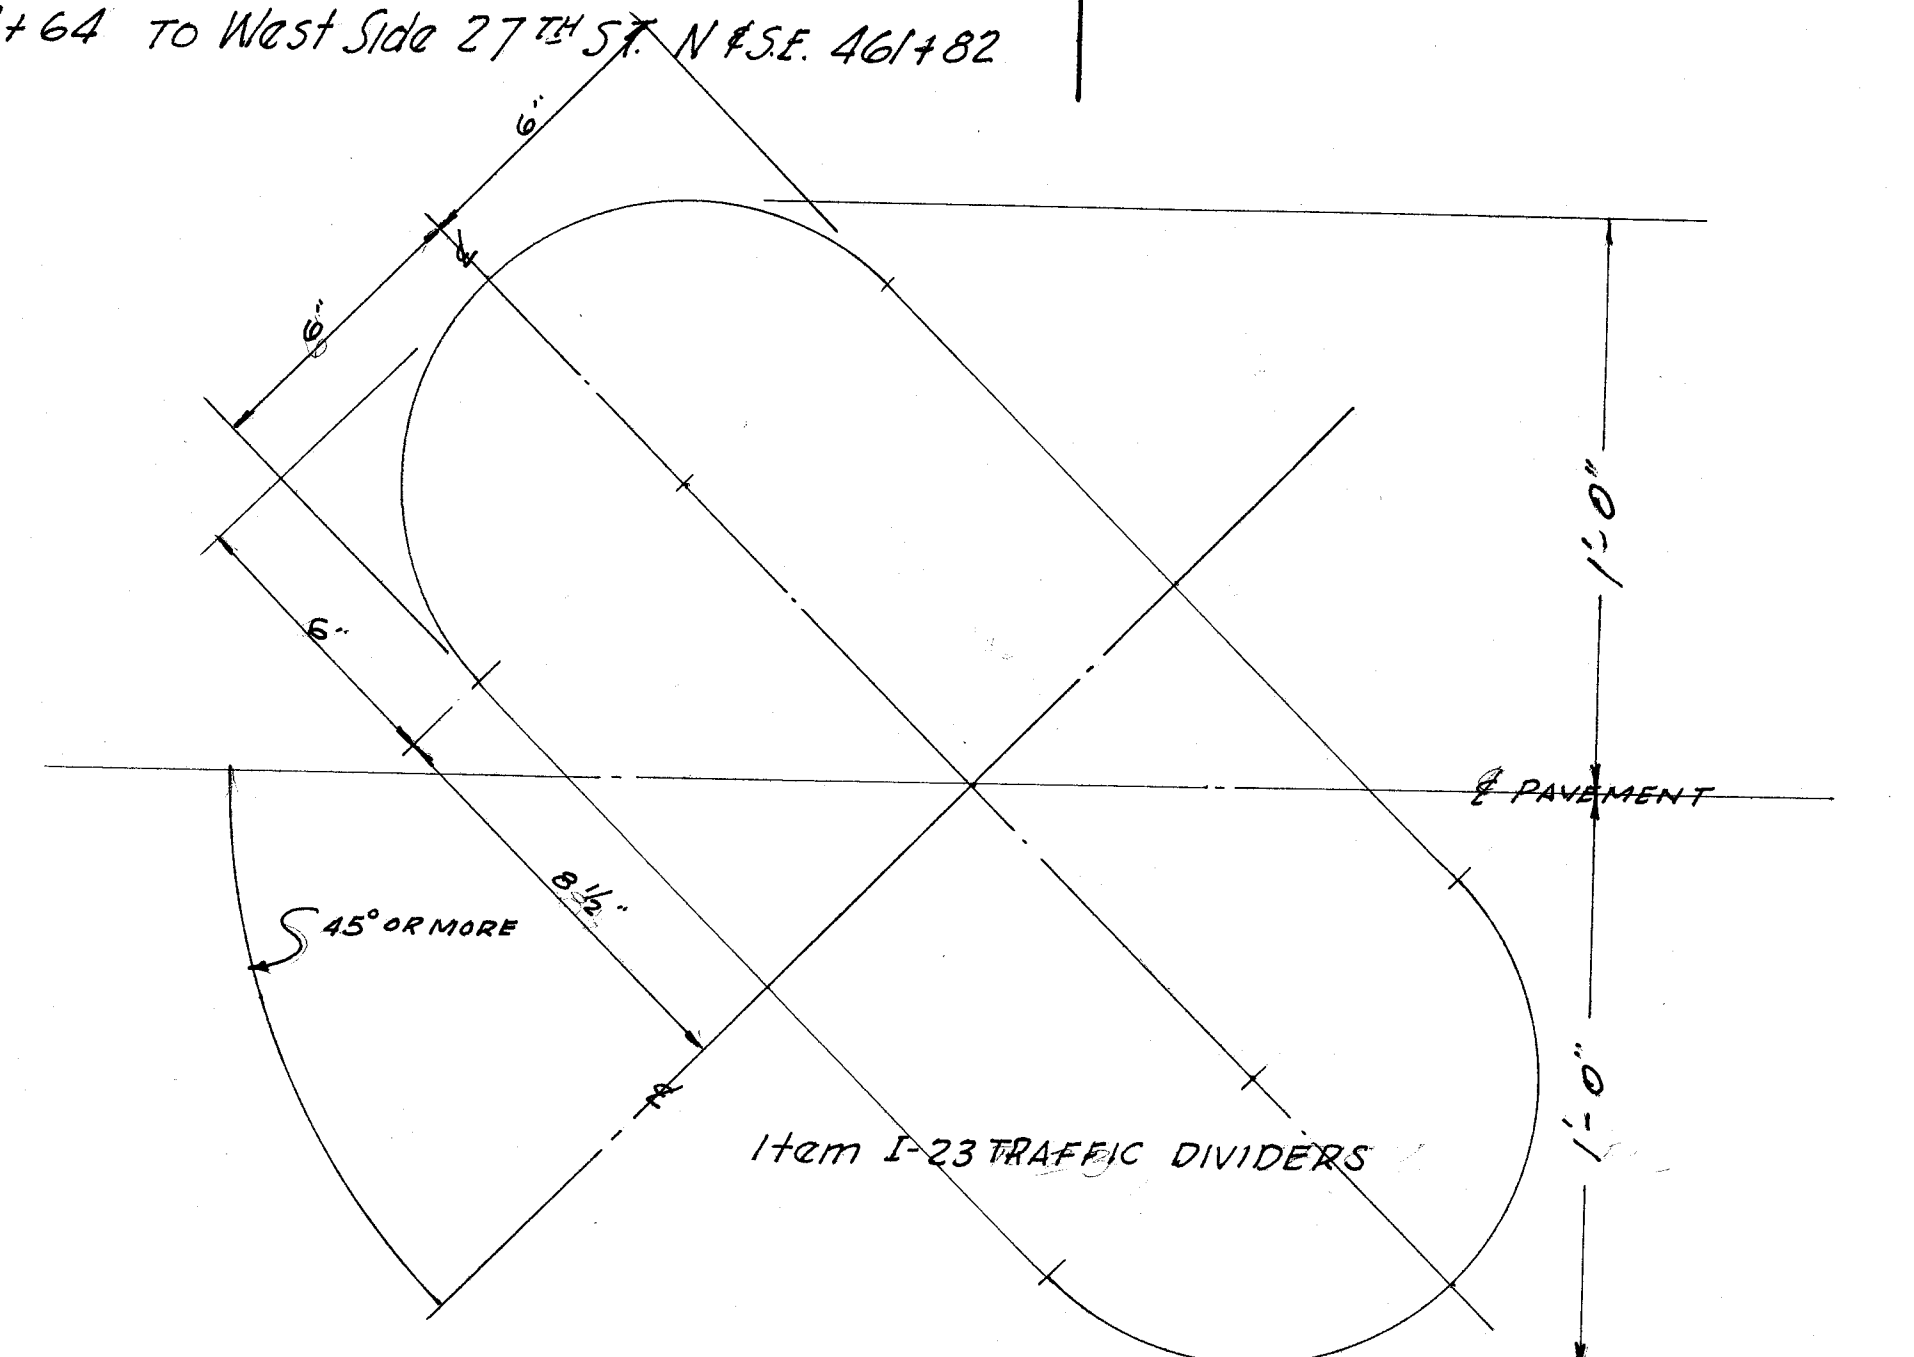

TYPICAL SECTION
SCALE: 3/8" = 1'

PROPOSED MEDIAN STRIP PAVING
STARK COUNTY - STA. (7.61-8.83)
PERRY TOWNSHIP CITY OF MASSILLON

SCALE: AS NOTED

7-29-60