
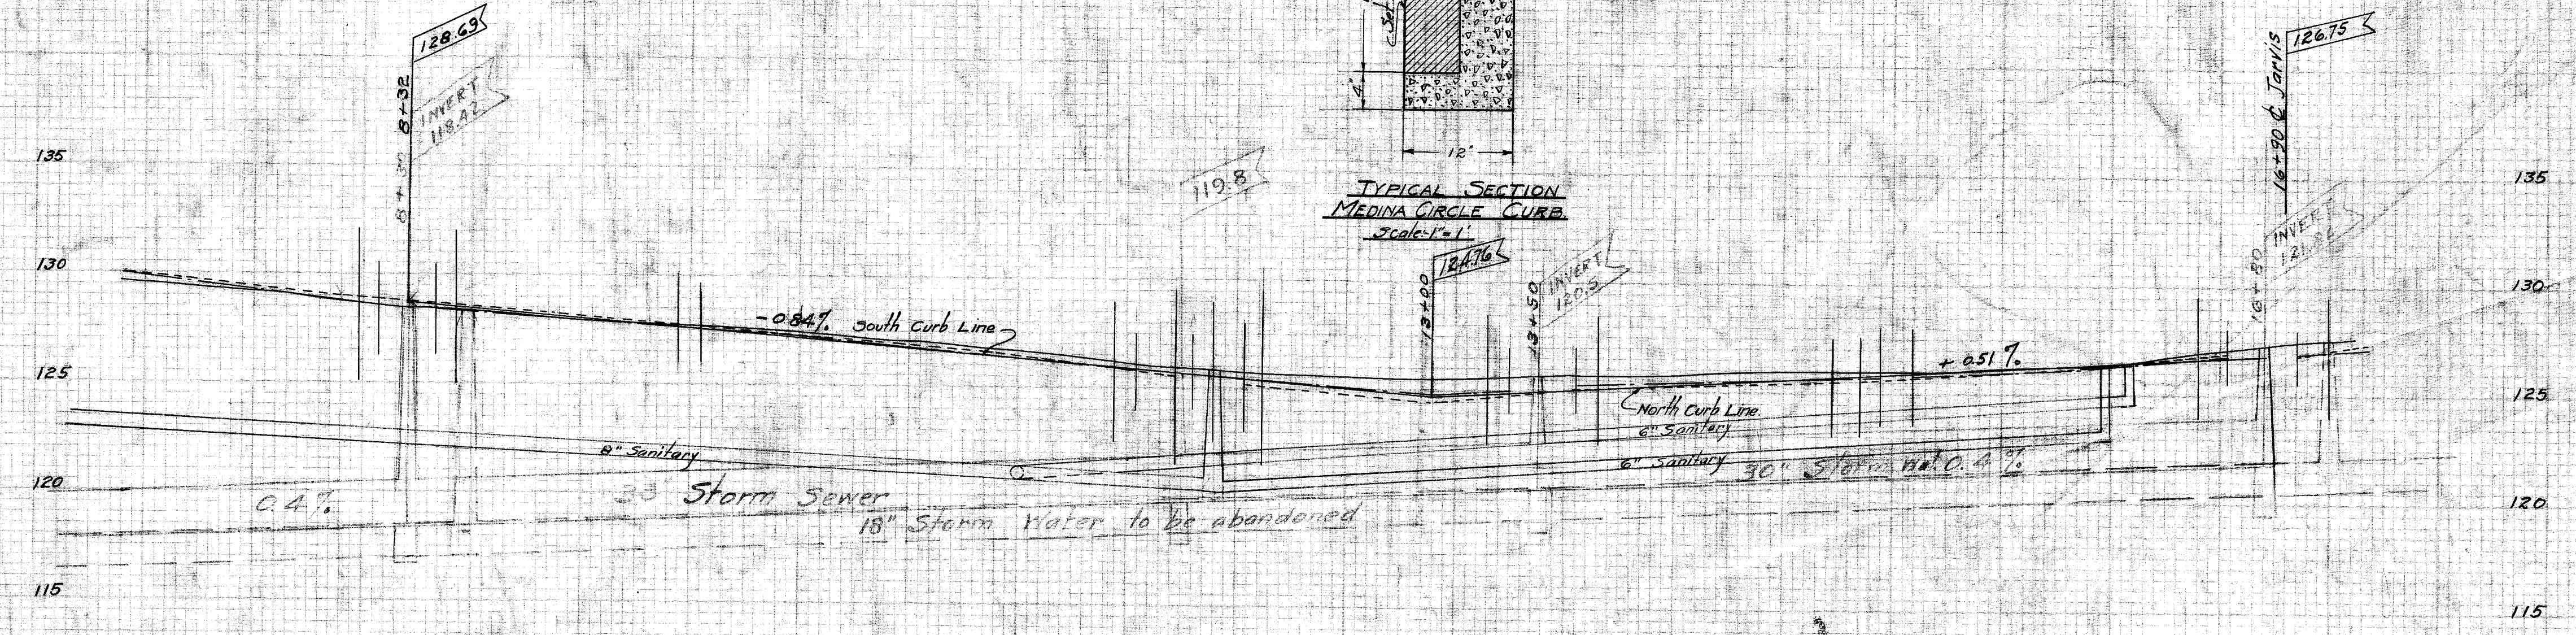
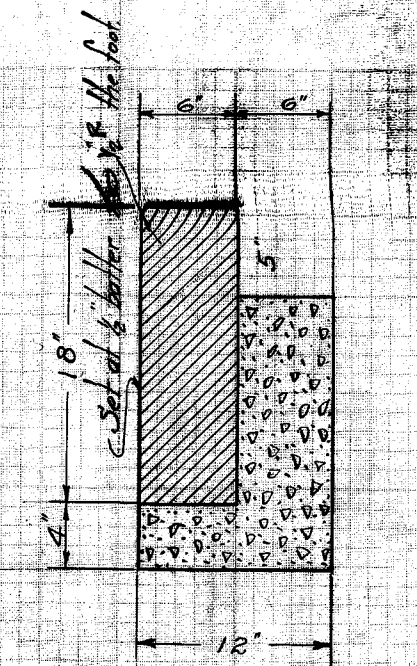
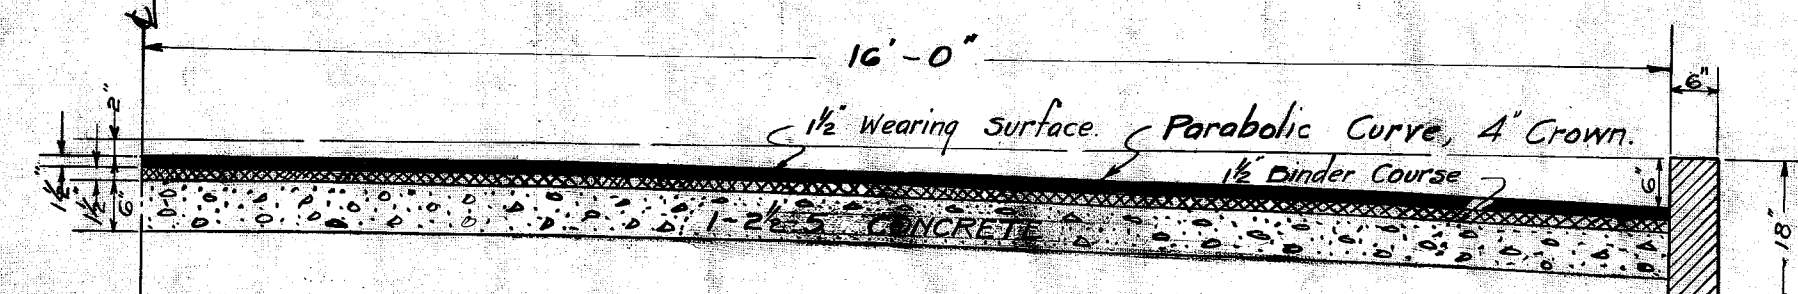
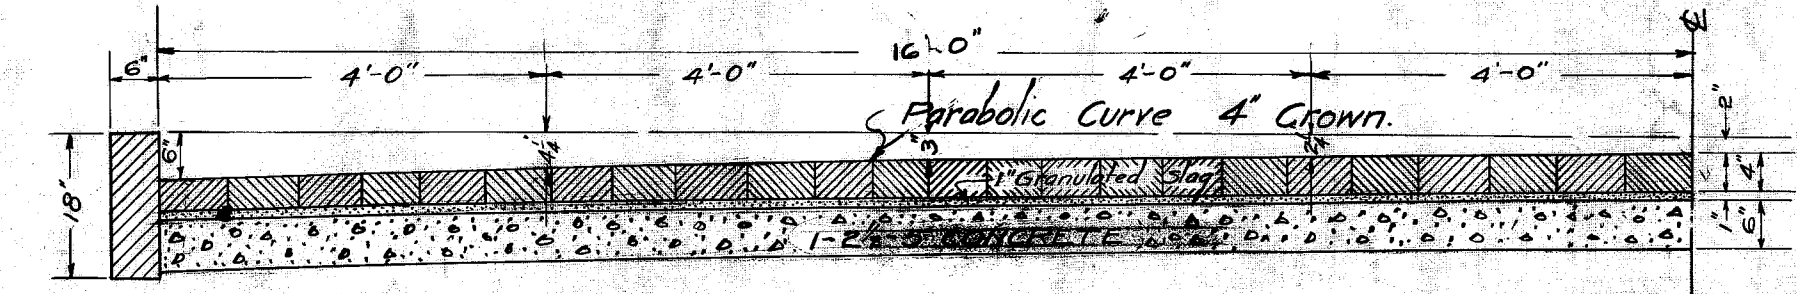


PLAN
 SURVEYED BY
 DATE
 NOTE: ALL DIMENSIONS ARE IN FEET AND INCHES.
 ALL DIMENSIONS ARE TO CENTER OF ROAD OR RAILROAD.

PROFILE
 SURVEYED BY
 DATE
 NOTE: ALL DIMENSIONS ARE IN FEET AND INCHES.
 ALL DIMENSIONS ARE TO CENTER OF ROAD OR RAILROAD.

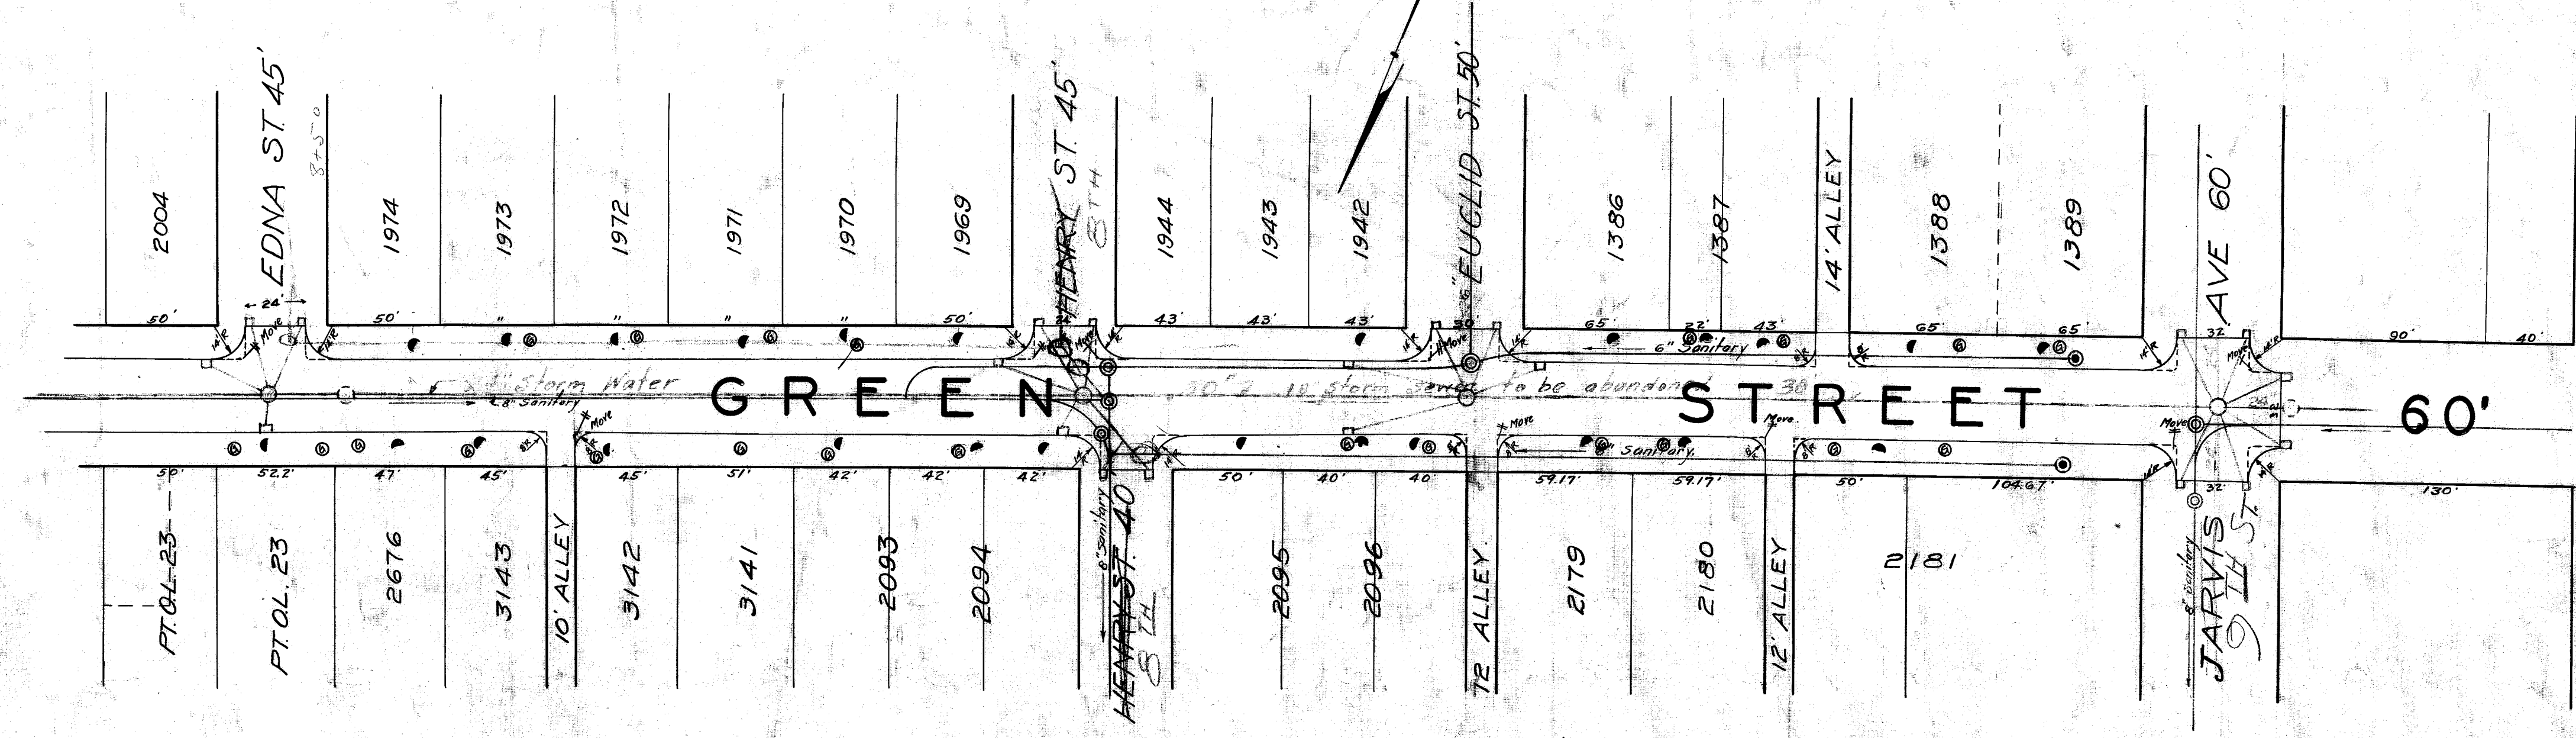

- Telephone Pole
- O.P.S. Pole
- Water Curb Box
- Gas Valve Box
- Hydrant
- Inlets Plan A
- Sanitary Sewer M.H.
- Storm Water M.H.
- Sanitary Sewer L.H.
- Trees

Resolution, 192
 Field work Dec. 1923
 Platted Dec. 1923
 Grade Ordinance No.
 Ordinance Passed 192
 Ordinance Record No. Page

CITY OF MASSILLON, OHIO			
PROPOSED PAVING AND STORM WATER SEWER GREEN ST. MASSILLON, OHIO.			
APPROVED:	<i>E. R. R.</i>	DEPT. OF PUBLIC SERVICE	
	<i>E. R. R.</i>	ENGINEERING DIVISION	
DR. BY E.B.C.	SCALE 1"=10'	DEC 1923	NB 30P 52-54
CK. BY	Hor. 1"=50'		57-60