



ORIGINAL	SURVEYED	BY	DATE
NOTE BOOK	PLOTTED		
NO	TEMPLATE		
	AREAS		
	AREAS CHECKED		

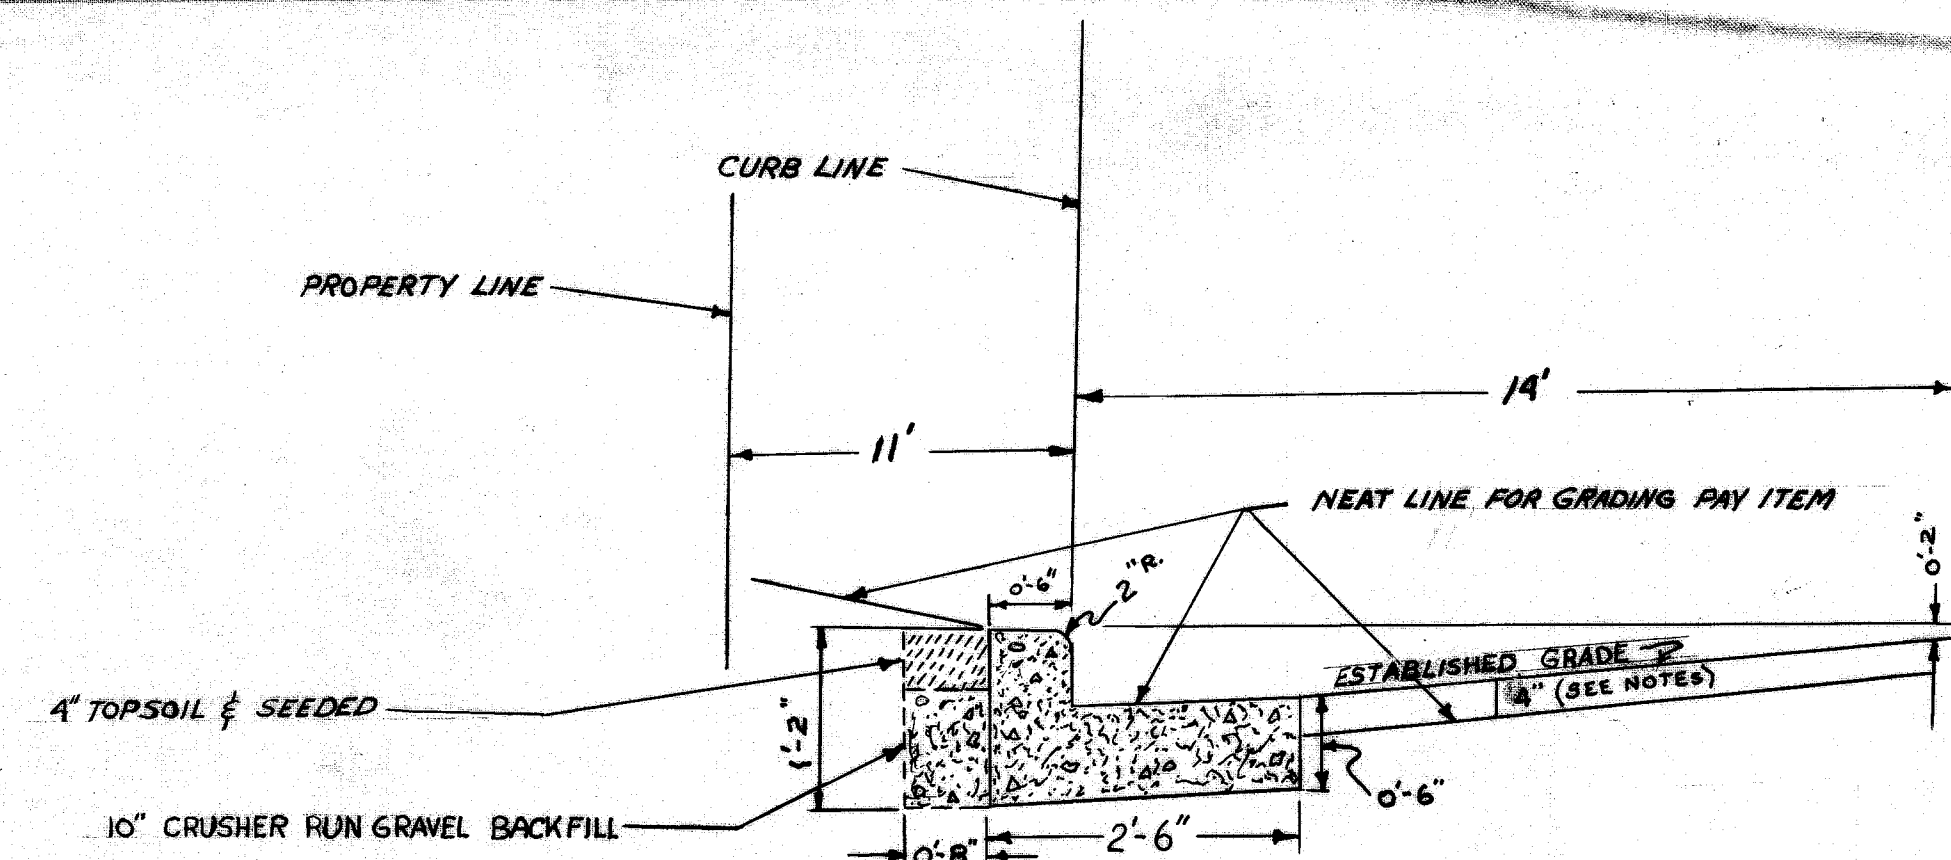

AREA MOLESTED BACK OF CURB TO BE COVERED WITH 4" TOPSOIL & SEEDED.



Note:

1. ALL COMBINATION ROADWAY CONCRETE CURB & GUTTER TO BE CONSTRUCTED BEFORE ROADWAY EXCAVATION IS STARTED.
2. WHERE EXISTING ROADWAY SURFACE IS MORE THAN 1½" ABOVE THE ESTABLISHED GRADE, THE CONTRACTOR SHALL EXCAVATE TO SUBGRADE OR 4" BELOW THE ESTABLISHED GRADE.
3. WHERE THE EXISTING ROADWAY SURFACE IS LOWER THAN THE ESTABLISHED GRADE, THE CONTRACTOR SHALL NOT EXCAVATE UNLESS ORDERED TO DO SO BY THE INSPECTOR.
4. ALL SANITARY & STORM MANHOLES AND CATCH BASINS SHALL BE ADJUSTED IF NECESSARY
5. CONCRETE TO BE 1:2:4 - 6 BAG MIX - 28 DAY - 3,000* P.S.I. COMPRESSIVE STRENGTH WITH 4" MAX. SLUMP; CURING COMPOUND MEETING OHIO DEPT. OF HIGHWAY SPECS TO COVER ALL CONCRETE WORK.
6. CONTRACTOR TO PAY INSPECTOR AT THE RATE OF TIME & ONE HALF REGULAR RATE AFTER 4:30 P.M.
7. DELETE C1.03 (SUBBASE) EXCEPT WHEN ORDERED BY THE INSPECTOR.
8. ALL RADII TO BE 16'.

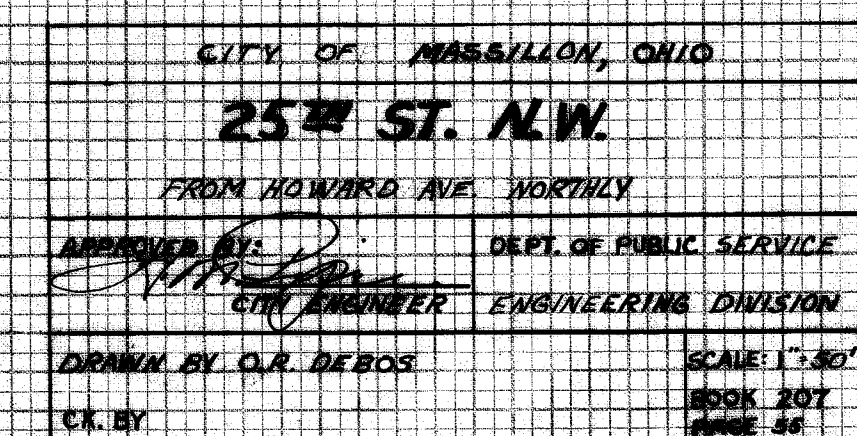

DATE	BY	DATE
FINAL SURVEY		
NOTE BOOK		
NO.		

DATE	BY	DATE
ORIGINAL SURVEY		
NOTE BOOK		
NO.		

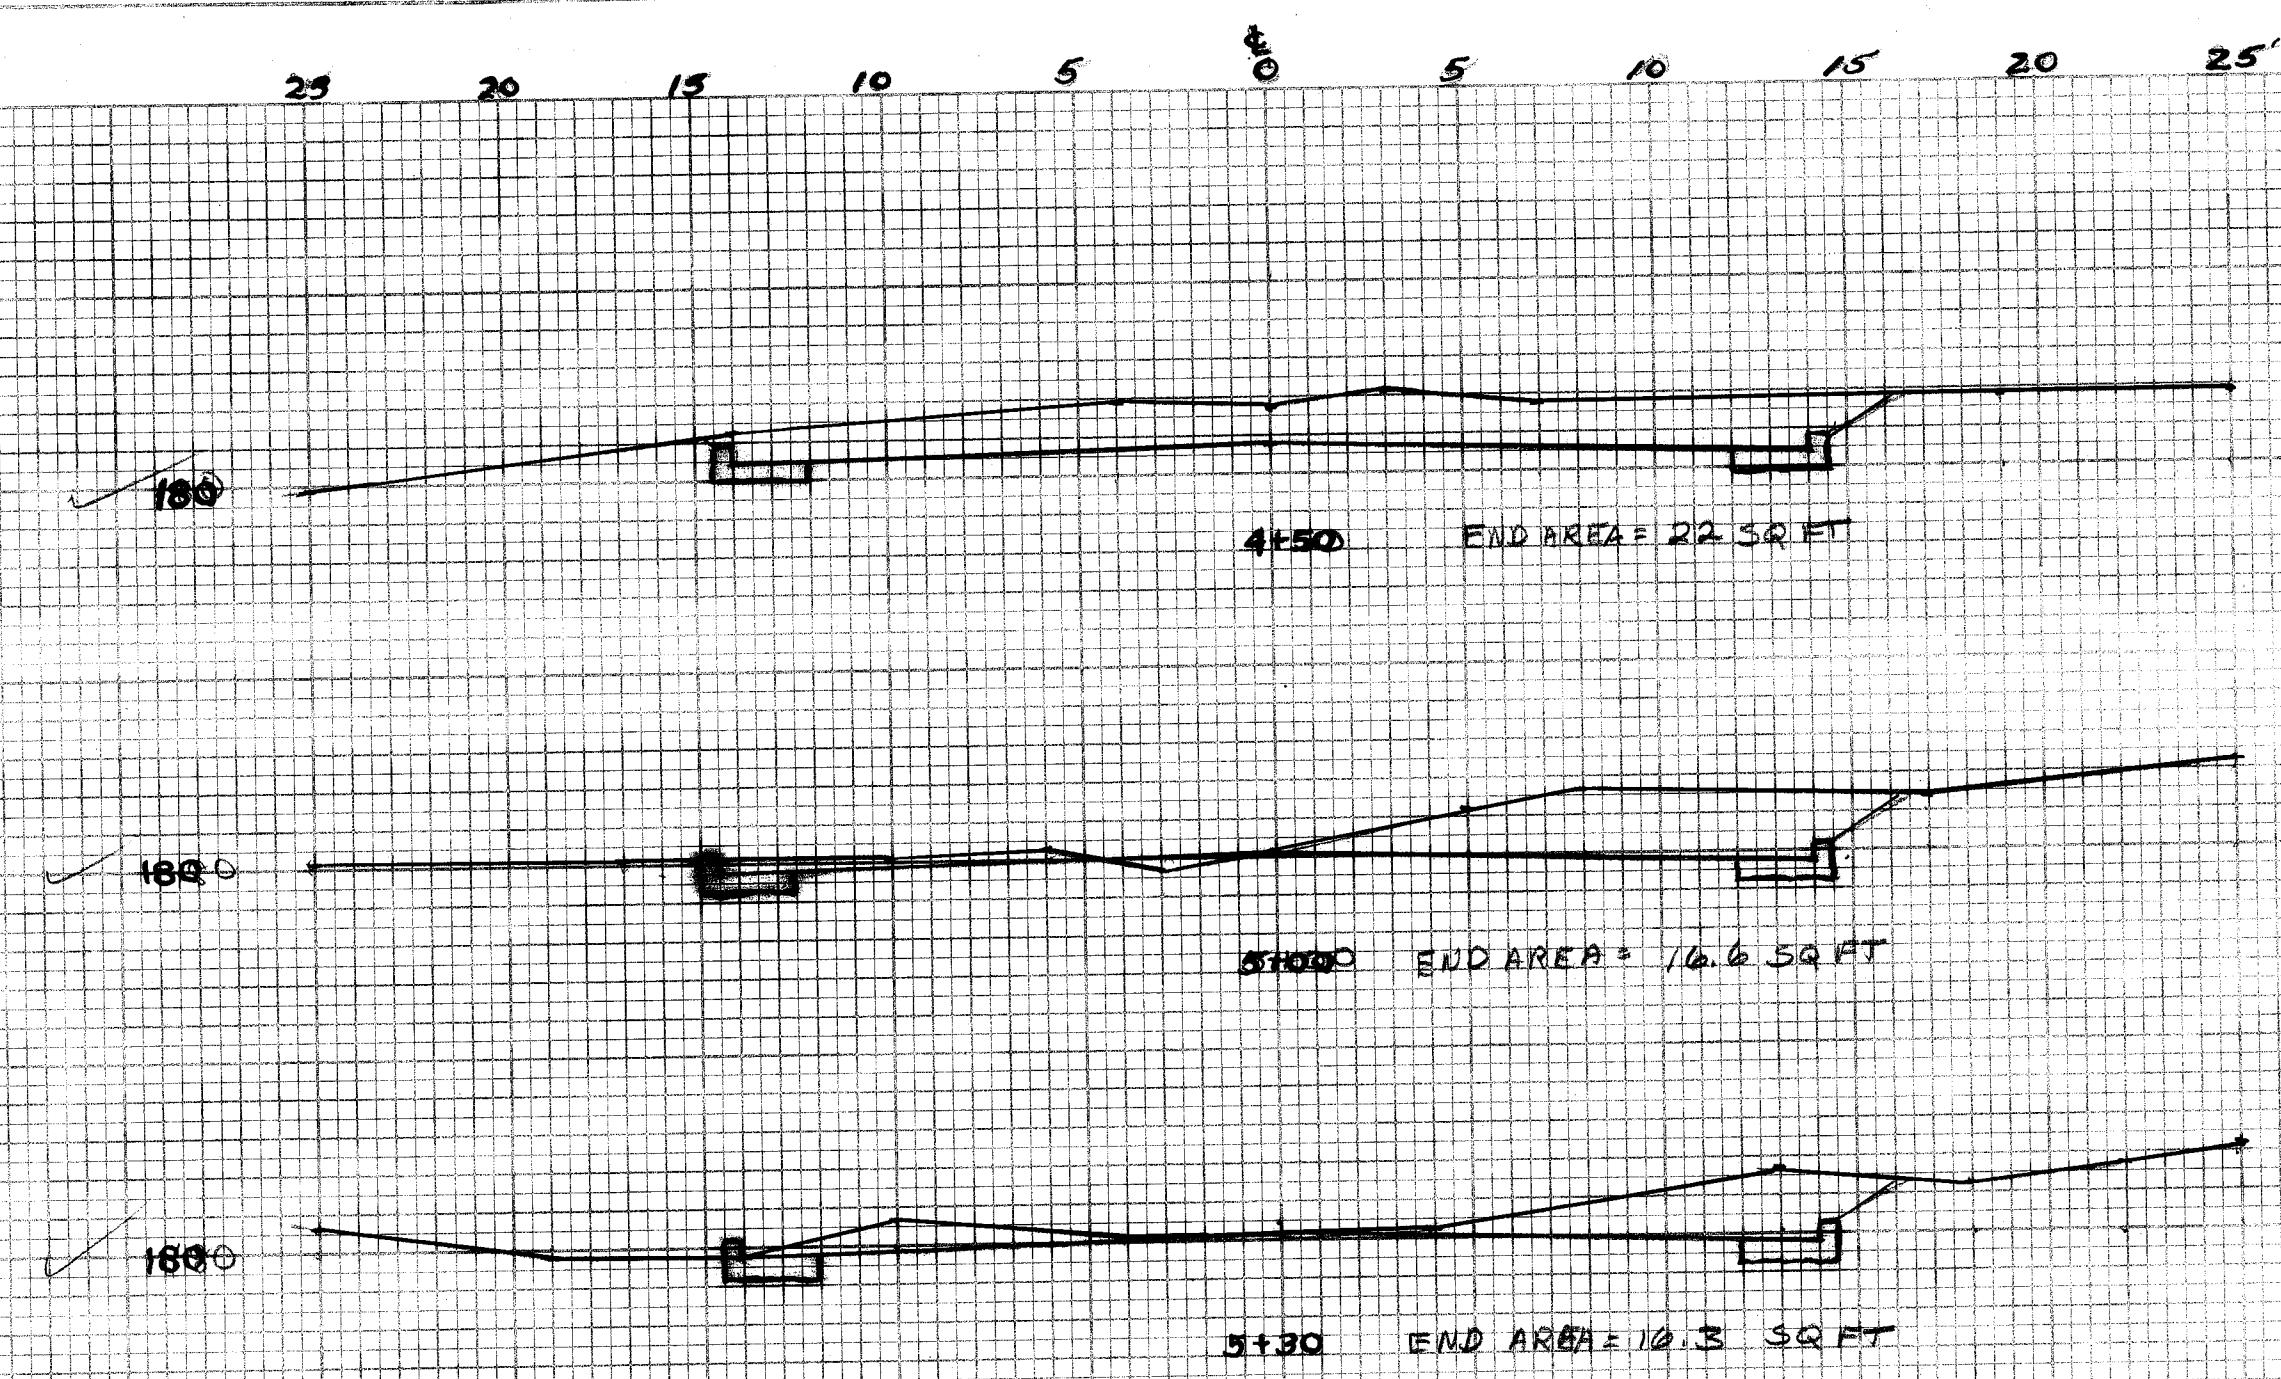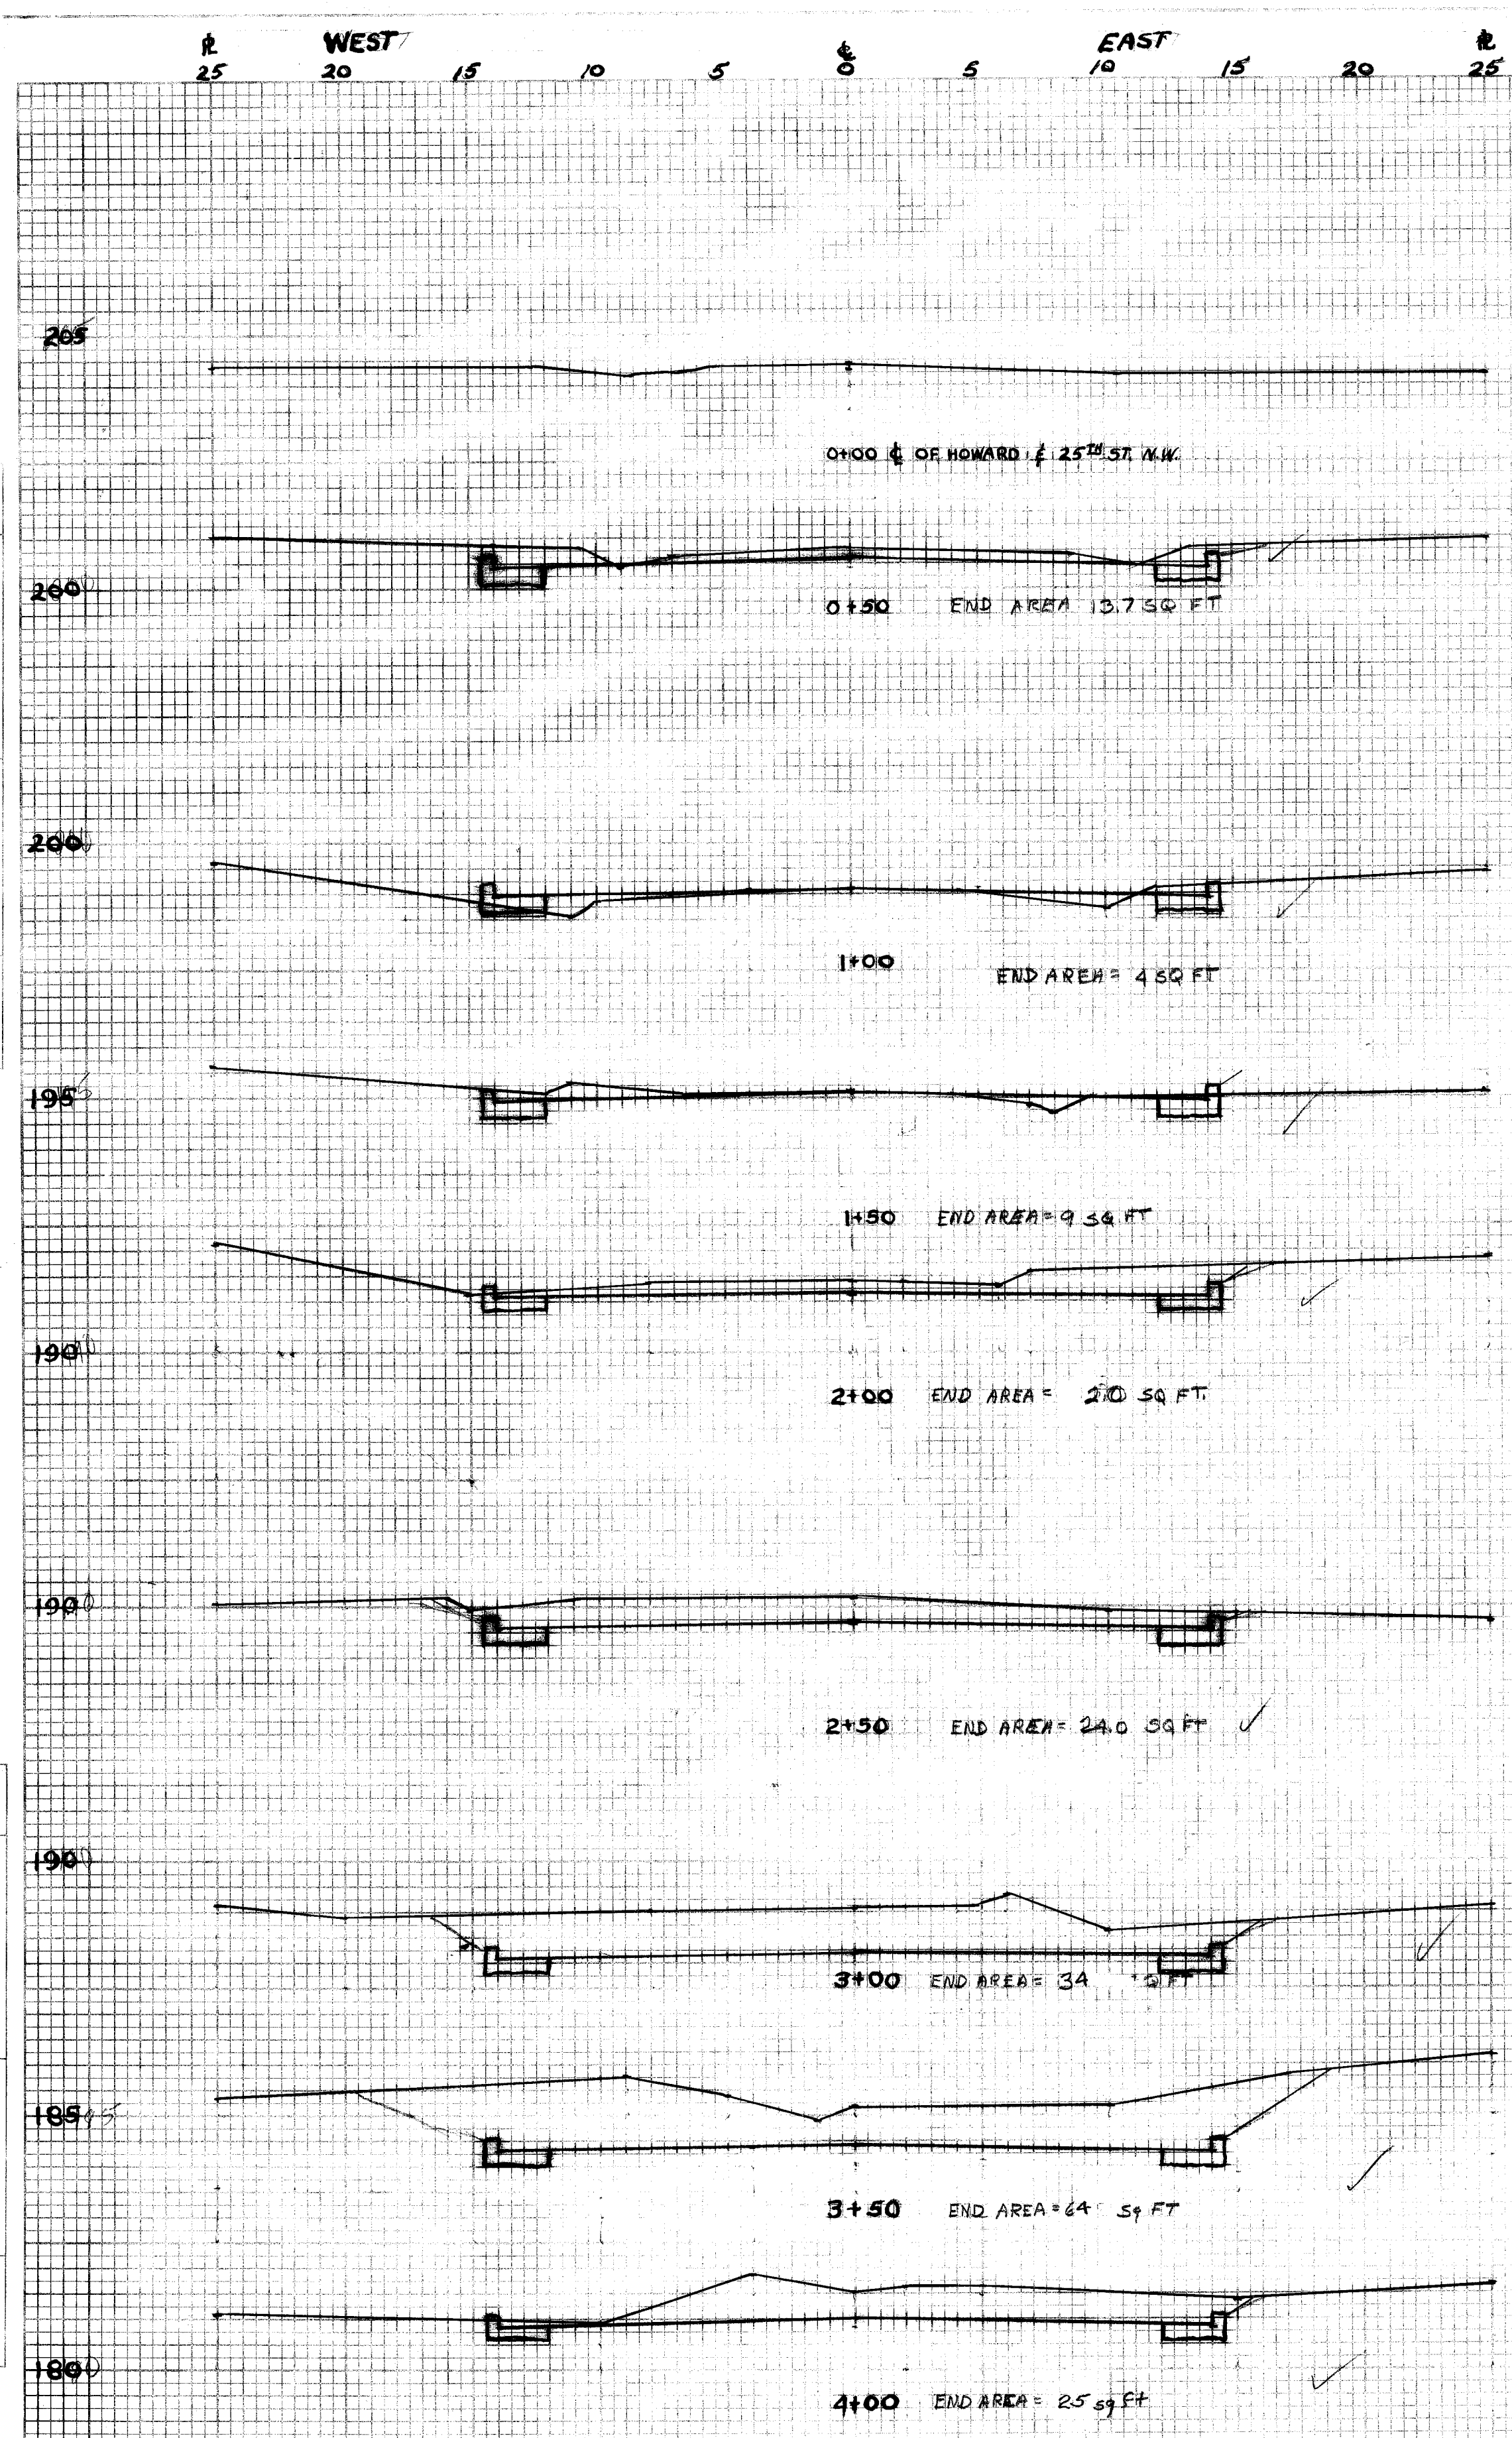

CITY OF HASELLON, OHIO	
25TH STREET NW 50'	
X-SECTIONS	
APPROVED BY <i>[Signature]</i> CITY ENGINEER	DEPARTMENT OF PUBLIC SERVICE ENGINEERING DIVISION
DRAWN BY: O.R. DEBOS	BOOK NO. 207
CHECKED BY	PAGE NO. 55
FILE NO. P64HACC. NO. 2313	