


DATE	BY
FINAL SURVEY	PLANNED
NOTED BOOK	PLANNED
NO.	PLANNED

DATE	BY
ORIGINAL SURVEY	PLANNED
NOTED BOOK	PLANNED
NO.	PLANNED

6" H.P. gas main


NEW CURVE DATA
 Δ = 45° 24'
 R = 477.50'
 A = 378.84'
 C = 362.84'
 D = 12° 0'
 E = 40.13'
 T = 200.06'

OAK KNOLL PARK

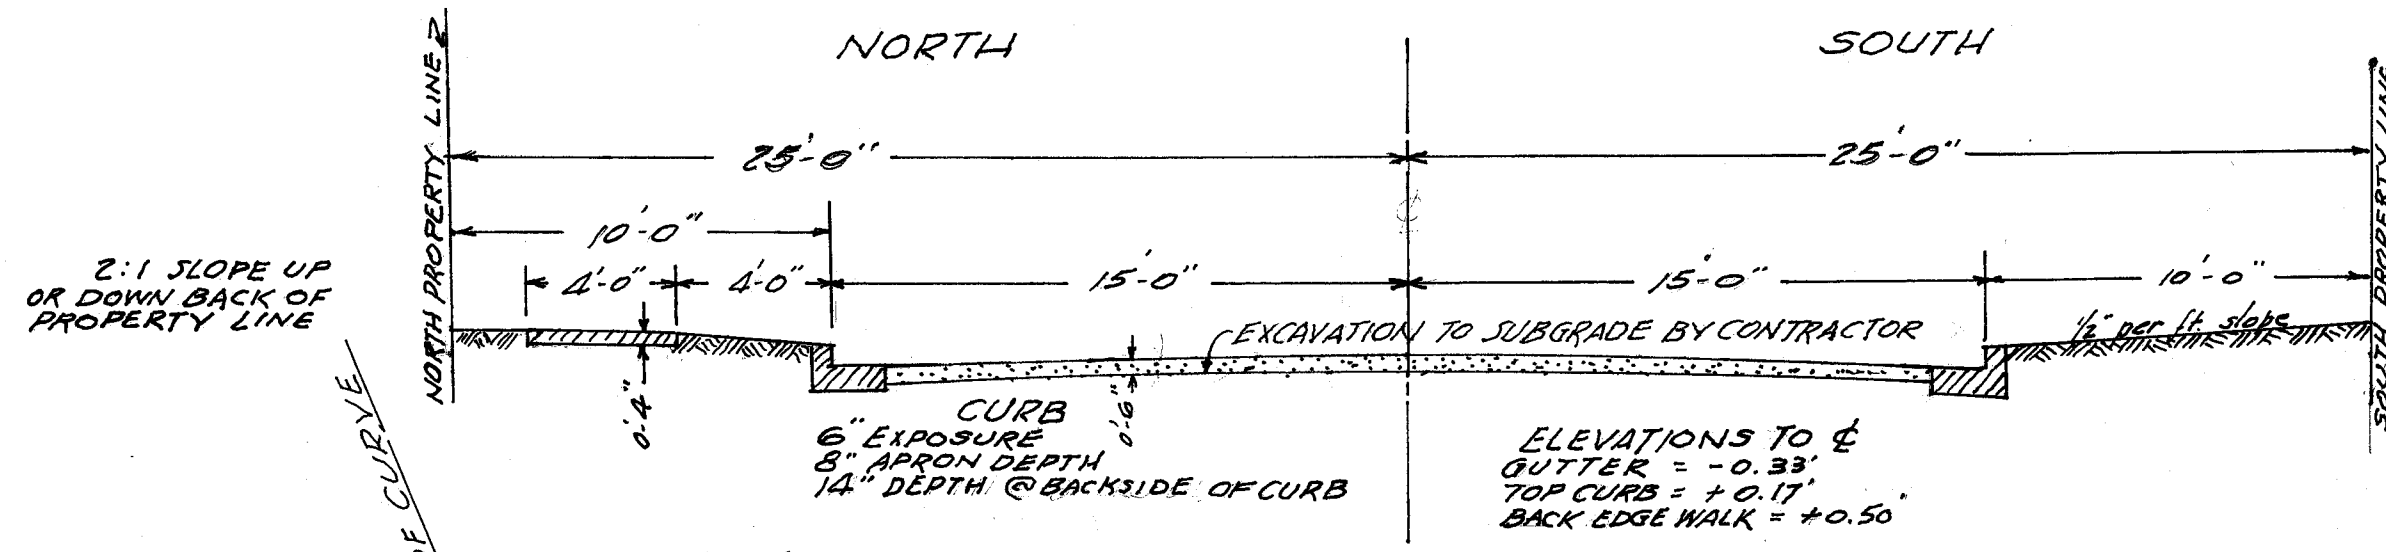

NOTE:
 6" H.P. GAS MAIN IN EXISTING STREET CONTRACTOR TO NOTIFY EAST OHIO GAS CO. BEFORE STARTING WORK.


- NOTE:
1. NEW CONC. WALK ON SOUTH SIDE OF WALNUT RD. TO BE DELETED FROM THIS CONTRACT
 2. CITY TO REMOVE TOP SOIL & REPLACE AFTER CONSTRUCTION IS COMPLETED.
 3. EAST AND WEST BOUND TRAFFIC TO BE MAINTAINED AT ALL TIMES.
 4. TREES & STUMP SHOWN TO BE REMOVED BY CONTRACTOR.
 5. TWO CURB INLET CASTINGS SALVAGED TO BECOME PROPERTY OF CITY.

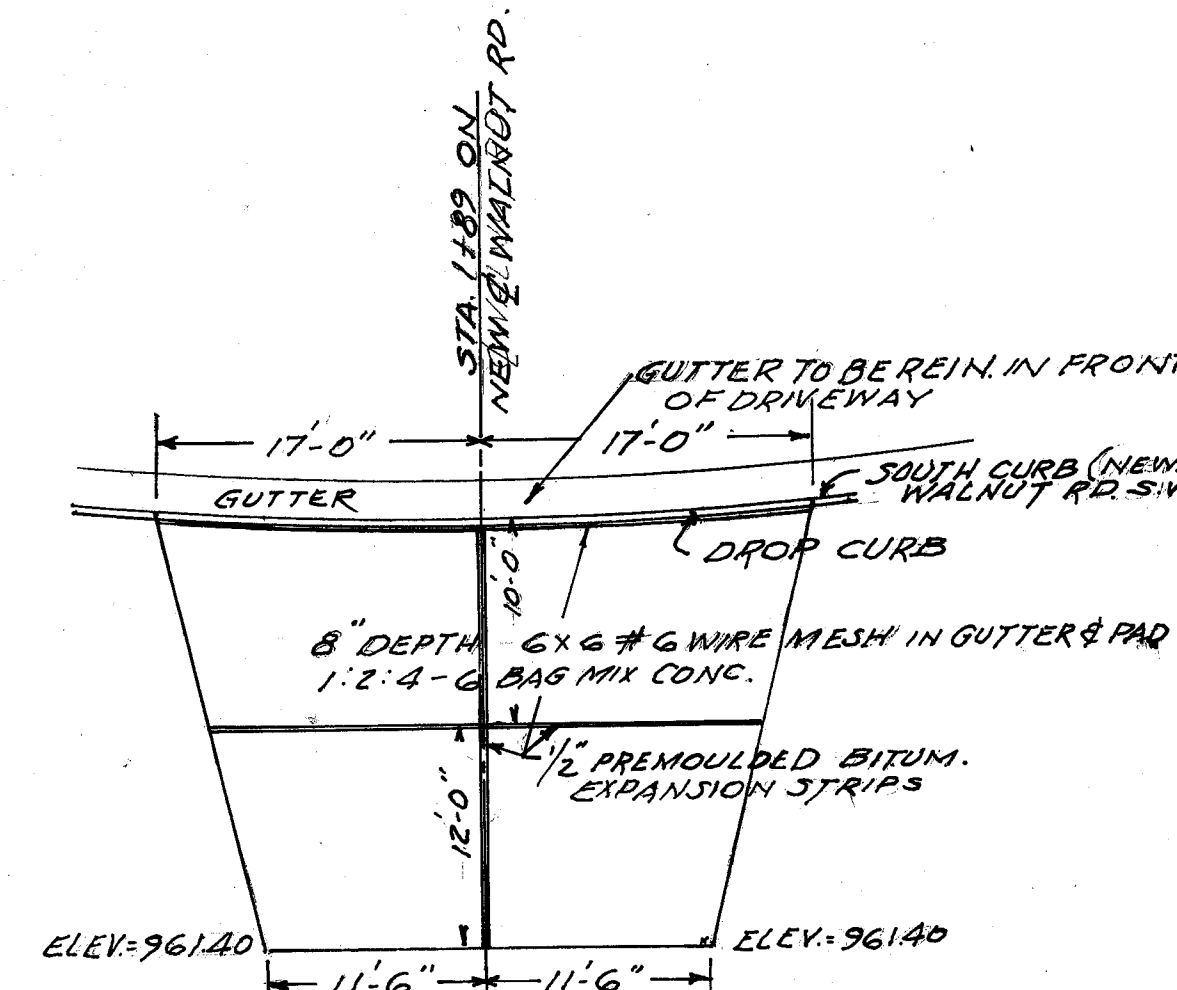

GRADE OF NEW PAVEMENT

STATION	ELEVATION	DESCRIPTION
0+00	973.16	WEST END OF CURVE P.C.
+25	971.44	
+50	969.71	
+75	967.99	
+100	966.26	
+125	964.54	
+150	962.81	
+175	961.09	
+200	959.36	
+225	957.64	
+250	955.91	
+275	954.19	
+300	952.46	
+325	950.74	
+350	949.01	
3+78.84	947.00	R.T. EAST END OF CURVE

NEW PROFILE & GRADE
 SCALE: 1" = 5.0' VER 1" = 25' HOR

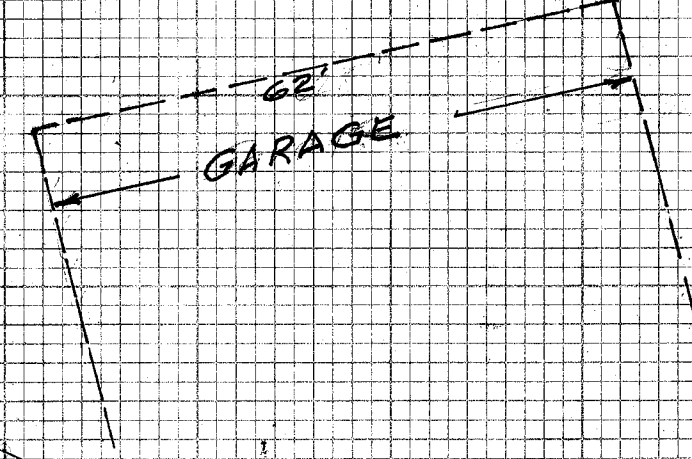


CITY OF MASSILLON, OHIO
WALNUT RD. SW.
 CURVE REDUCTION AT NEW GARAGE SITE (RT. OAK KNOLL PARK)

APPROVED: [Signature] DIRECTOR OF PUBLIC SERVICE
 CITY ENGR. ENGINEERING DIVISION

DR. BY: H.M.P. MAY 14, 65 SCALE: 1" = 20' HOR 1" = 5' VER. P. 43
 CH. BY: [Signature]

FILE NO. P279 ACC. NO. 2354

ORIGINAL	BY	DATE
SURVEY		
NOTES		
TEMPERATURE		
AREA		
APPROXIMATE		
NO.		

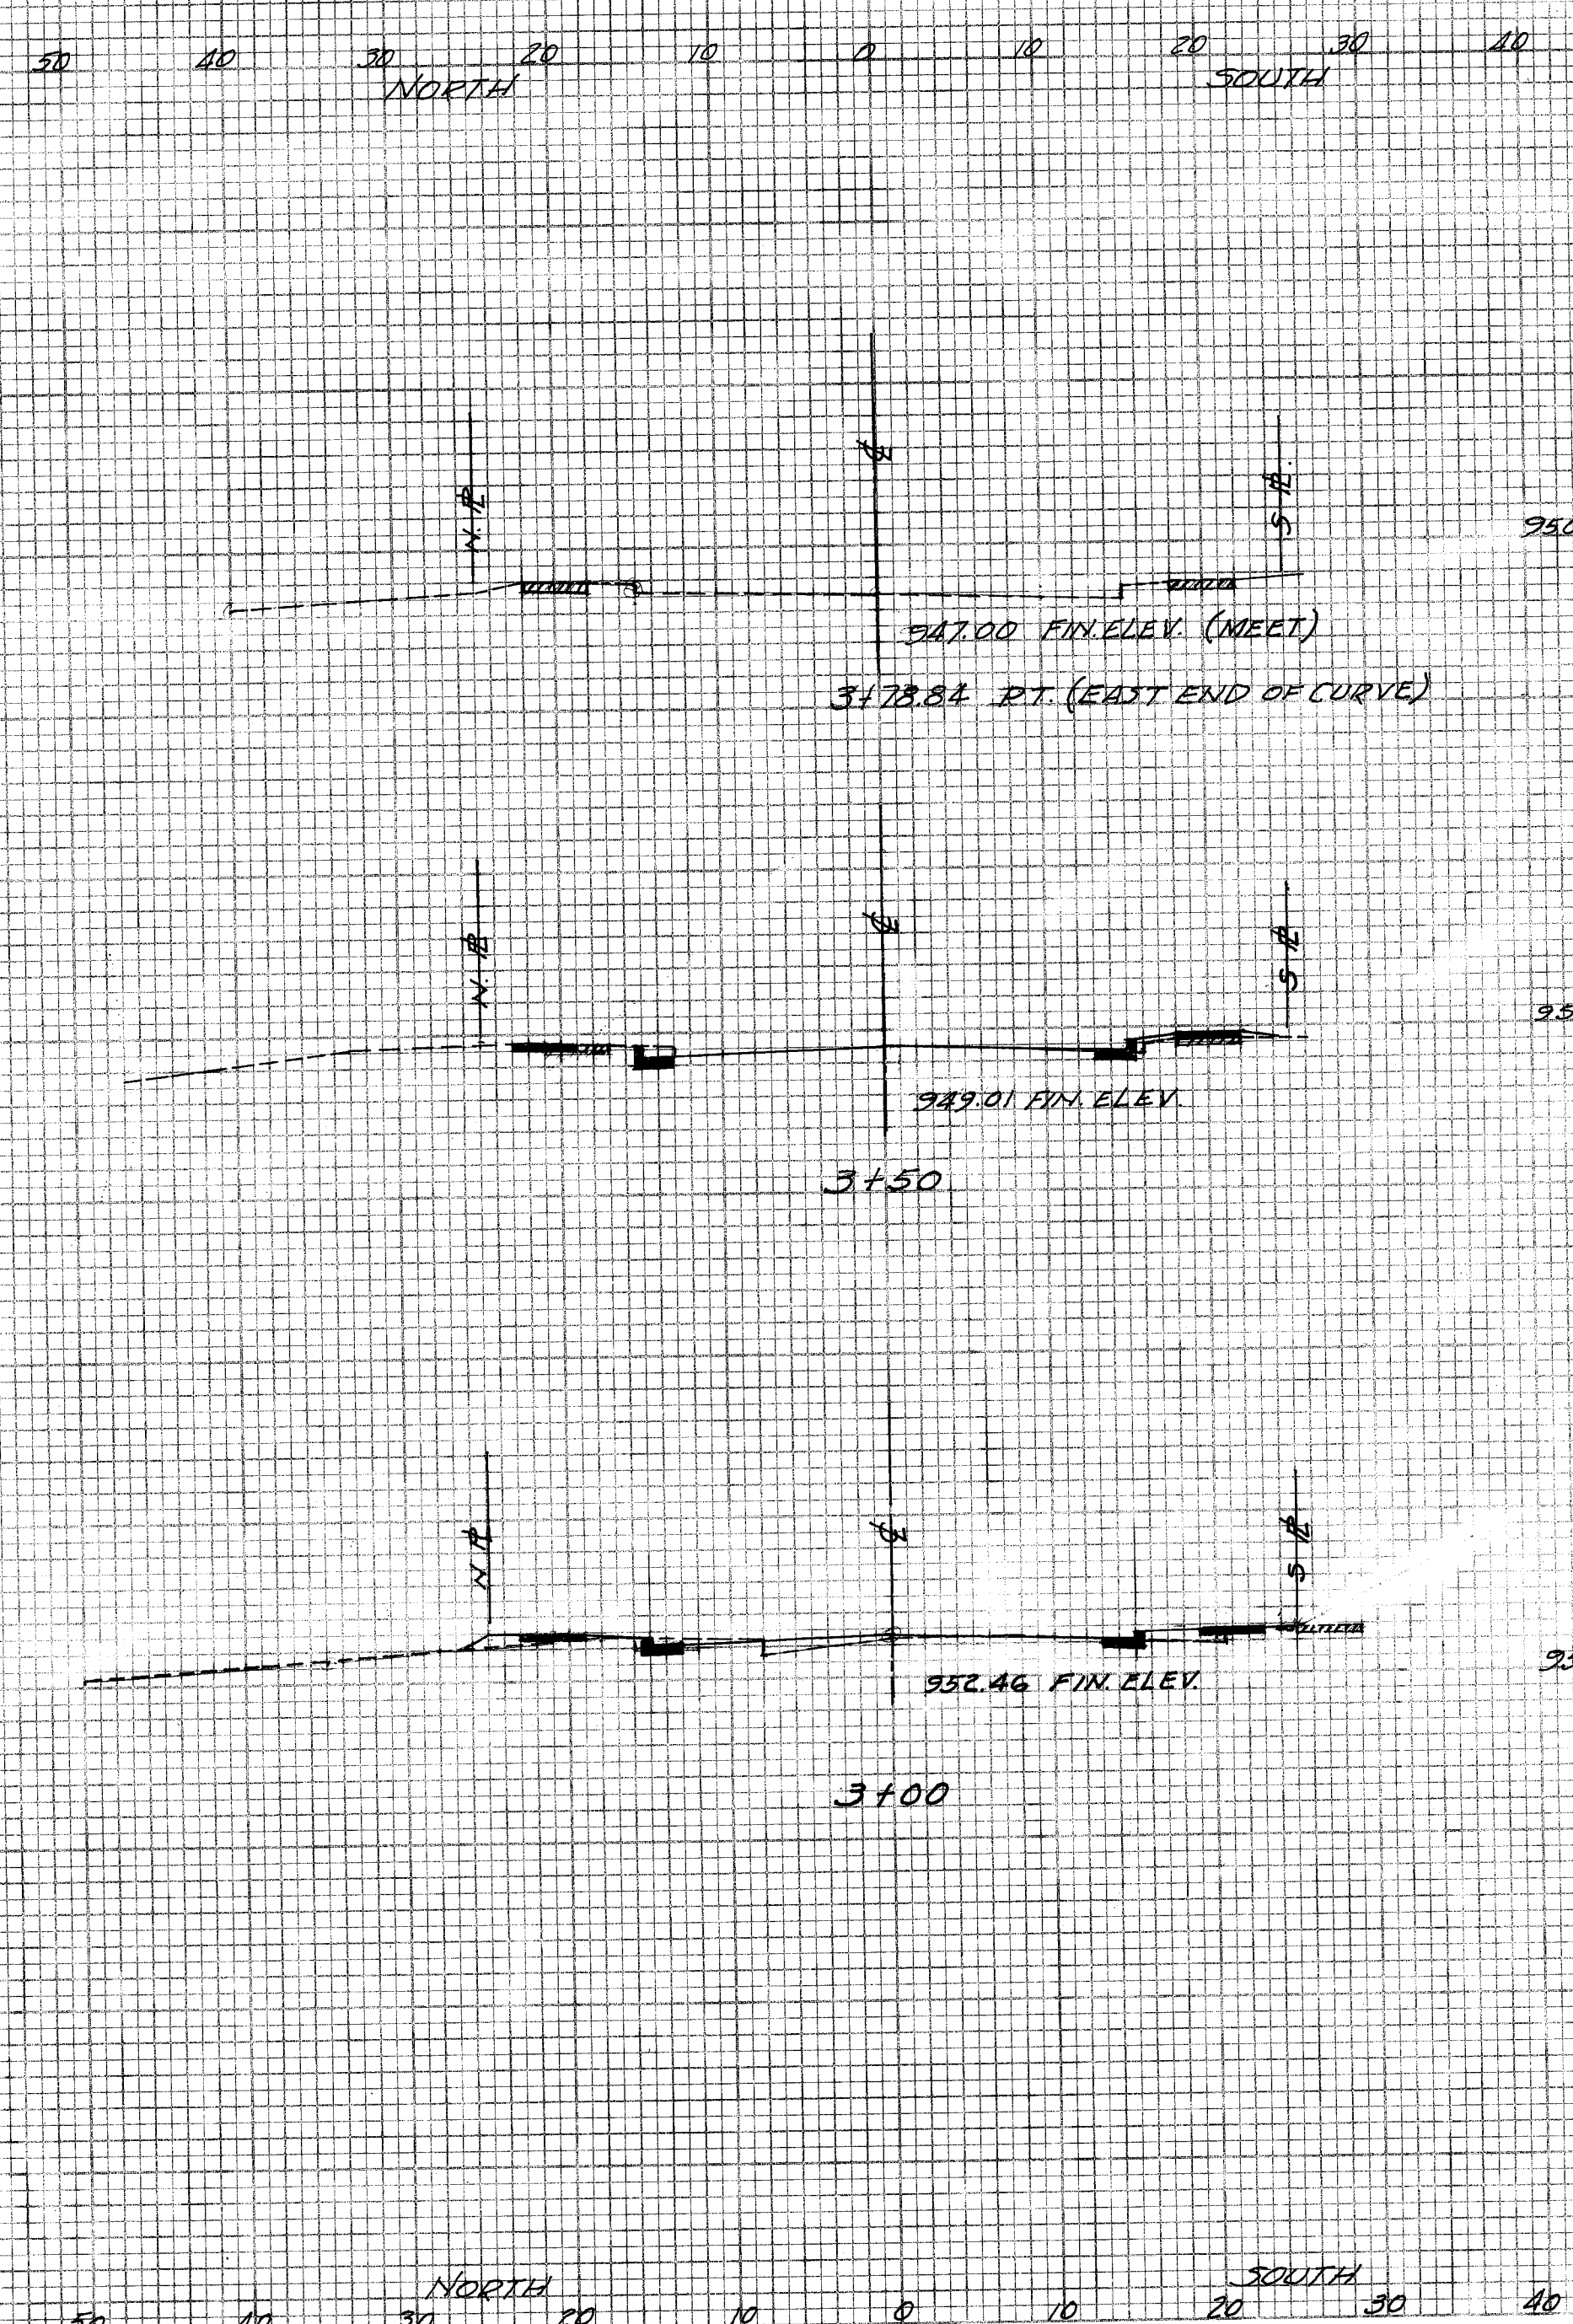

CITY OF MASSILLON, OHIO
WALNUT RD. S.W.
CURVE REDUCTION AT NEW GARAGE SITE
(PT. OAK KNOLL PARK)
APPROVED: DIRECTOR OF PUBLIC SERVICE
CITY ENGR. ENGINEERING DIVISION
DR. BY: H.M.P. MAY 14, 65 SCALE 1"=10' VER. NB 212
CH. BY: ACC. HOR. PA 3
FILE NO. 10219 ACC. NO. 2354A