
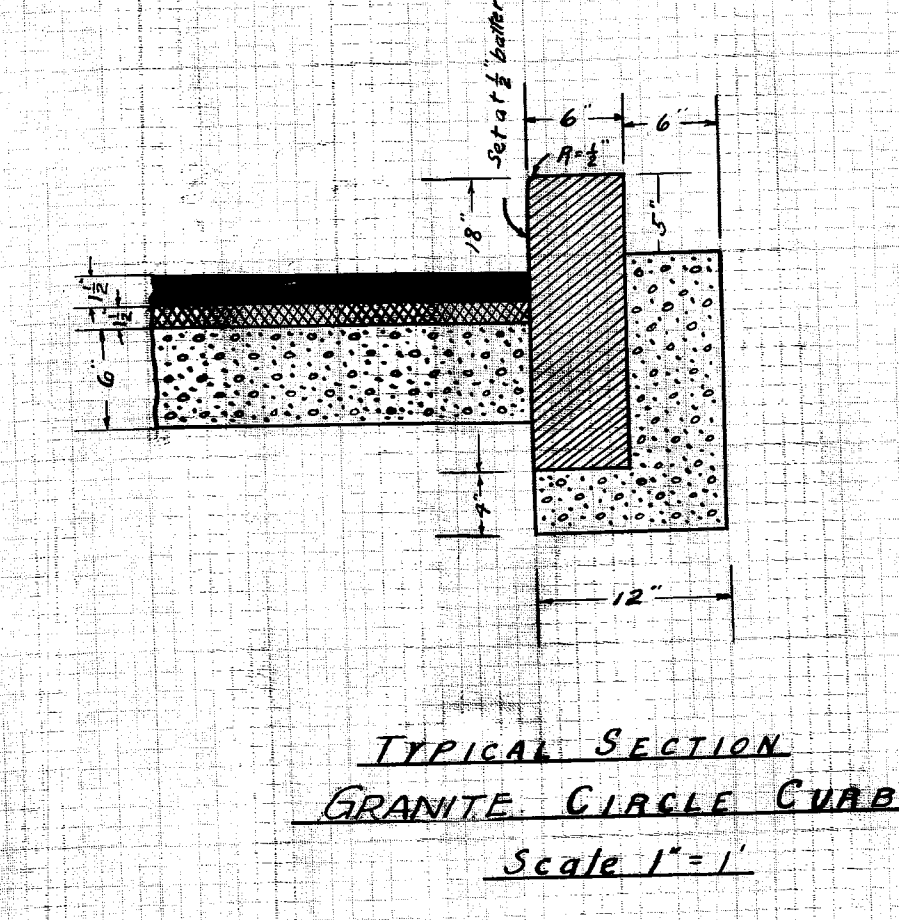
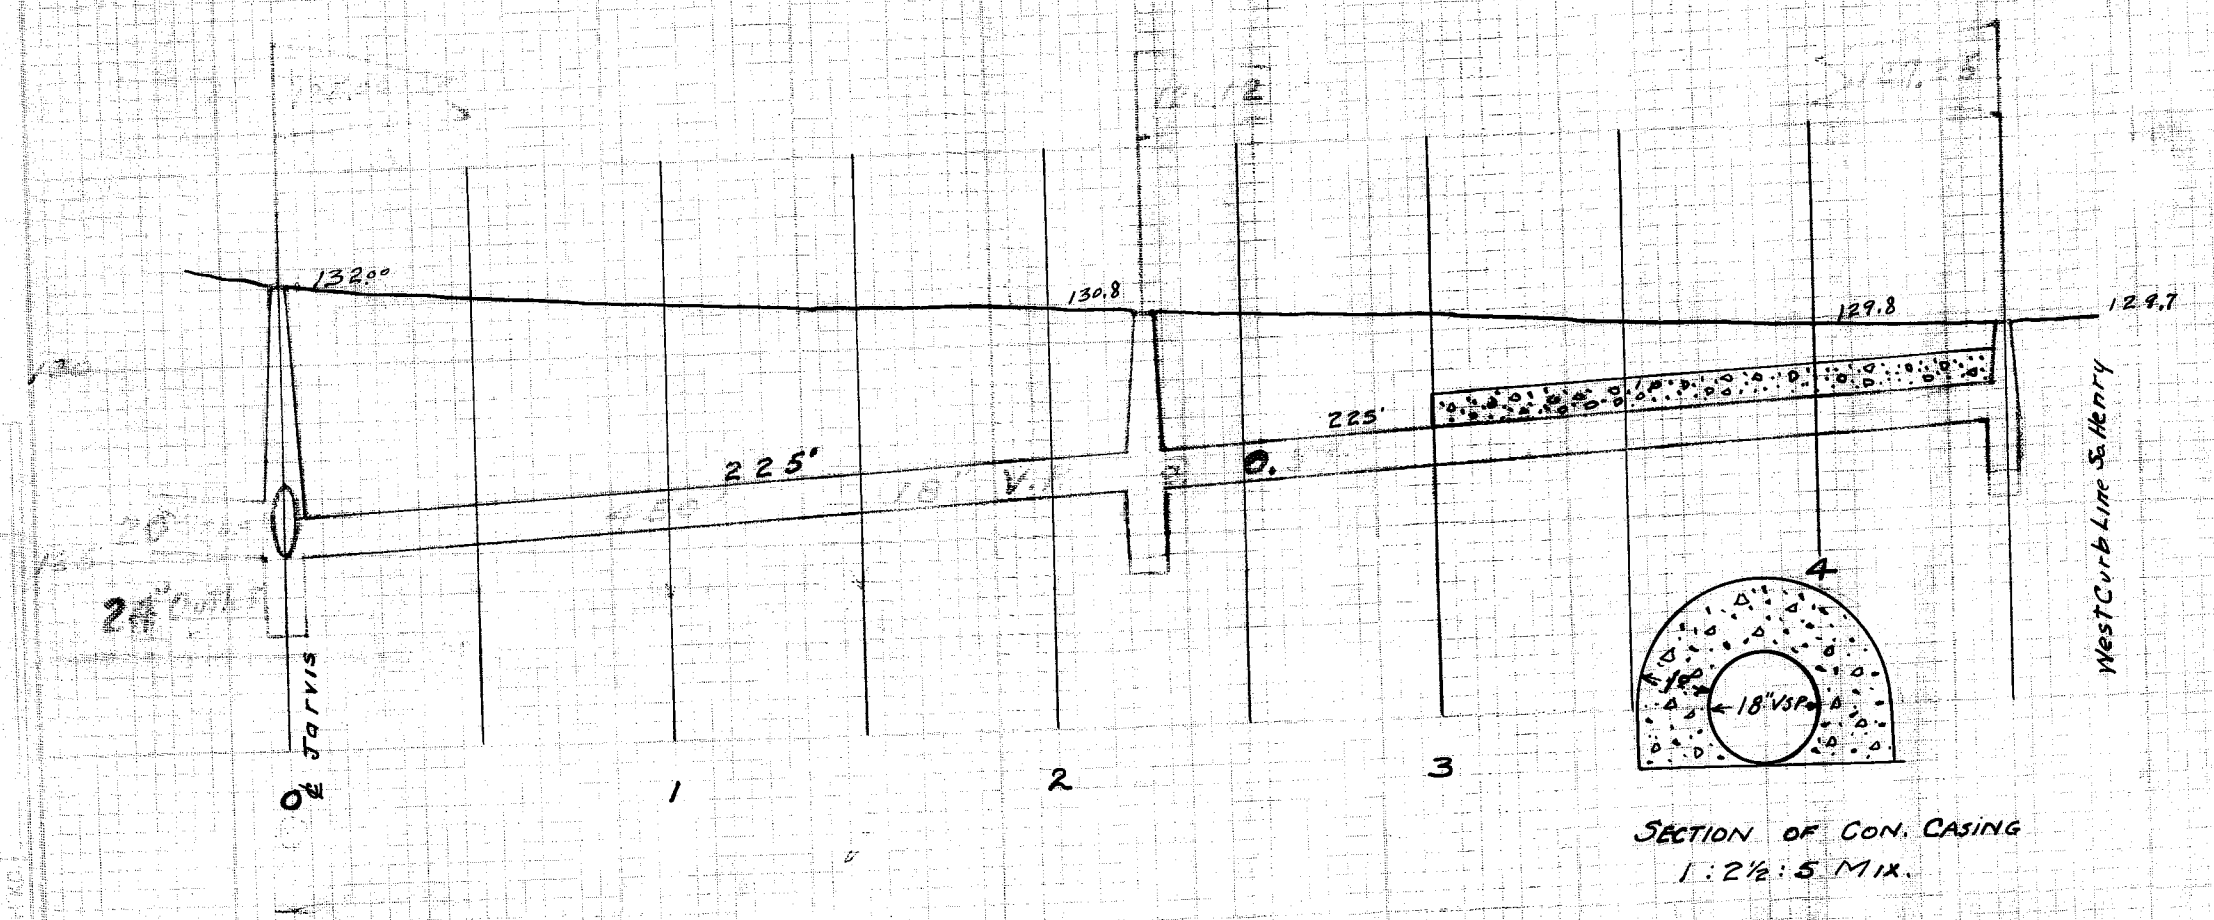
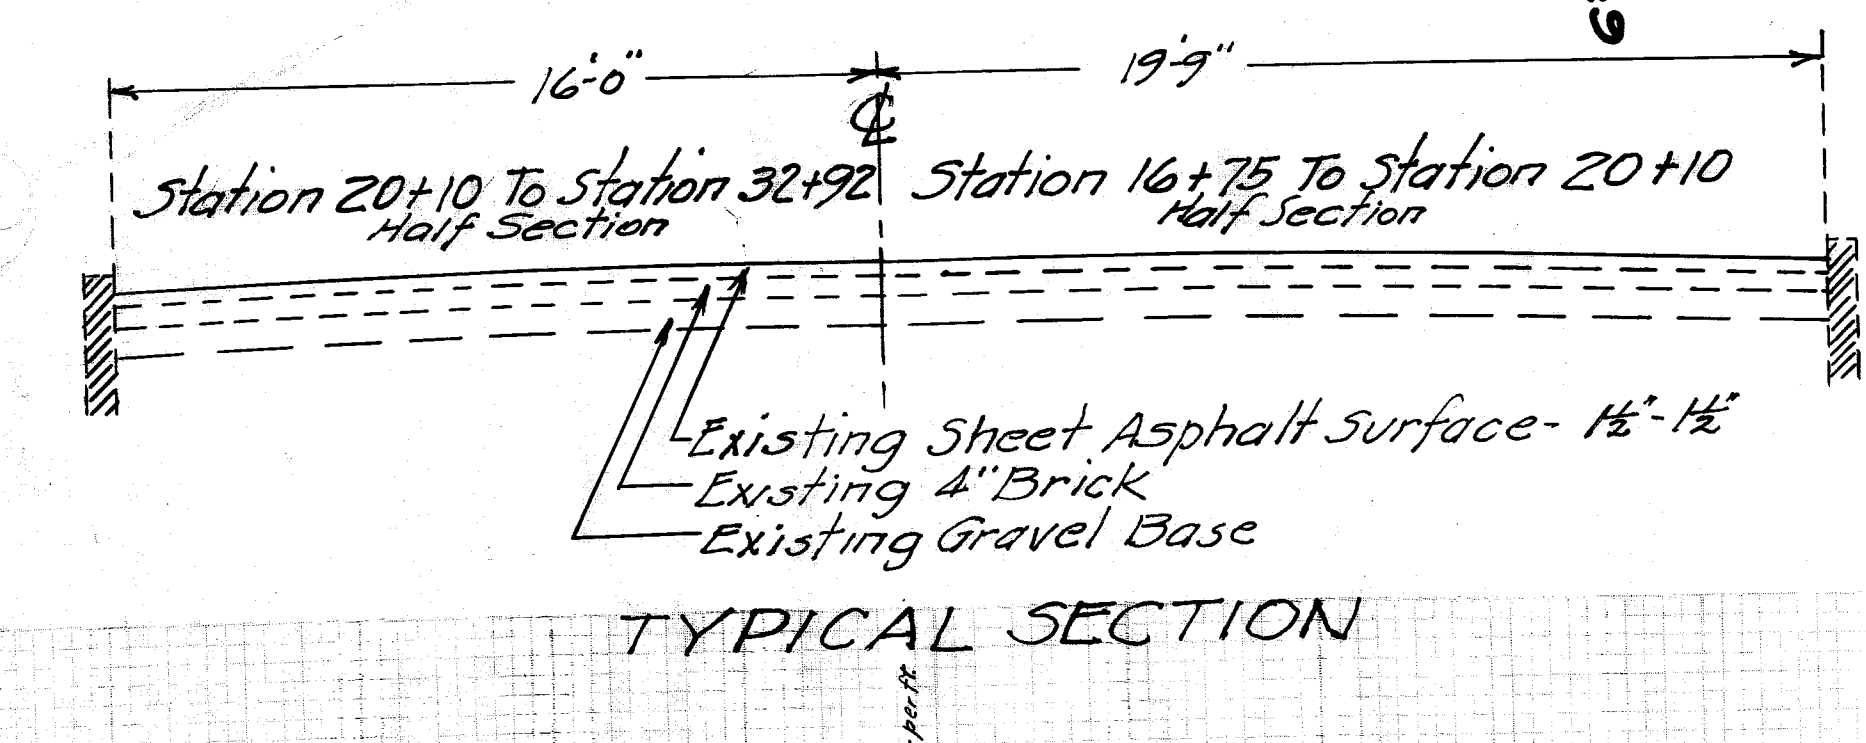
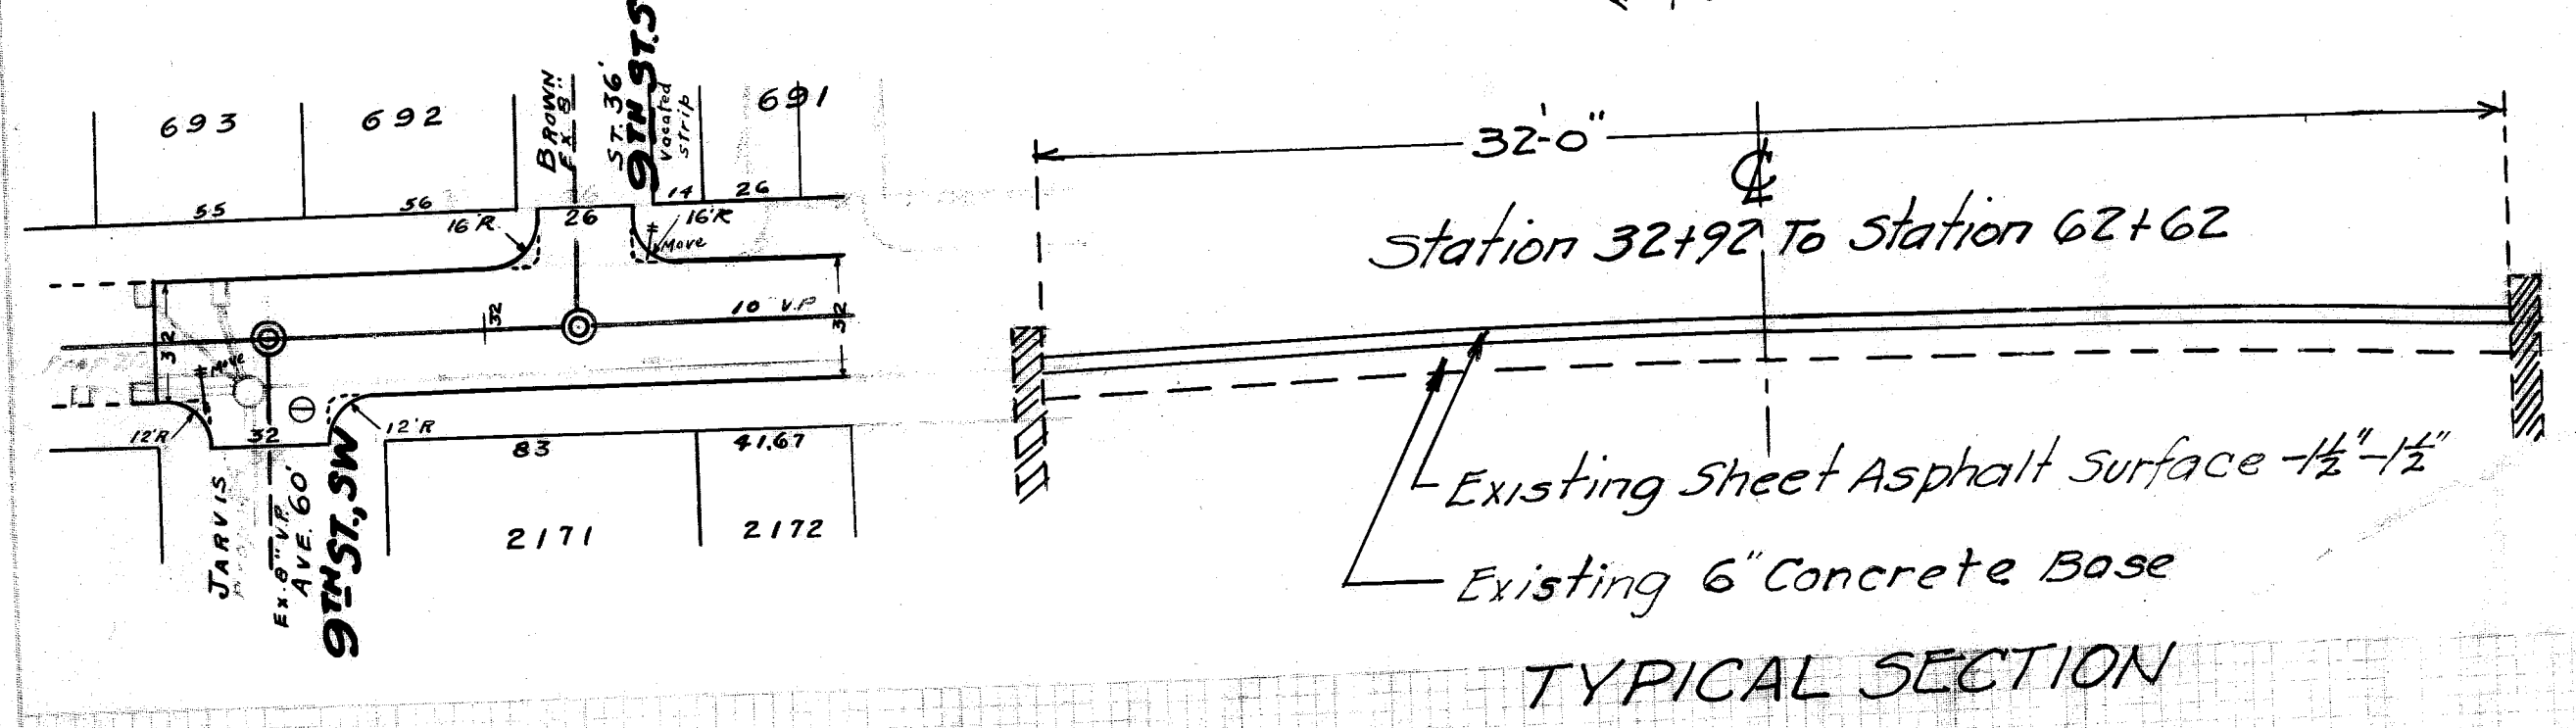


PLAN
 SURVEYED
 PLATTED
 NOTE BOOK
 ALPHABETIC ORDER
 NO.

DATE
 BY
 CHECKED
 DATE
 BY
 CHECKED
 DATE
 BY
 CHECKED

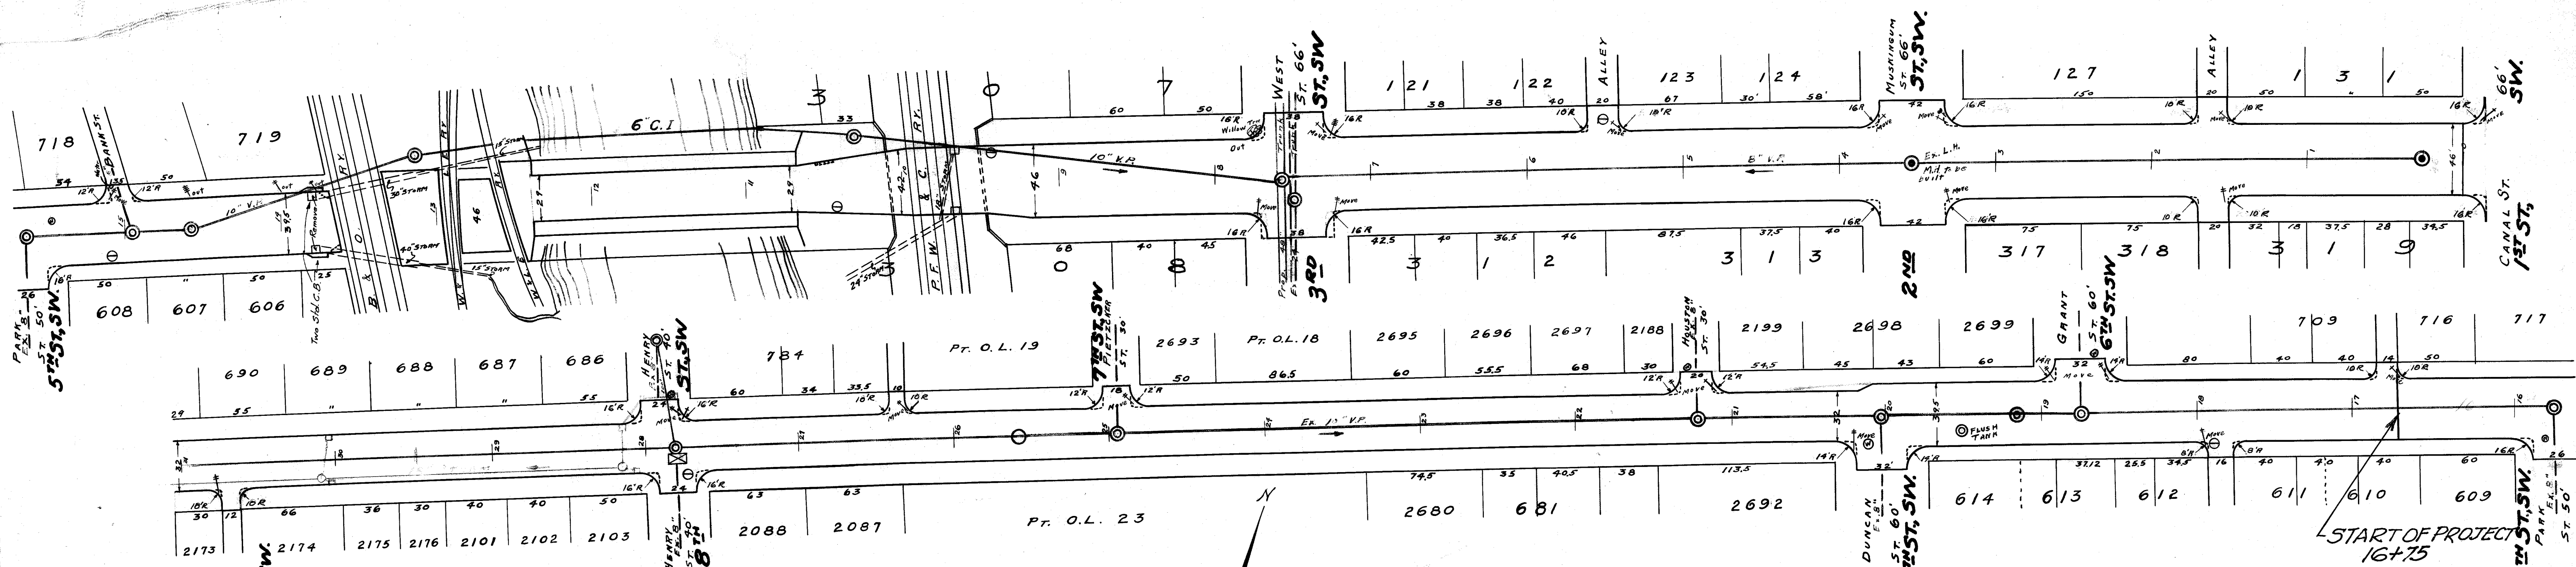

Resolution	192
Field Work	Aug. 1923
Platted	Jan. 1924
Grade Ordinance No.	
Ordinance Passed	
Ordinance Record No.	Page
Telephone Poles	+
O. P. S. Poles	+
Postal Tel. Poles	+
Water Valve Box	+
Hydrant	+
Inlets Plan B	+
Sanitary Sewer M.H.	+
Sanitary Sewer L.H.	+
Storm Water M.H.	+
Telephone Co. M.H.	+
Gas Regulator	+
Trees	+

CITY OF MASSILLON, OHIO.

PROPOSED RESURFACING WEST TREMONT ST. MASSILLON, OHIO.

APPROVED: *[Signature]* DEPT. OF PUBLIC SERVICE
 ENGINEERING DIVISION

DR. BY: *[Signature]* SCALE: VERT 1" = 5' HOR 1" = 50' JAN. 1924 NO. P.

Plans Revised
 A-4-28-G.C.W.

FILE NO. P-2
 Acc. No. 30.