




BRICK
TYPICAL HALF SECTION

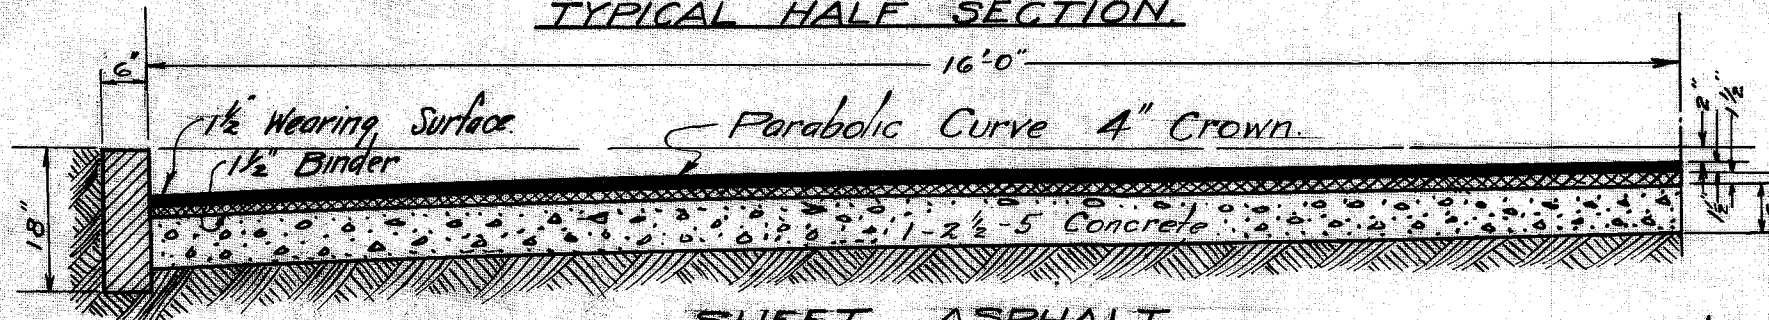




SHEET ASPHALT
TYPICAL HALF SECTION

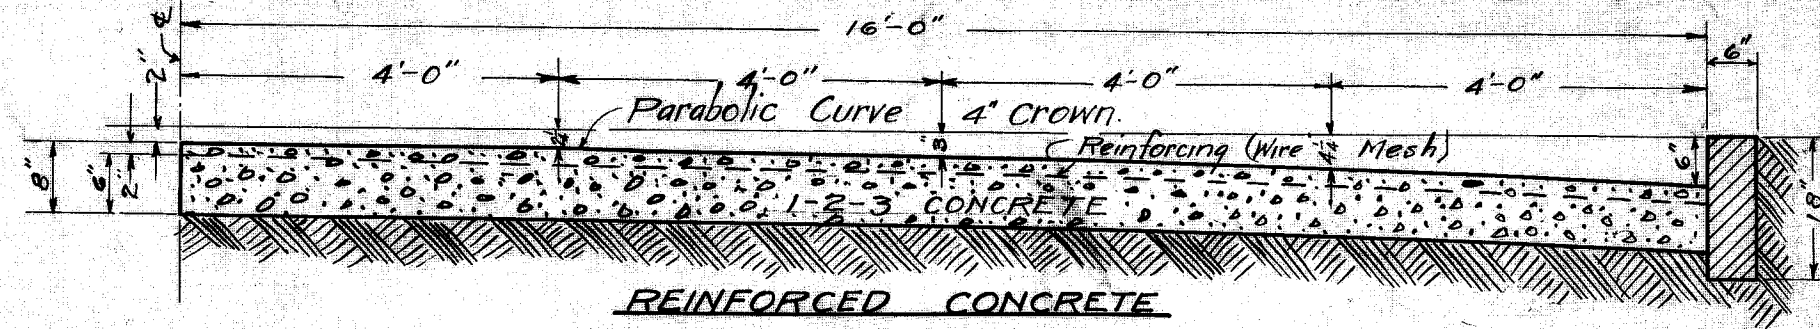

REINFORCED CONCRETE
TYPICAL HALF SECTION

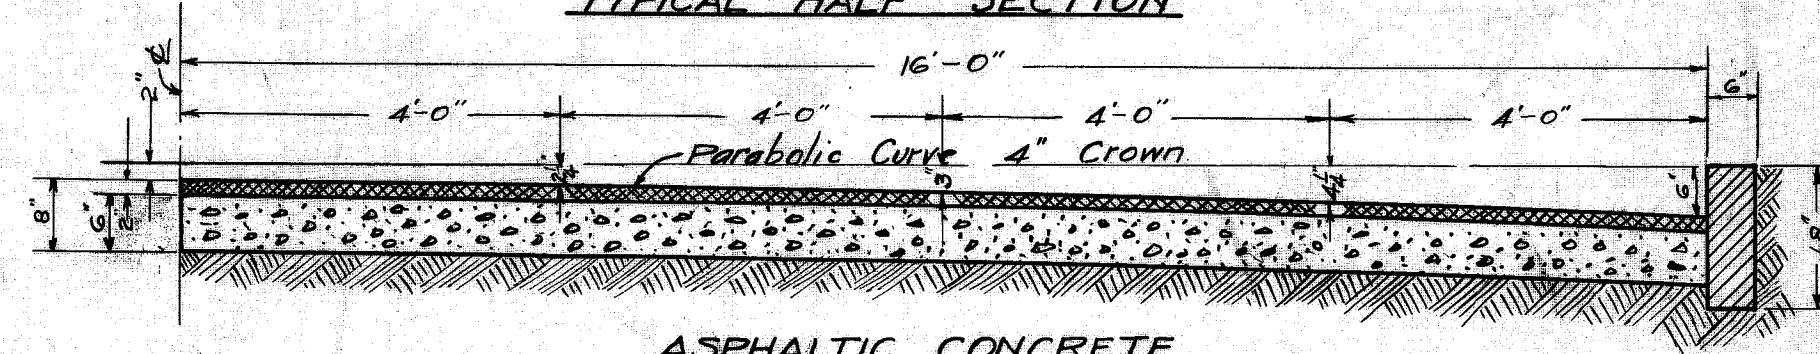

ASPHALTIC CONCRETE
TYPICAL HALF SECTION

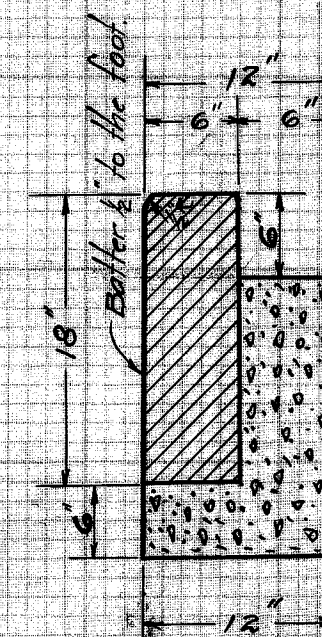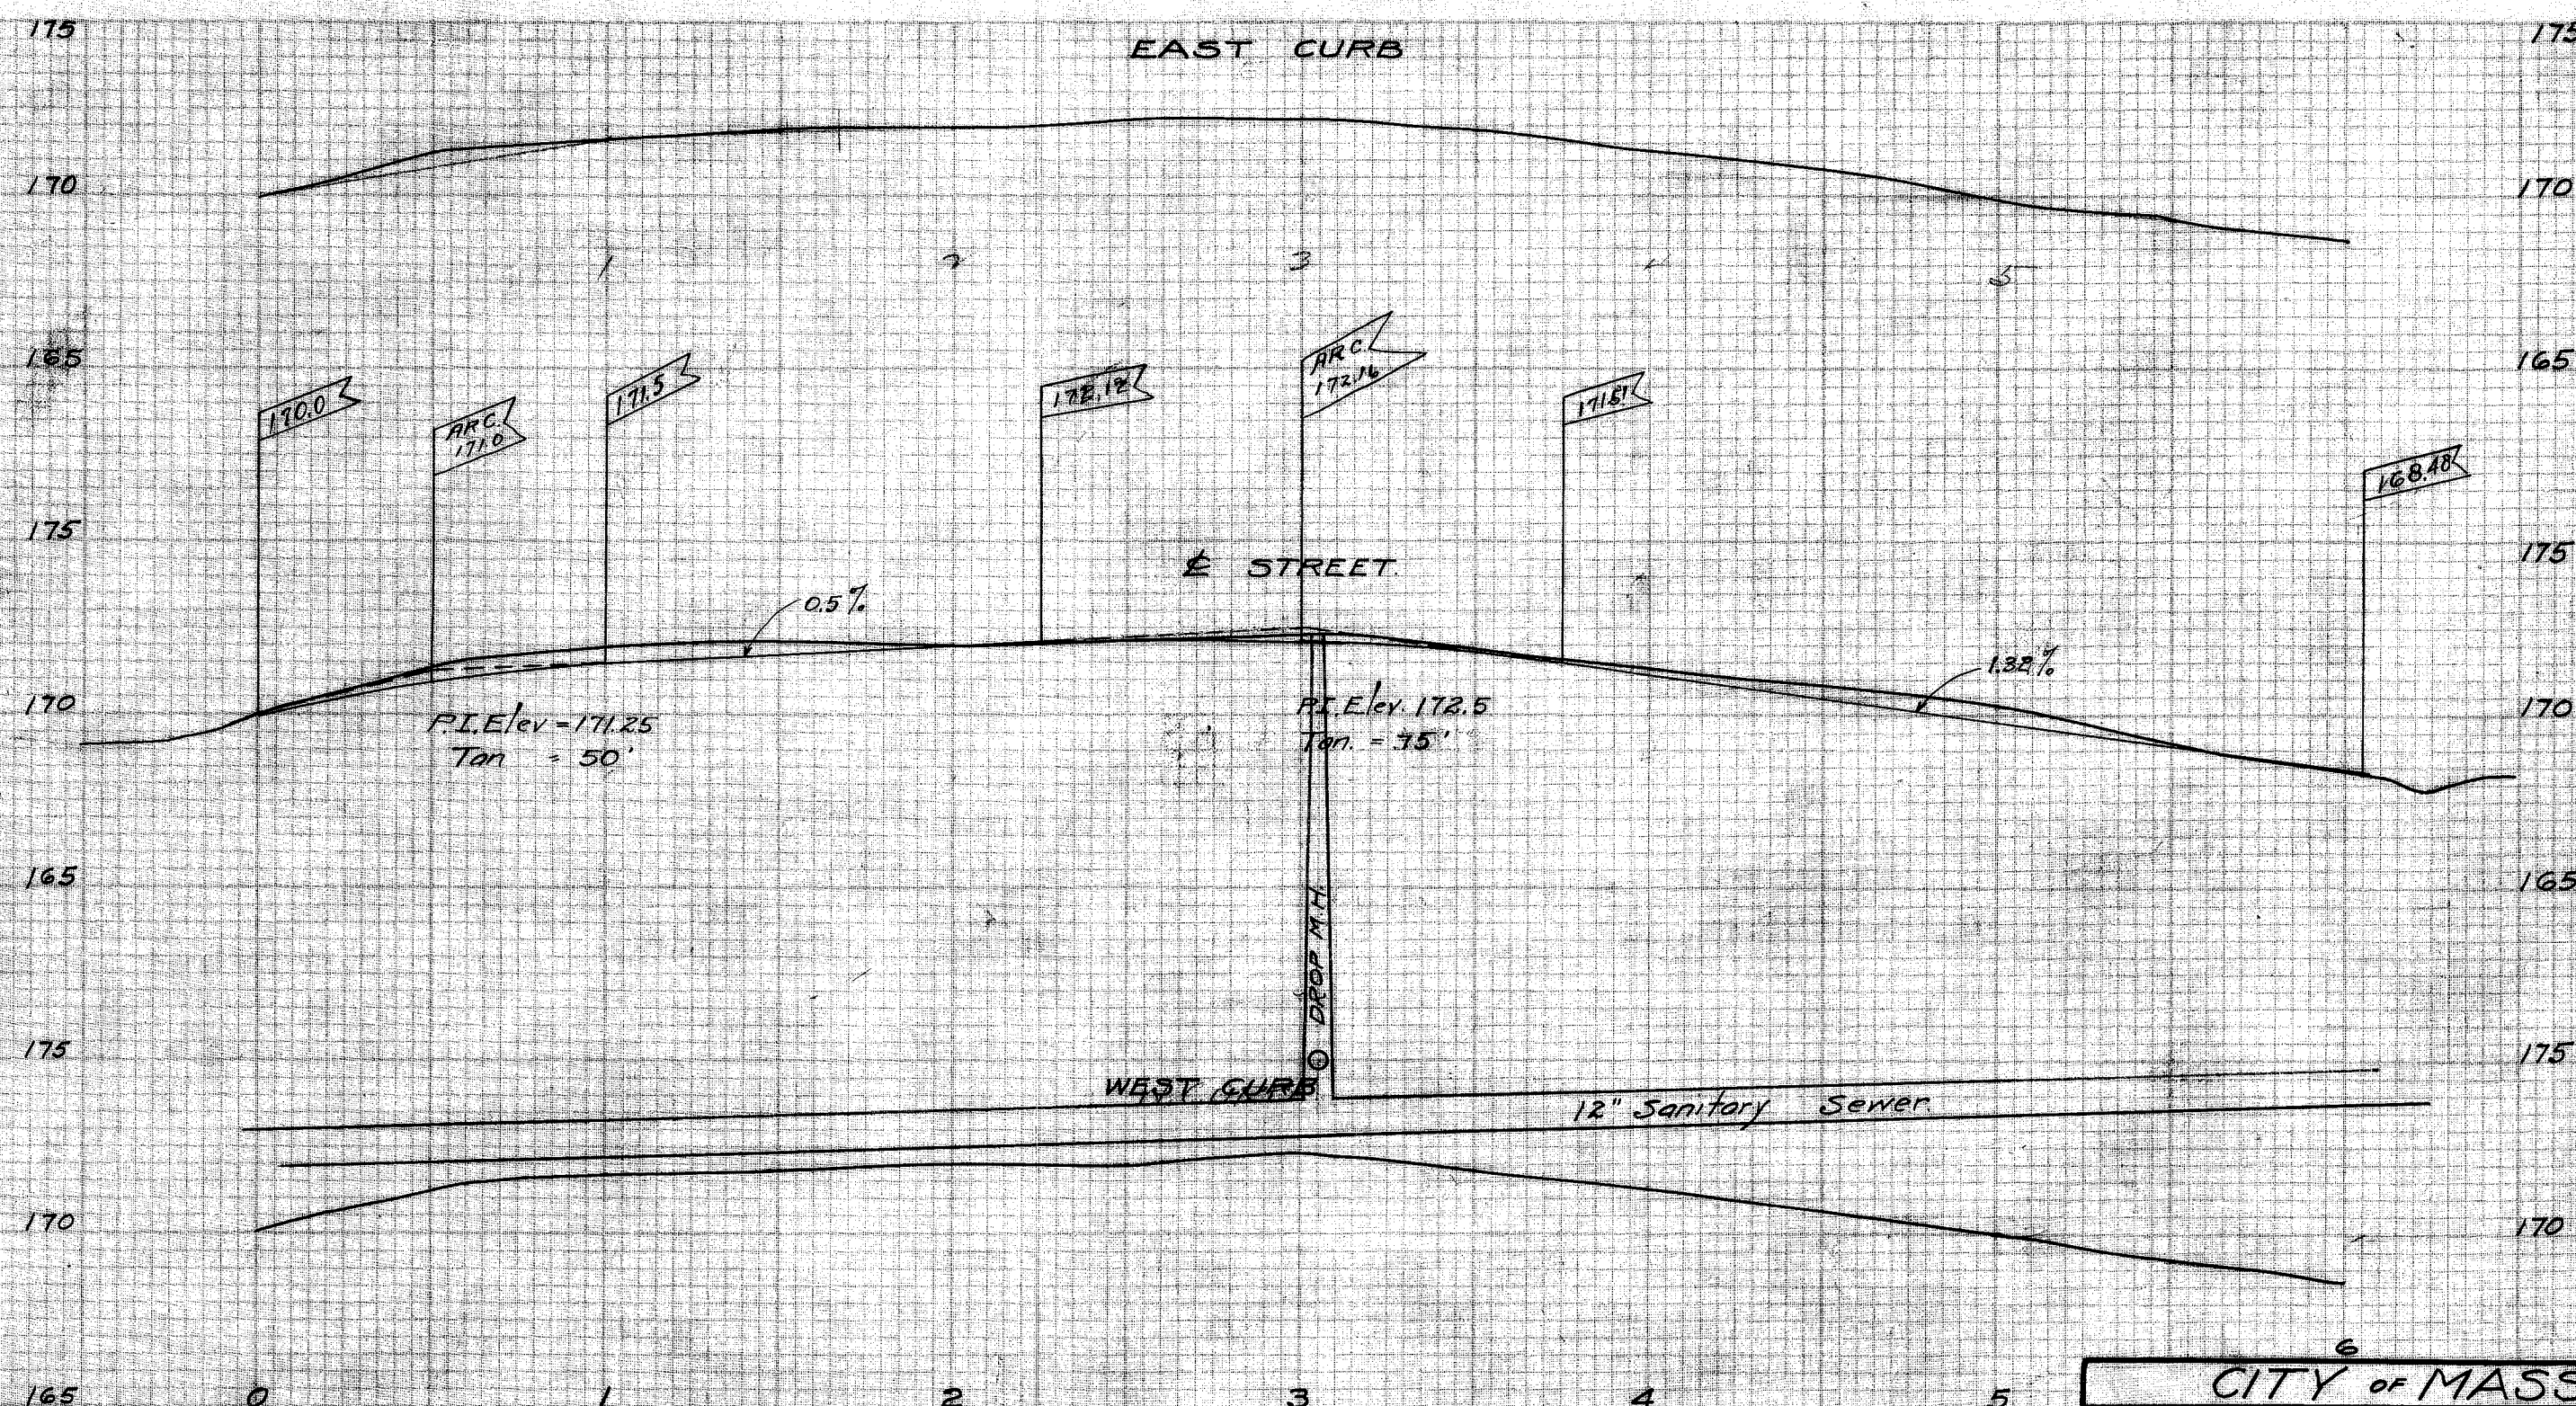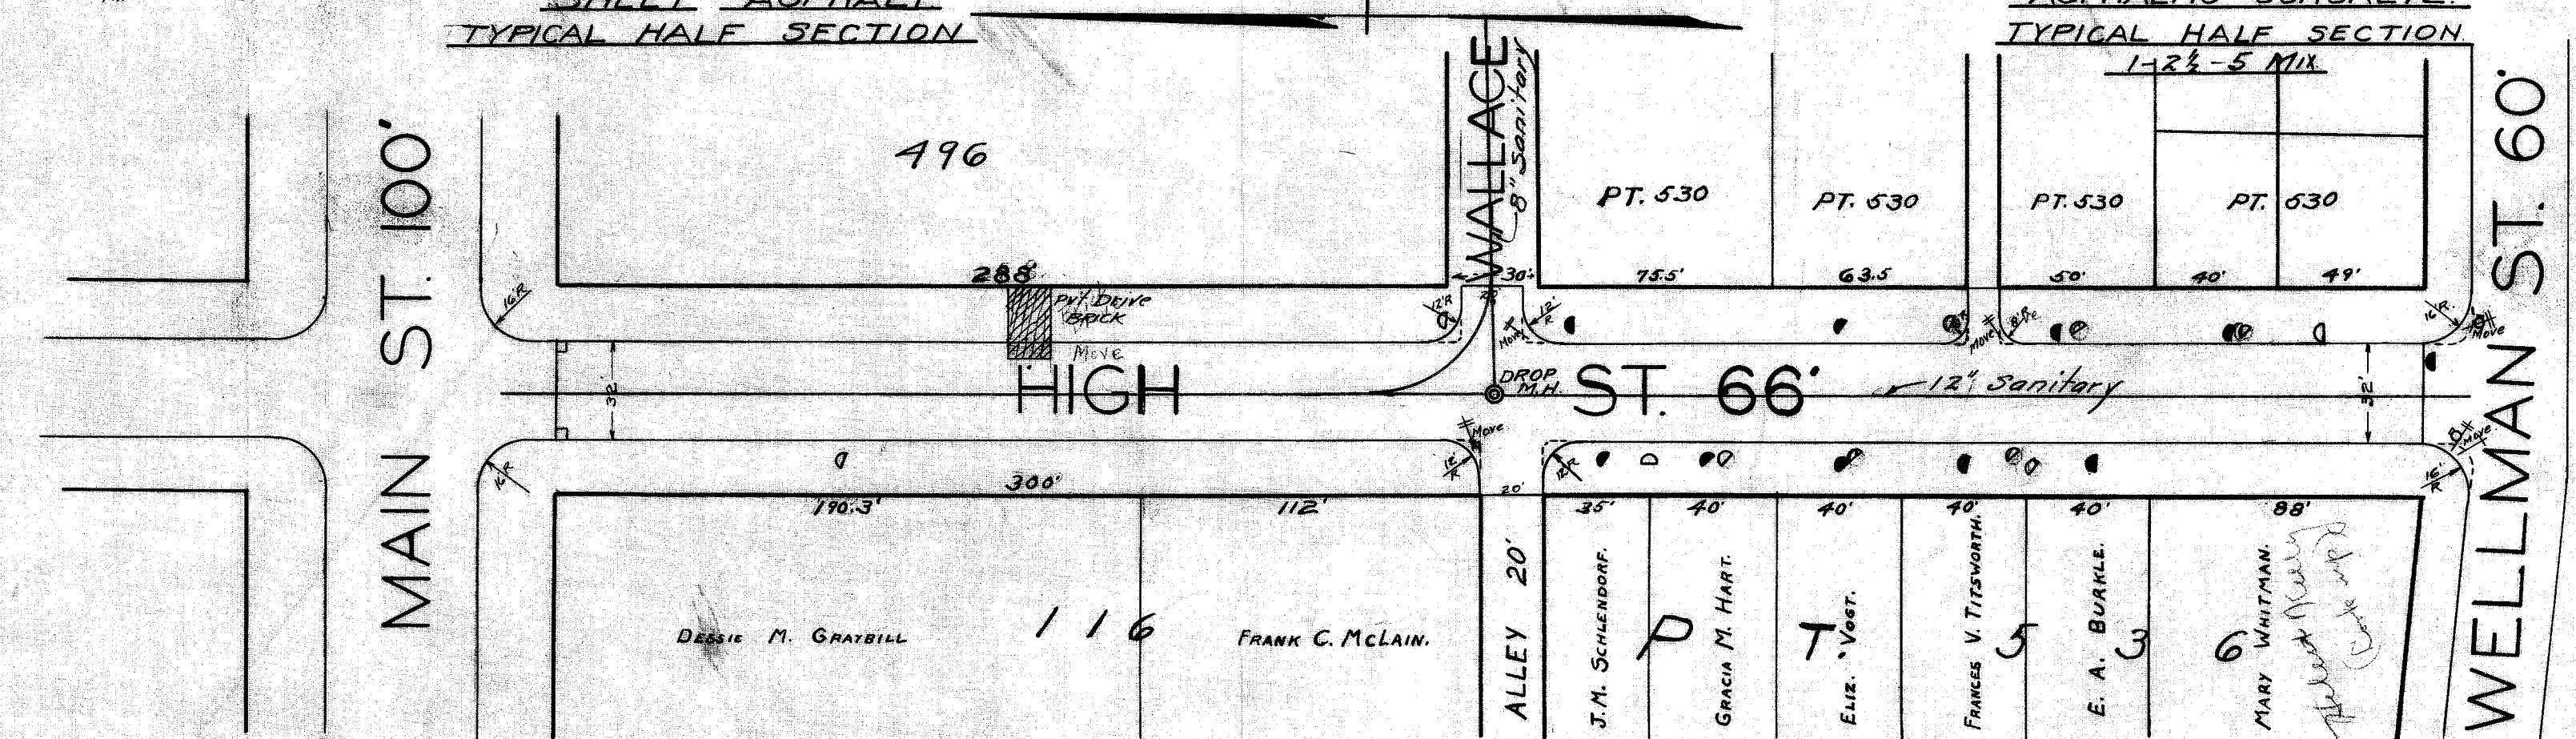

Curb Box Water
" " Gas
Telephone Pole
O.P.S. Pole
Sanitary M.H.
Fire Alarm Box
Police Box

Resolution
Field Work
Platted
Grade Ordinance No.
Ordinance Passed
Ordinance Record No.

CITY OF MASSILLON, OHIO.			
PLAN OF PAVING			
HIGH ST.			
MAIN ST. TO WELLMAN ST.			
APPROVED:	DEPT. OF PUBLIC SERVICE		
DR. BR.	SCALE	ENGINEERING DIVISION	
CK. BY	VERT. 1"=5'	JAN, 1924	
	HOR. 1"=50'	N.B. 30 P. 65-6	

FILE No P-29
ACC. No. 307