

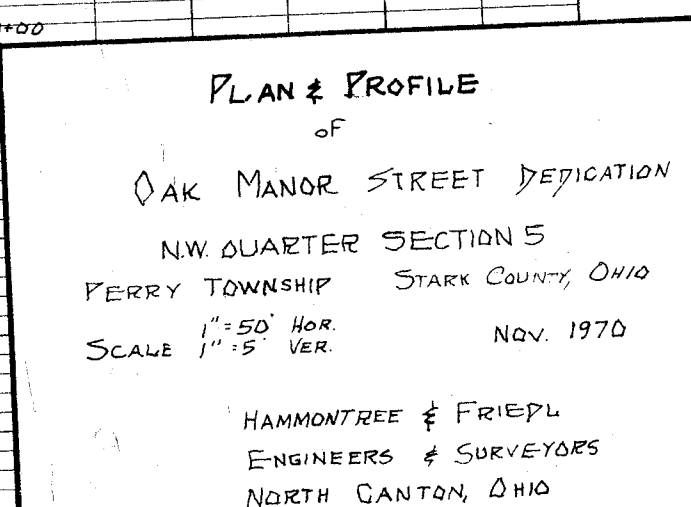


PROFILE	BY	DATE
SURVEYED.....		
PLOTTED.....		
GRADES CHECKED.....		
NO. OF STAKES SET.....		
STRUCTURE NOTATIONS CHECKED.....		

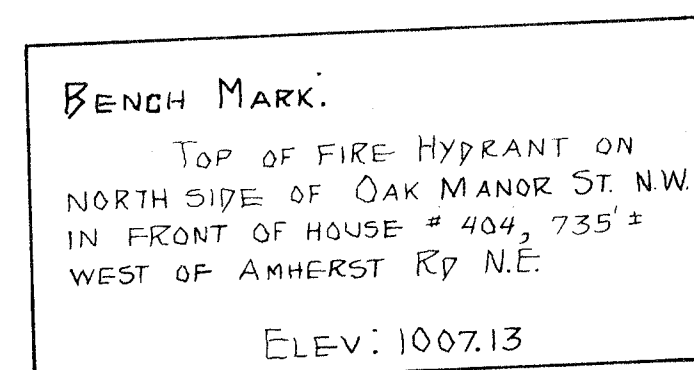

PLAN	DATE	
	BY	
	CHECKED	
	NO.	
NOTE BOOK		
ALIGNMENT CHECKED		
RT. OF WAY CHECKED		

PROFILE	DATE	
	BY	
	CHECKED	
	NO.	
NOTE BOOK		
GRADES CHECKED		
PROPOSED ELEVATIONS		

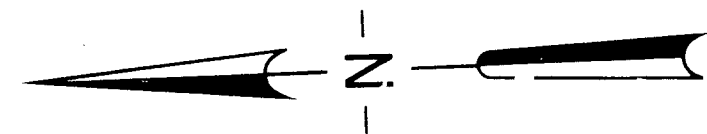

OAK MANOR ST. NW - 60'



JOLYNN AVE NW - 50'

BENCH MARK

TOP OF FIRE HYDRANT ON
NORTH SIDE OF OAK MANOR ST. NW
IN FRONT OF HOUSE # 404, 735' ±
WEST OF AMHERST RD. N.E. AND 700'
EAST OF WEST ALLOTMENT LINE.

ELEV. 1007.13



50.0' R/W TYPICAL SECTION

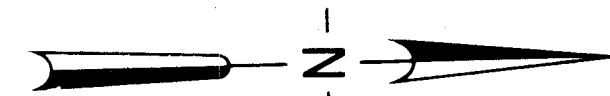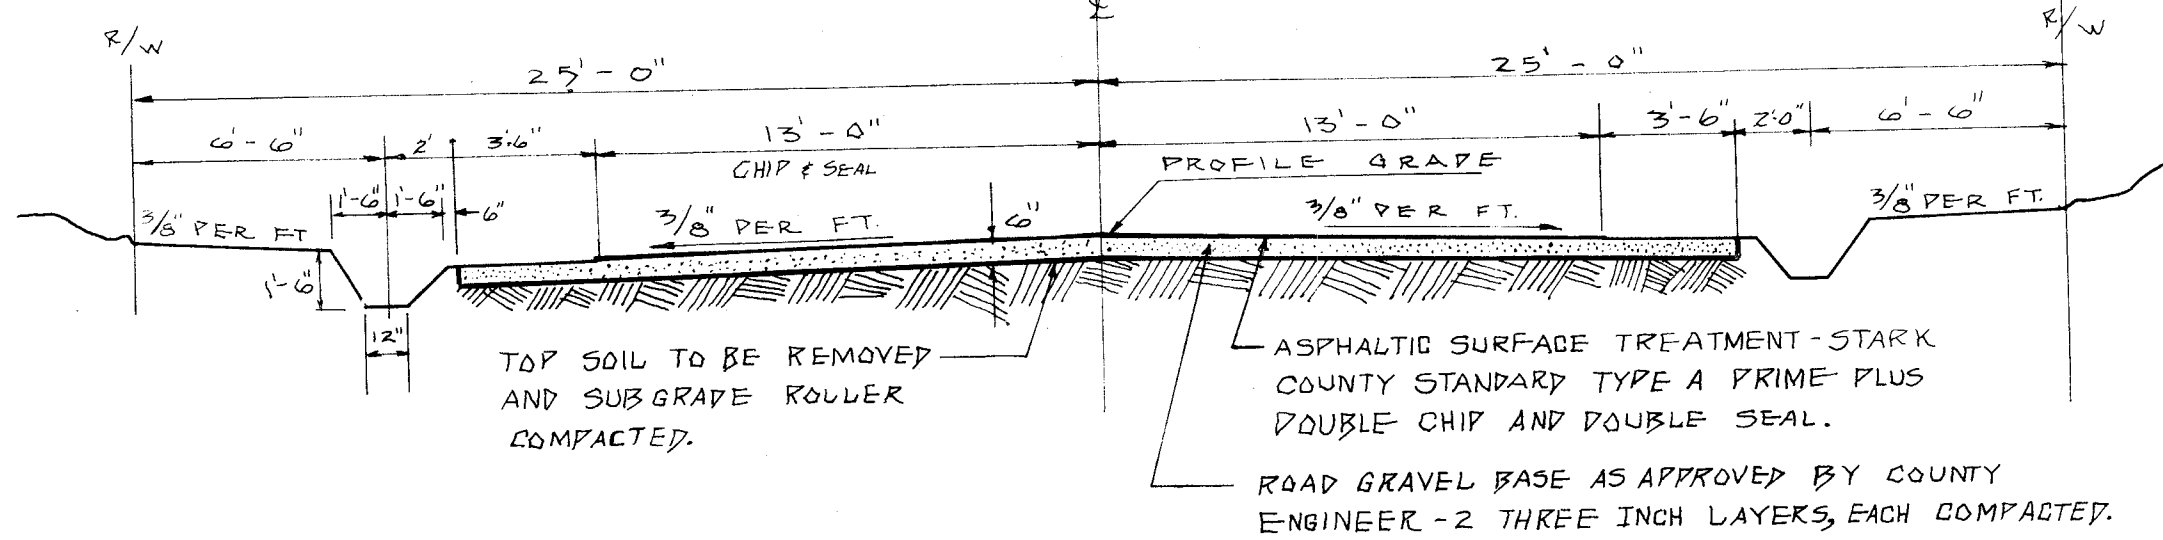

NOTE:
ALL STREETS TO BE GRADED THROUGHOUT
THEIR WIDTH AND LENGTH TO THE GRADES
SHOWN ON THIS PLAN. ALL DRIVEWAYS TO
CONFORM TO STREET GRADES. CULVERT
PIPES AT DRIVEWAYS SHALL BE OF
ACCEPTABLE MATERIALS, THEIR SIZE SUITABLE
TO THEIR LOCATION, AND THEIR GRADE
SHALL CONFORM TO THE DITCH GRADE.

OAK MANOR ST. NW

WRAY AVE NW - 50'

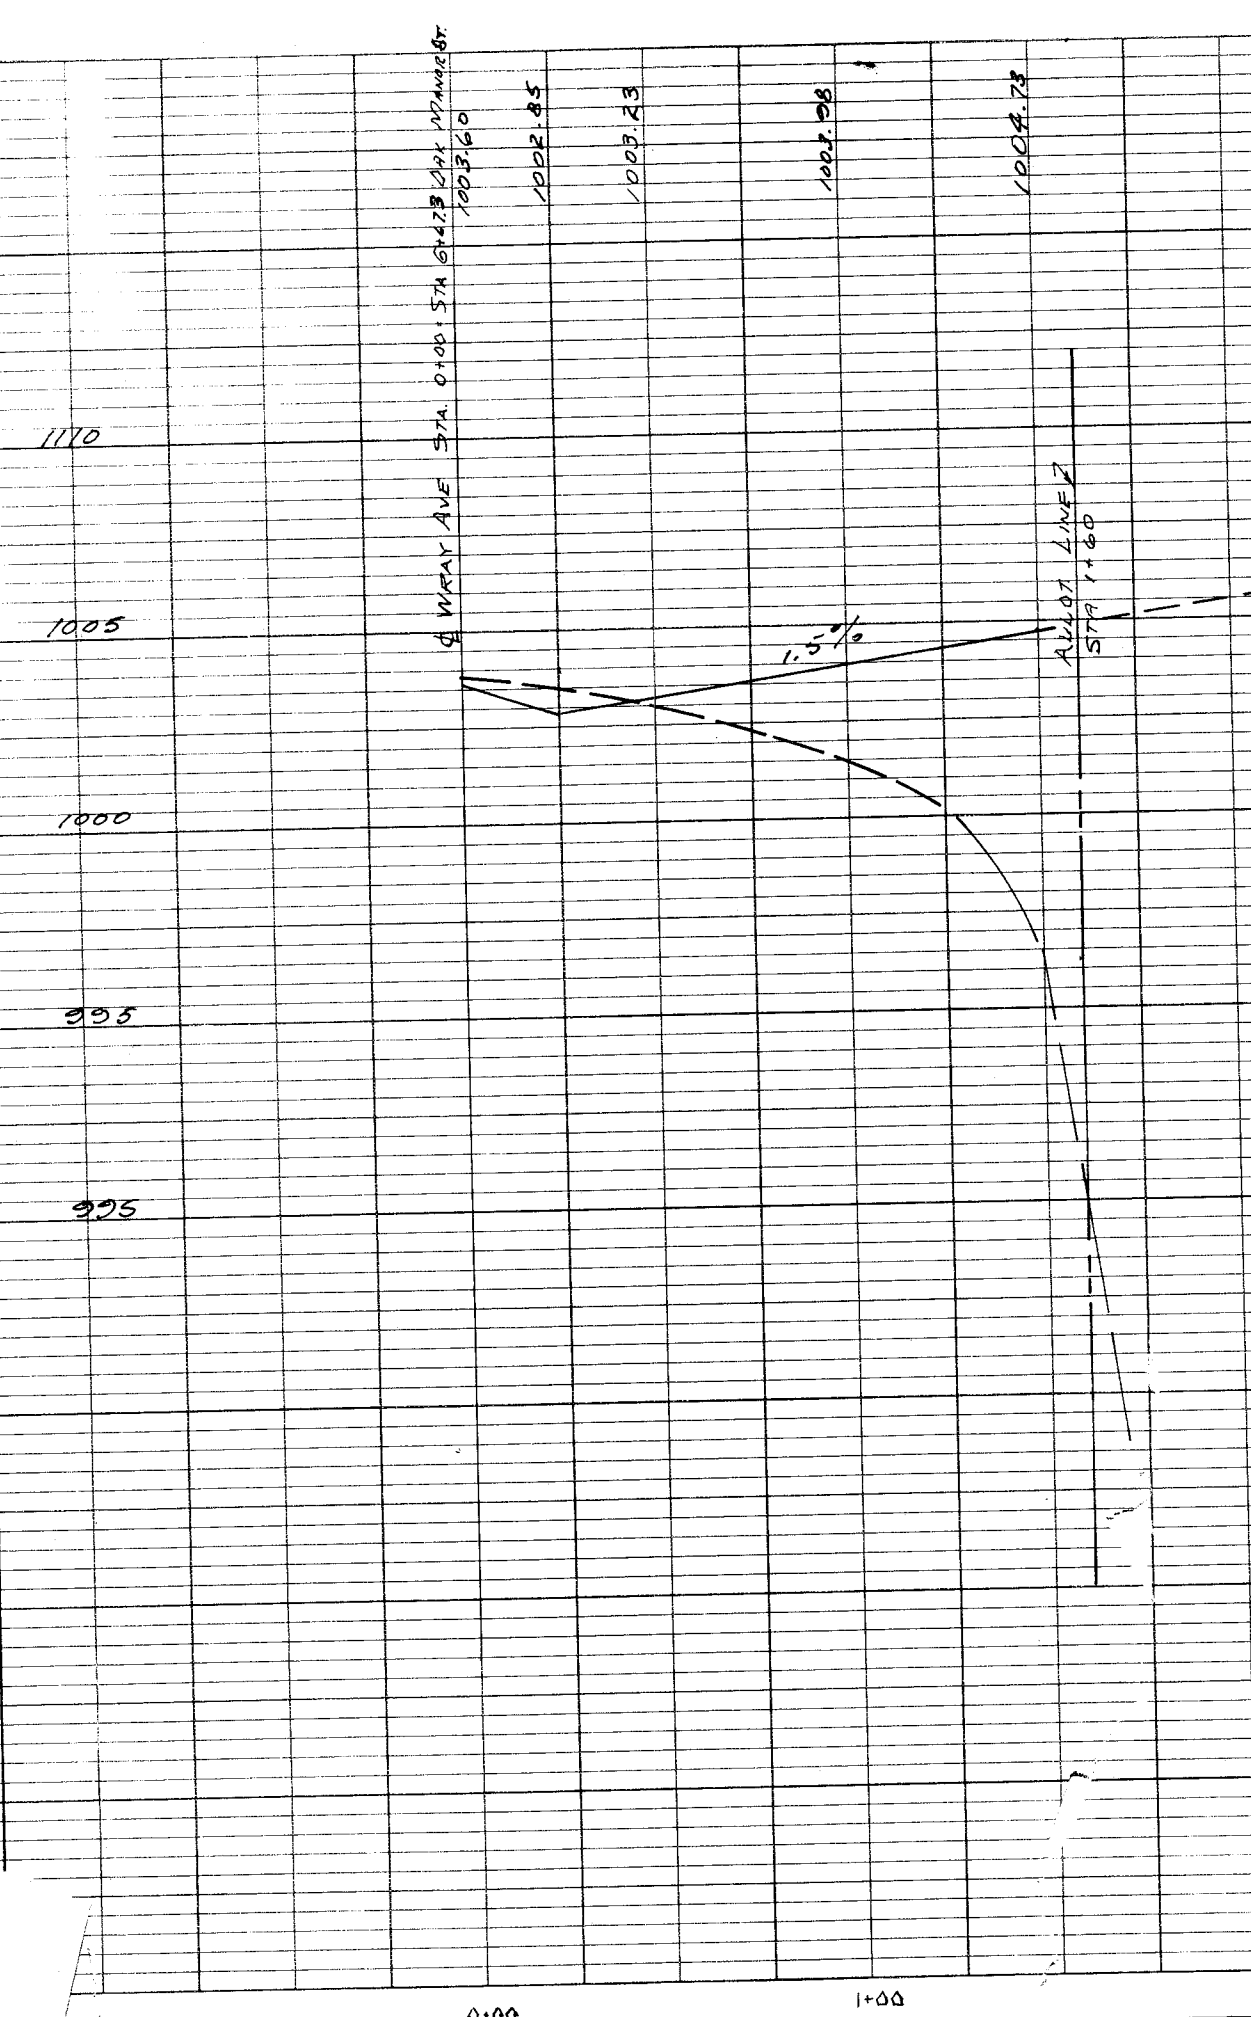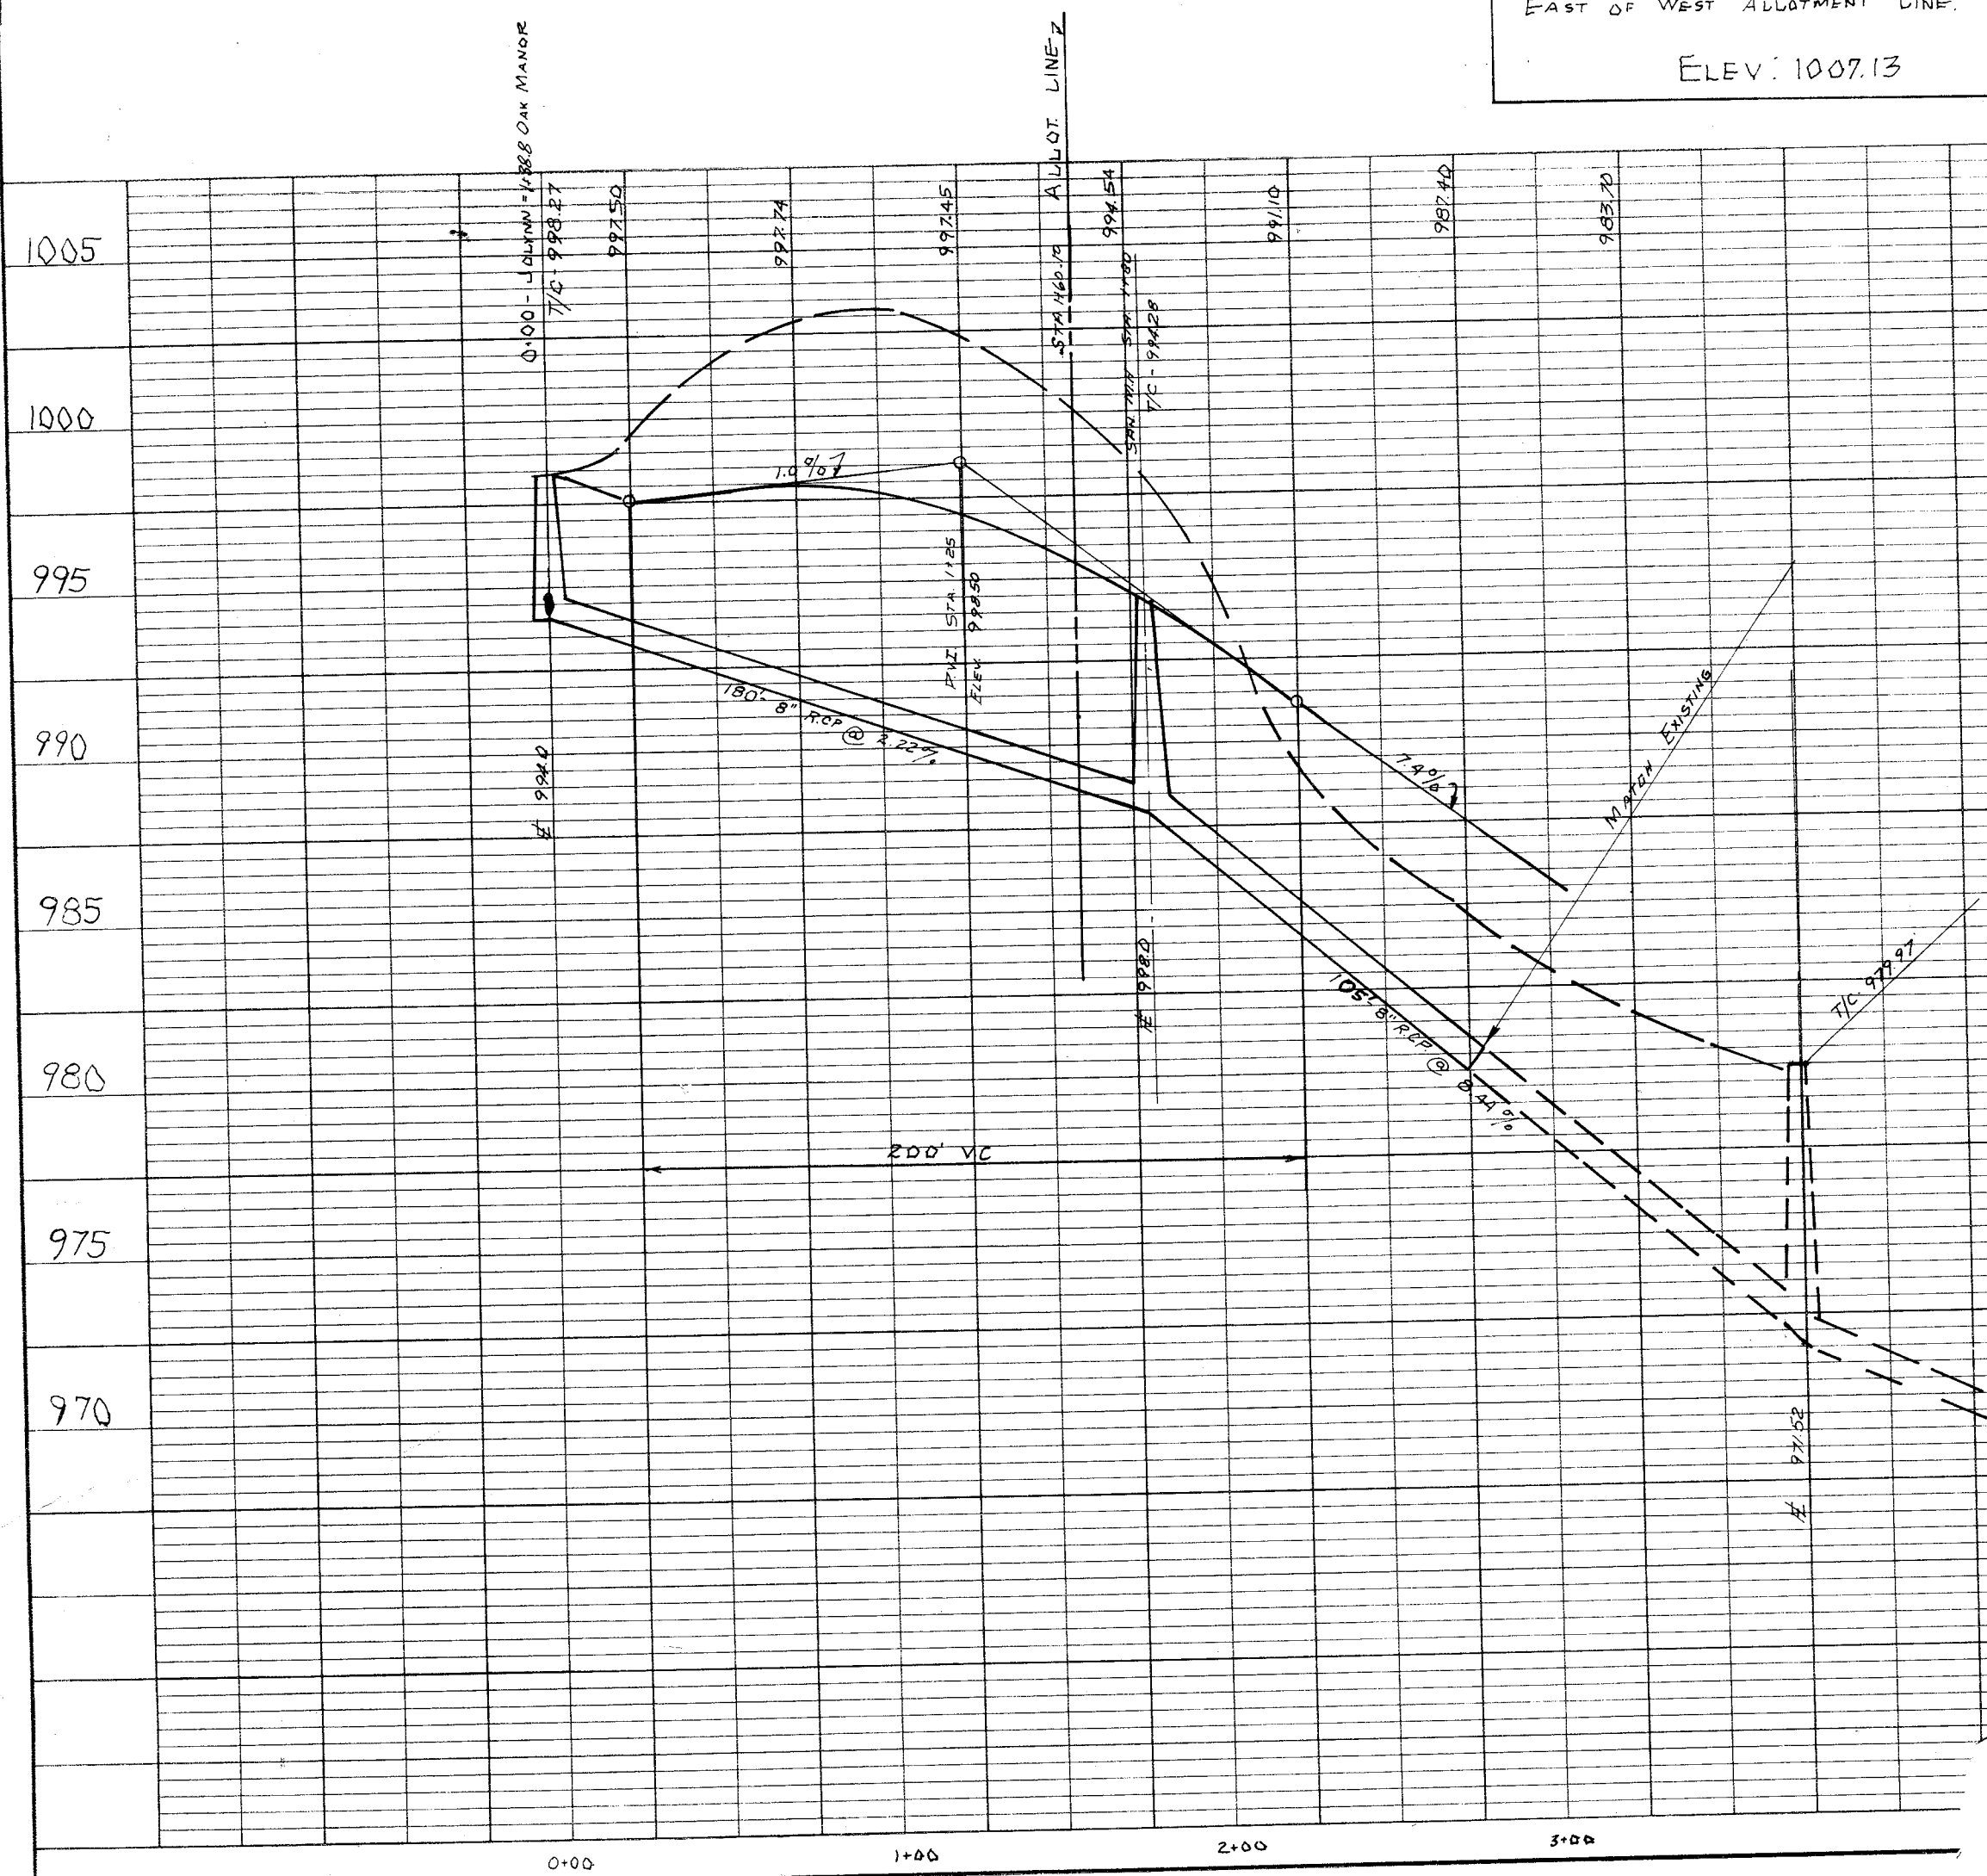

PLAN & PROFILE

OAK MANOR STREET RELOCATION
NW QUARTER SECTION 5
PERRY TOWNSHIP STARK COUNTY, OHIO
SCALE 1"=50' HOR. 1"=5' VER. NOV 1970

HAMMONTREE & FRIEDL
ENGINEERS & SURVEYORS
NORTH CANTON, OHIO


KE PLATE 1, PLAN-PROFILE
KEUFFEL & ESSER CO.

48 7012 IMPERIAL™ TRACING CLOTH 28855

P. 701

2556

DATE	
BY	
REVIEWED	
NOTED	
NO. BOOK	
AREAS CHECKED	

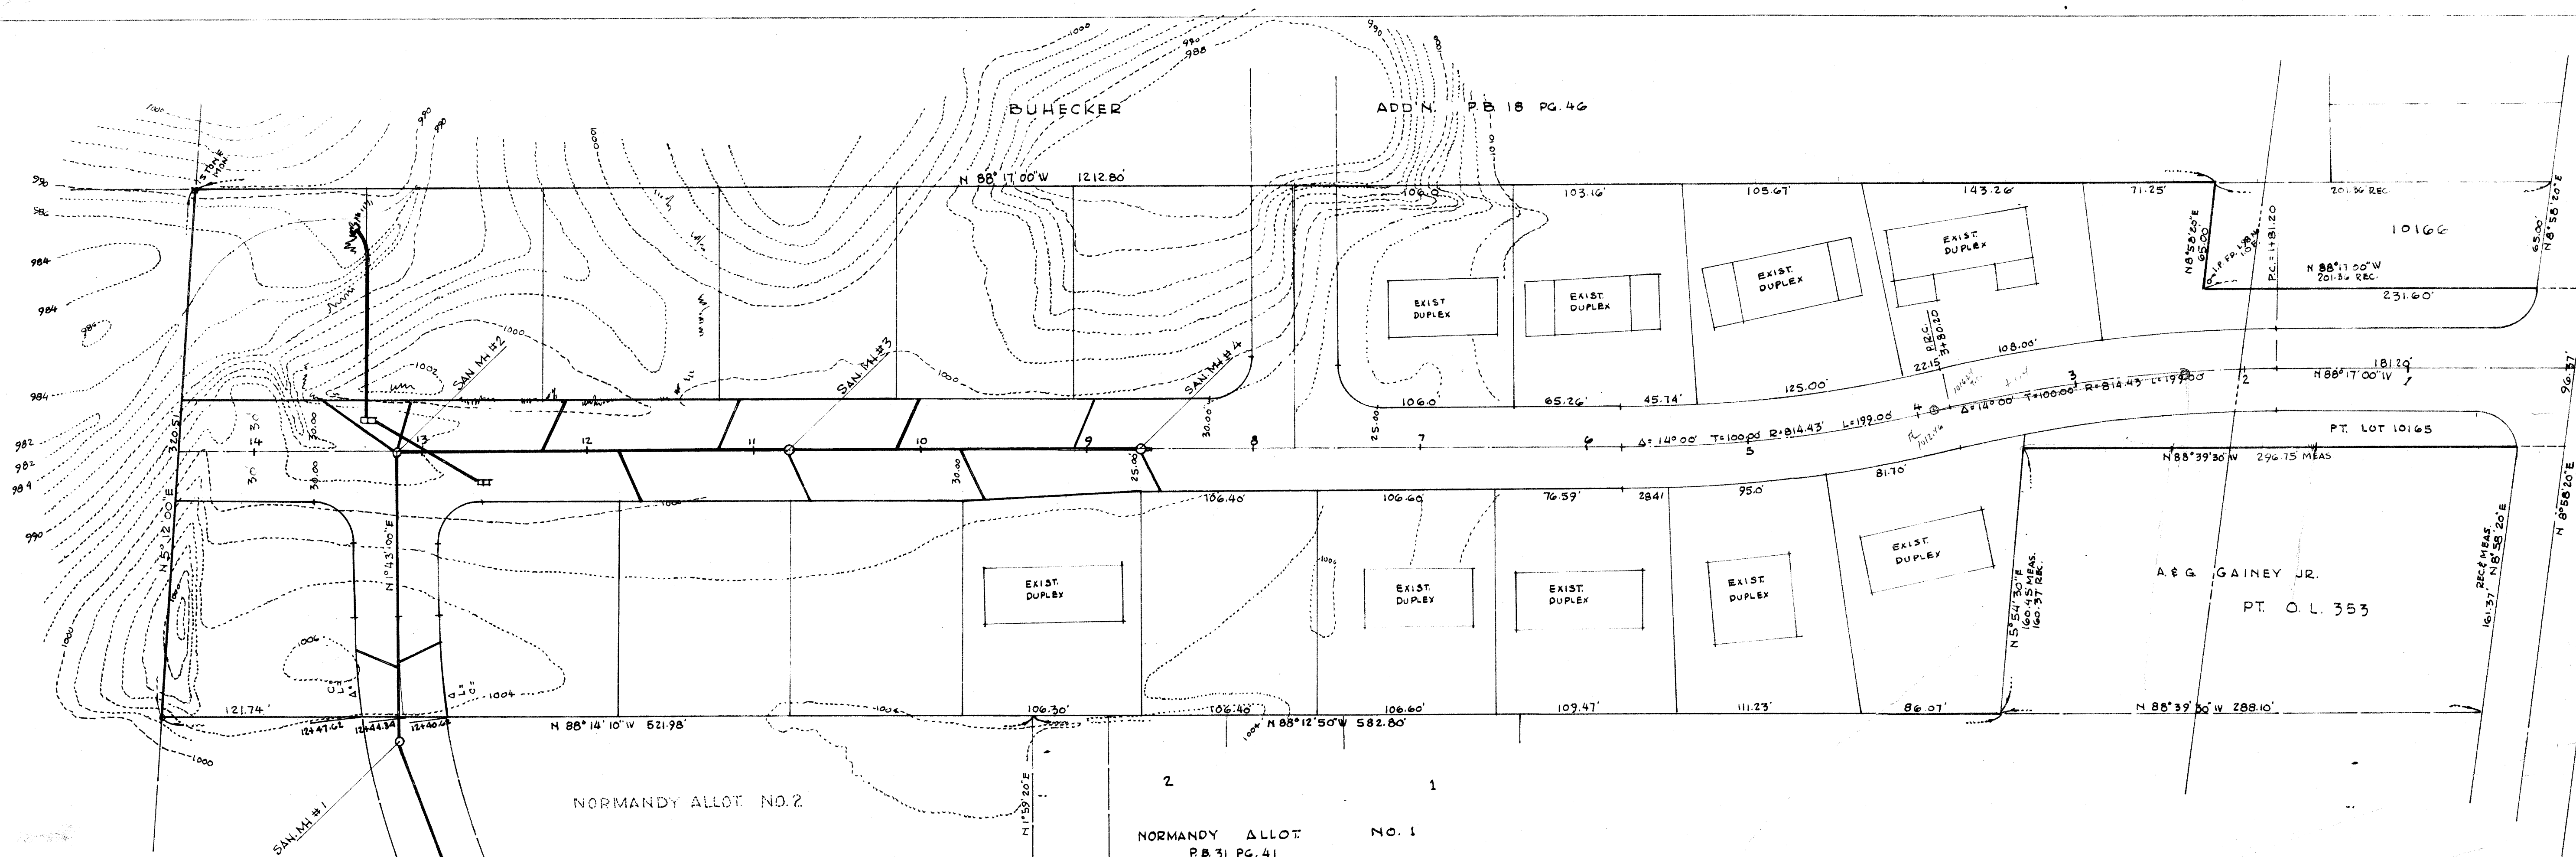

16
87
18385
390.5
124
87
37
32

ORIGINAL SURVEY	
SURVEY	
NO. BOOK	
AREAS CHECKED	



PLATE 4 - CROSS SECTION B.P. & E. STANDARD
THE FREDERICK POST CO. CHICAGO