


23 RD STREET N.E.

STREET IMPROVEMENT


GENERAL NOTES:

1. CONTRACTOR SHALL NOTIFY ALL UTILITY COMPANIES BEFORE WORK IS DONE.
2. CONSTRUCTION SIGNS: CONTRACTOR SHALL ERECT AND MAINTAIN ALL NECESSARY SIGNS, BARRICADES AND LIGHTS, THIS IS TO BE INCLUDED UNDER THE ITEM TRAFFIC CONTROL.
3. ALL MAINHOLES TO BE PRECAST CONCRETE WITH A MINIMUM OF 1'-0" OF ADJUSTING RINGS ON TOP OF CONE.
4. BACKFILL TO BE COMPACTED PER SPECIFICATIONS. IF UNSUITABLE, GRANULAR BACKFILL MAY BE ORDERED BY THE ENGINEER.
5. COST OF COMPACTION PER LIN. FOOT SHALL BE INCLUDED IN THE PRICE OF PIPE.
6. BACKFILL MUST BE AT OPTIMUM MOISTURE.
7. BEDDING IS TO BE INCLUDED IN THE PRICE OF PIPE.
8. 404 ASPHALT IS TO BE APPLIED IN SUITABLE WEATHER OR PER ENGINEER'S DIRECTION.
9. WHEN CONFLICT ARISES OVER THE INTERPRETATION OF NOTES AND DETAILS, THE NOTES AND DETAILS IN THE DRAWINGS TAKE PREFERENCE OVER THE GENERAL PROVISIONS AND SPECIFICATIONS THAT APPEAR IN THE CONTRACT.
10. SEEDING AND FERTILIZER IS TO BE DONE UNDER O.D.O.T. SPECIFICATIONS 659 AS DIRECTED BY THE ENGINEER.
11. IT WILL BE THE RESPONSIBILITY OF THE CONTRACTOR TO MAINTAIN THE TEMPORARY REPAIR, UNTIL PERMANENT REPAIRS ARE MADE.
12. PRIME COAT AND SEAL COAT TO BE INCLUDED IN THE UNIT PRICE OF THE ASPHALT.
13. O-RINGS TO BE USED IN PRECAST STORM & SANITARY MANHOLES.
14. ALL PIPE TO BE EXTRA STRENGTH WITH COMPRESSION TYPE JOINTS.
15. INFILTRATION OR AIR TESTS WILL BE REQUIRED AT CONTRACTOR'S EXPENSE AS ORDERED BY THE ENGINEER. THE LATEST STATE OF OHIO E.P.A. REGULATIONS WILL PREVAIL.
16. ALL PIPE WHICH DOES NOT MEET THE AIR OR INFILTRATIONS TESTING REQUIREMENTS MUST BE REPAIRED OR REPLACED AND THEN RETESTED, ALL AT THE CONTRACTOR'S EXPENSE, UNTIL IT MEETS THE REQUIREMENTS.
17. THE COST OF CONNECTING THE NEW 8" V.S.P. SEWER TO THE EXISTING SANITARY MANHOLE WILL BE INCLUDED IN THE UNIT PRICE OF THE 8" V.S.P.
18. MASTIC JOINTS ARE PERMISSIBLE IN THE STORM SEWER.
19. CONTRACTOR WILL USE LASER BEAM TO ESTABLISH LINE AND GRADE BETWEEN MANHOLES.
20. THE CONTRACTOR SHALL SUBMIT HIS COMPLETION SCHEDULE WITH THE CONTRACT.
21. THE CITY WILL PROVIDE THE INITIAL CENTERLINE CONTROL AND THE CONTRACTOR WILL PROVIDE HIS OWN LAYOUT AND CONSTRUCTION STAKING.
22. IT WILL BE THE CONTRACTOR'S RESPONSIBILITY TO KEEP MUD AND DEBRIS FROM THE CONSTRUCTION SITE OFF THE TRAVELED CITY STREETS.
23. THE CONTRACTOR SHALL NOTIFY THE CITY ELECTRICIAN 72 HOURS PRIOR TO THE DATE THATS HE WANTS THE TRAFFIC CONTROL EQUIPMENT AND POLES MOVED.
24. ALL ITEMS SHALL CONFORM TO O.D.O.T. MATERIAL AND CONSTRUCTION SPECIFICATIONS AND THE CITY OF MASSILLON STANDARDS.
25. ALL CONCRETE SHALL BE LIMESTONE AGGREGATE, 6 BAG MIX.
26. THE CONTRACTOR SHALL COOPERATE WITH OHIO WATER SERVICE IN THE INSTALLATION OF THE DISTRIBUTION LINE.
27. THE CONTRACTOR SHALL MEET WITH THE E.E.O. AND PREVAILING WAGE OFFICER BEFORE THE PRECONSTRUCTION MEETING WITH THE CITY ENGINEER.
28. THE CONTRACTOR SHALL COOPERATE WITH THE CONTRACTOR OF THE NURSING HOME IN PROVIDING THE CONTRACTOR OF THE NURSING HOME INGRESS AND EGRESS TO HIS CONSTRUCTION SITE.
29. THE CONTRACTOR WILL DISPOSE OF ALL EXCESS MATERIAL 203 TO HIS OWN OFF CONSTRUCTION SITE AT HIS EXPENSE.
30. THE CITY ELECTRICIAN WILL REMOVE THE EXISTING WIRES AND SIGNAL LIGHT AND REINSTALL THE WIRES AND LIGHT TO THE NEW POLE. THE EXISTING POLE WILL REMAIN THE PROPERTY OF THE CITY. THE EXISTING POLE MAYBE CUT OFF AT THE OF THE CONCRETE BASE AND THE BASE REMOVED.
31. THE CONTRACTOR WILL REMOVE EXISTING SIGNAL POLE AND FURNISH AND INSTALL NEW POLE. THIS POLE WILL BE SIMILAR TO DESIGN NO. 4, FROM O.D.O.T. BUREAU OF DESIGN SERVICES STANDARD CONSTRUCTION DRAWING TC-8110. THE POLE FURNISHED AND INSTALLED WILL BE 34' IN LENGTH AND BE OF FABRICATED PIPE. PIPE WILL BE PAINTED WITH ONE COAT PRIMER AND ONE COAT STANDARD GREEN PAINT. OR THE CONTRACTOR MAY HAVE THE OPTION OF USING AN EXISTING POLE IN STORAGE AT CITY GARAGE. IF THIS POLE IS USED, IT WILL BE SAND BLASTED, PAINTED AS ABOVE AND INSTALLED.

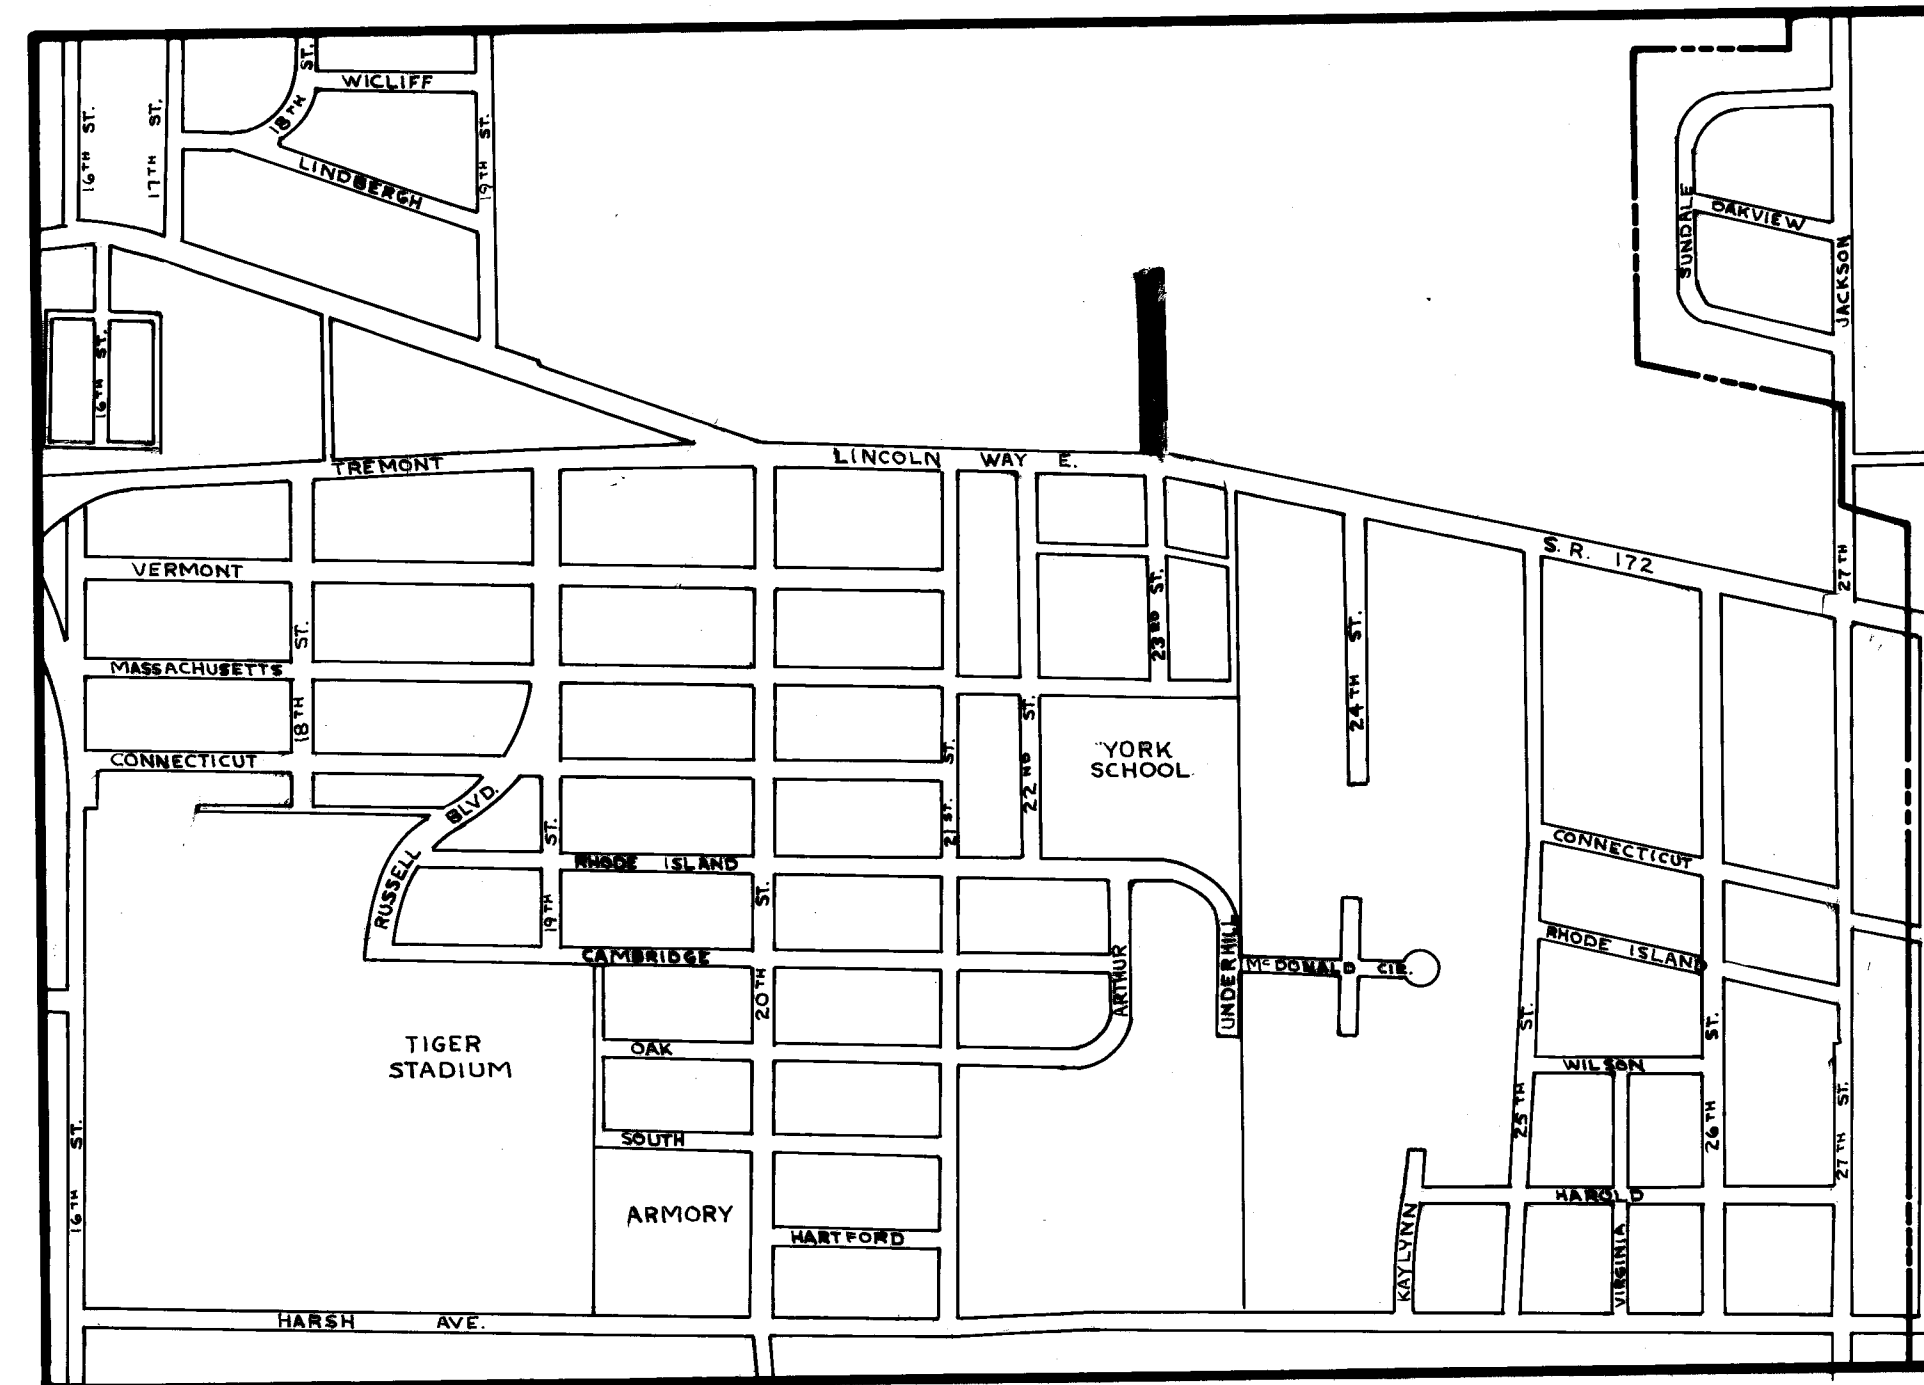

SITE MAP SCALE 1" = 600'

DELBERT DEMMER.....MAYOR
TED WILLOUGHBY.....SAFETY SERV. DIR.
ROBERT WAGONER.....CITY ENGINEER

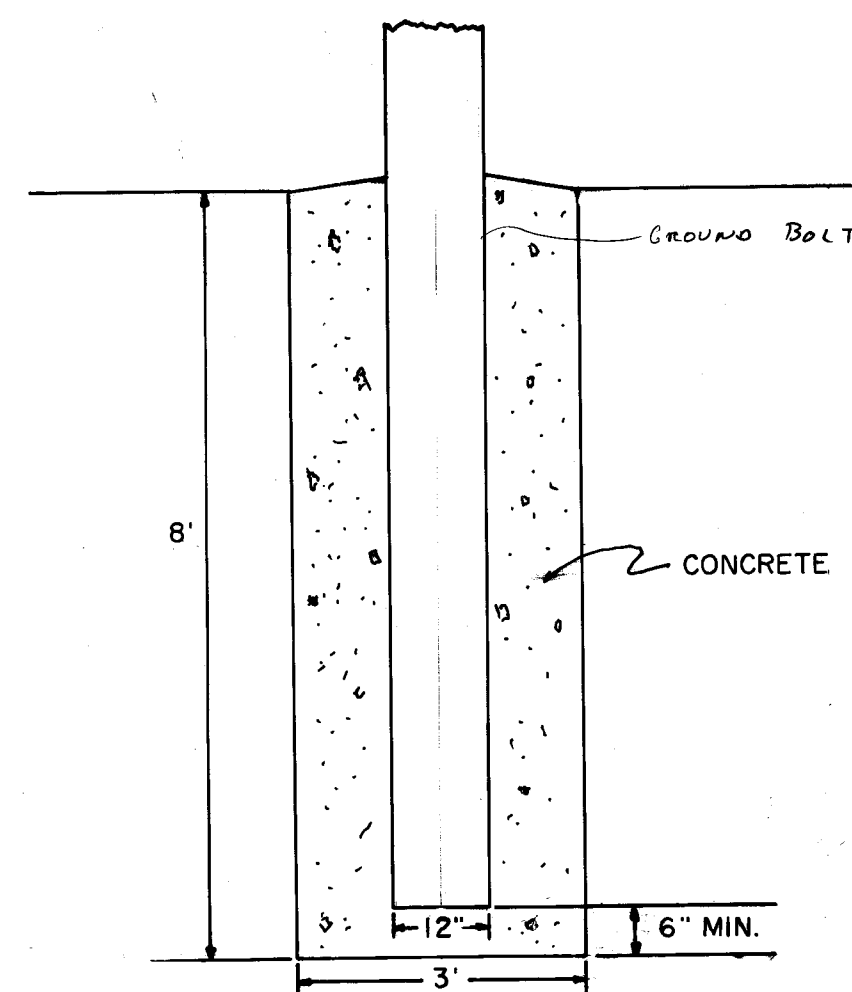

TYPICAL SECTION OF
LIGHT POLE

SCALE 1/2" = 1'

