

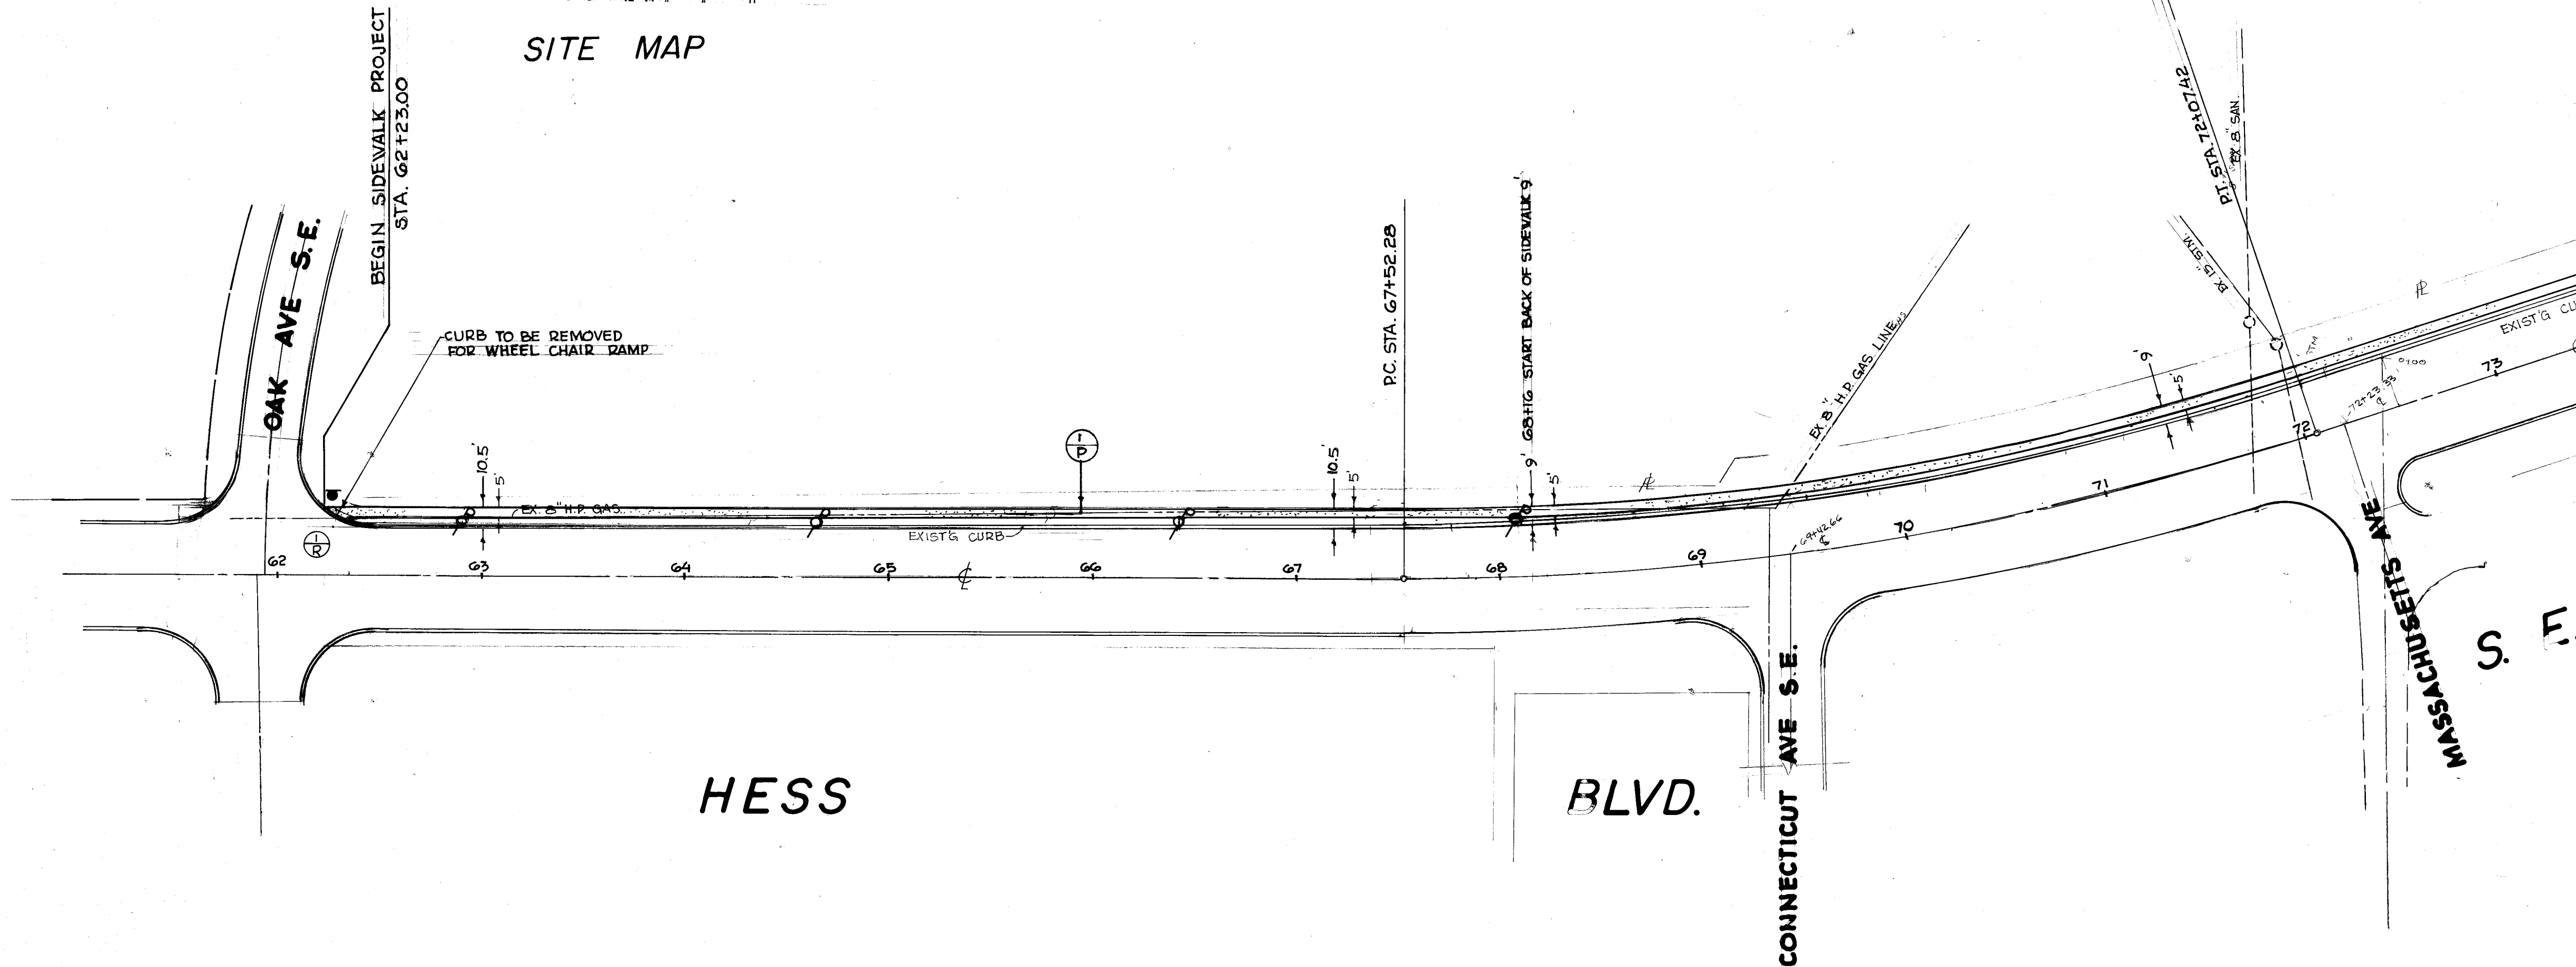
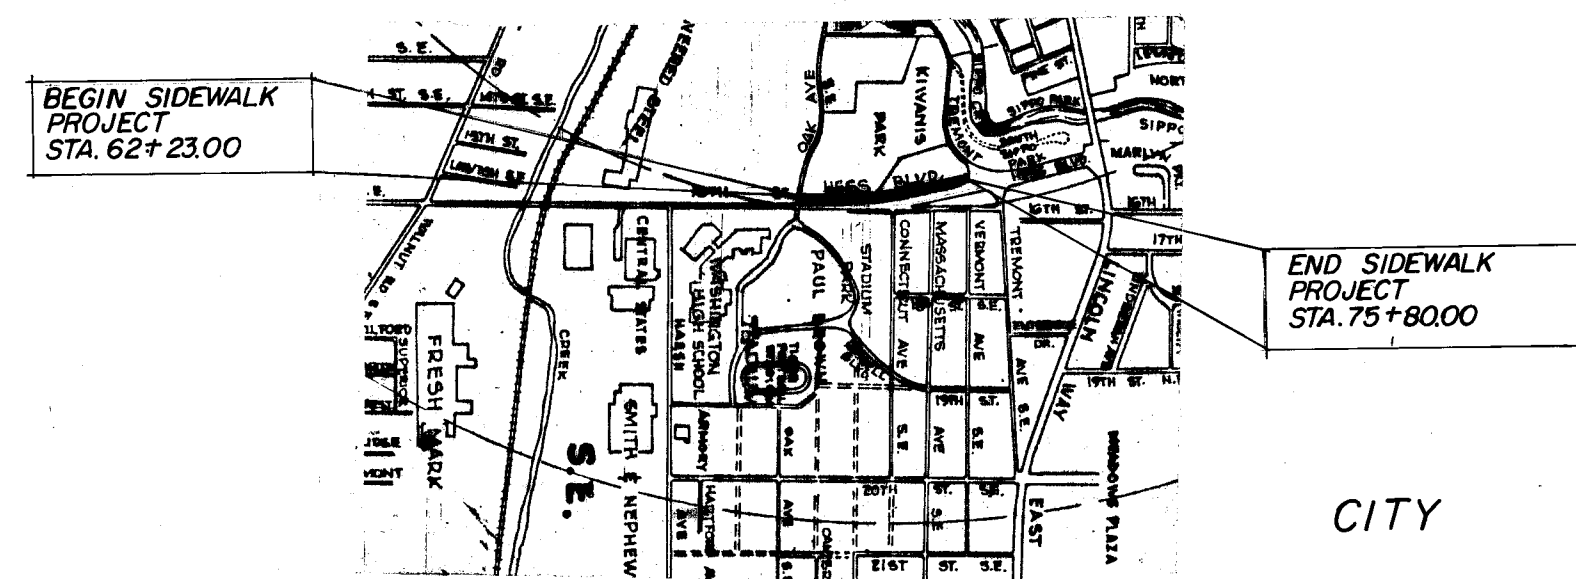


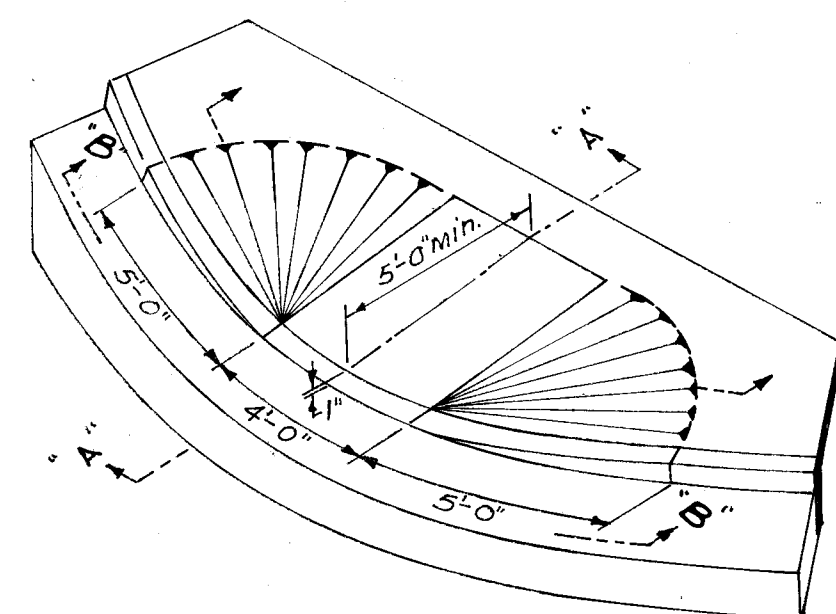


ESTIMATED QUANTITIES				
ITEM	STATION		SIDE	608 5" CONC. WALK 4" TH. SQ. FT.
	FROM	TO		
1-P	62+23	75+80	LT.	6785
TOTAL				6785

REMOVALS				
ITEM	STATION		SIDE	202 REMOVE EXIST CONC. CURB FOR WHEELCHAIR RAMP FT.
	FROM	TO		
1-R	62+23		LT.	15
2-R	75+80		LT.	15
TOTAL				30


608 - 4" CONC. WALK	6785 SQ. FT.
203 - EXCAVATION	54.44 CUT
203 - EMBANKMT	400.71 FILL
201 - CLEARING & GRUBB'G	LUMP

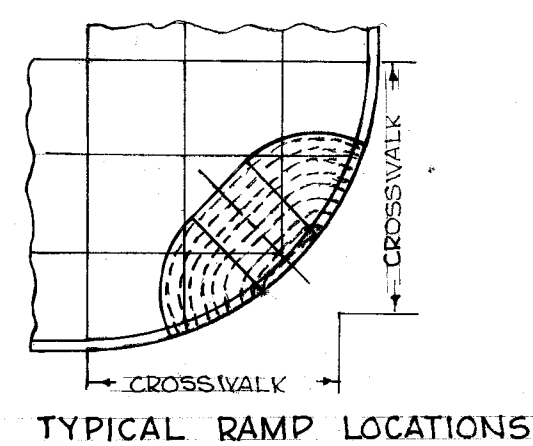

USE TYPE 2 CURB RAMP

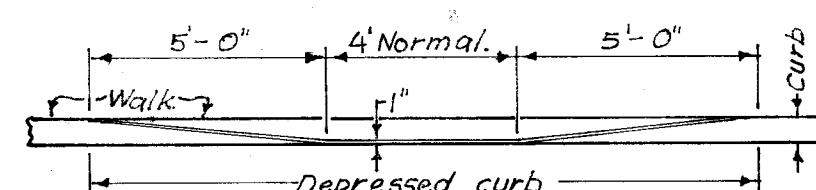

VIEW B-B

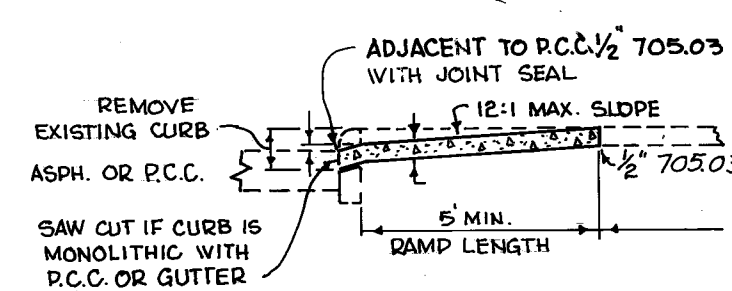

SECTION A-A
IN EXISTING CURB

CITY OF MASSILLON, OHIO
SIDEWALKS
FROM OAK AVE S.E. TO TREMONT AVE S.E.

DR BY RON MCPHERSON
CITY ENG. ROBERT WAGONER

DEPT. OF PUBLIC SERVICE
ENGINEERING DIVISION

SCALE 1" = 50'

DATE 7-29-91

MAYOR _____ FRANCIS H. CICCHINELLI JR.
SAFETY SER. DIR. _____ BILL HAMIT

**HESS BLVD S.E., SIDEWALK
X-SECTION WEST SIDE
OAK AVE S.E. TO TREMONT AVE S.E.**

