
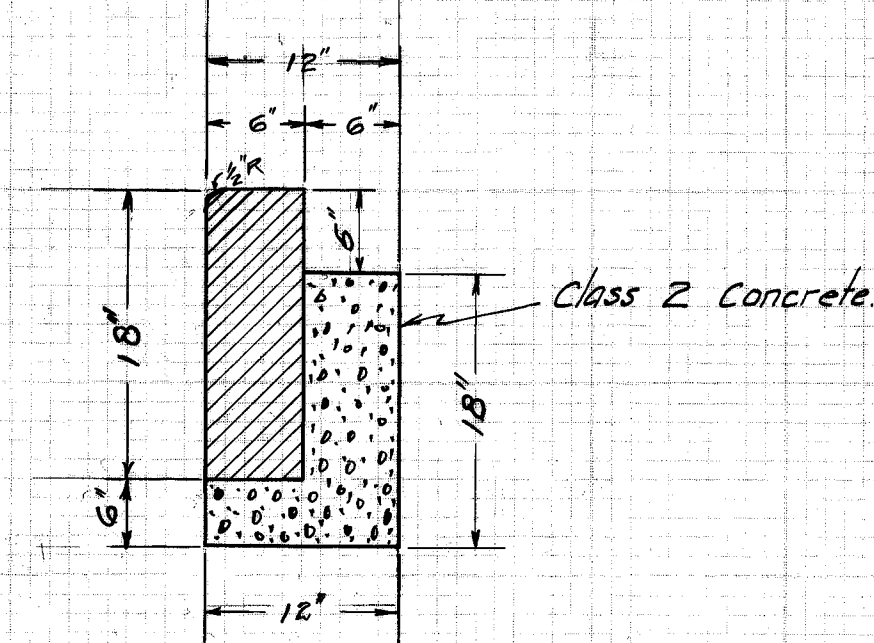
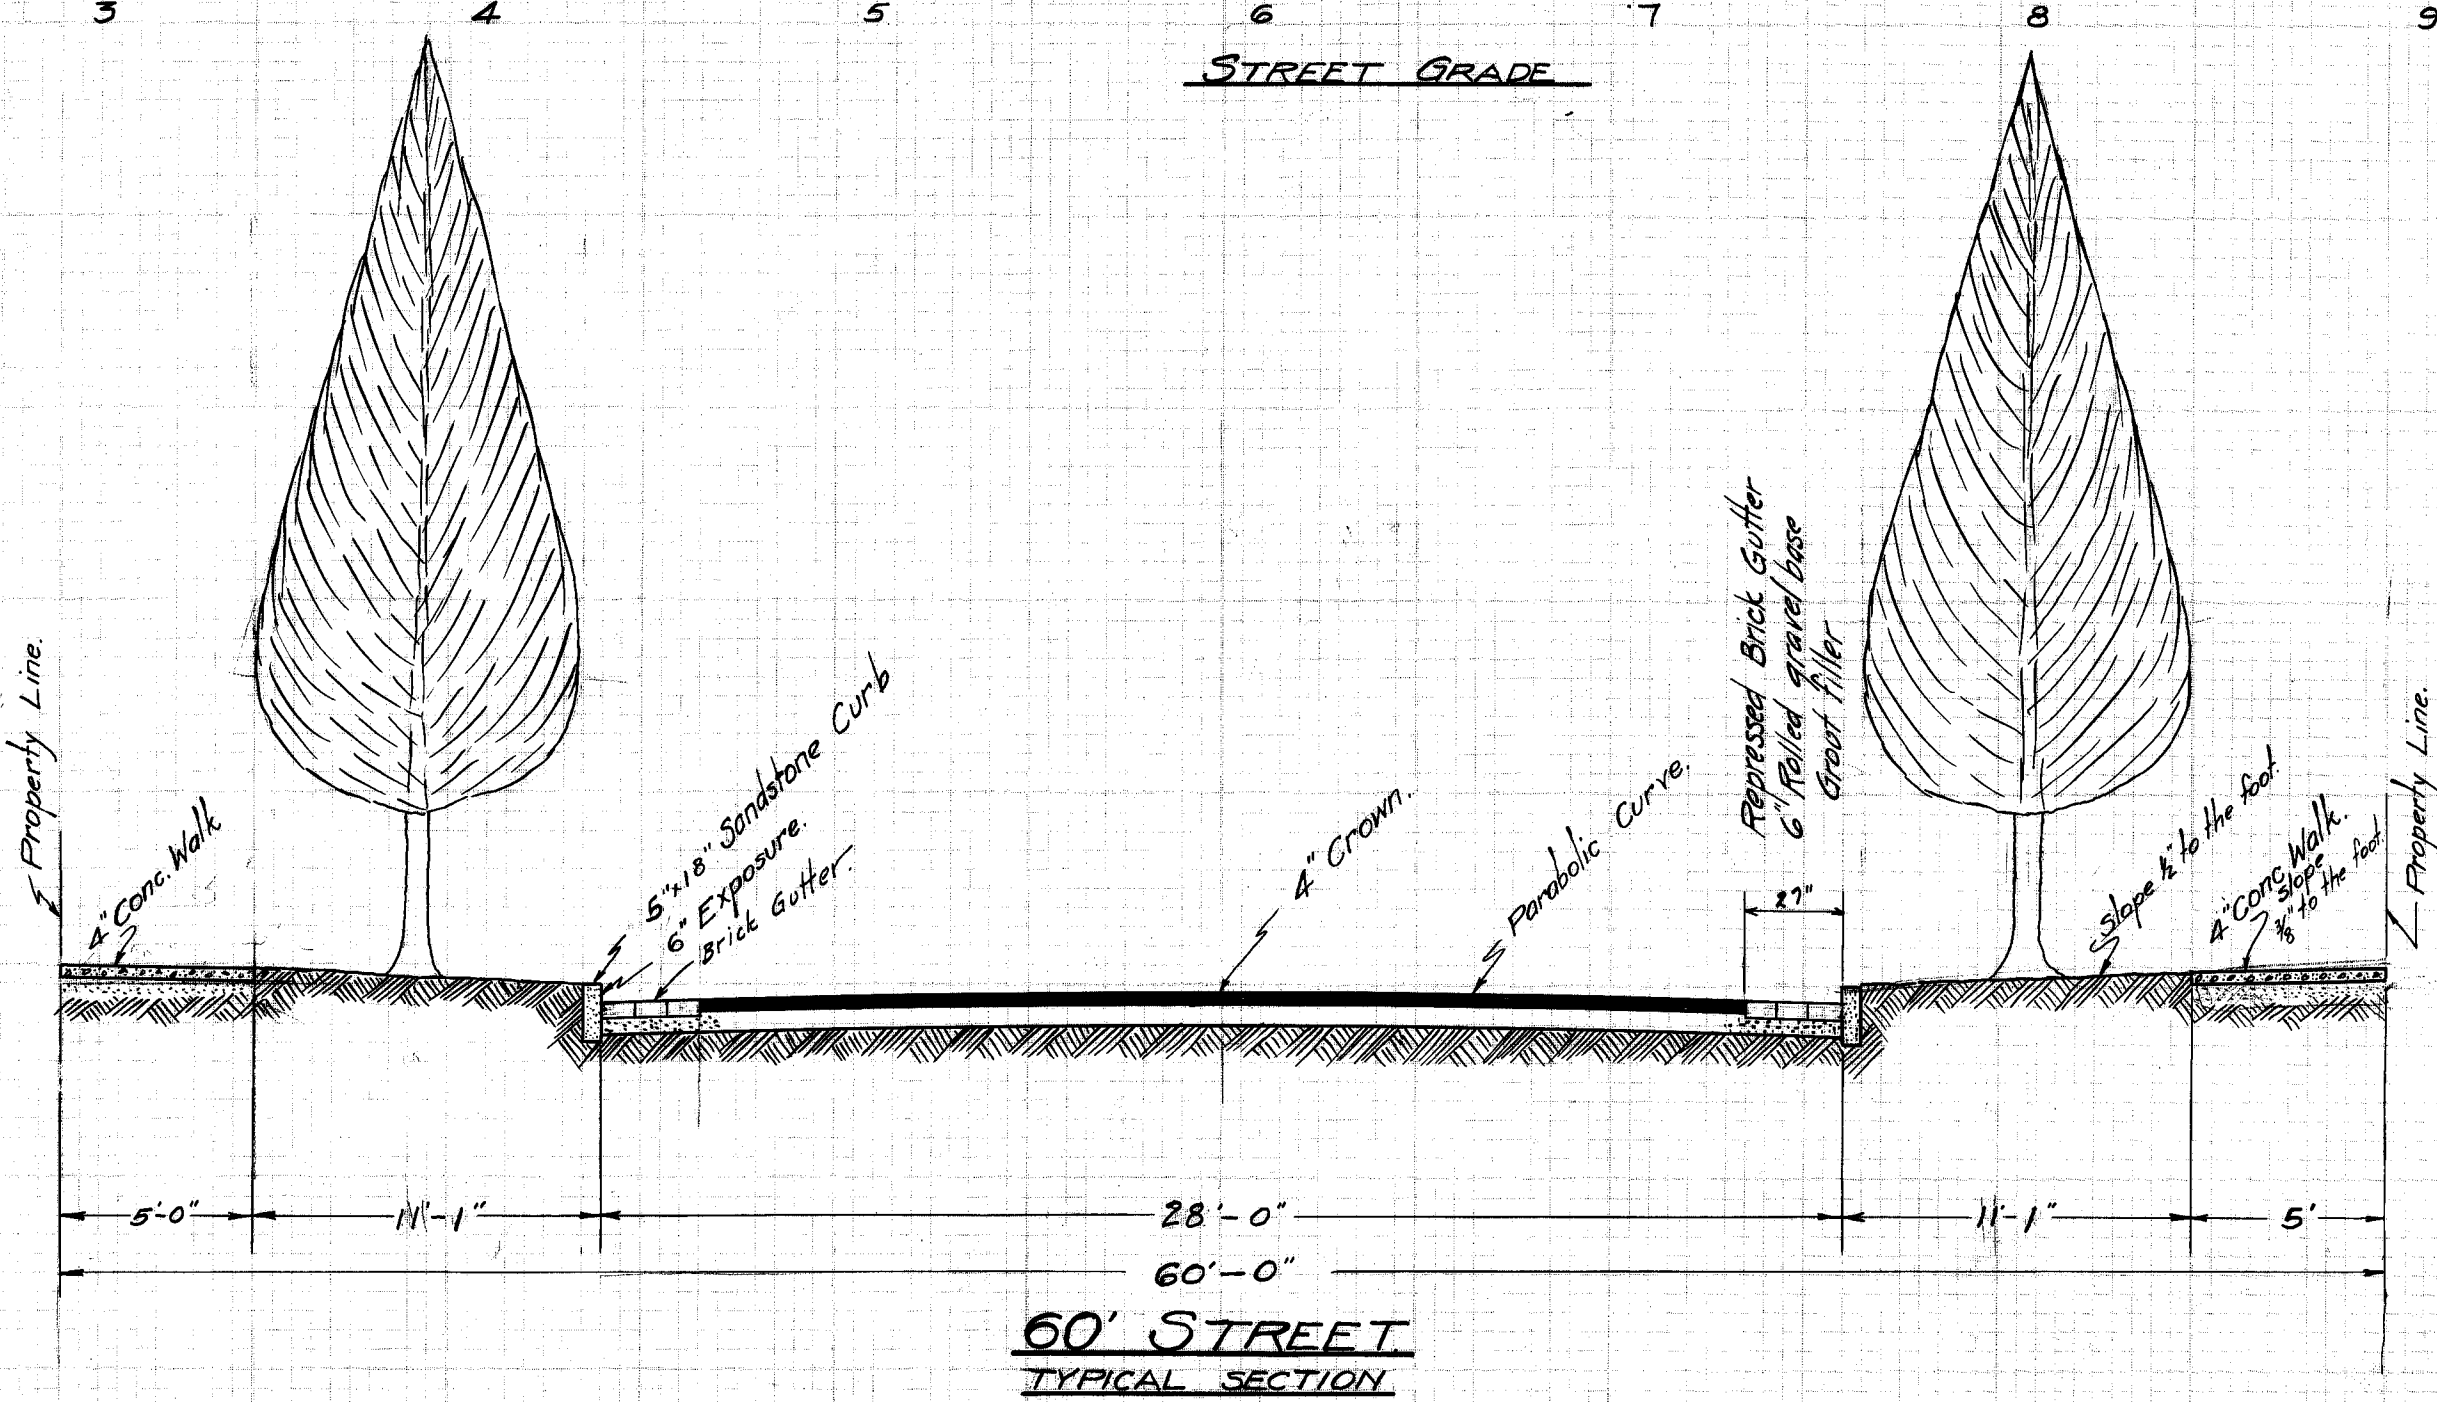
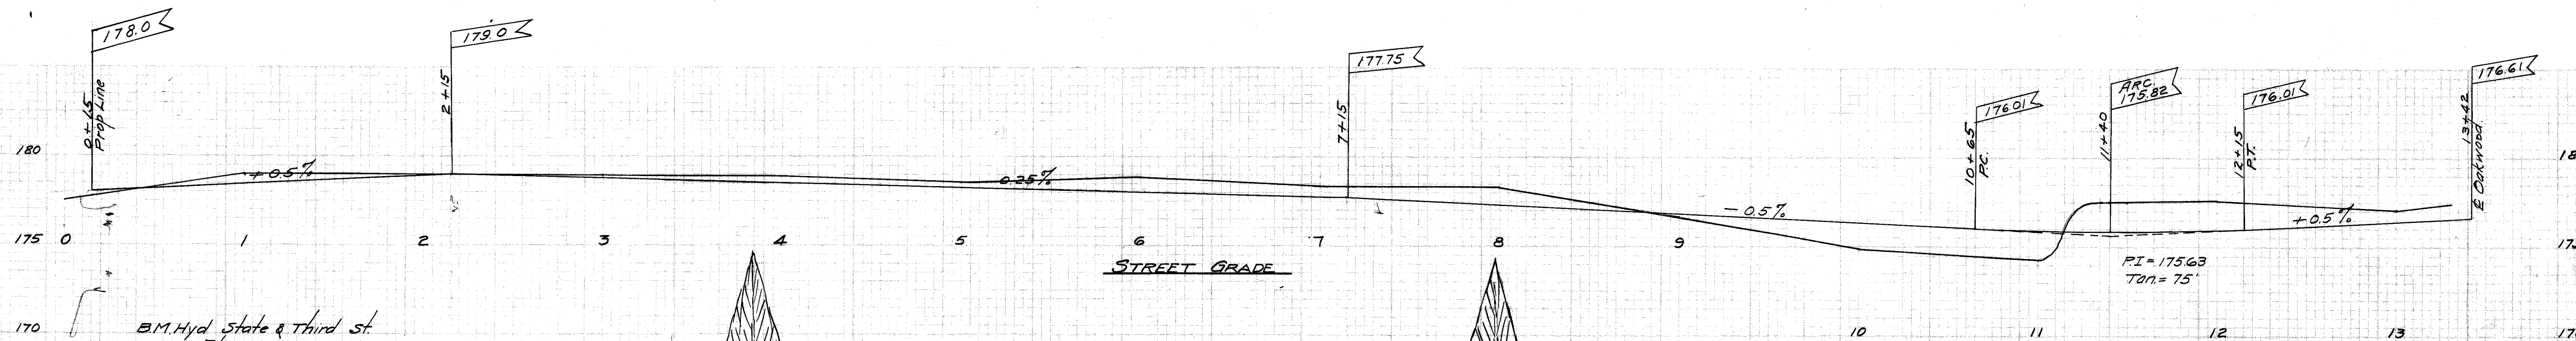


PLAN
 SURVEYED
 ADJUSTMENT CALCULATED
 ST. OF WAY THIS JOB
 1/2" = 50'

PROF. PLAN
 SURVEYED
 ADJUSTMENT CALCULATED
 ST. OF WAY THIS JOB
 1/2" = 50'

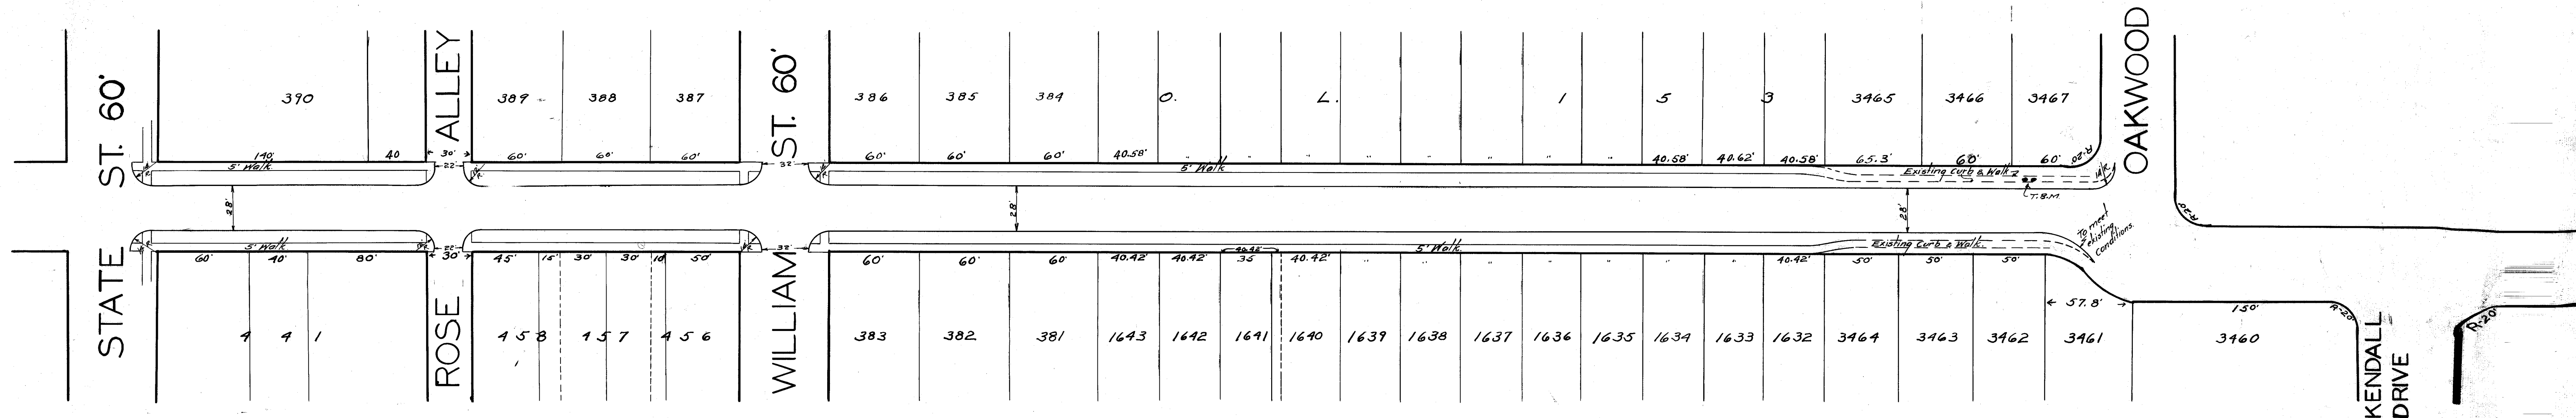

T.B.M. Third St. and
 Oakwood St.
 Gas plug Elev. 176.97
 Water plug Elev. 177.04
 In Walk on west side.

CITY OF MASSILLON, OHIO.			
THIRD ST. SIDEWALK AND CURB.			
APPROVED: _____		DEPT. OF PUBLIC SERVICE ENGINEERING DIVISION.	
DR. BY EBC.	Scale: 1" = 50'	FEB. 8, 1924	N.B. 30P 21-28
FILE NO. P. 34 Acc. No. 330.			