

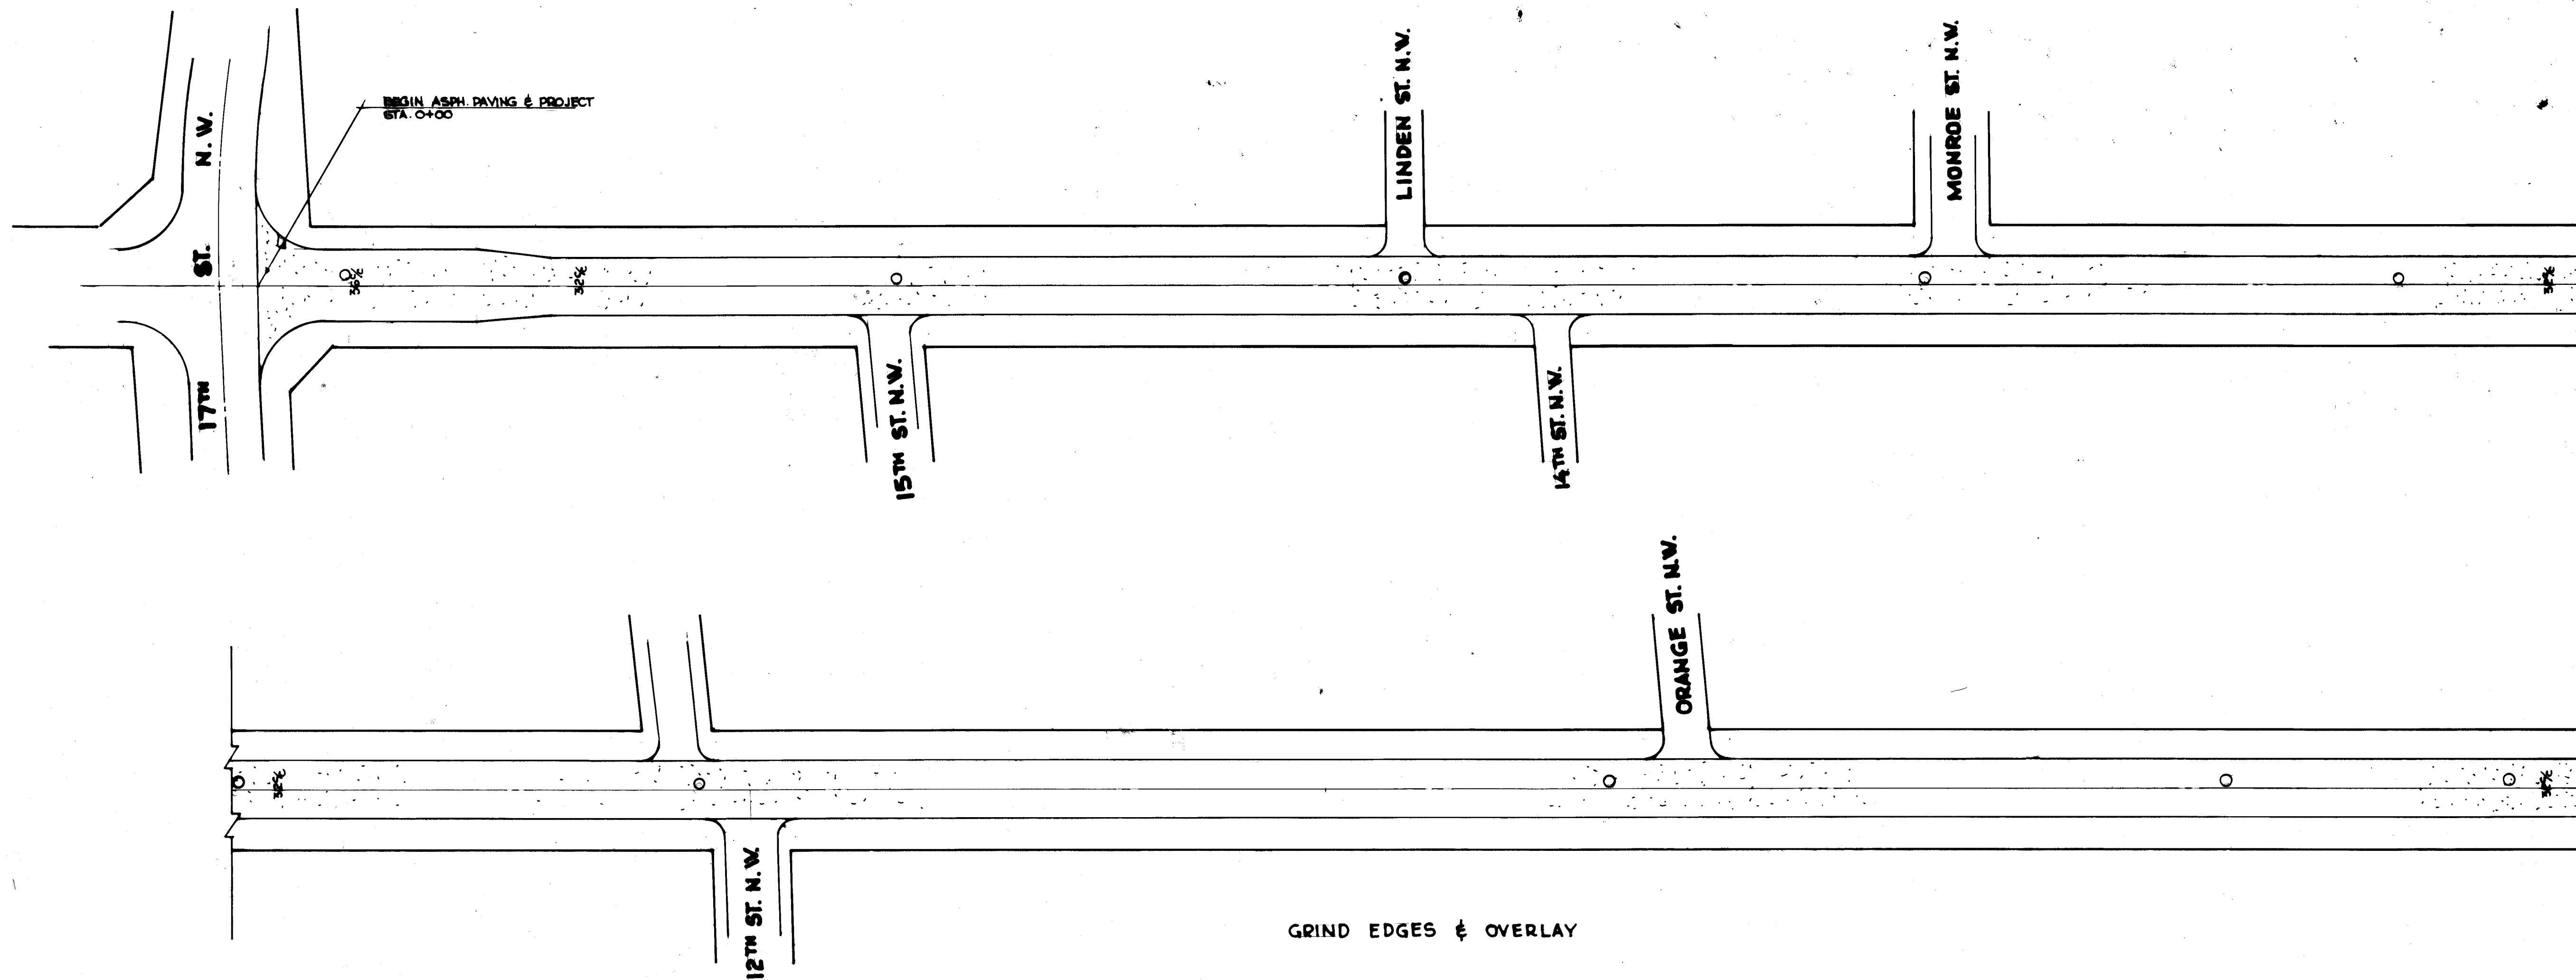


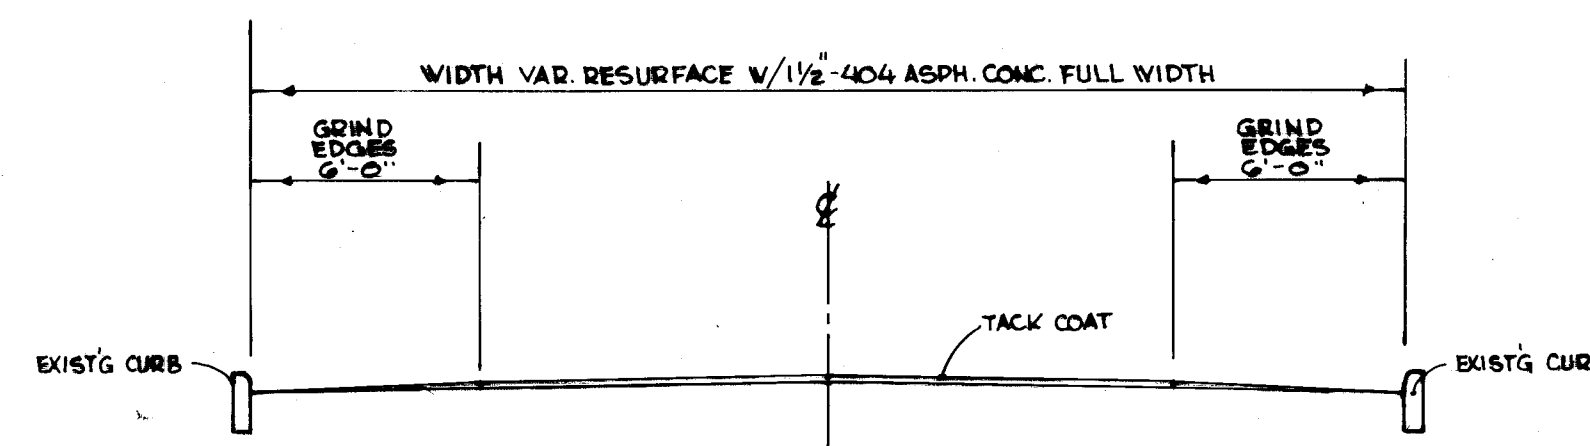

LINCOLN WAY N. W.

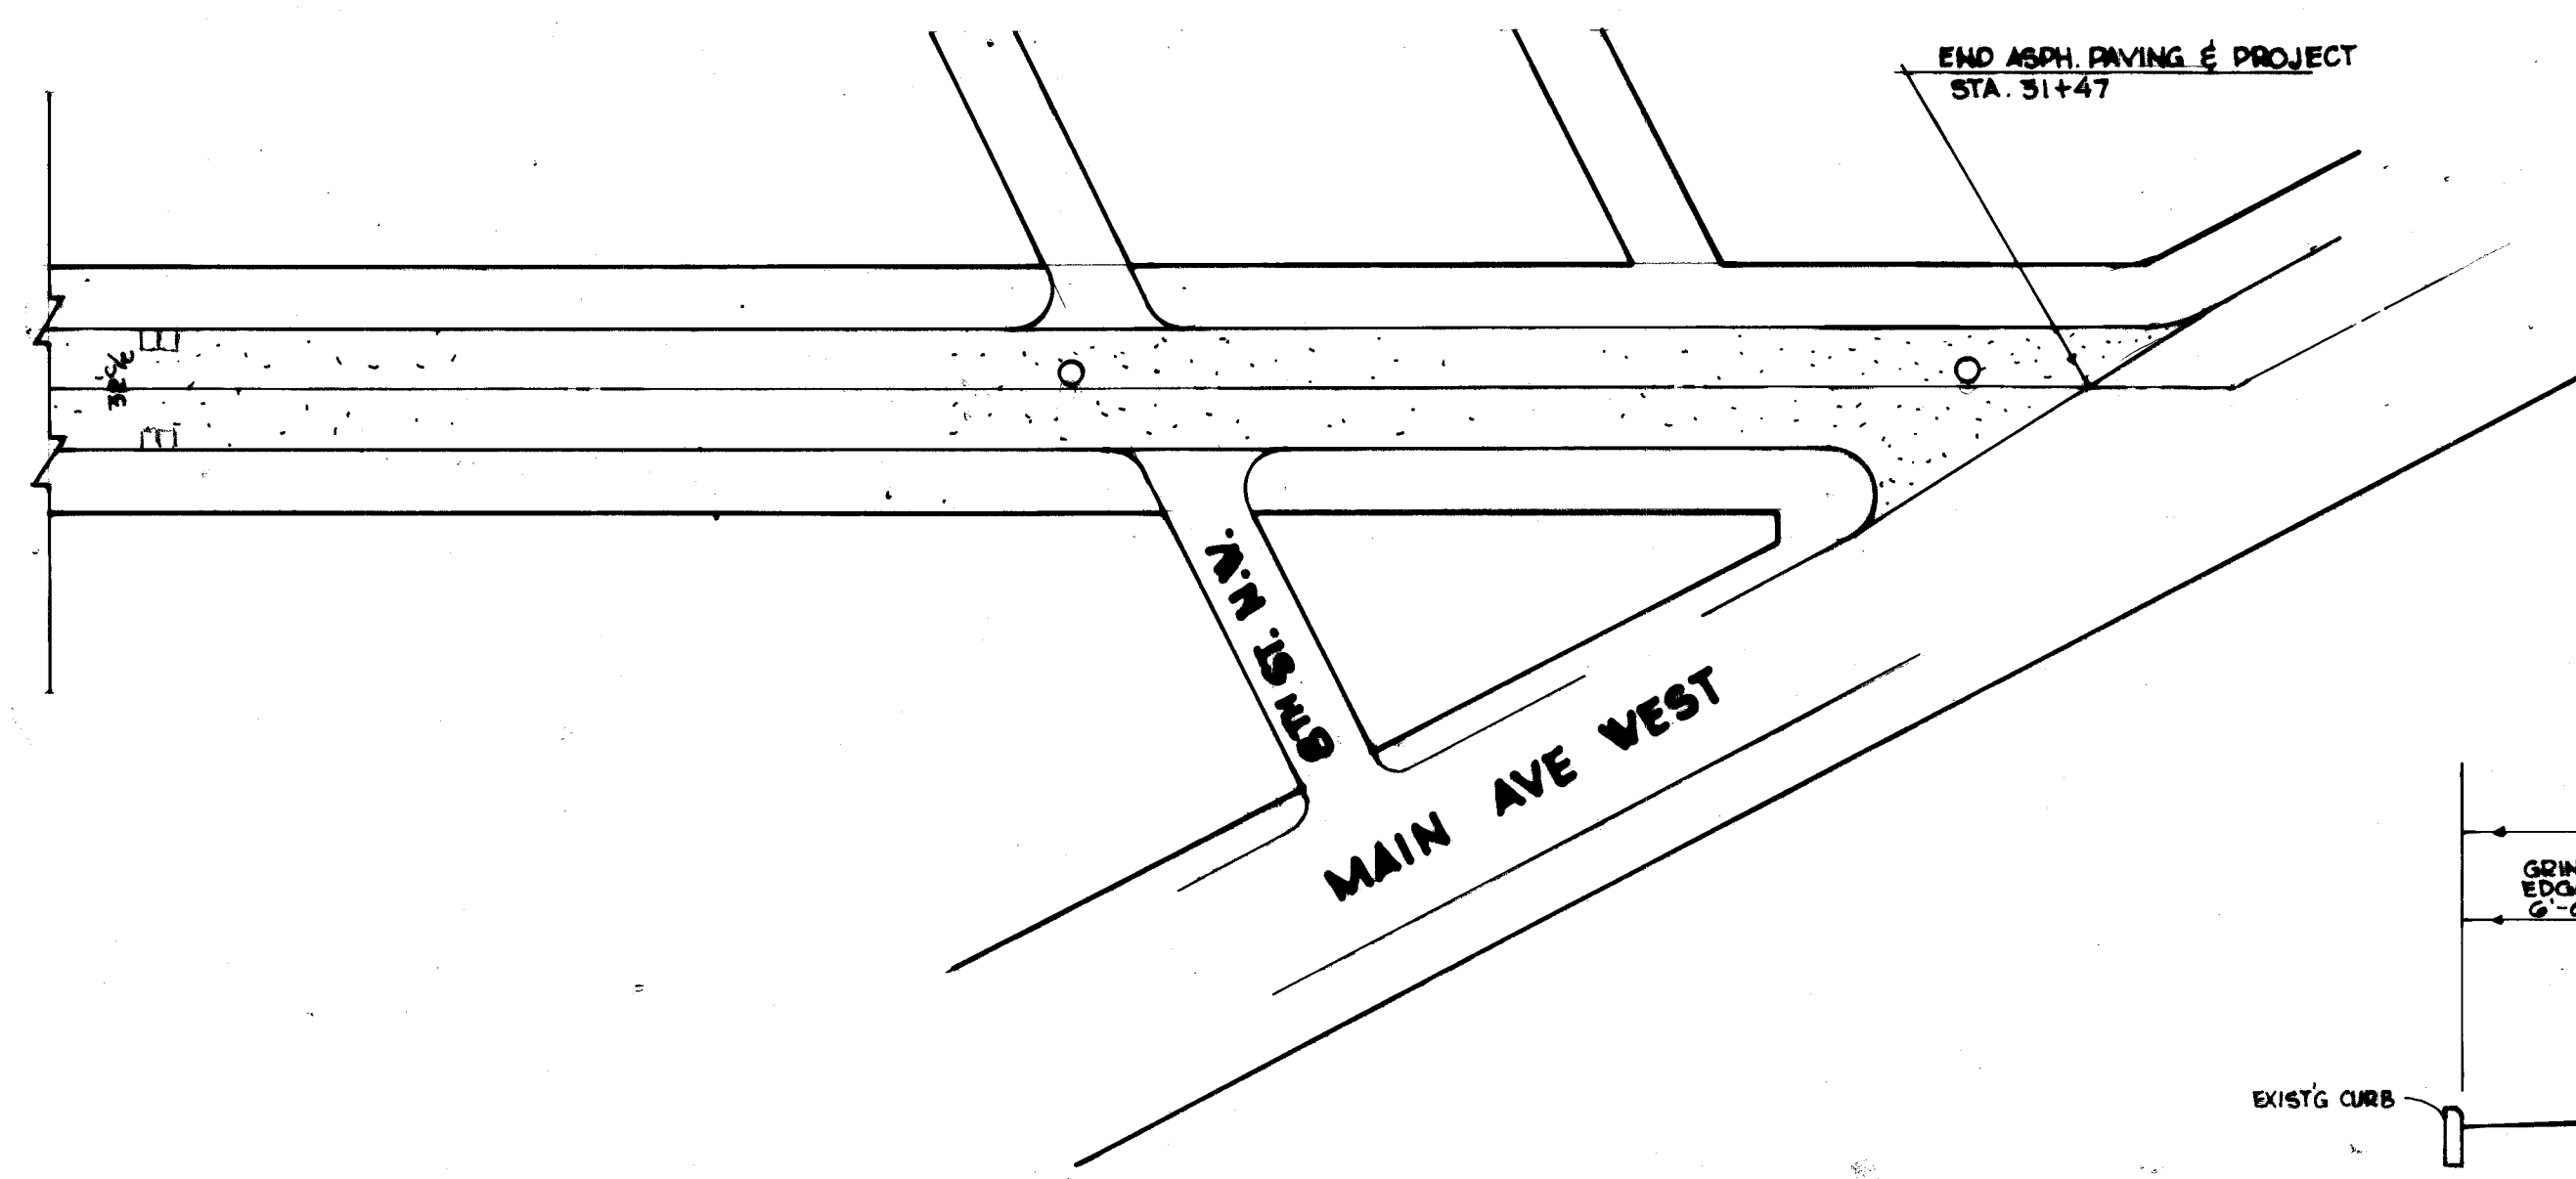

TYPICAL SECTION
SCALE 1" = 5'

RESURFACING

LINCOLN WAY N.W. FROM 17TH ST. N.W. TO MAIN AVE. WEST

DR. BY RONNIE MCPHERSON
CITY ENG. ROBERT WAGONER

DEPT. OF PUBLIC SERVICE
ENGINEERING DIVISION

SCALE 1" = 50'

DATE 3-26-92