
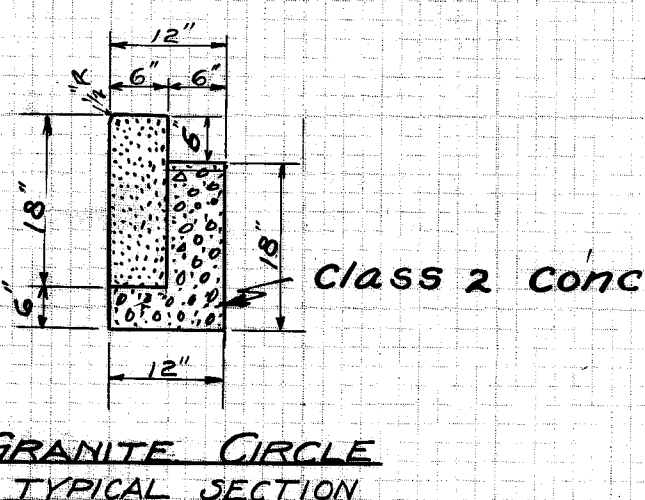
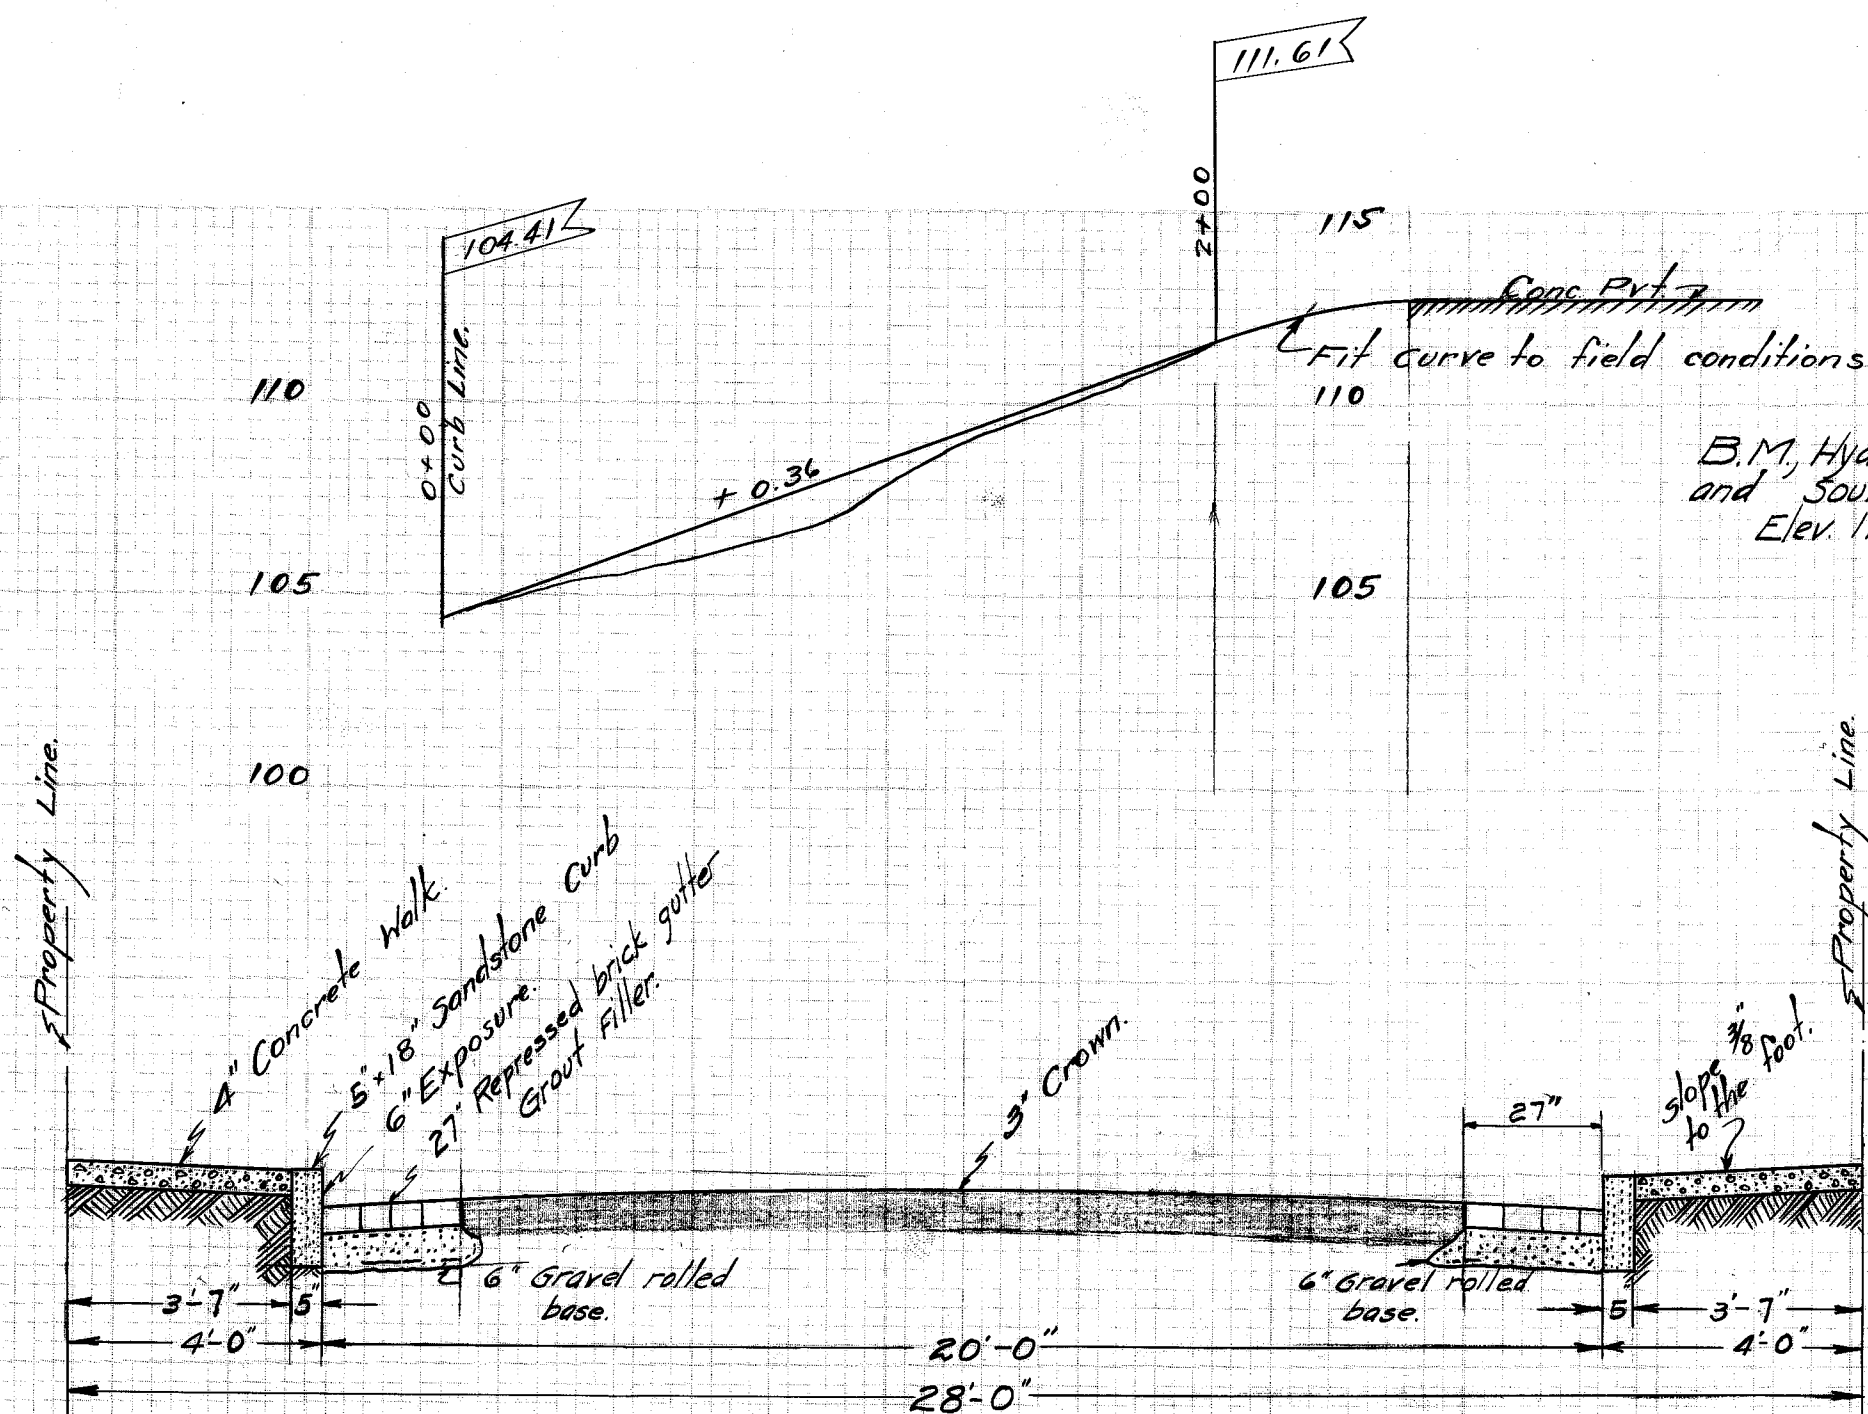


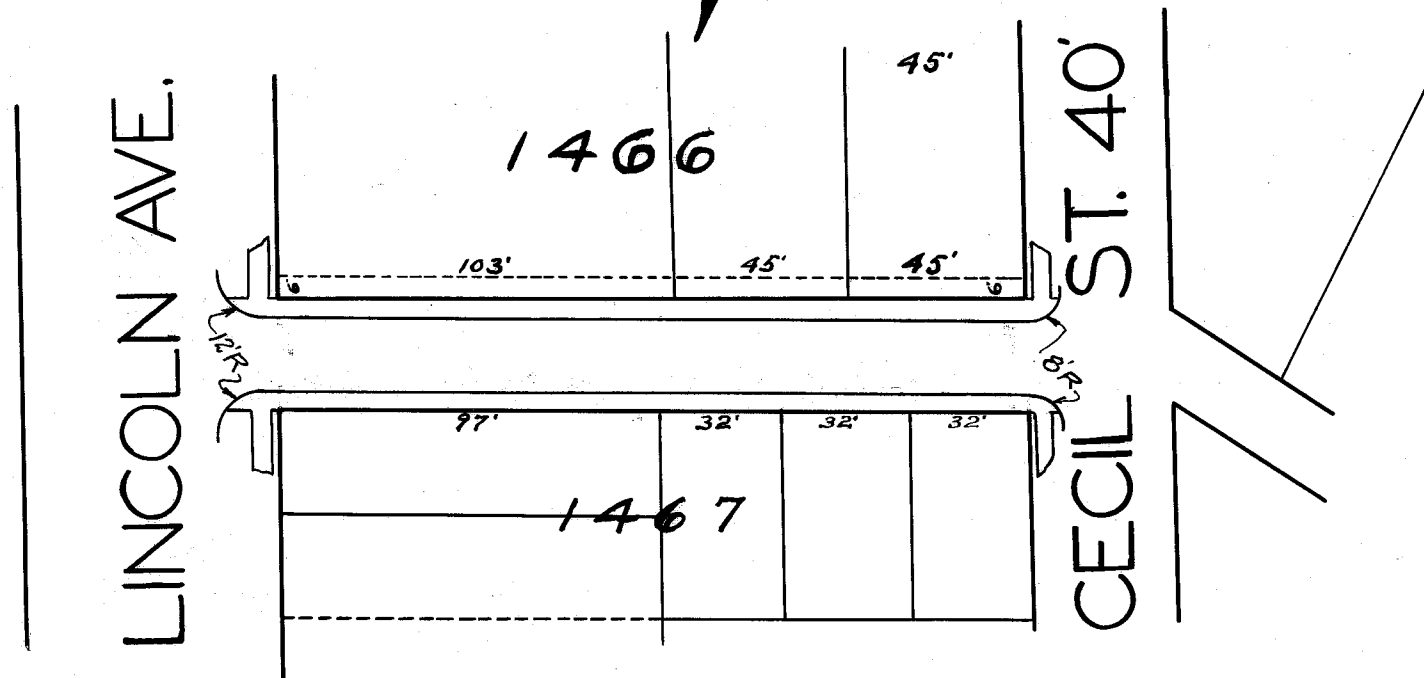

28' STREET.
TYPICAL SECTION.

CITY OF MASSILLON, OHIO.	
ROSE ST.	
SIDEWALK AND CURB.	
APPROVED: <i>[Signature]</i>	DEPT. OF PUBLIC SERVICE ENGINEERING DIVISION.
DR. BY: E.B.C. CK. BY:	Scale: 1" = 50' 1" = 3'
FEB. 12, 1924	N.B. 28 P. 31

FILE NO. P-36.
Acc. No. 332