

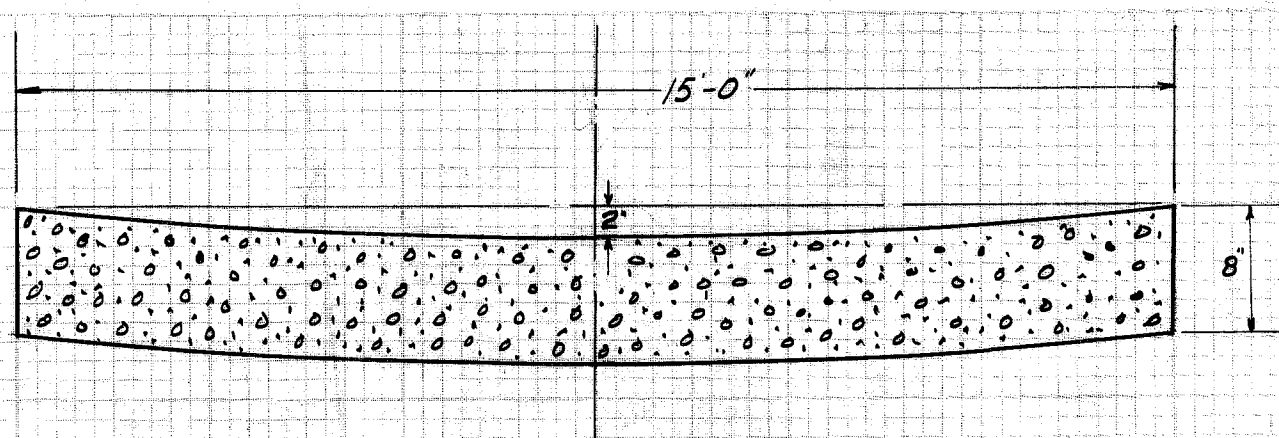


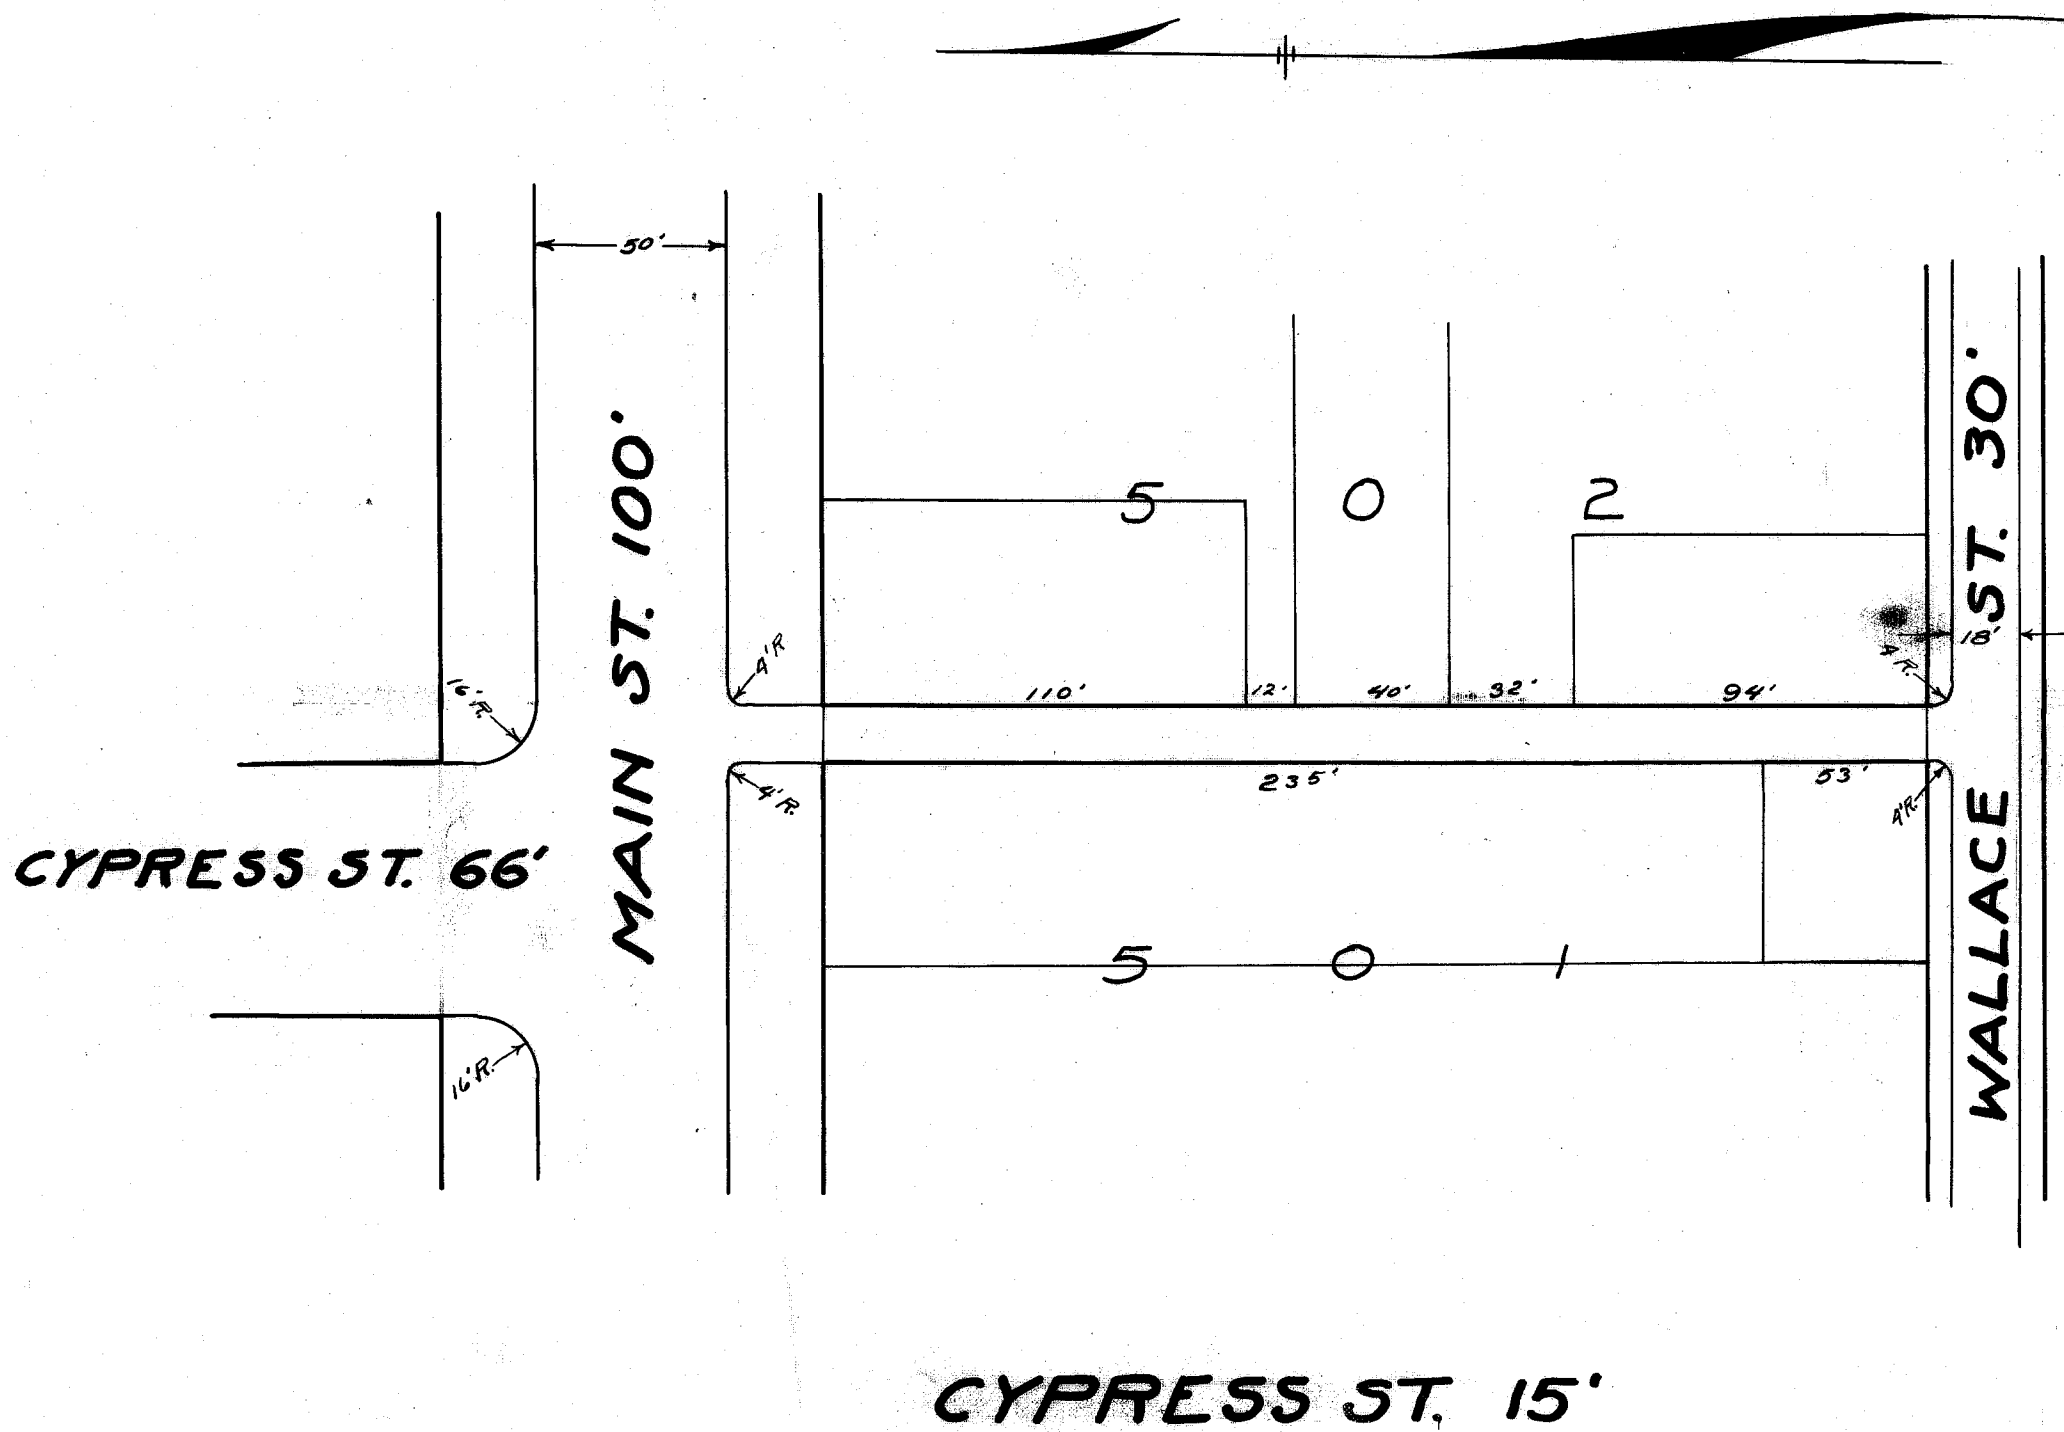

B.M. — HYD. AT MAIN & CYPRESS EL. 175.63

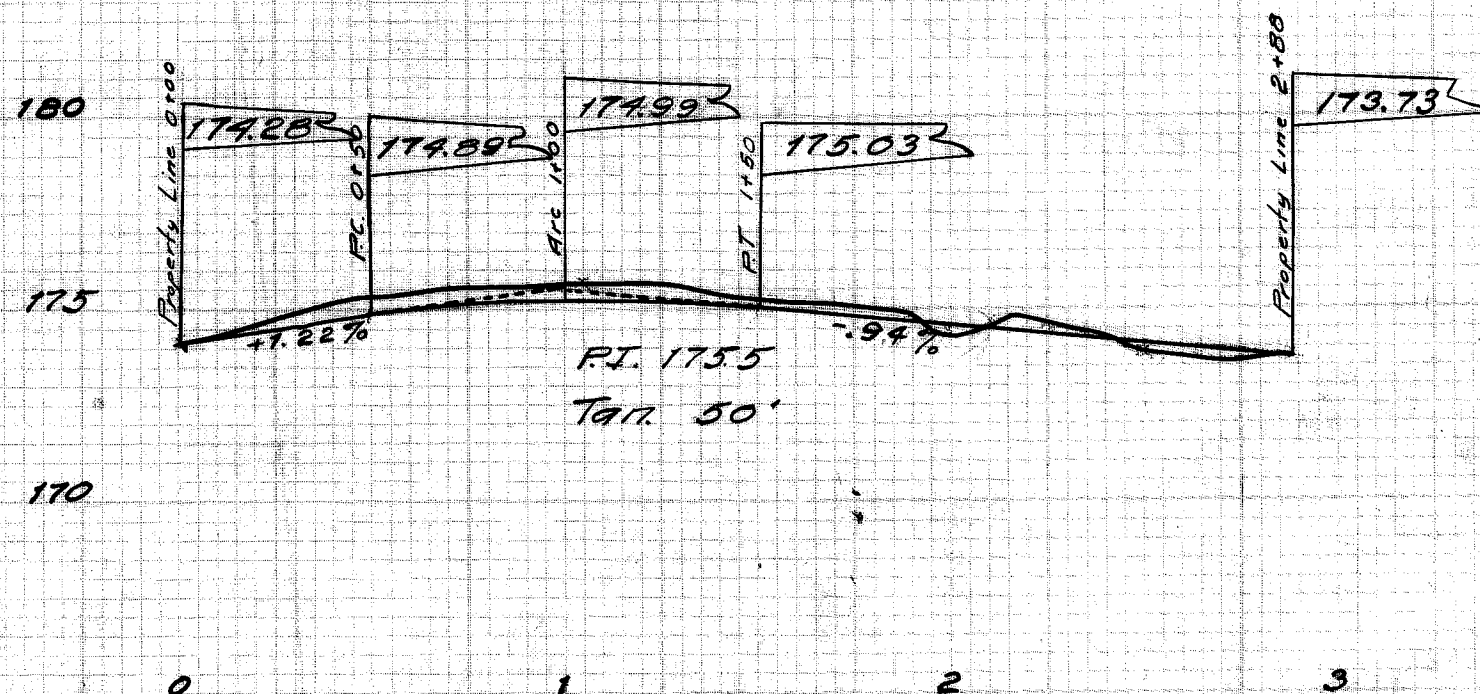

1244 Cu. Yds. Dirt Removed
480 Sq. Yds. Concrete Pav'mt

CITY OF MASSILLON, OHIO	
CYPRESS ST. PAVING FROM MAIN to WALLACE	
APPROVED:-	DEPT. OF PUBLIC SERVICE
CITY ENG.	ENGINEERING DIVISION
DR BY: GBC	Scale: Hor. 1"=50'
CK BY:	Ver. 1"=5' N.B. 41 P. 14
JULY 1924	

FILE NO. P 45
Acc. NO. 481