


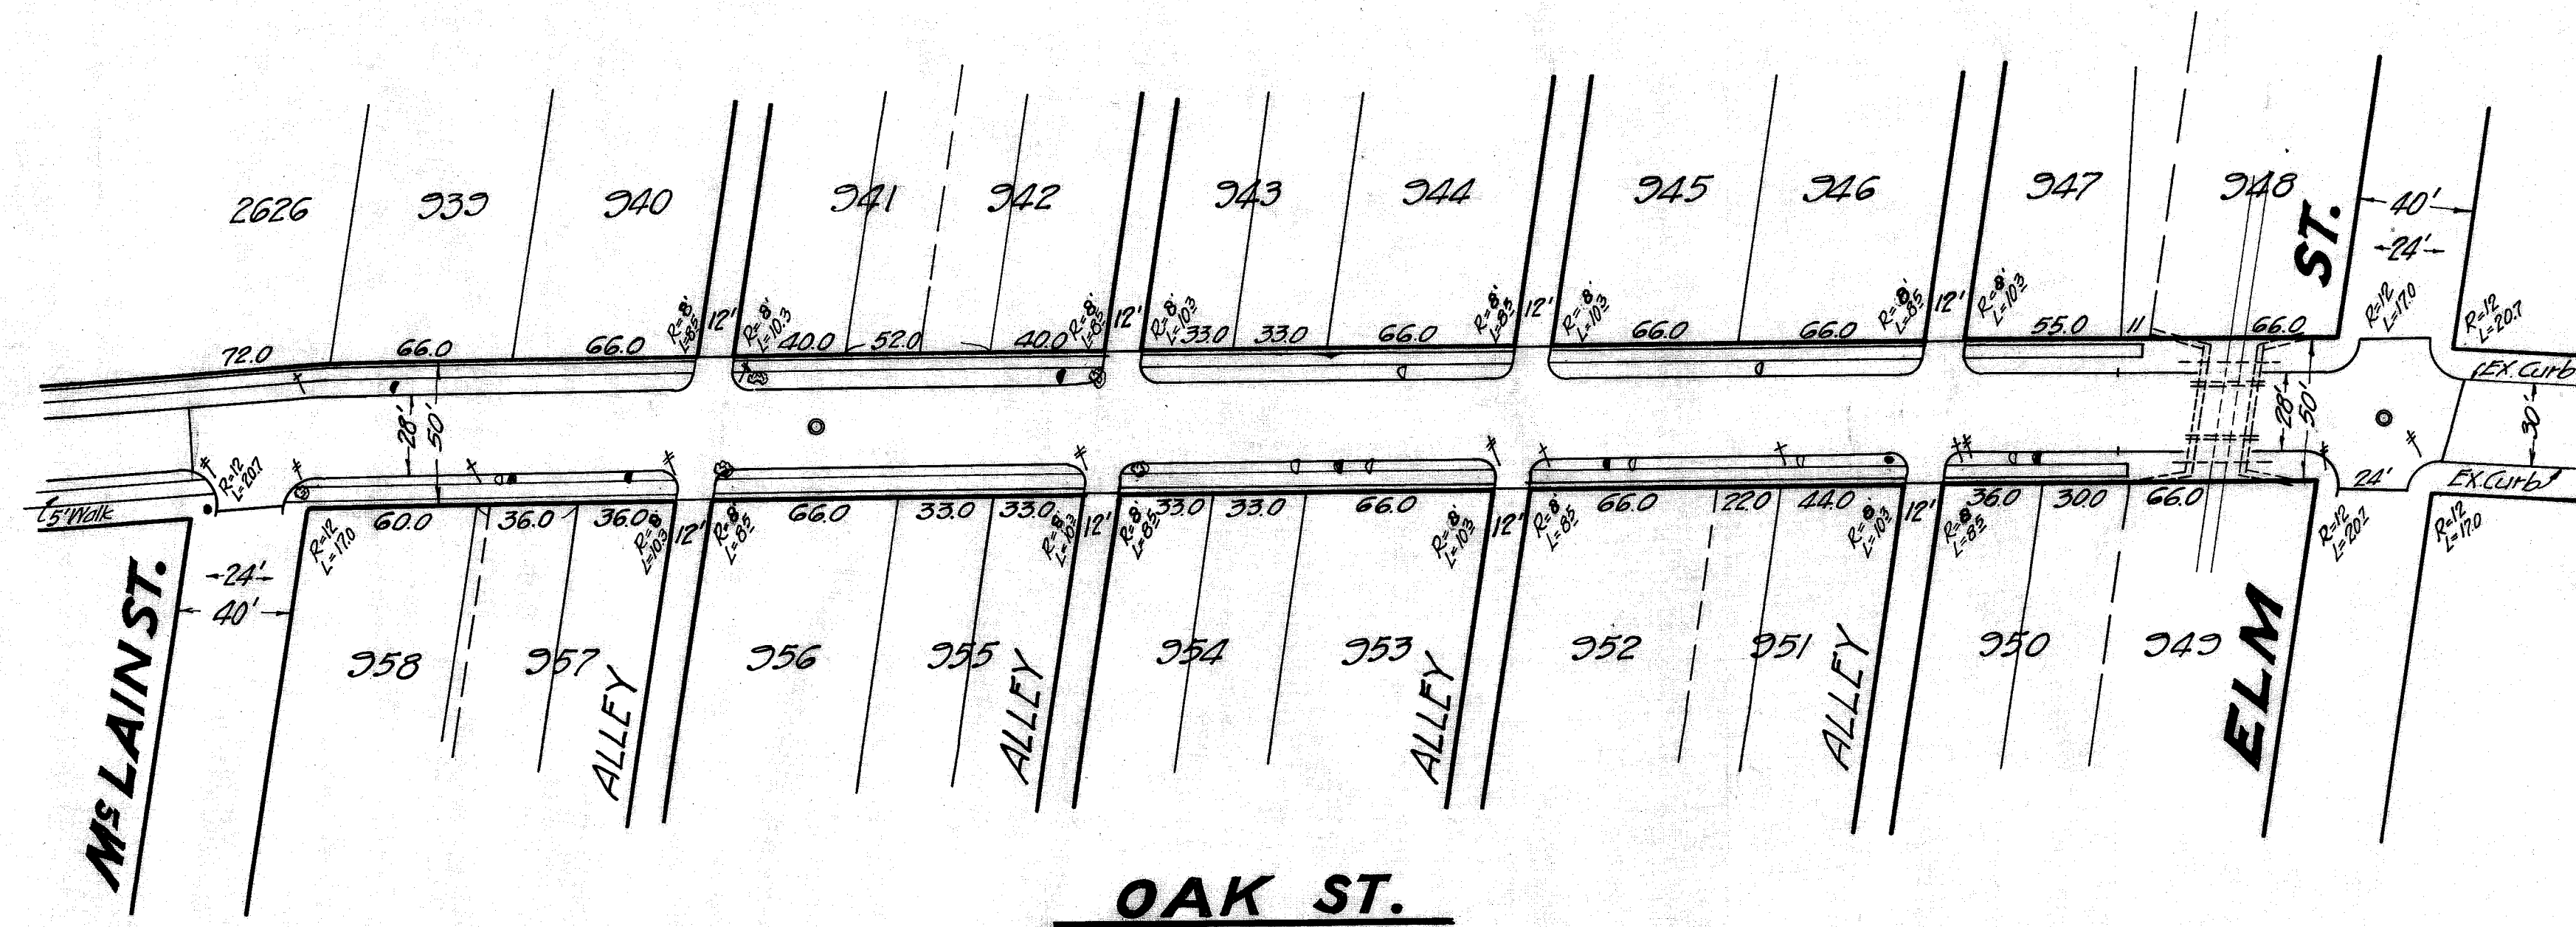

LEGEND

- Sanitary Sewer
- Curb Box Water
- Curb Box Gas
- Telephone Pole
- O.P.S. Pole
- Fire Hydrant
- Tree

CITY OF MASSILLON STARK CO. OHIO.	
OAK ST. PAVING	
MS LAIN ST. TO ELM ST.	
APPROVED BY	DEPARTMENT PUBLIC SERVICE - ENG. DIV.
CITY ENGINEER	
Drawn by F.R. FLBK. 47	12b. 1925 Scales 1/4"=1'-0"
Chkd by	Page 19

ACC. NO. 558 FILE NO P-56