


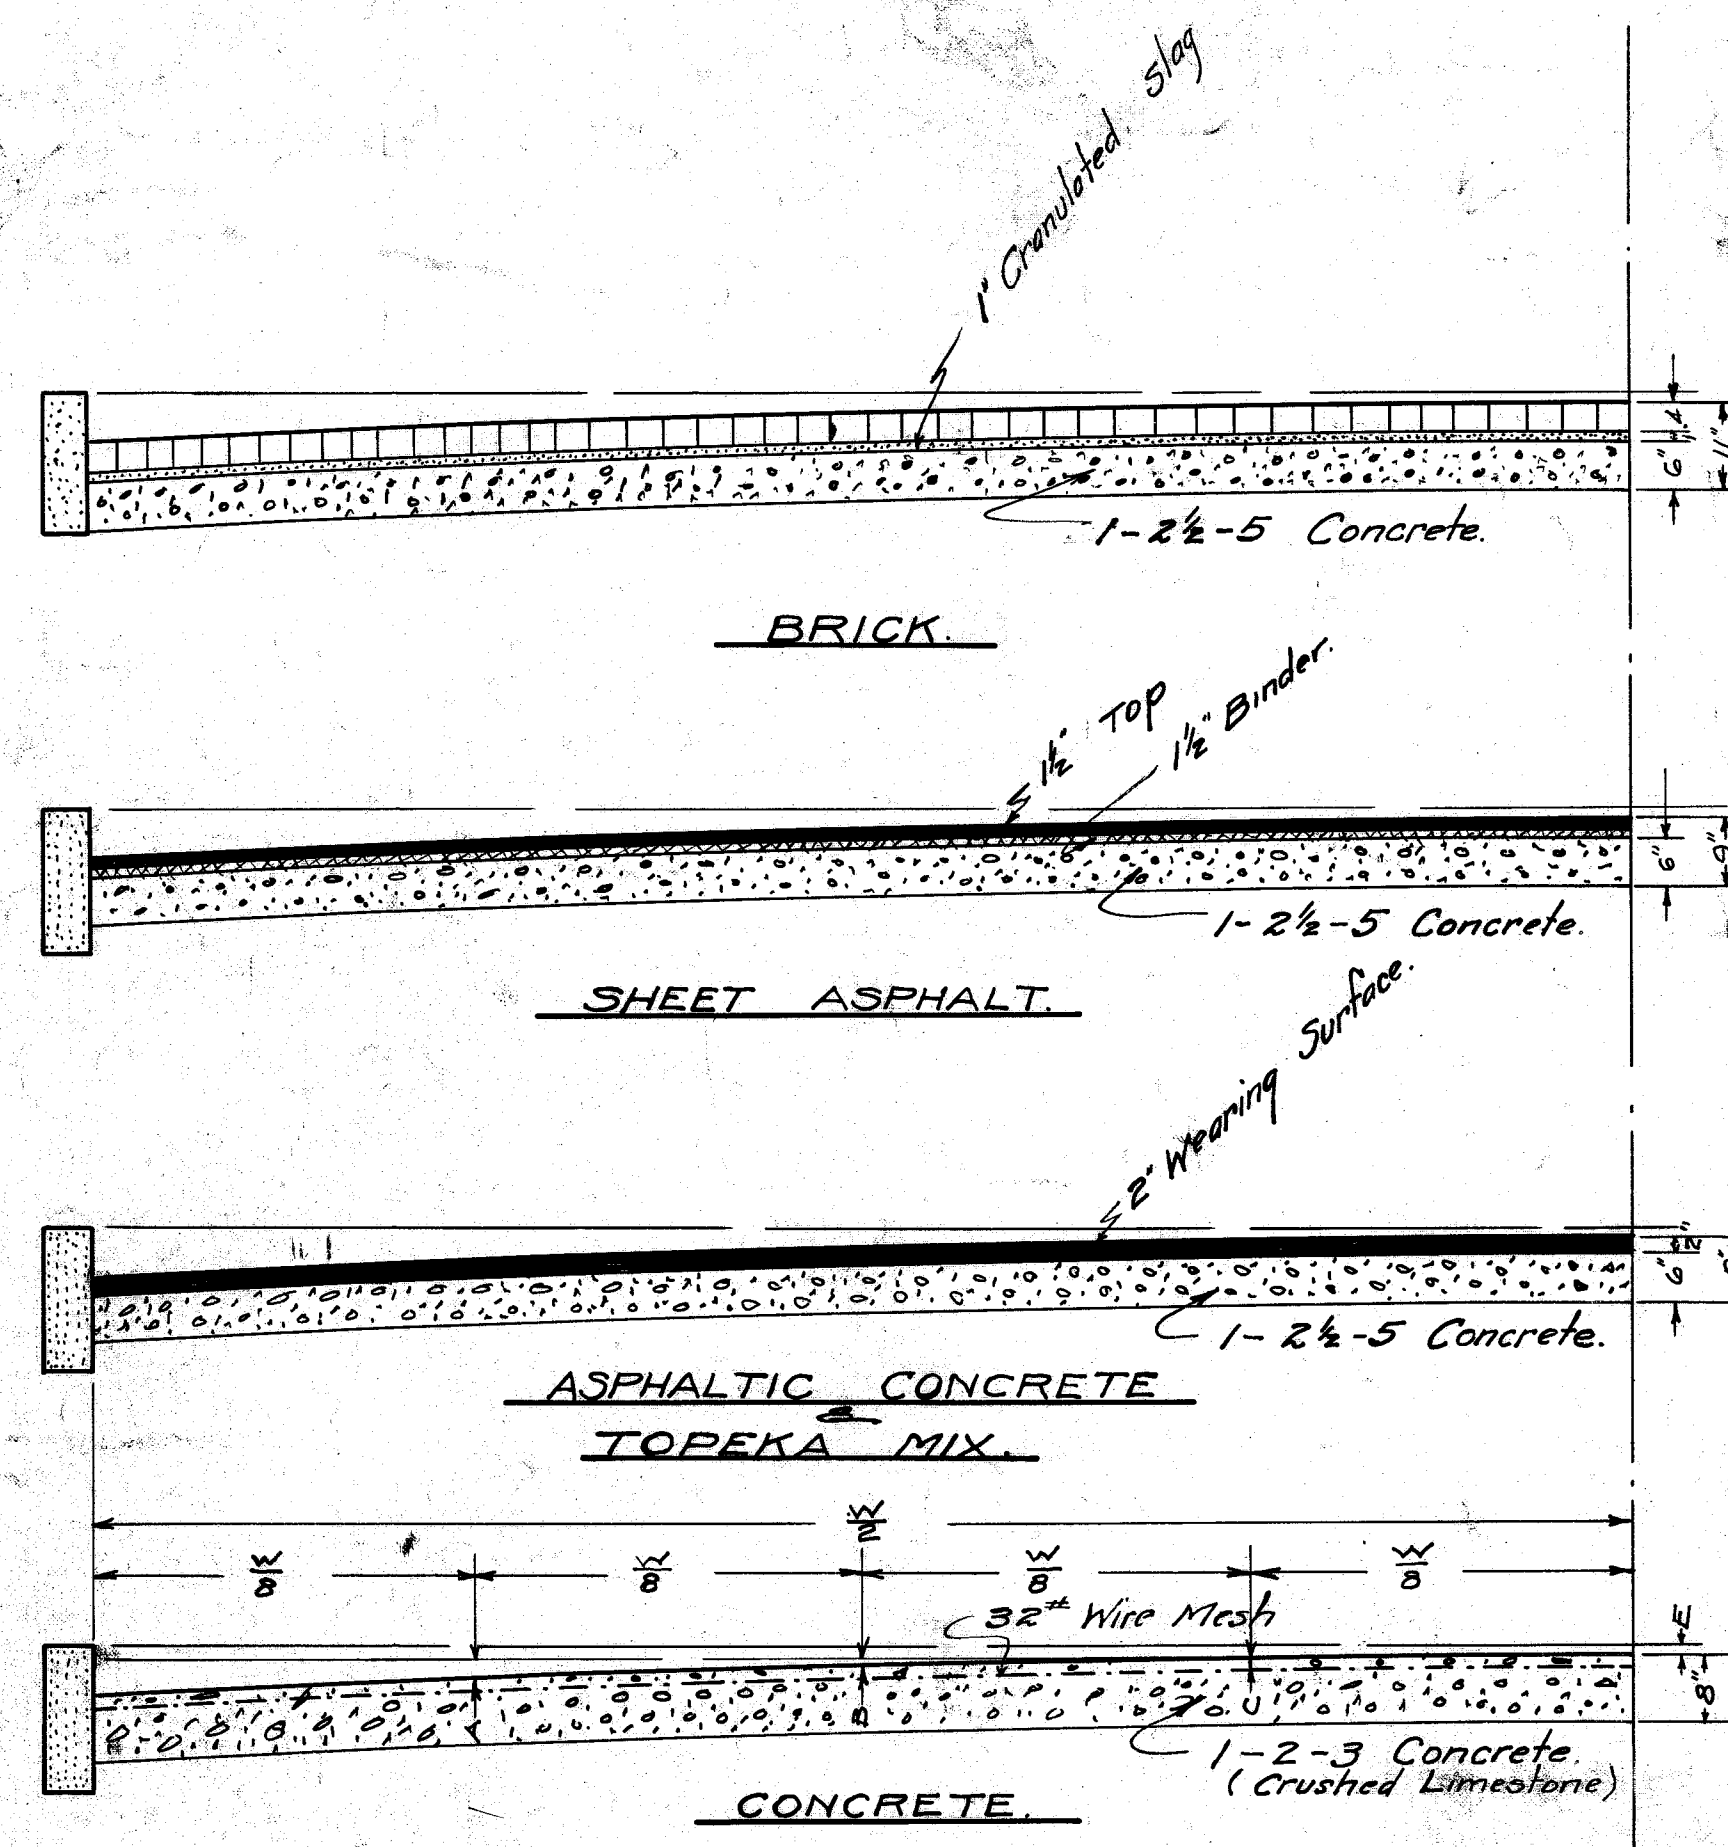






### TYPICAL SECTIONS.

**PAVING.**  
All Crowns Parabolic  
Scale: 1" = 2'

| WIDTH<br>W | ORDINATES<br>A B C |        |      | CROWN<br>E | CURB<br>EXP | REMARKS. |
|------------|--------------------|--------|------|------------|-------------|----------|
| 15'        | 1 1/8"             | 1/2"   | 1/8" | 2"         | 8"          |          |
| 20'        | 1 3/8"             | 3/8"   | 1/8" | 2 1/2"     | 3 1/2"      |          |
| 24'        | 1 5/8"             | 3/4"   | 1/4" | 3"         | 3"          |          |
| 26'        | 2"                 | 7/8"   | 1/4" | 3 1/2"     | 2 1/2"      |          |
| 28'        | 2"                 | 7/8"   | 1/4" | 3 1/2"     | 2 1/2"      |          |
| 30'        | 2 1/4"             | 1"     | 1/4" | 4"         | 2"          |          |
| 32'        | 2 1/4"             | 1"     | 1/4" | 4"         | 2"          |          |
| 38'        | 2 3/4"             | 1 1/4" | 3/8" | 5"         | 1"          |          |
| 40'        | 3 3/8"             | 1 1/2" | 3/8" | 6"         | 0"          |          |

### STANDARD PAVING DIMENSIONS

**NOTE:-**  
Use inverted crowns on all alleys.

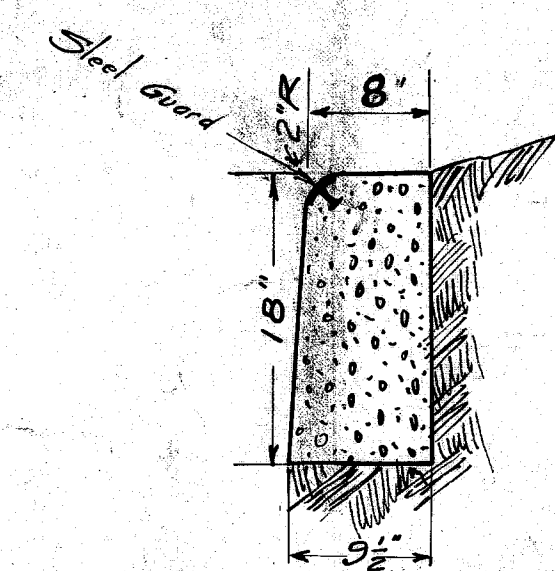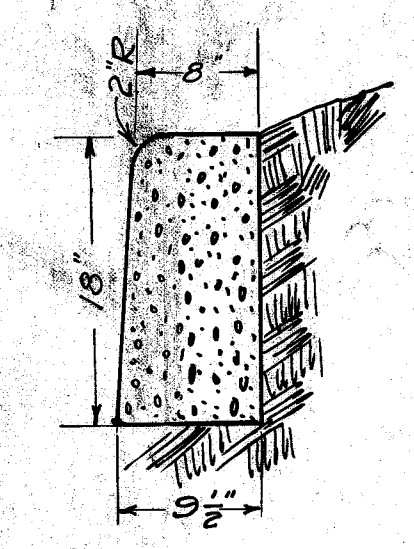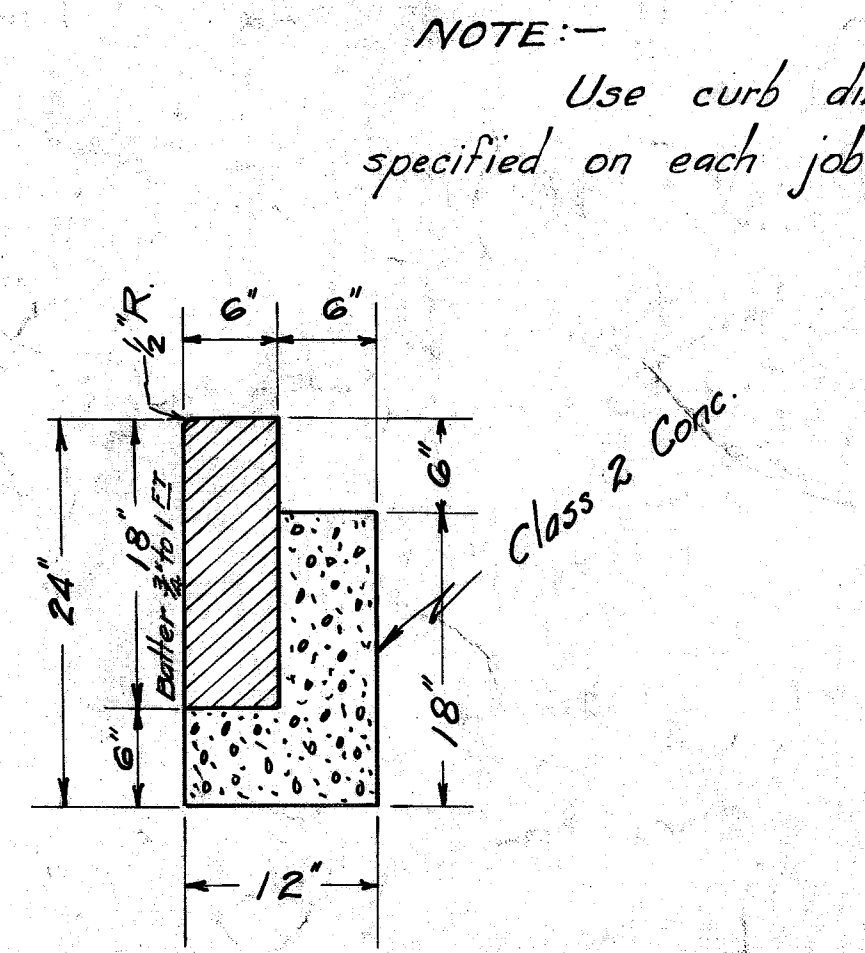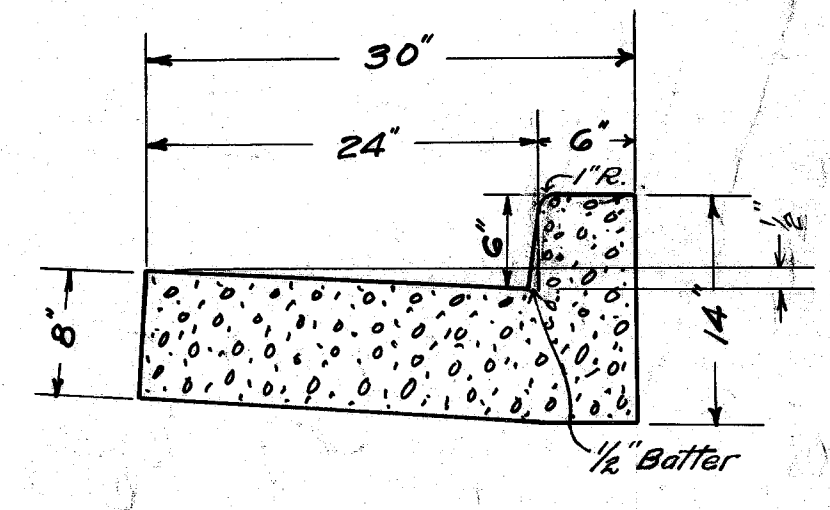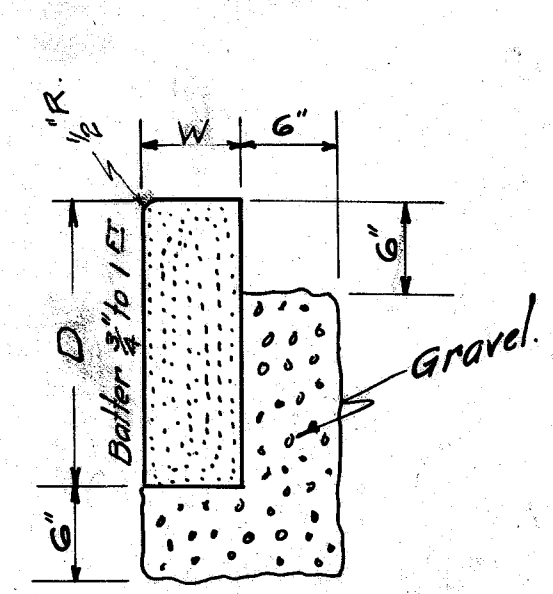

### TYPICAL CURB SECTIONS

**NOTE:-**  
Batter all curb 1/2" to the foot.

### CONVENTIONAL SIGNS

- Sanitary Sewer M.H. ●
- " " L.H. ●
- Storm Water M.H. ○
- Telephone M.H. ⊙
- Inlets Plan A. □
- " " B. ⊠
- Hydrants. ●
- Valve Box, Water ●
- Curb " " ●
- Valve Box, Gas. ⊙
- Curb " " ⊙
- Regulators, Gas. ⊠
- Telephone, Pole. +
- O.P.S. Pole. +
- N.O.T. Pole. +
- Postal Tel Pole. +
- Fire Alarm Box. ○
- Police Tel Box. ○
- Police & Fire Boxes. ⊙
- White Way Lights. ⊙
- Street Signs. ⊙
- Trees. ⊙

7 sacks cement (min) to cu. yd. of finished work.  
Slog (crushed) for coarse aggregate. Clean washed sand. Steel frames only. Curbing to be cured by keeping covered for 3 days.

**CITY OF MASSILLON, OHIO.**

**STANDARD DIMENSIONS FOR CURB & PAVEMENTS.**

APPROVED:—  
CITY ENGINEER  
DEPT. OF PUBLIC SERVICE  
ENGINEERING DIVISION

DR. BY E.B.C. APR. 1925 Scale: 1/2" = 1'

FILE NO P-57 ACC NO 560