


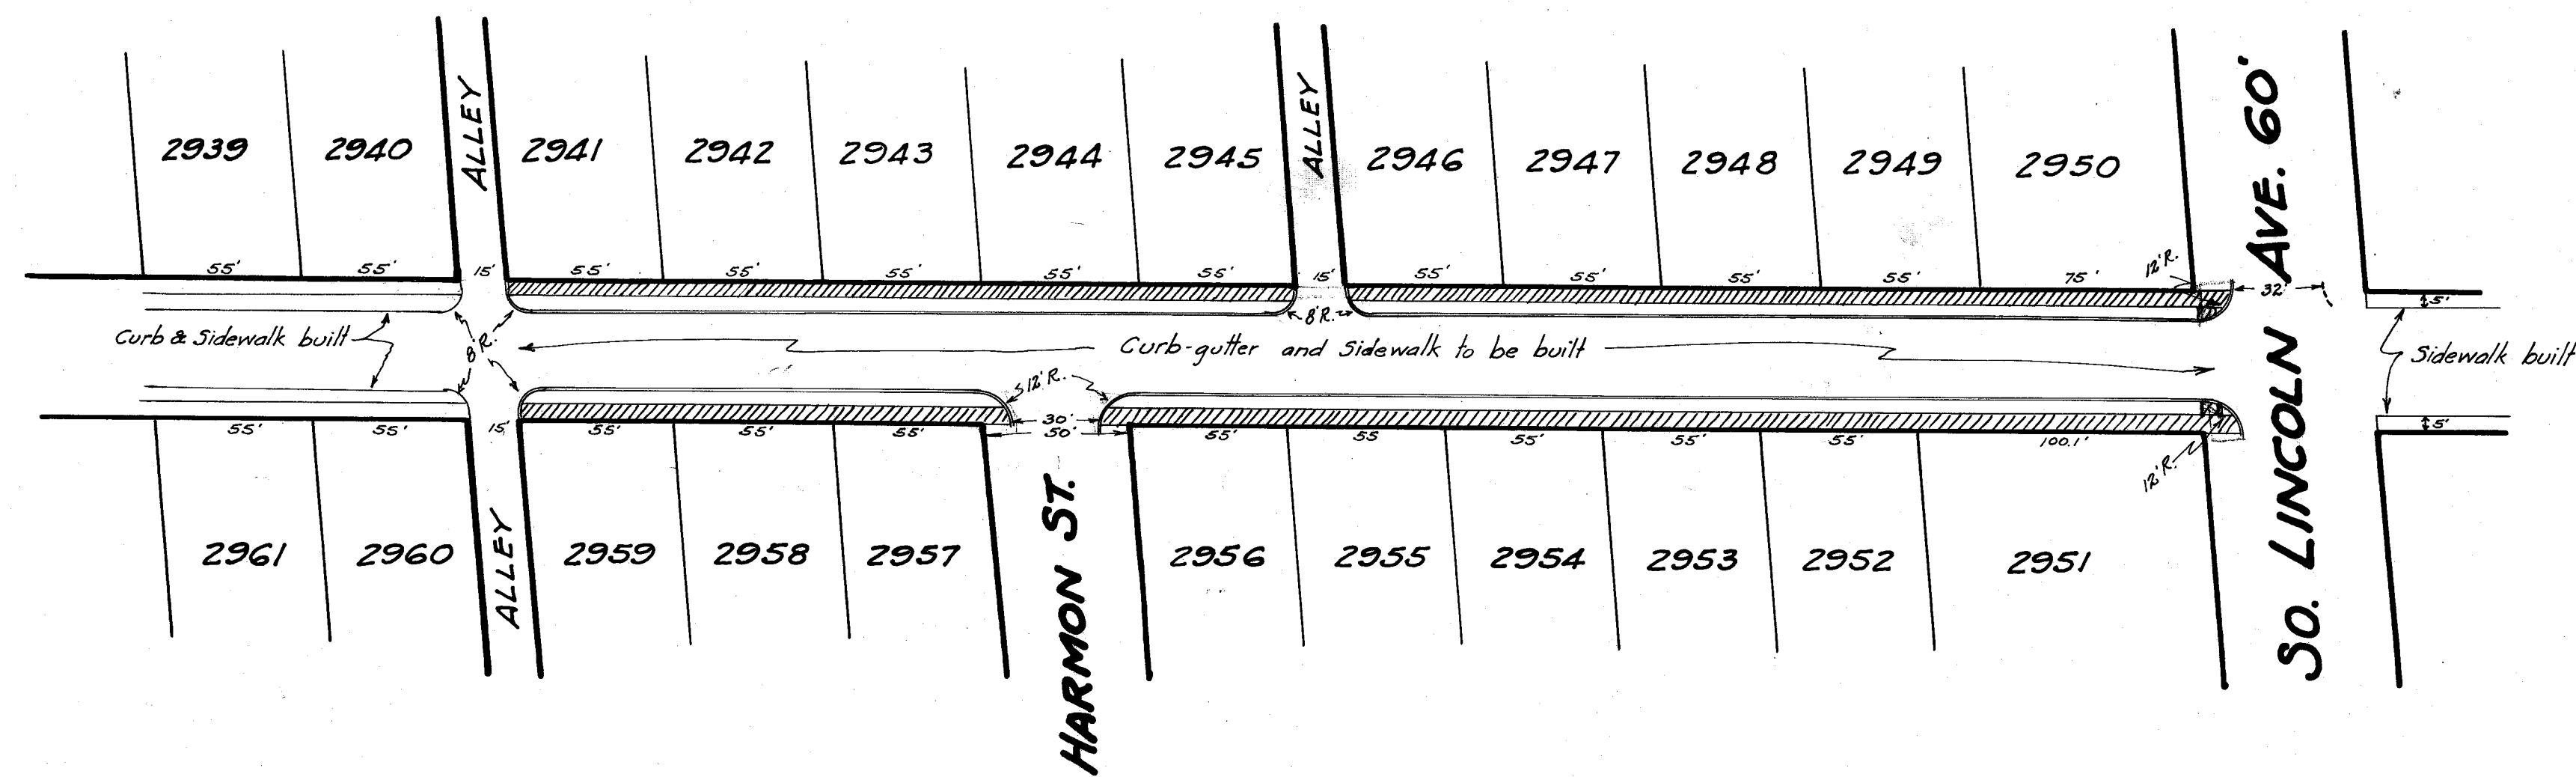
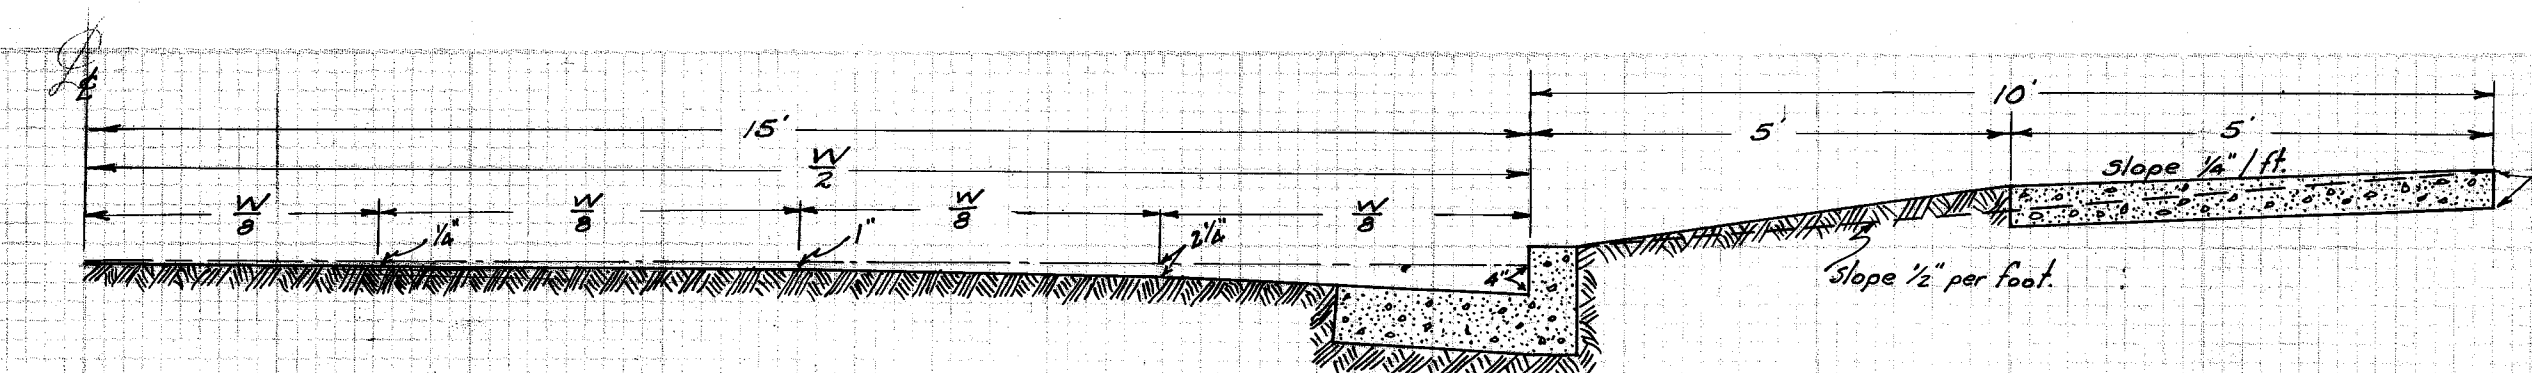


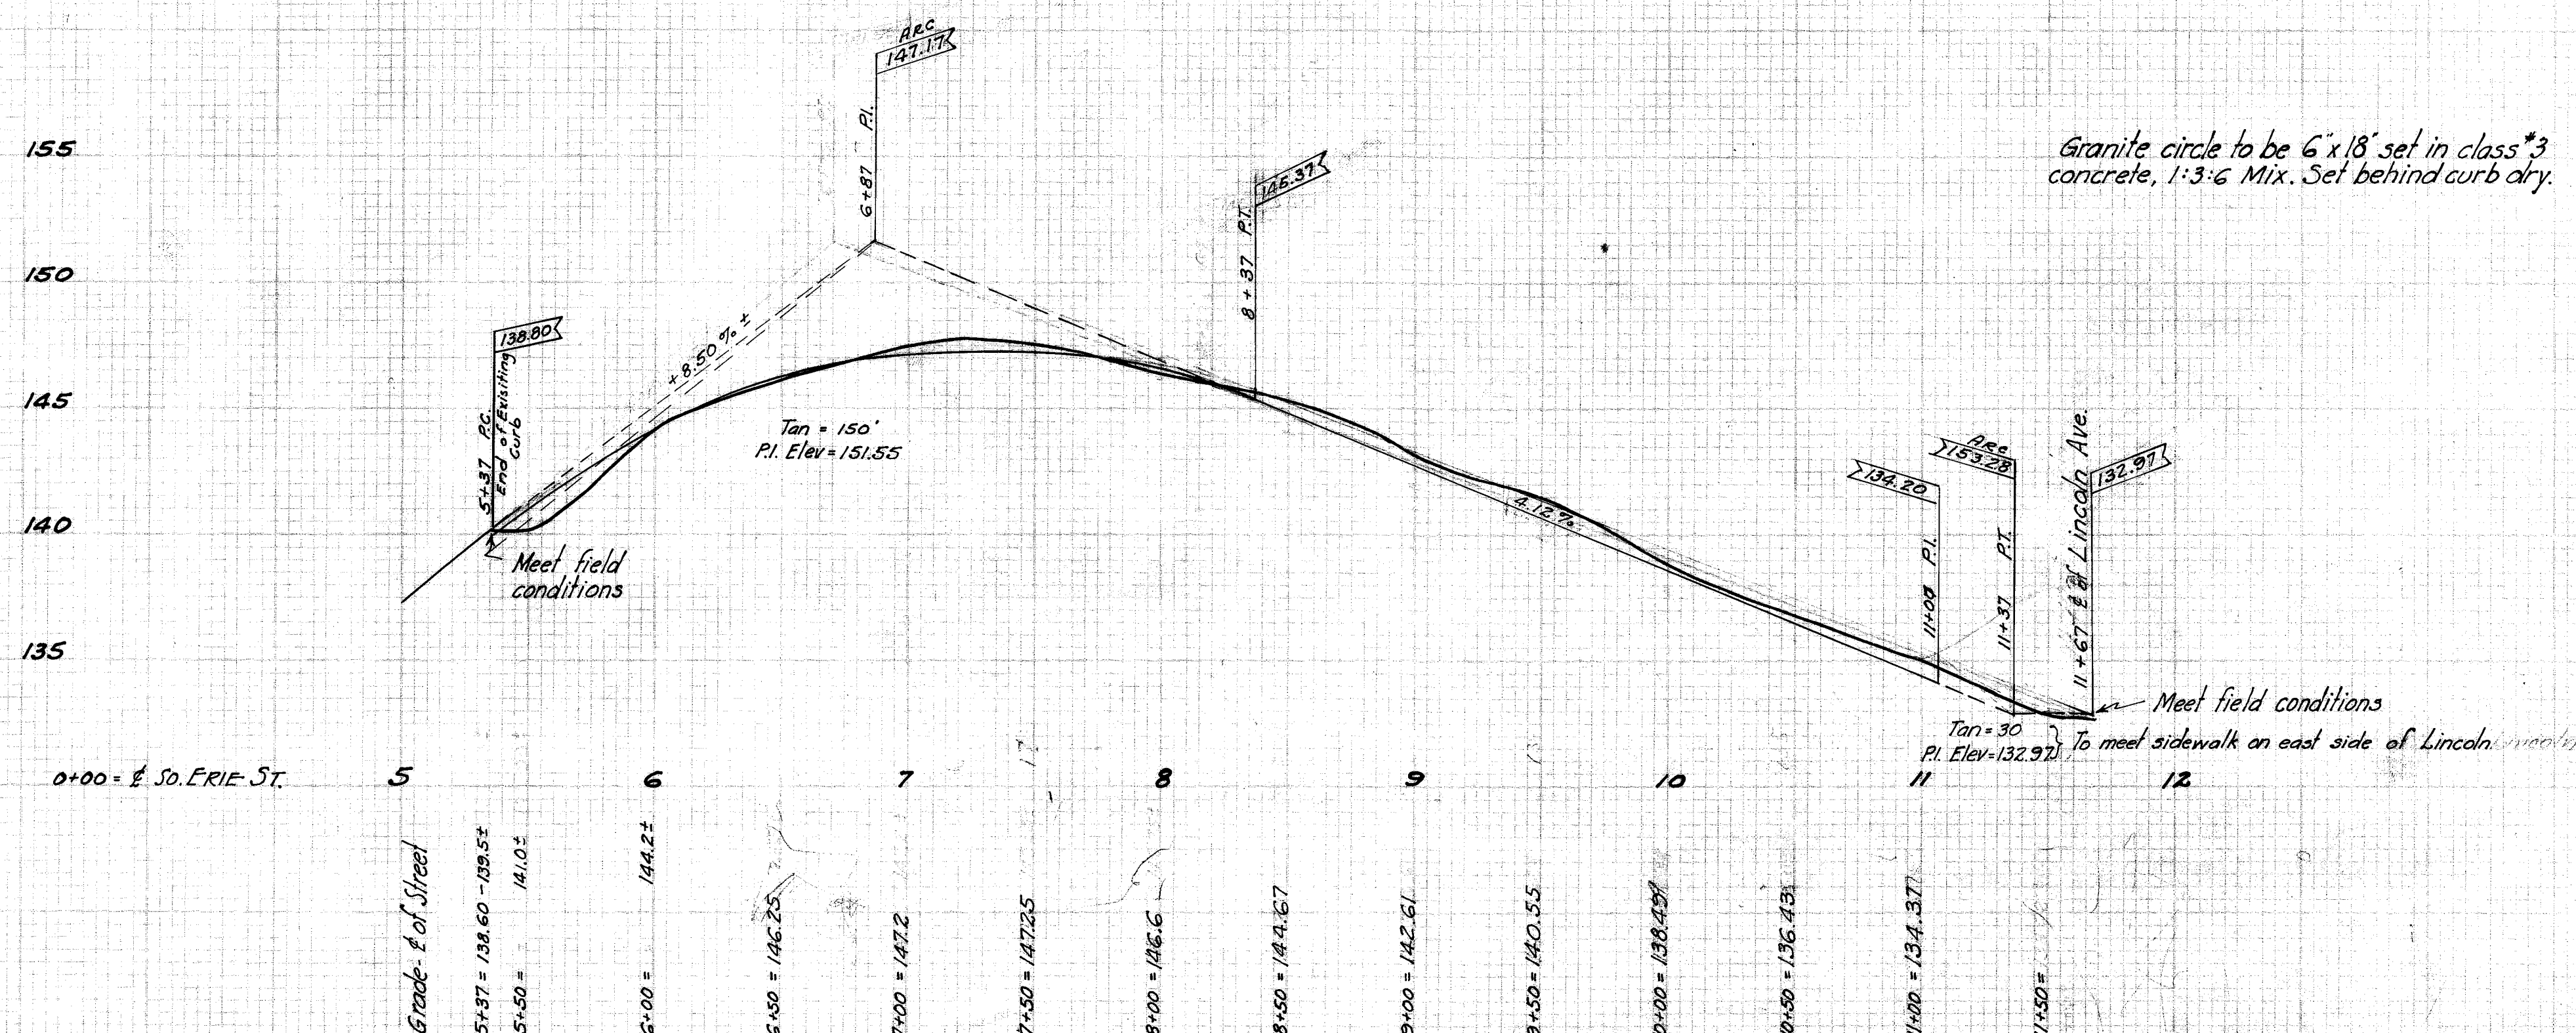

SHRIVER ST. 50'

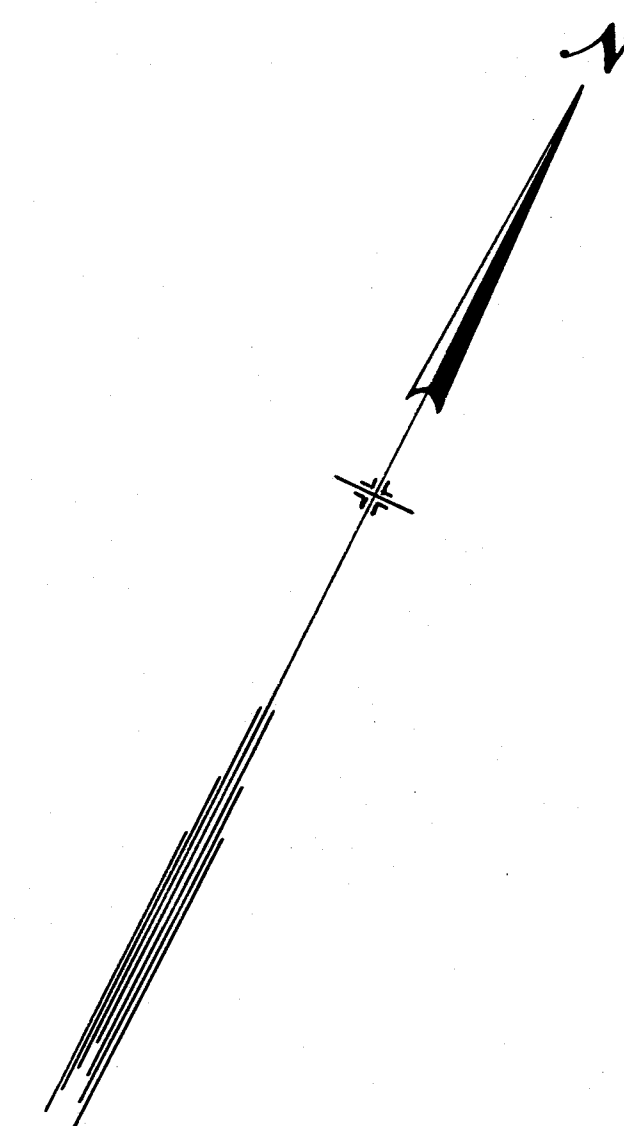

Granite circle to be 6" x 18" set in class #3 concrete, 1:3:6 Mix. Set behind curb dry.

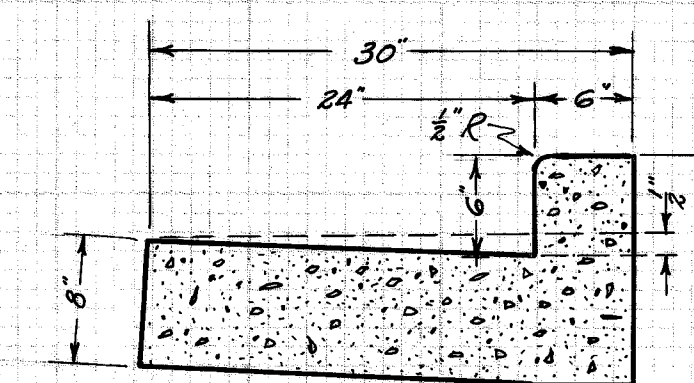

Standard Section of Concrete Curb & Gutter

Note:-
 Batter curb face 1" to the foot.
 Use Class #1 Concrete, 1:2:4 Mix.
 Section cut thru every 6 ft.
 Std. Section for circle to be 8" wide, with std. nose guard


CITY OF MASSILLON, OHIO.			
SHRIVER ST, CURB, GUTTER & SIDEWALK FROM LINCOLN ST. WEST 600 FT.			
PLAN & PROFILE			
APPROVED:-		CITY ENGINEER	
Dr. by G.C.W.		Dec. 13 th 1926	
Ch. by		NB 63 rd 24-25	
Scale: 1"=5' Ver. 1"=50' Hor.		Grade Book 2, P. 19	

FILE No. P-66
 Acc. No. 760

North Side
South Side

0+00 - 4' 30" Line

End of Existing Curb

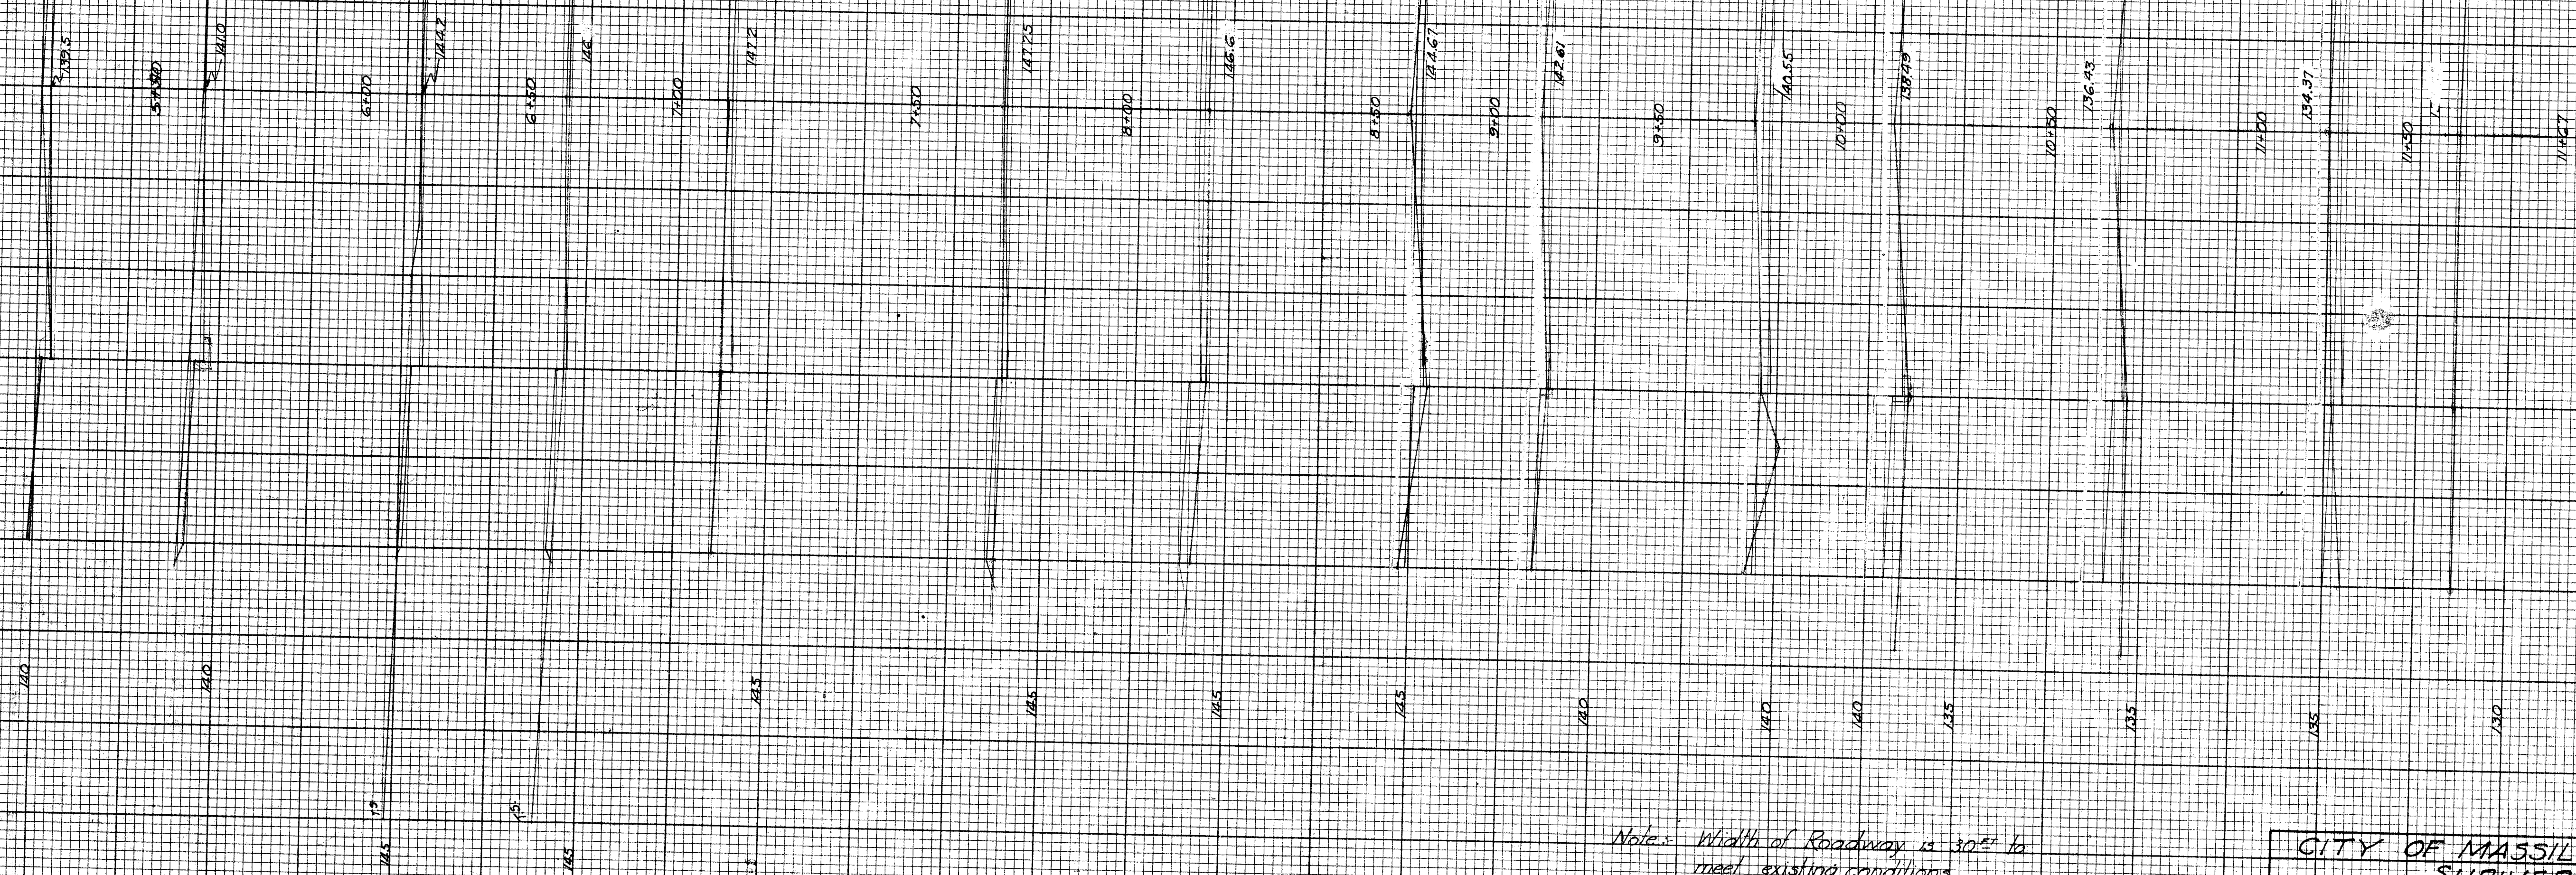

Note: Width of Roadway is 30' to meet existing conditions

CITY OF MASSILLON, OHIO			
SHRIVER ST.			
CURB, GUTTER AND SIDEWALKS			
X-SECTIONS			
APPROVED	CITY ENGINEER	DEPT. OF PUBLIC SERVICE ENGINEERING DIVISION	
Dr. G.C. Wallace City	Scale: 1"=5'	Dec 13 th 1926	1863 P 24-25

FILE No-P-66
Acc # 761