




PLAN
 SHEET NO. 1
 PROJECT NO. 1000
 DATE OF PREPARED 10/1/27
 BY G.C. WALLACE
 CHECKED BY G.C. WALLACE

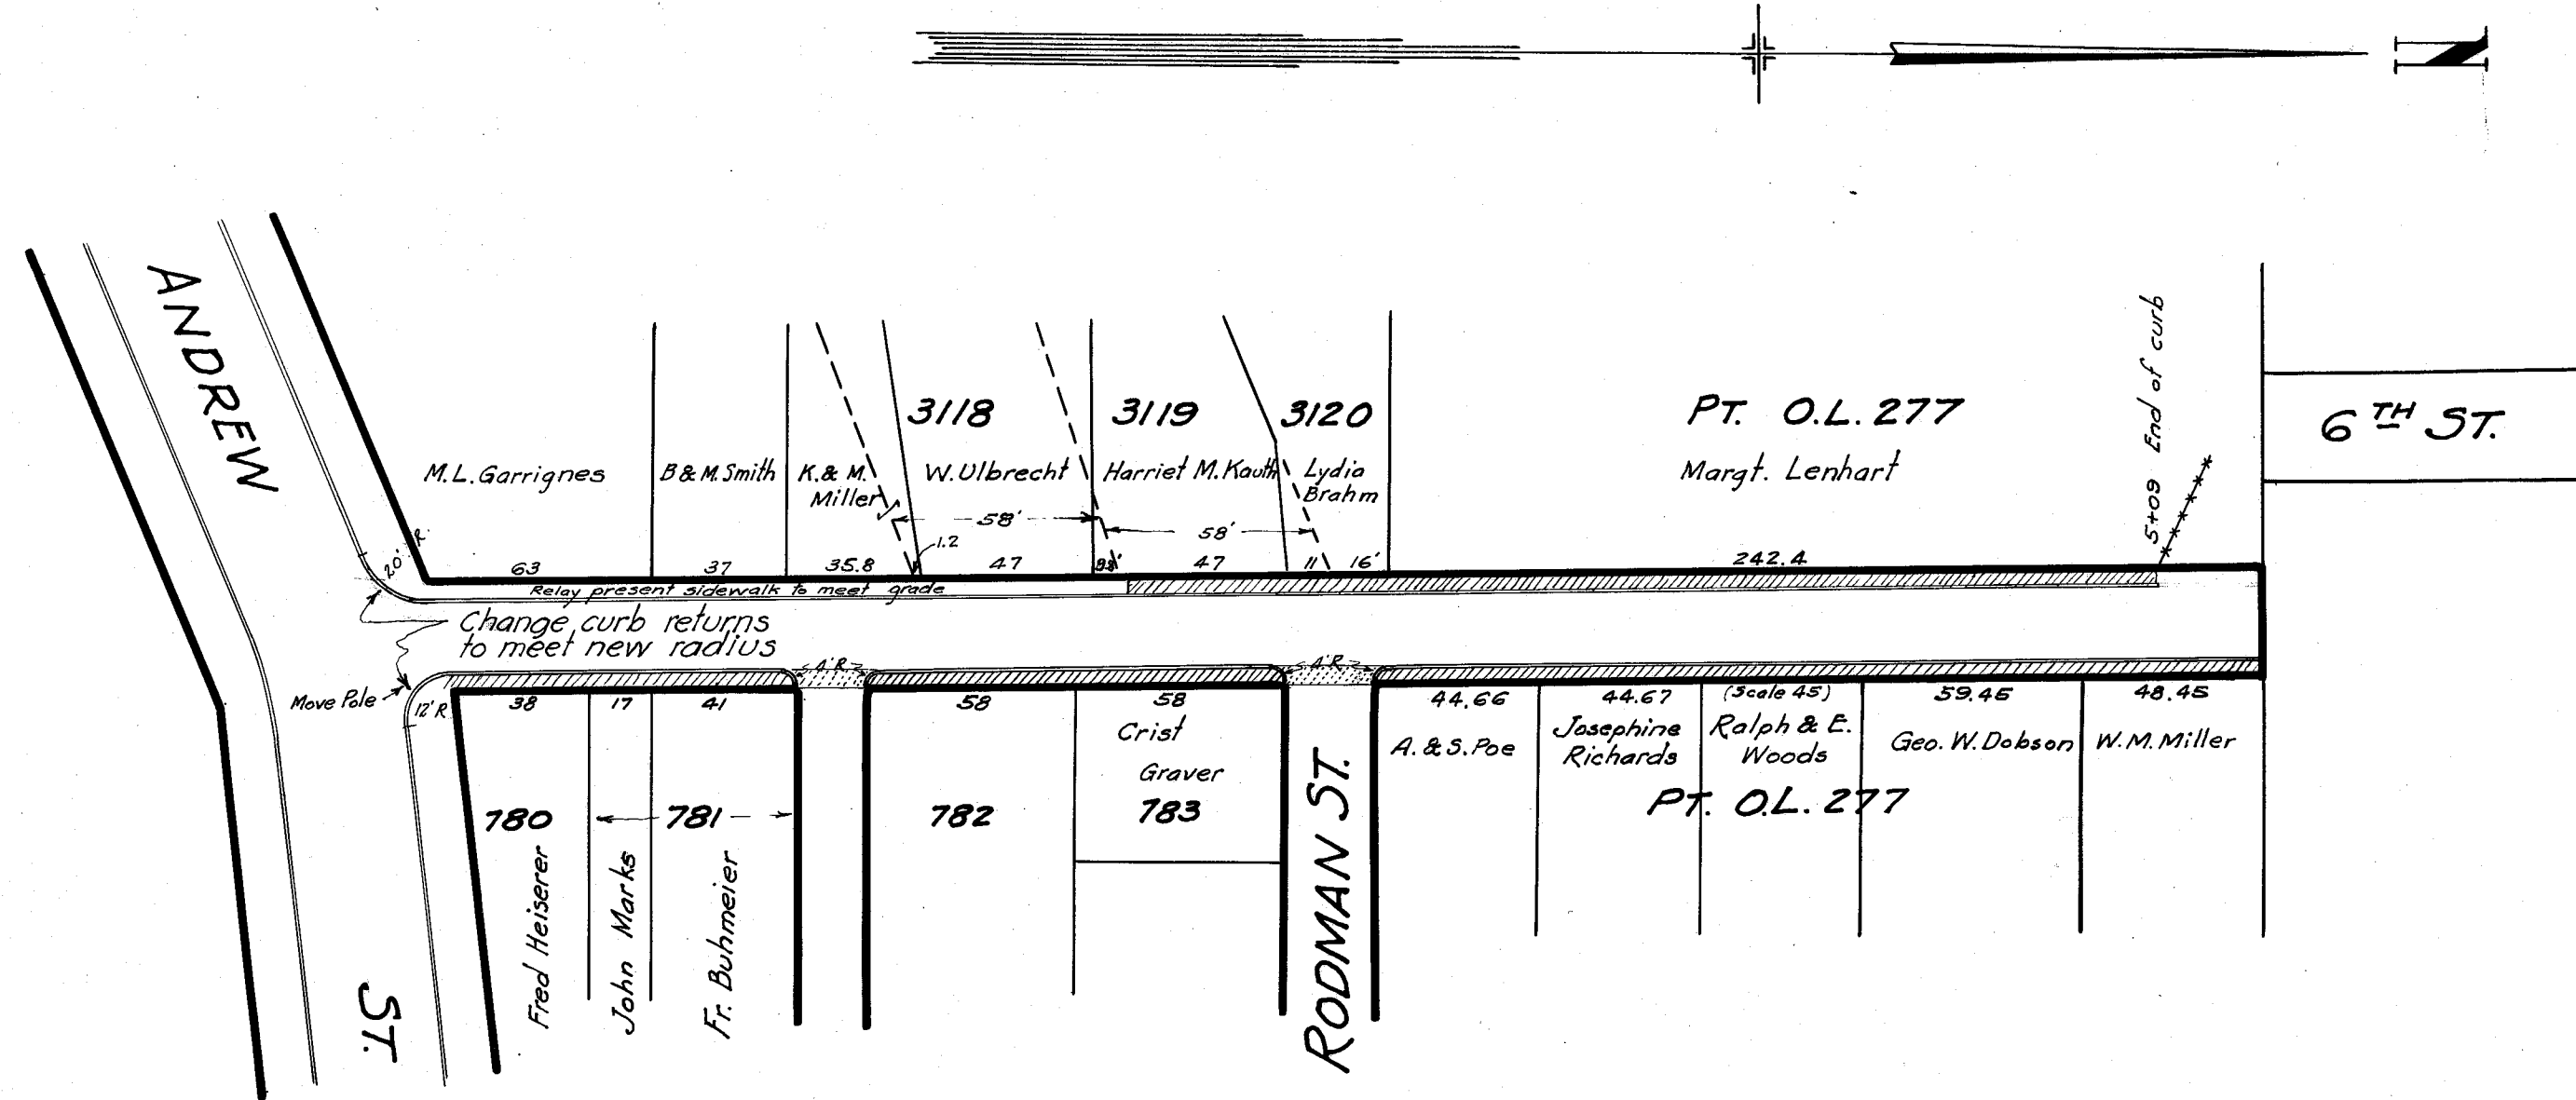


BROOM OR BRUSH ST. 30'

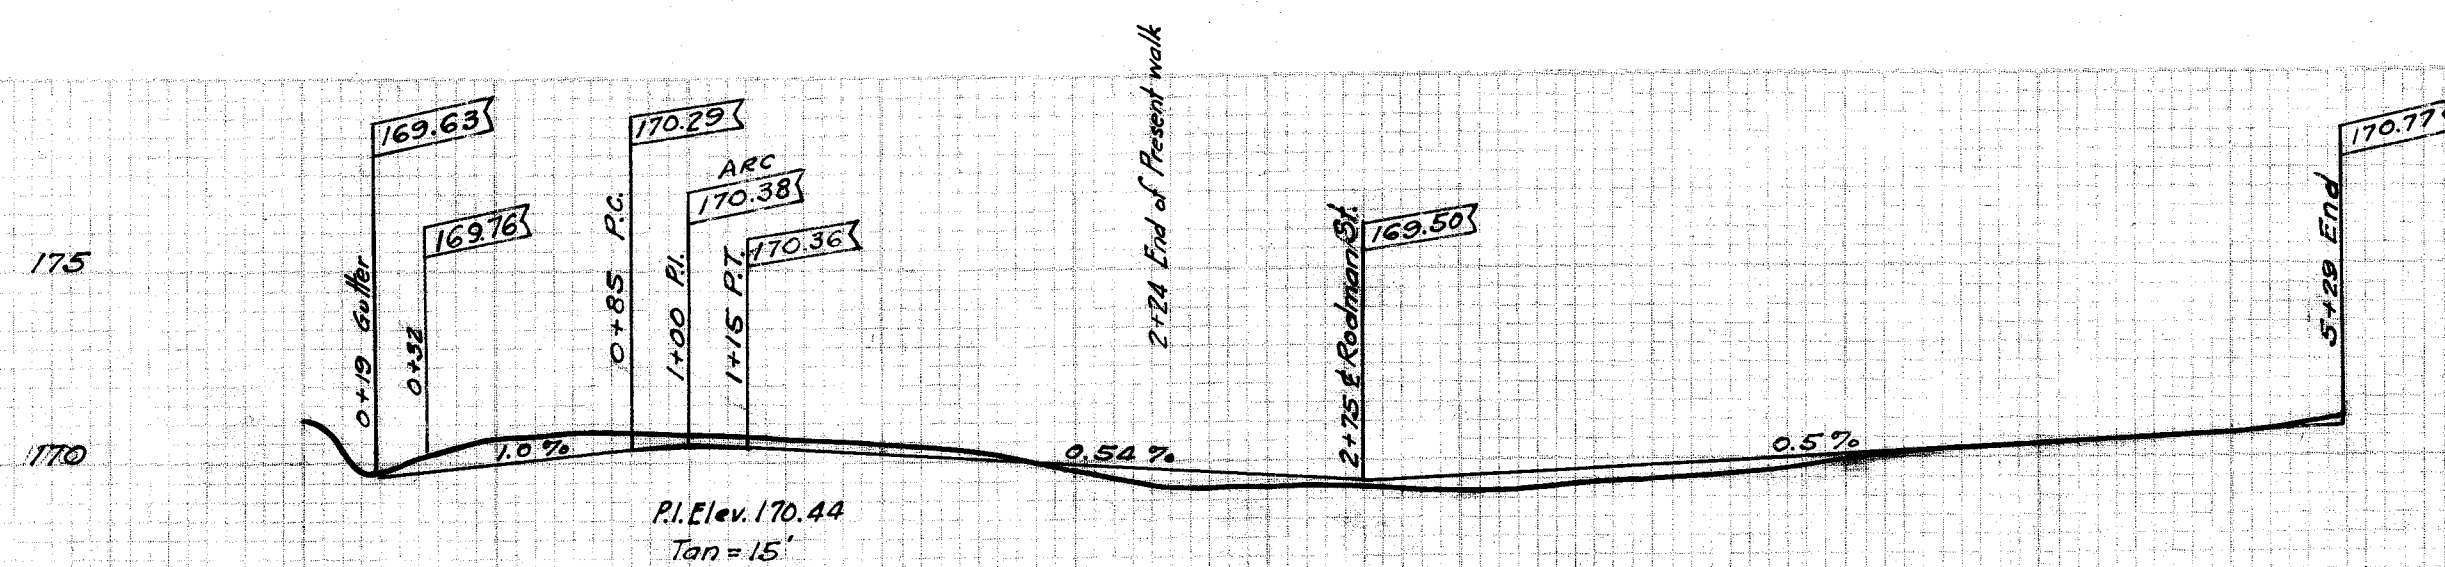

B.M. Hydrant corner of Andrew and Fourth Sts.
 Elev. = 171.06

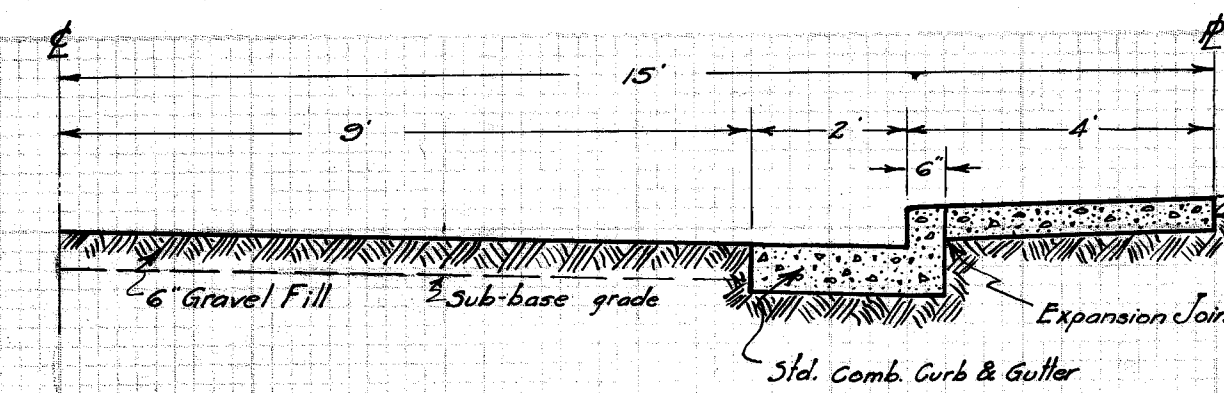


X-Section of Street
 Scale 1" = 2'

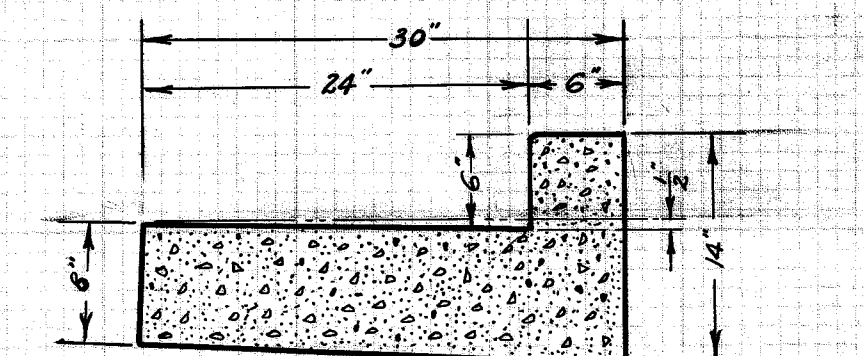

STANDARD SECTION
 CONCRETE CURB & GUTTER
 Scale 1" = 1'

Note: - Batter curb face 1" to the foot.
 Use Class #1 concrete, 1:2:4 Mix.
 Sections cut thru every 6 ft.
 Std. Section for circle to be 8" wide, with std. nose guard.
 If Granite circle is used, it must be 6"x18" set in Class #3 concrete - 1-3-6 Mix, set behind curb dry.

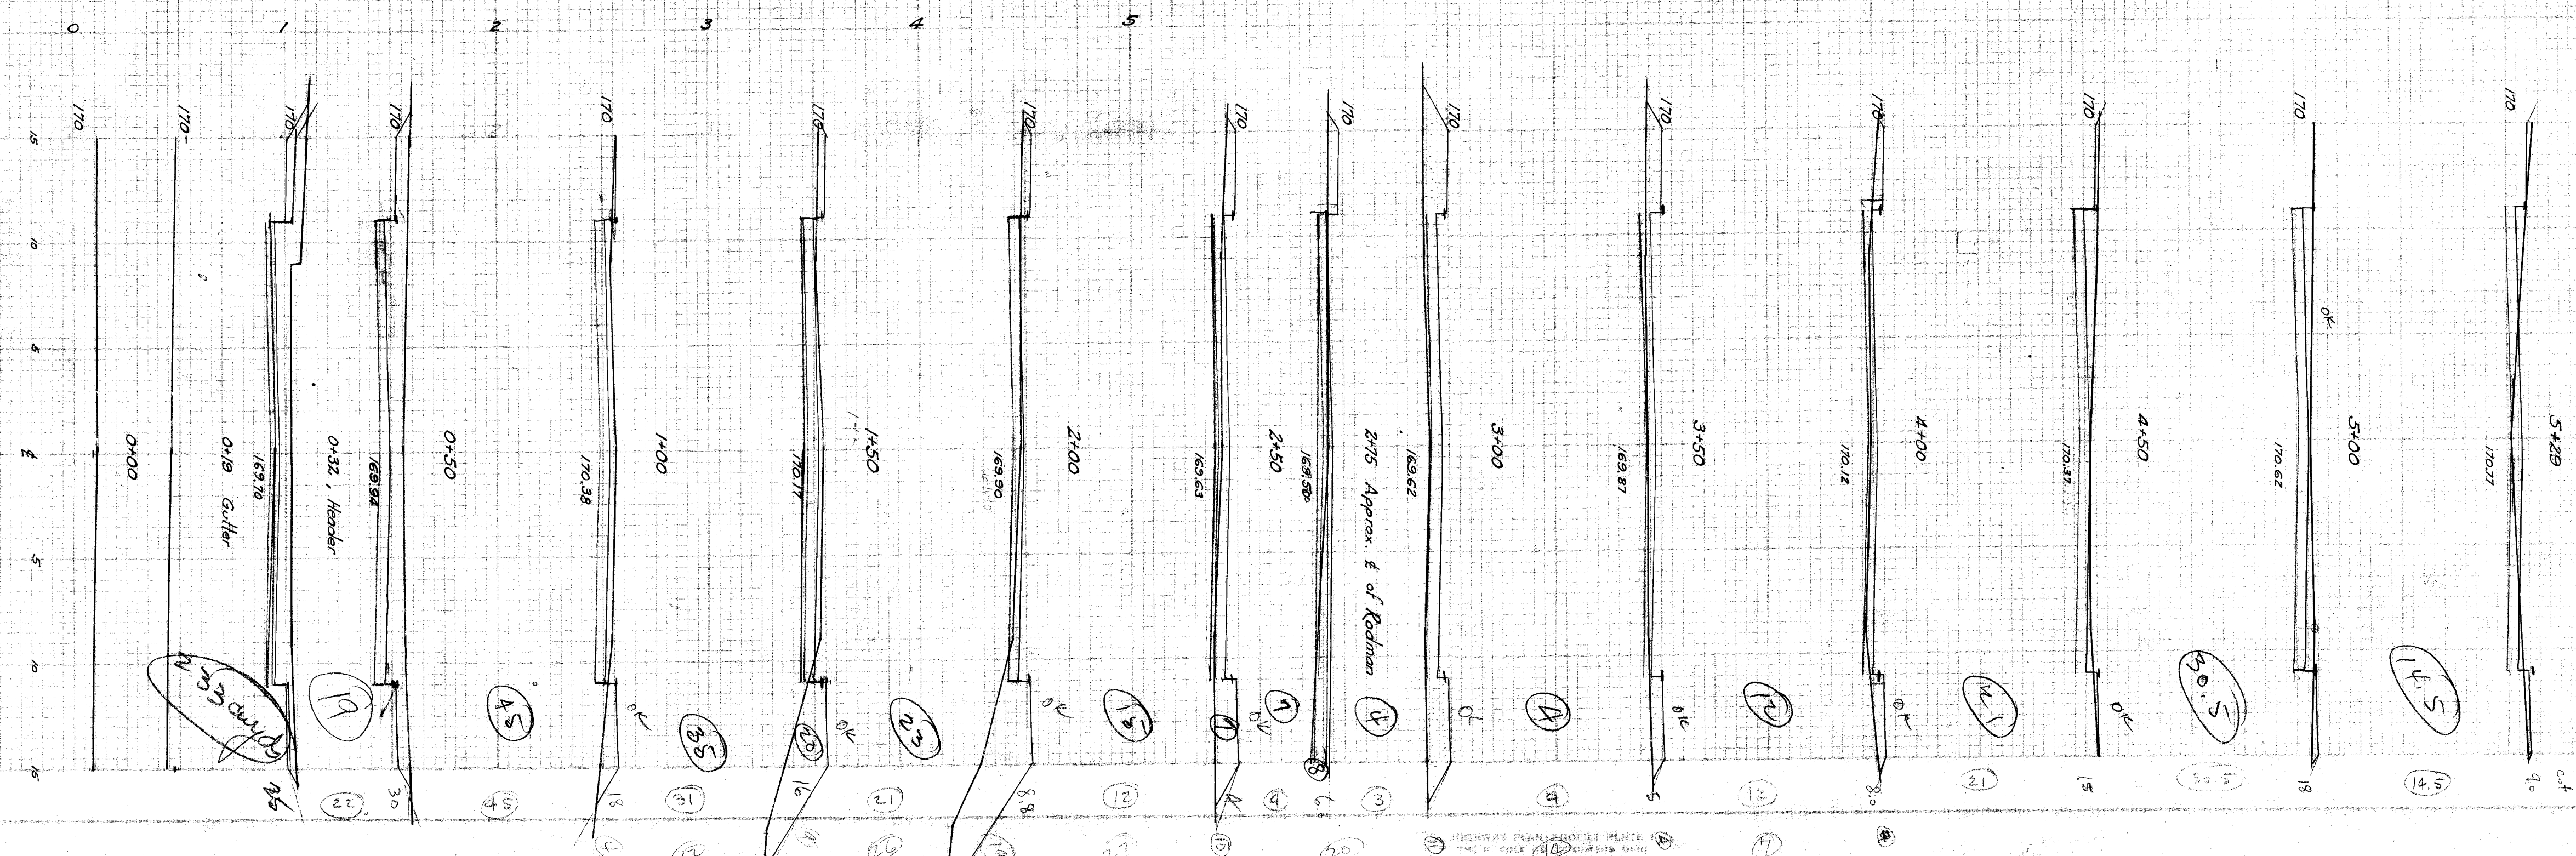

CITY OF MASSILLON, OHIO.	
BROOM OR BRUSH ST.	
CURB GUTTER SIDEWALK & GRADING	
APPROVED	DEPT. OF PUBLIC SERVICE ENGINEERING DIVISION
Dr. by G.C. Wallace Chk. by	Scale Jan 5 th 1927 NB. 62 P 13-14
FILE NO. - P 68 ACC NO. 765	