

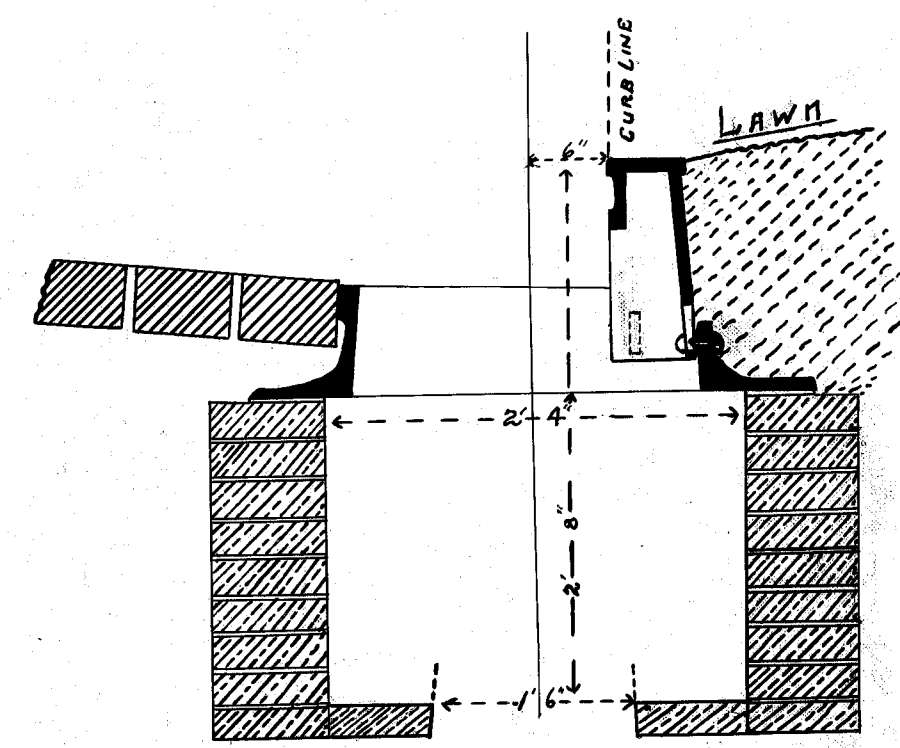


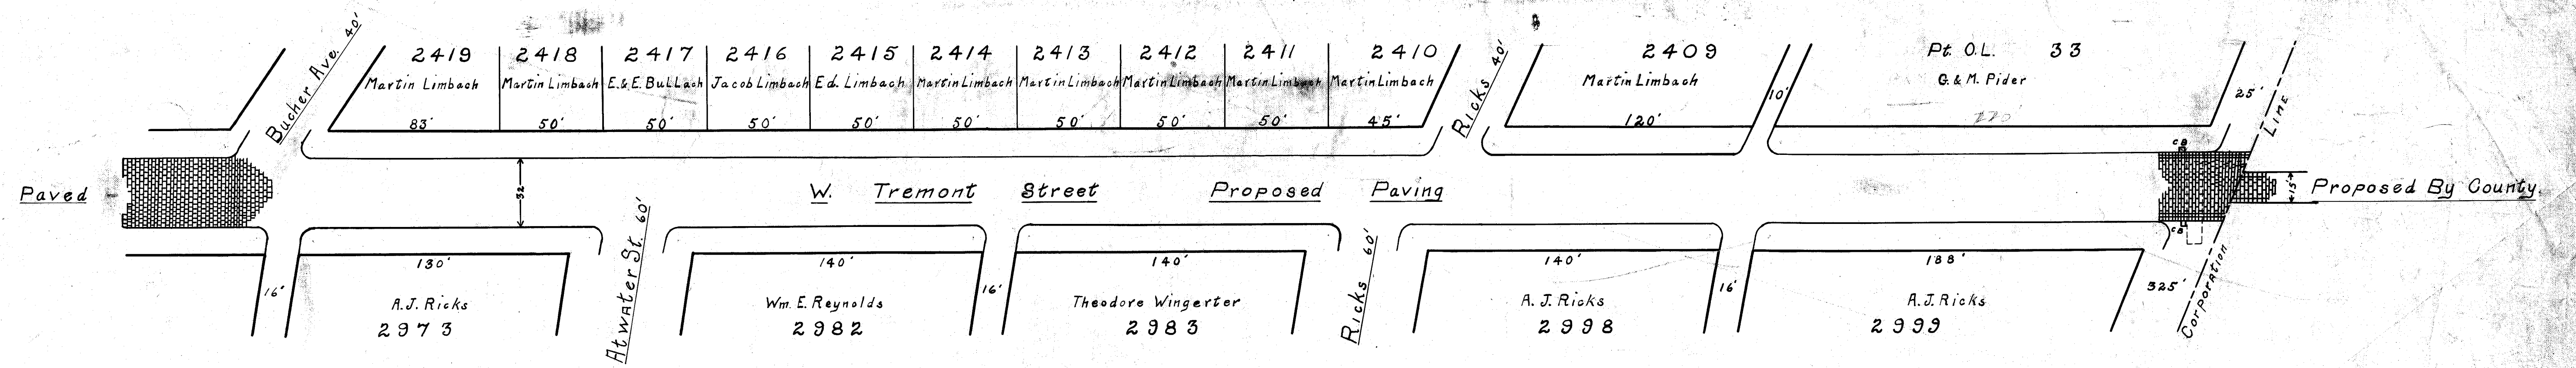


Street Intake

Plan Profile % Grade Of
W. TREMONT ST.
 For Proposed Paving.

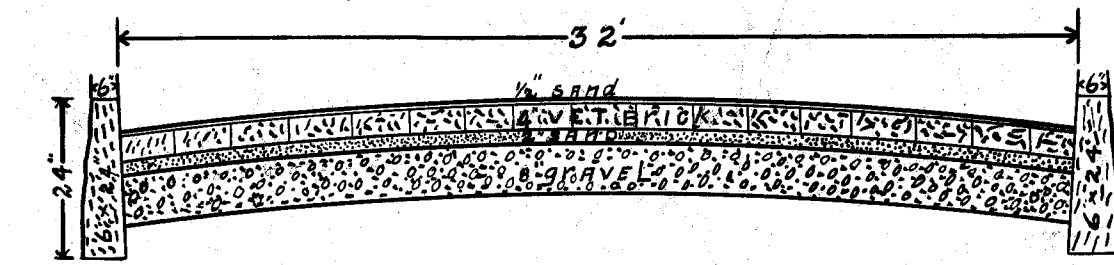

Sectional Detail

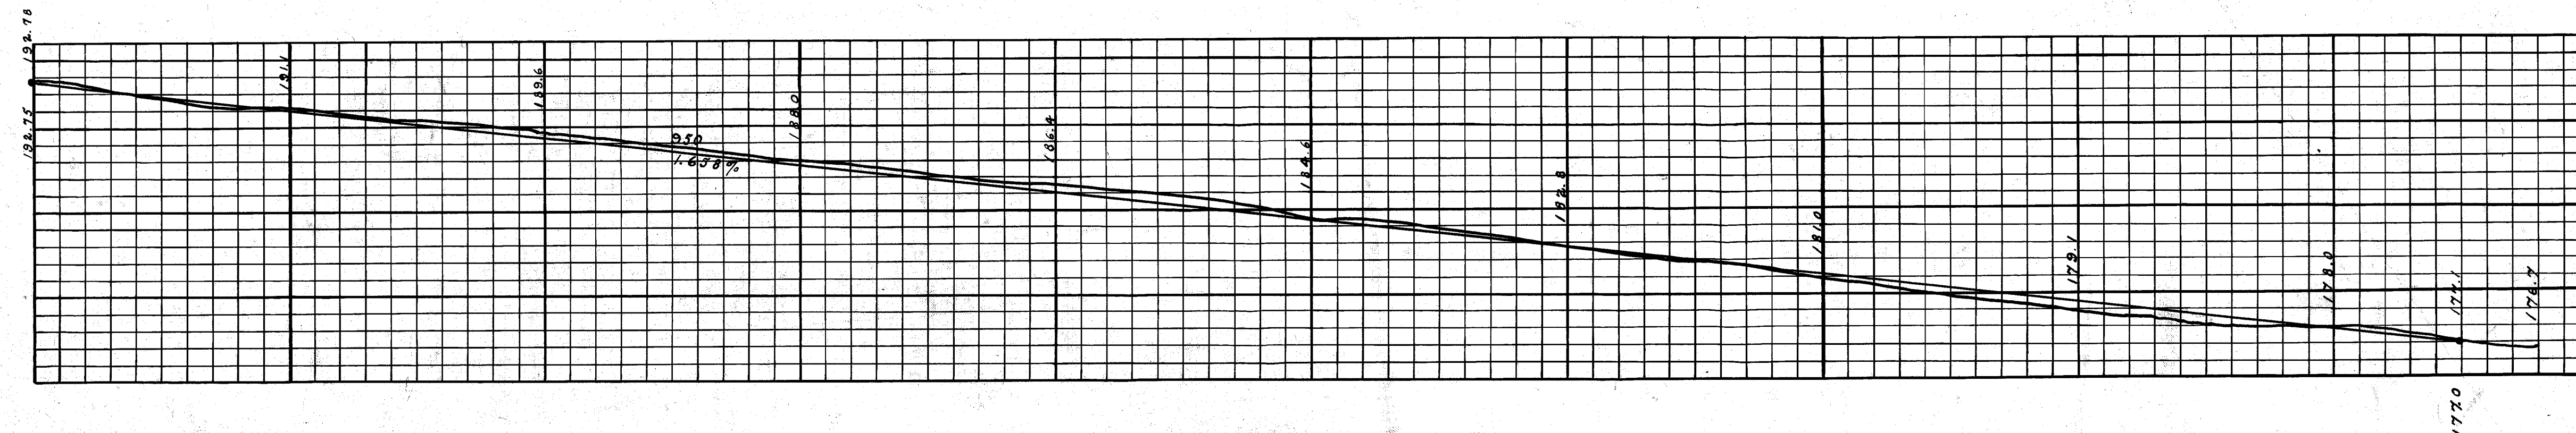

DEPARTMENT OF PUBLIC SERVICE
 MASSILLON—OHIO.
 WEST TREMONT ST PAVING IMPROVEMENT.
 BUCHER ST TO CORPORATION LIMIT
 SCALE 1"=40' MAR-1912

FILE NO. 190
 ACC NO. 190