

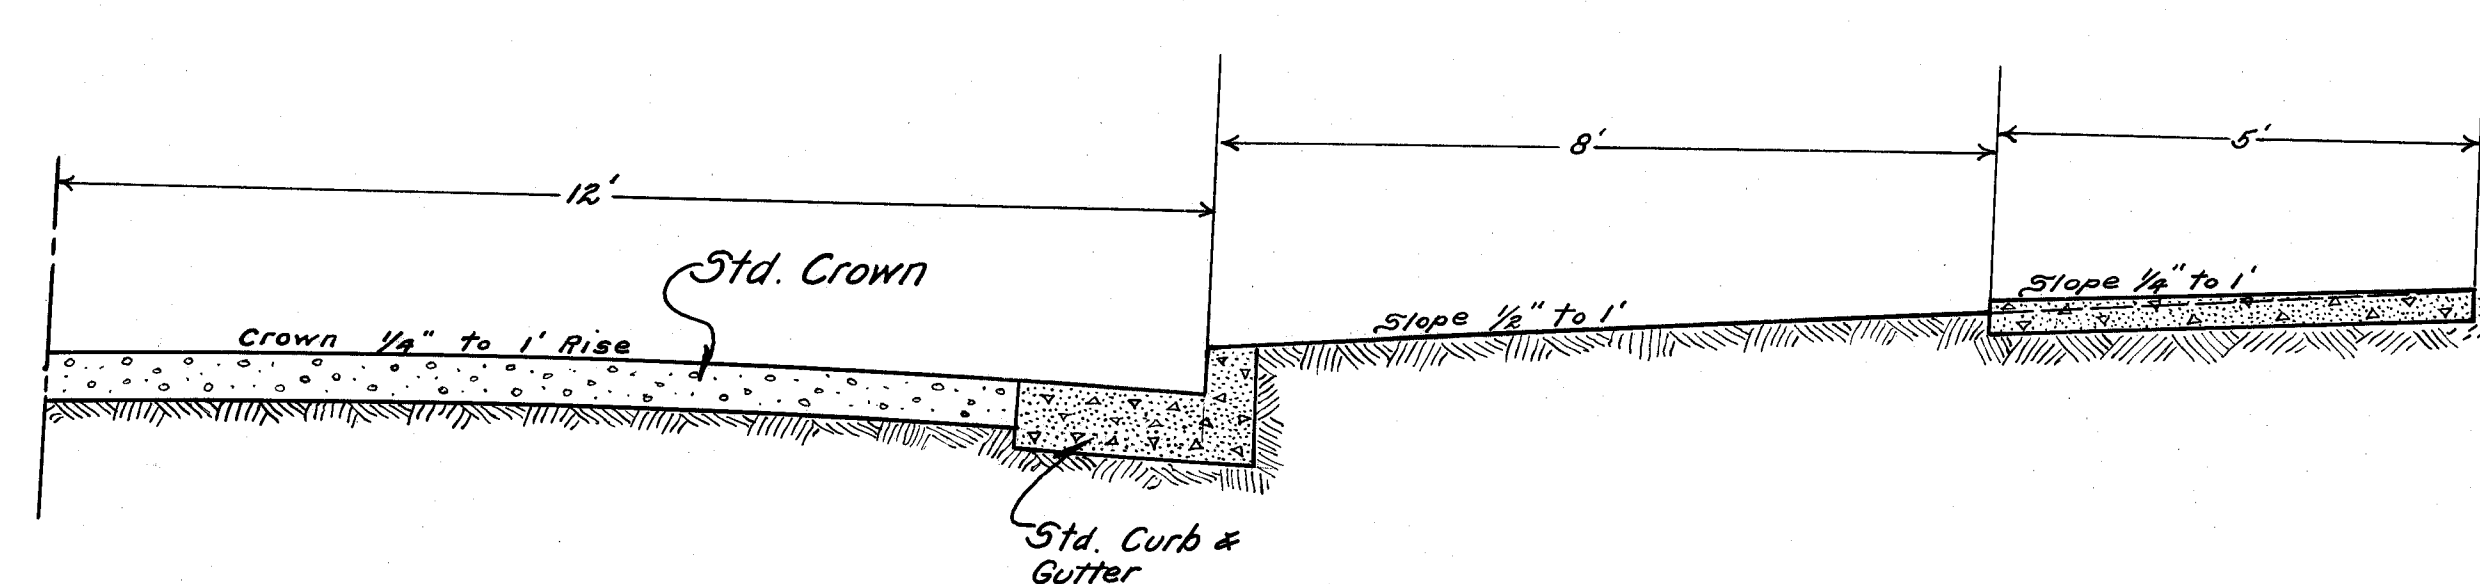


PLAN
 SHEET NO. 1
 PROJECT
 TAYLOR ST. S.W.
 WALNUT ST. - OVERLOOK AVE.

PROFILE
 SHEET NO. 2
 PROJECT
 TAYLOR ST. S.W.
 WALNUT ST. - OVERLOOK AVE.

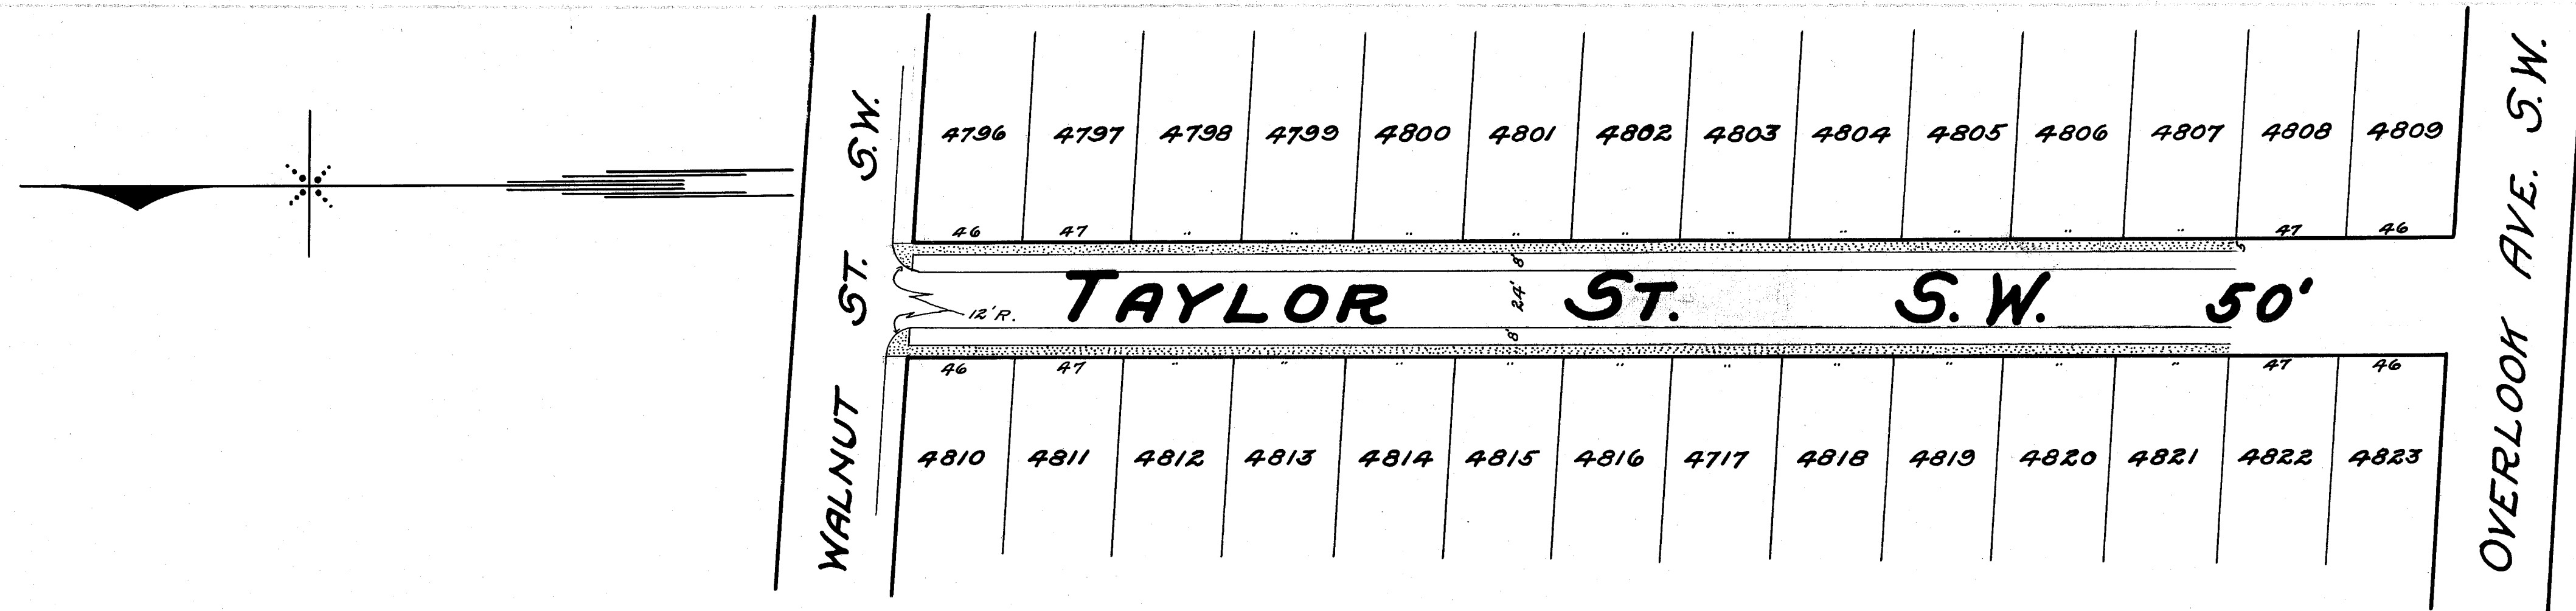

CROSS SECTION OF ROAD
 SCALE 1"=2'

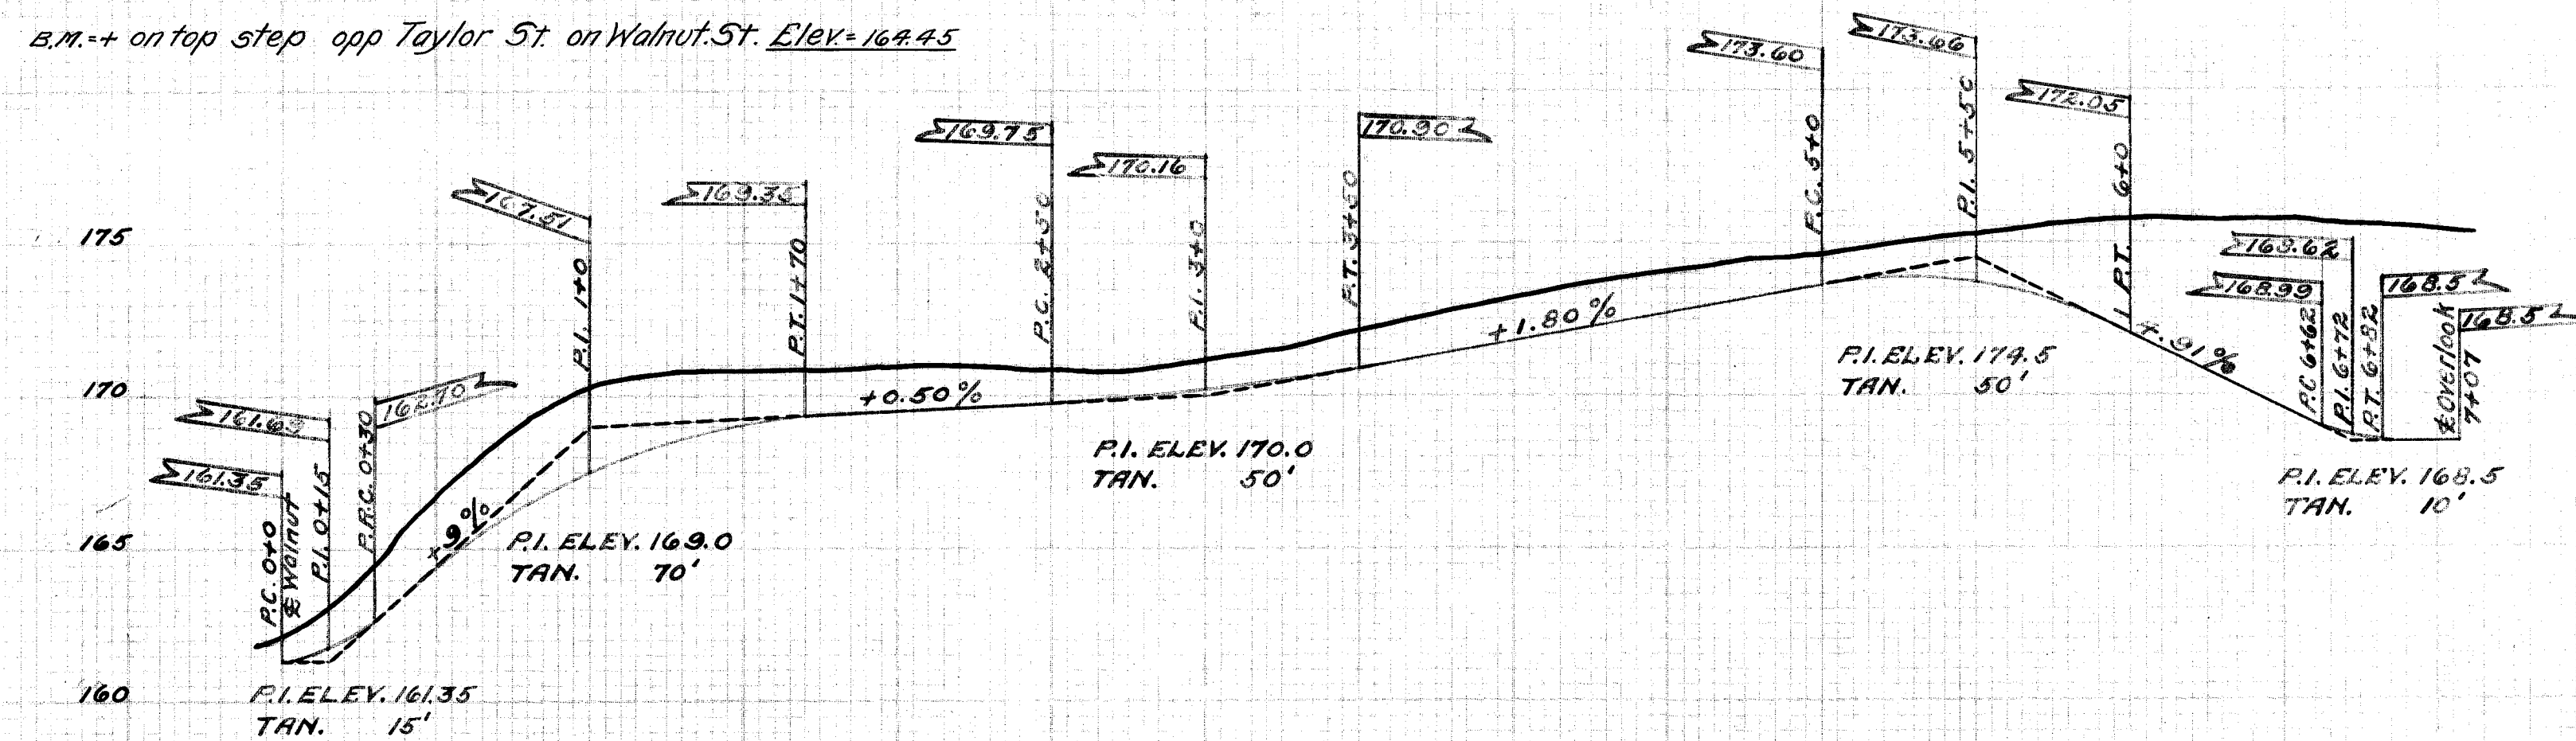

CITY OF MASSILLON OHIO			
TAYLOR ST. S.W.			
SIDEWALK-CURB-GUTTER-GRADING & SURFACING			
WALNUT ST- OVERLOOK AVE.			
APPROVED BY	DEPT. OF PUBLIC SERVICE		
DR. BY W.W. DENVER	ENGINEERING DIVISION		
SCALE 1/4"=1'	MAR. 18, 27	H.B. 67	P. 423