
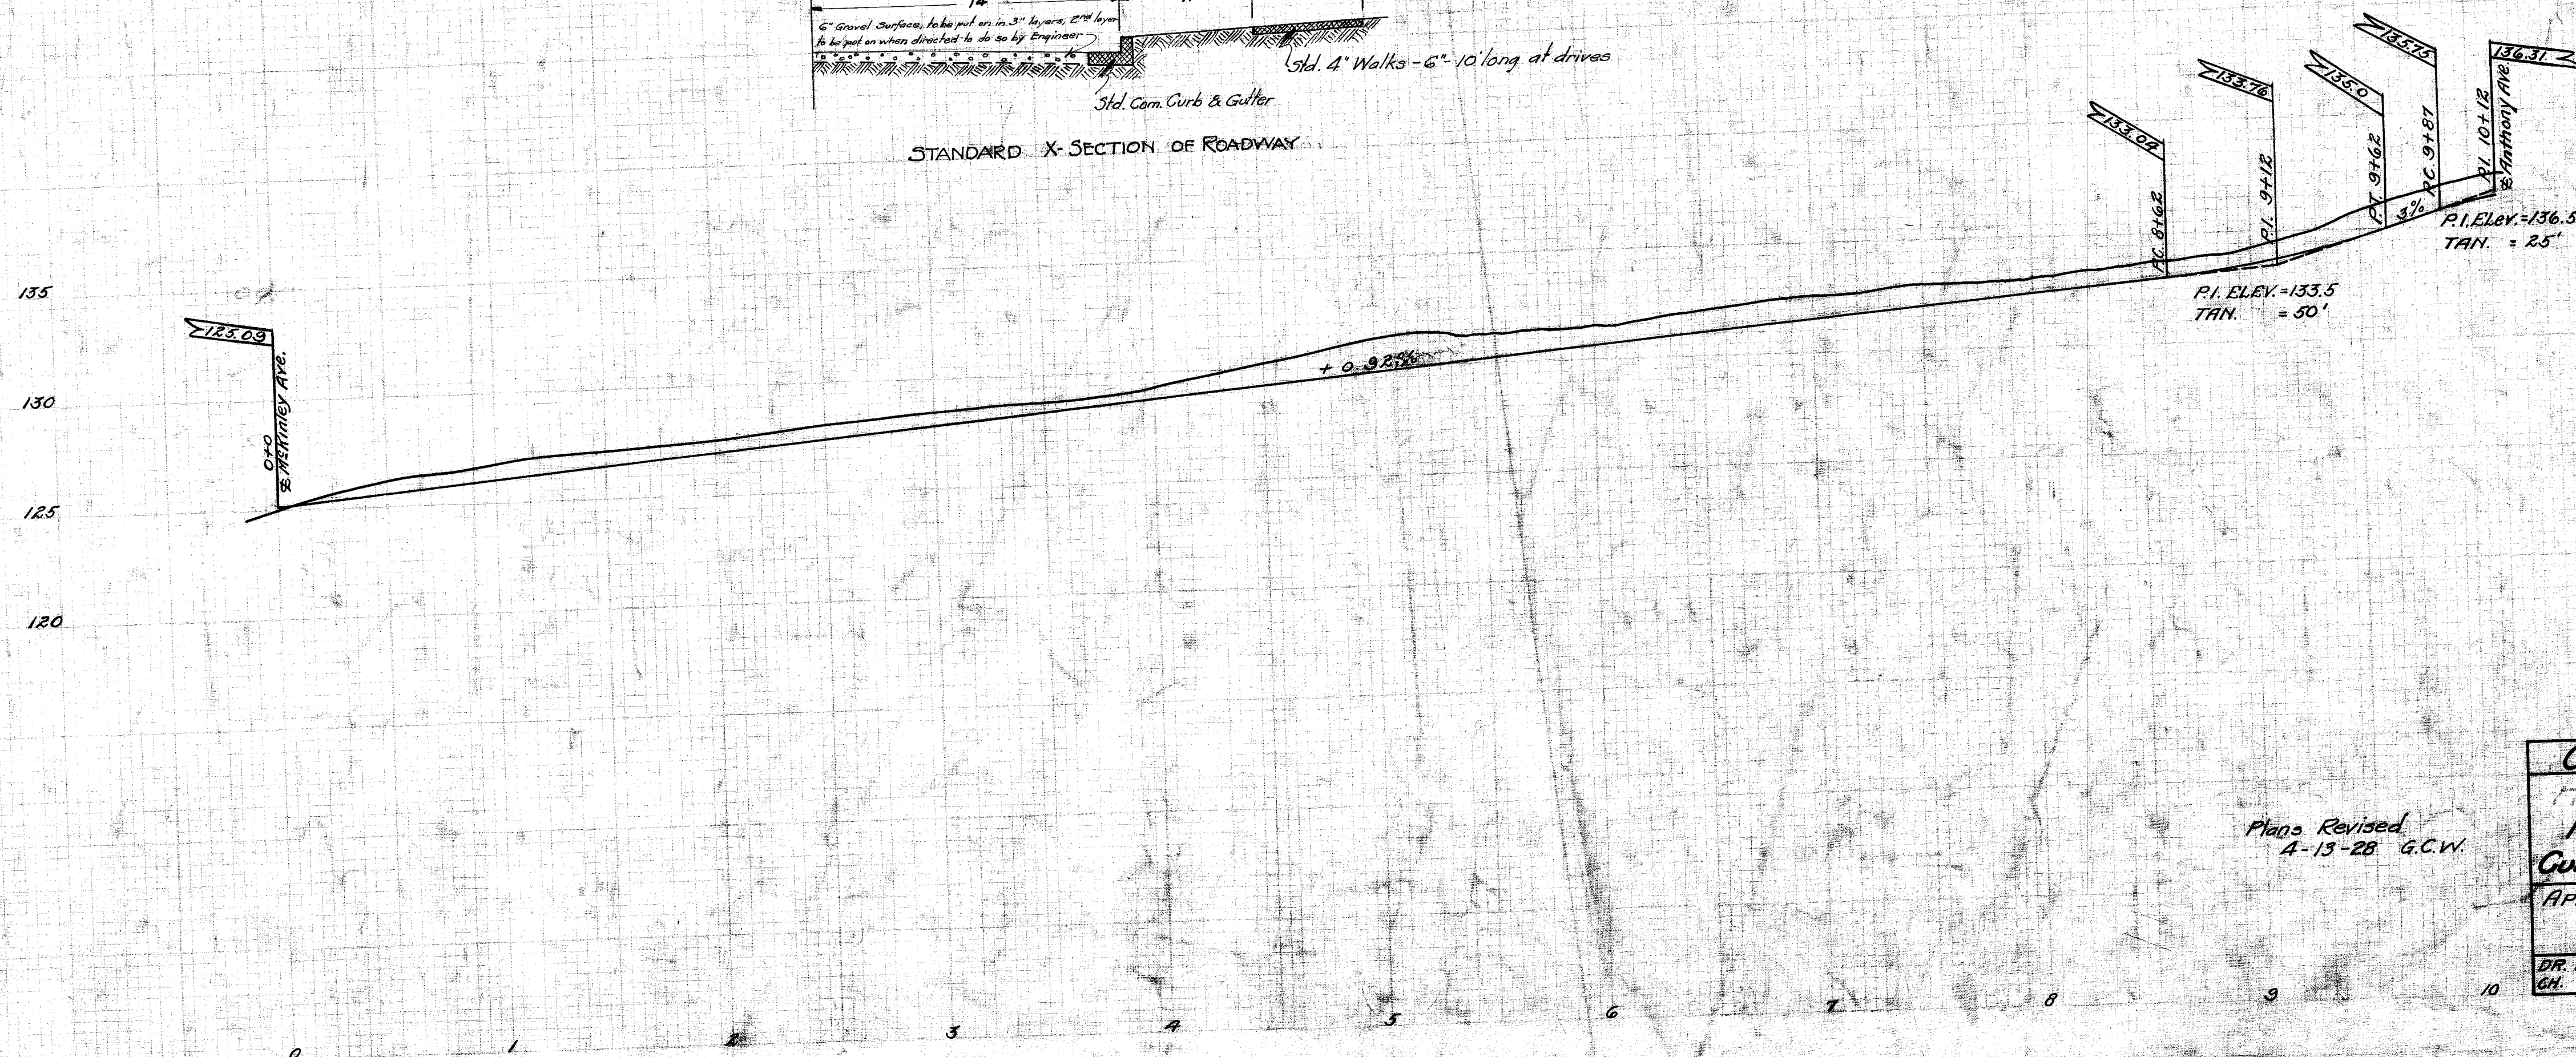
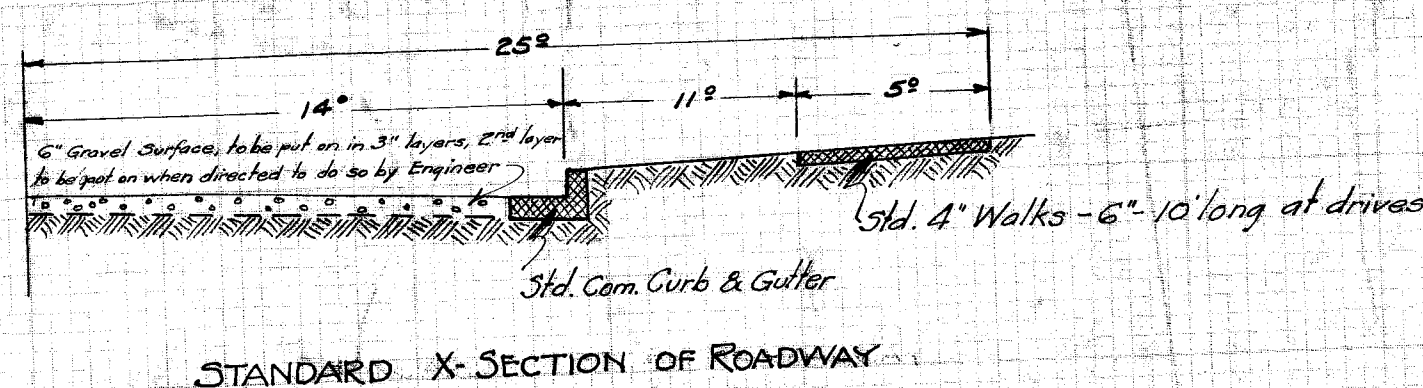


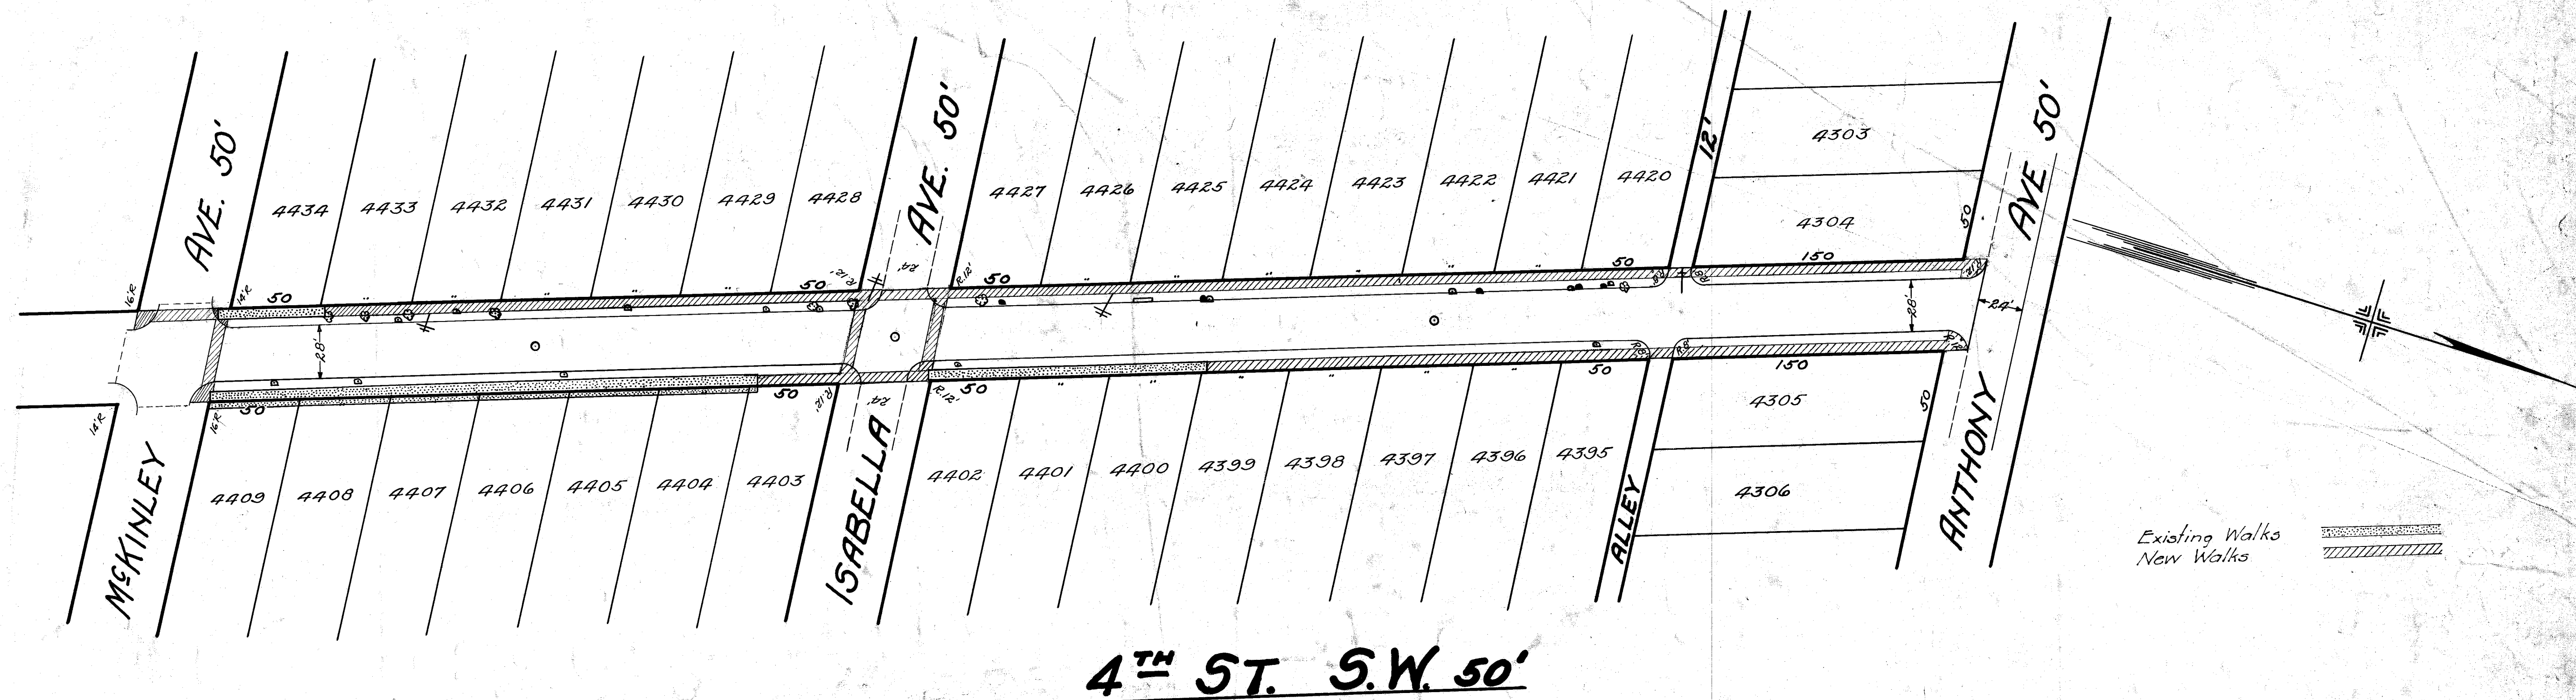

Plans Revised
4-13-28 G.C.W.

CITY OF MASSILLON, OHIO	
4 TH ST. S.W. 50'	
McKINLEY AVE. S.W. TO ANTHONY AVE. S.W.	
Curb, Gutter, Walks, Grading and Graveling	
APPROVED BY _____	DEPT. OF PUBLIC SERVICE ENGINEERING DIVISION
DR. BY J.P. 10 CH. " "	Scale 1" = 50' HOR. 1" = 5' VER. APR 1928 M.B. 65 P. 6370.1
FILE No. P. 7.7 Acc. " 822	