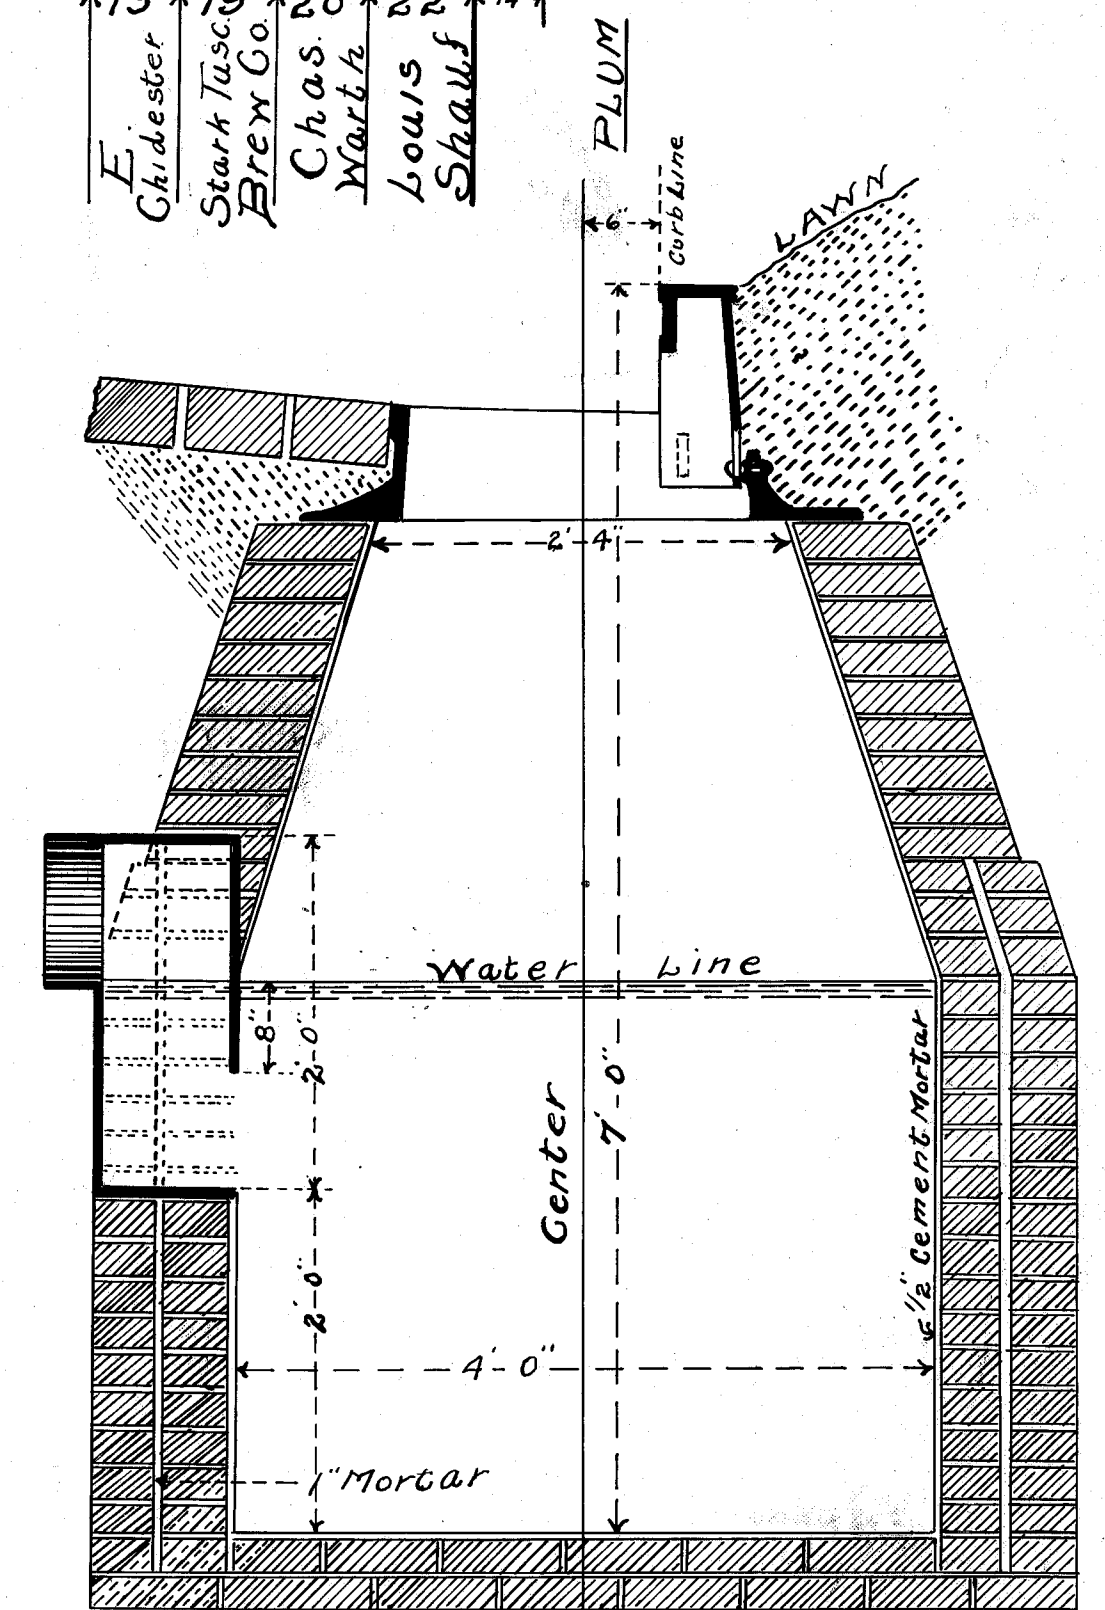
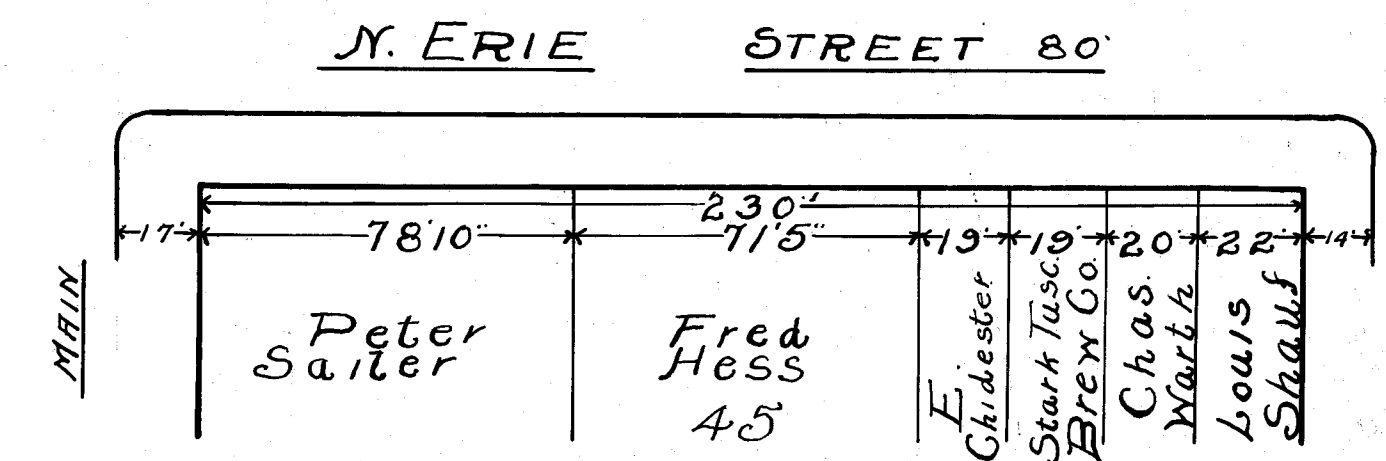
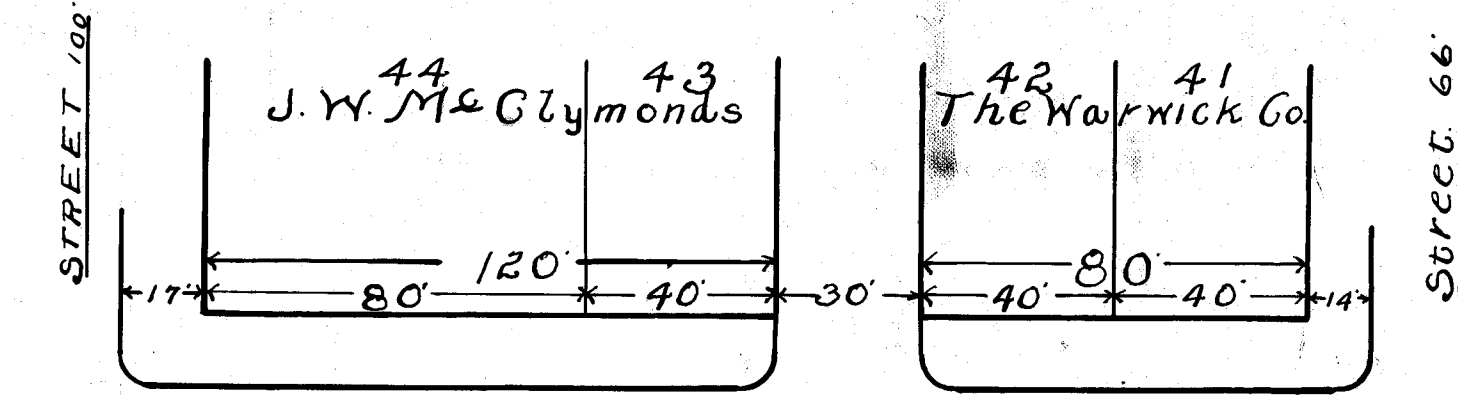
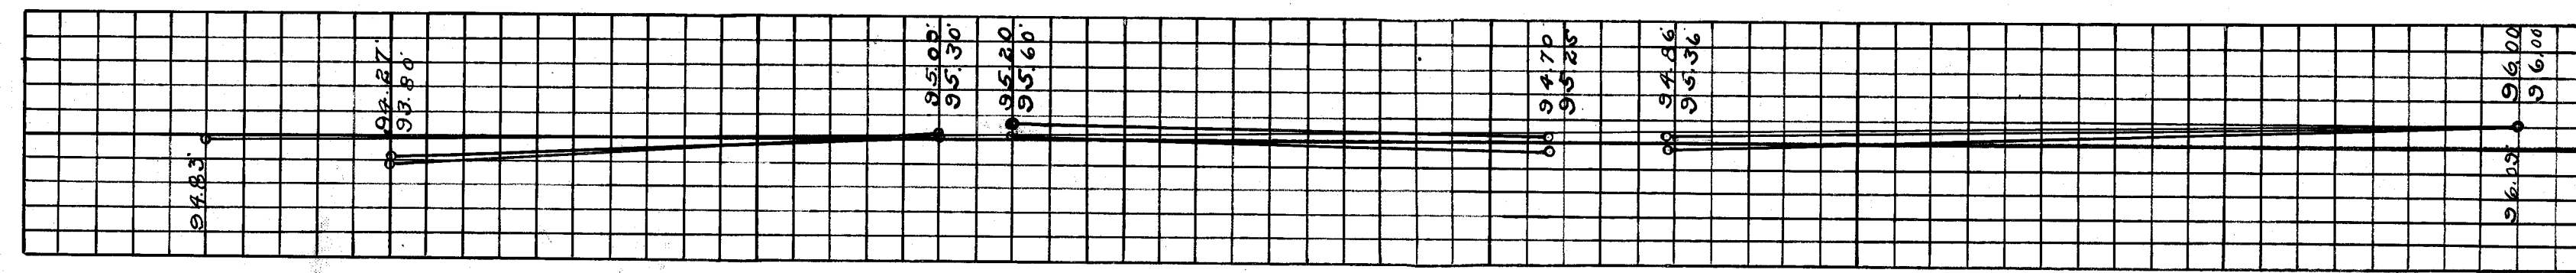
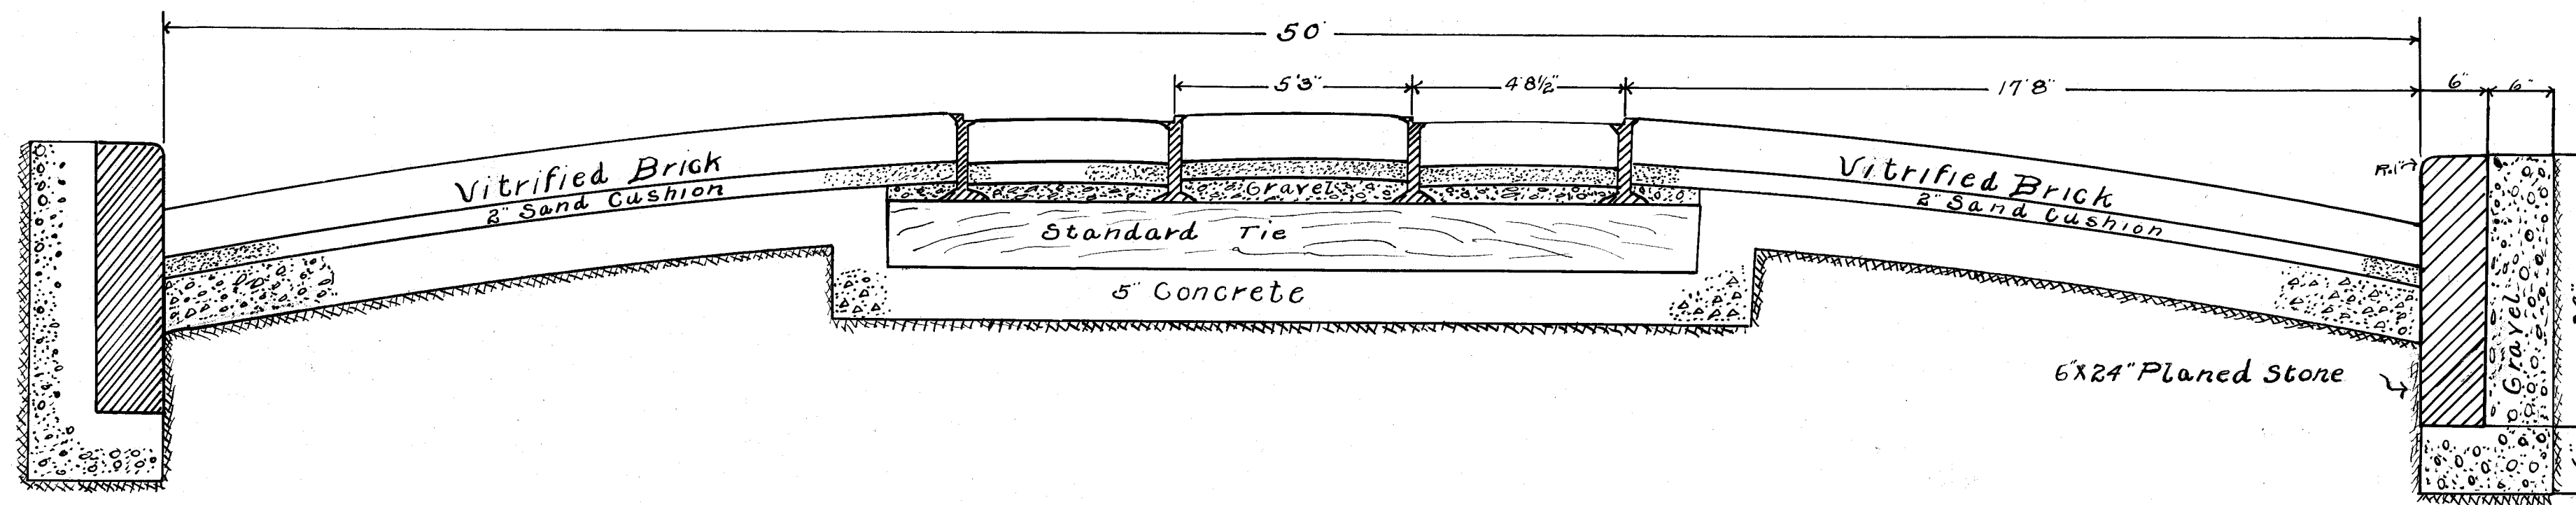
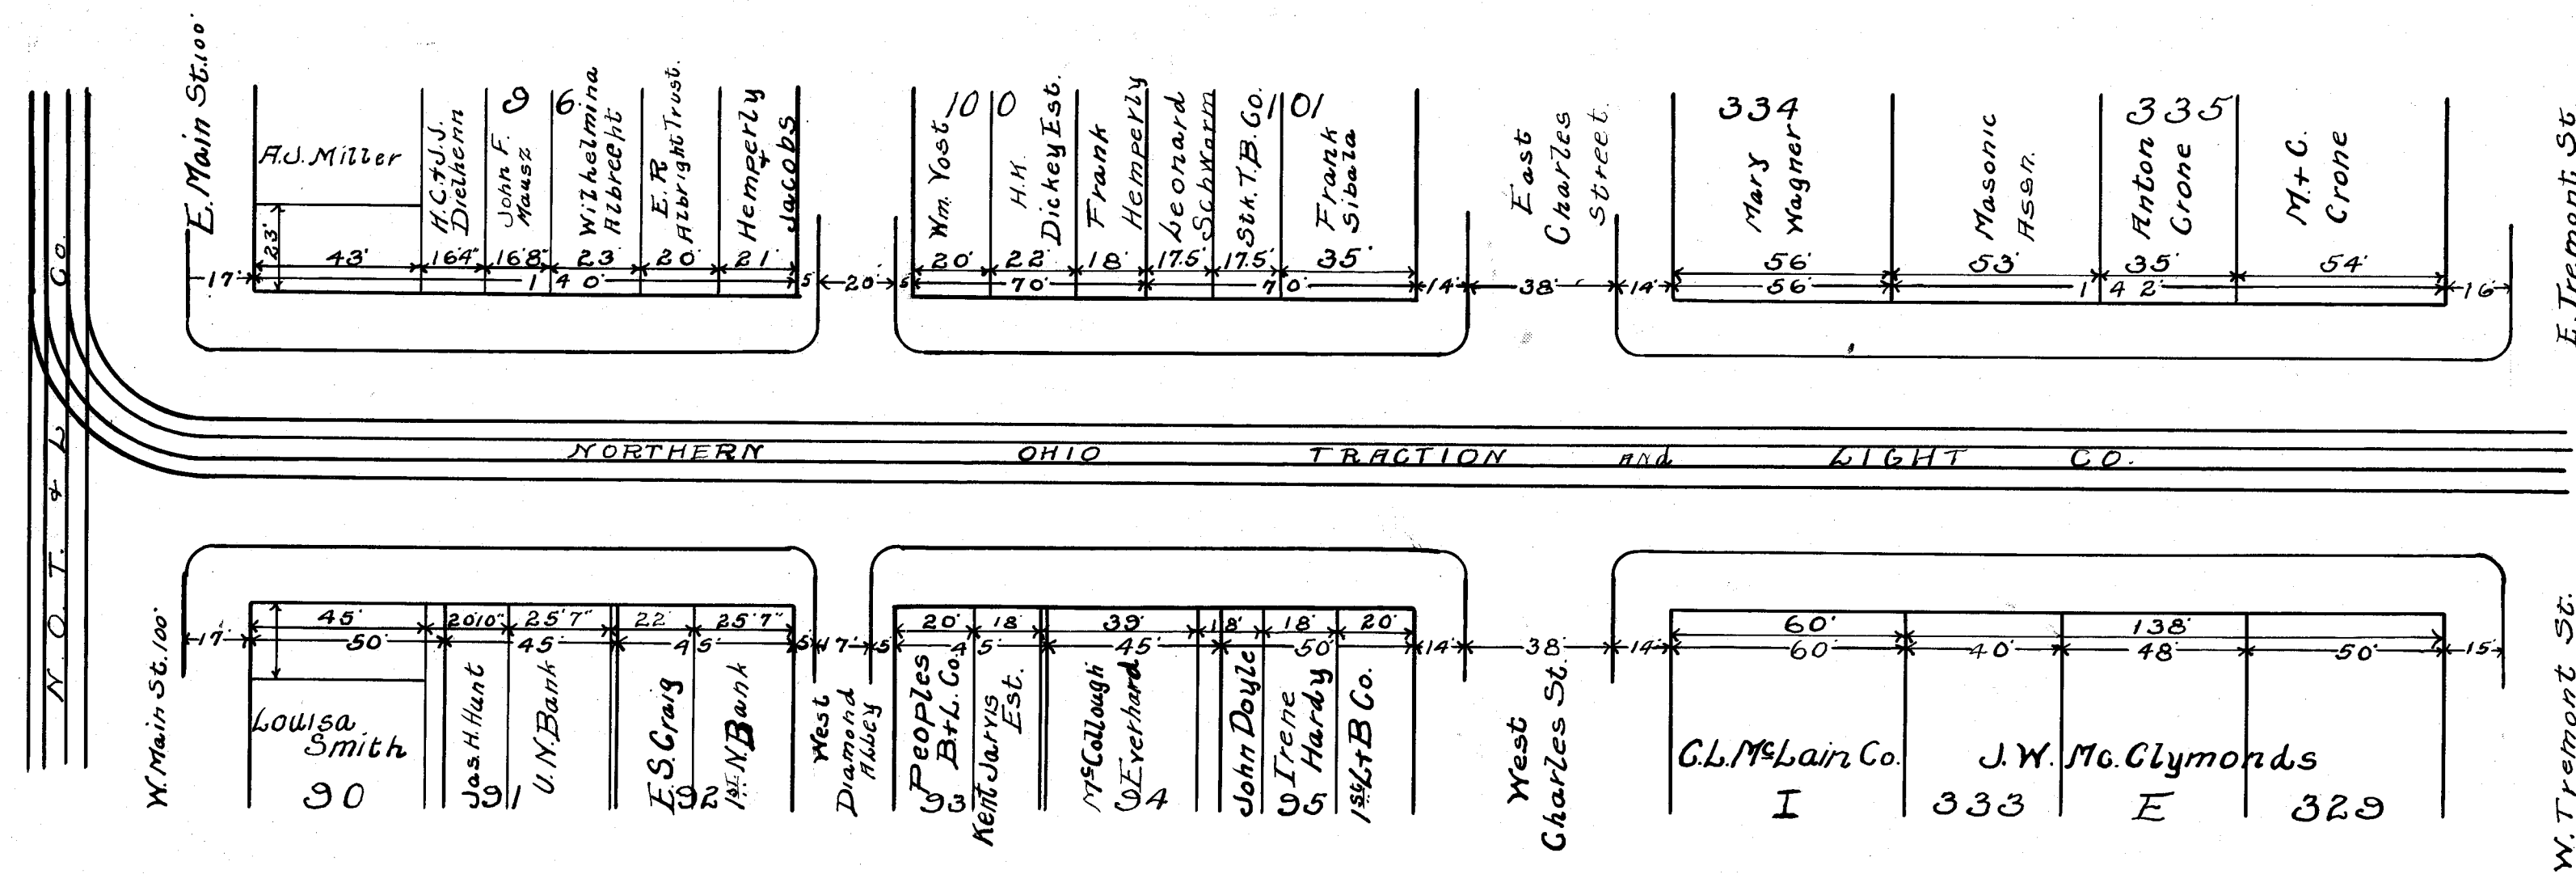


DEPARTMENT OF PUBLIC SERVICE
MASSILLON — OHIO
ERIE STREET PAVING IMPROVEMENT
TREMONT ST. TO PLUM ST.
SCALE 1"=40' MARCH 1912

FILE No. P 8

Acc. No. 198