
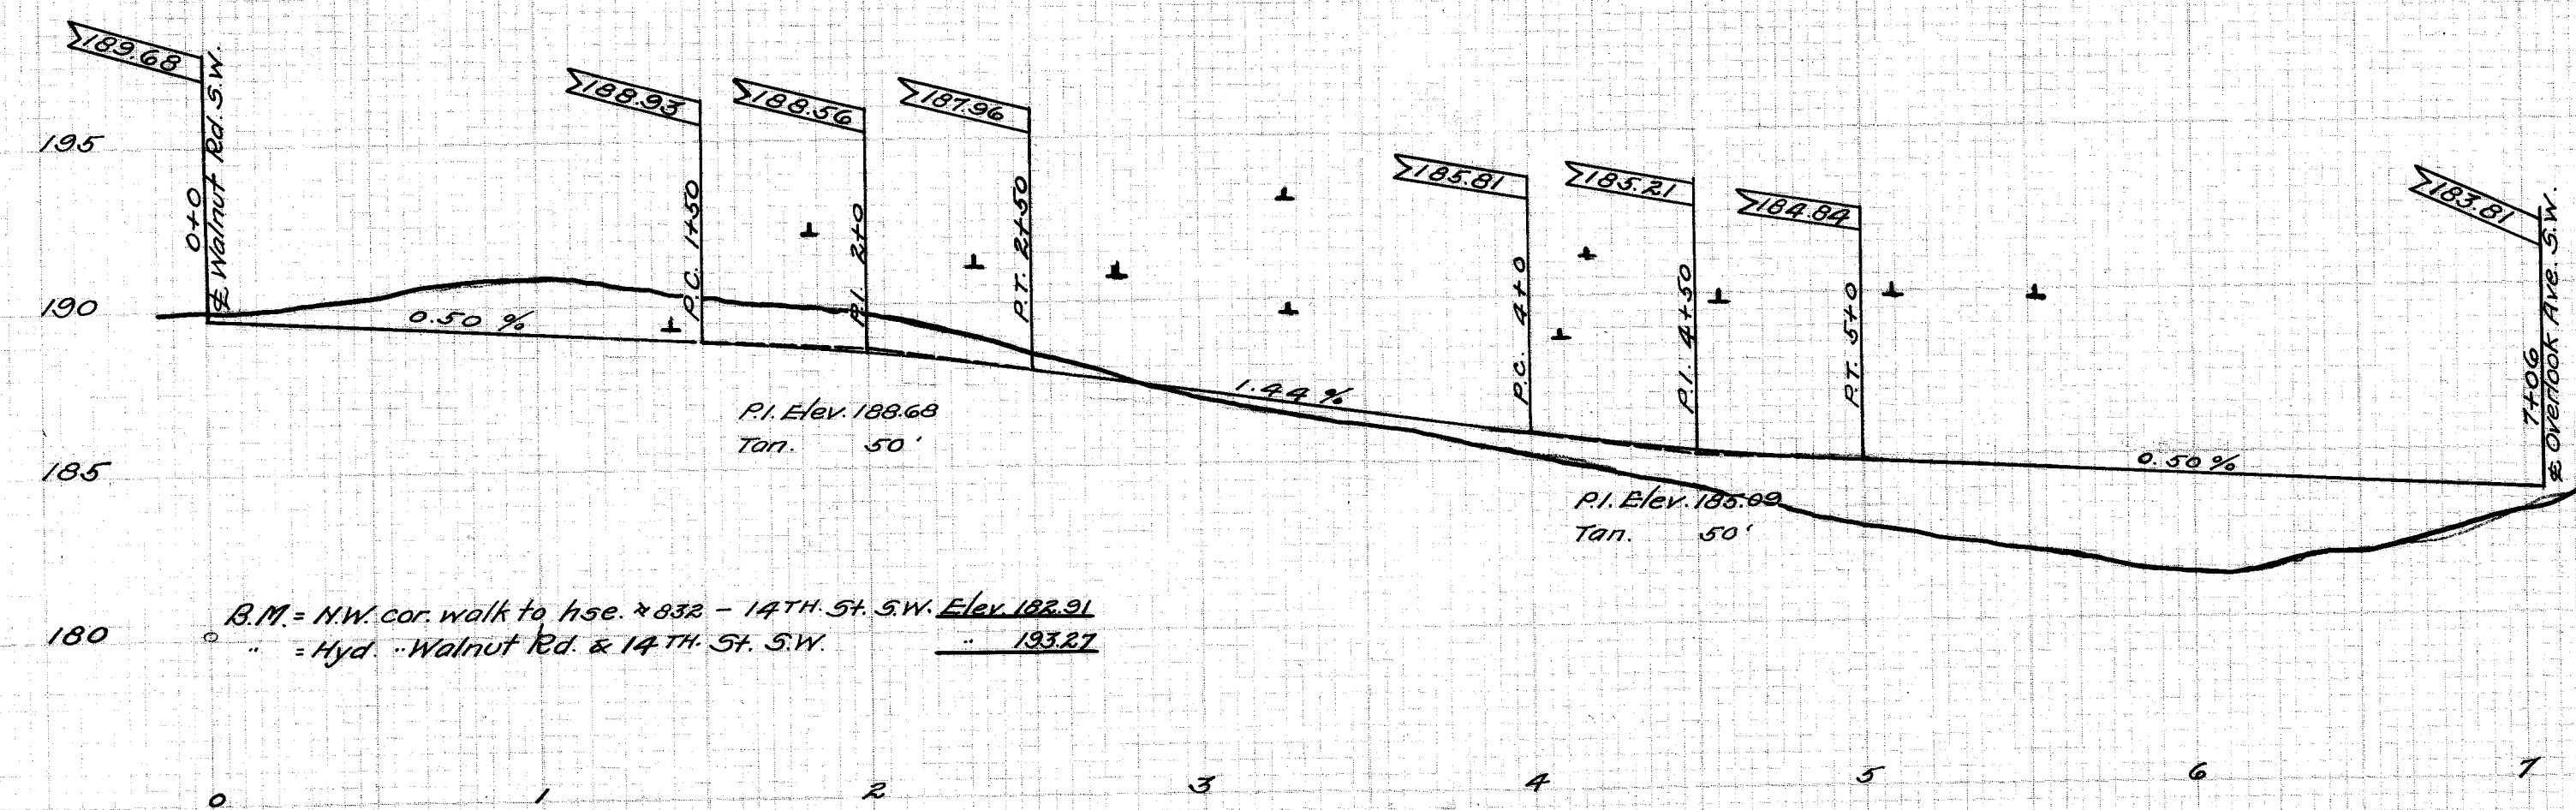


PLAN	DATE
SLATED	
NOTE BOOK	
ALIGNED	
ST. OF WAY CHECKED	

PROFILE	DATE
SLATED	
NOTE BOOK	
ALIGNED	
ST. OF WAY CHECKED	

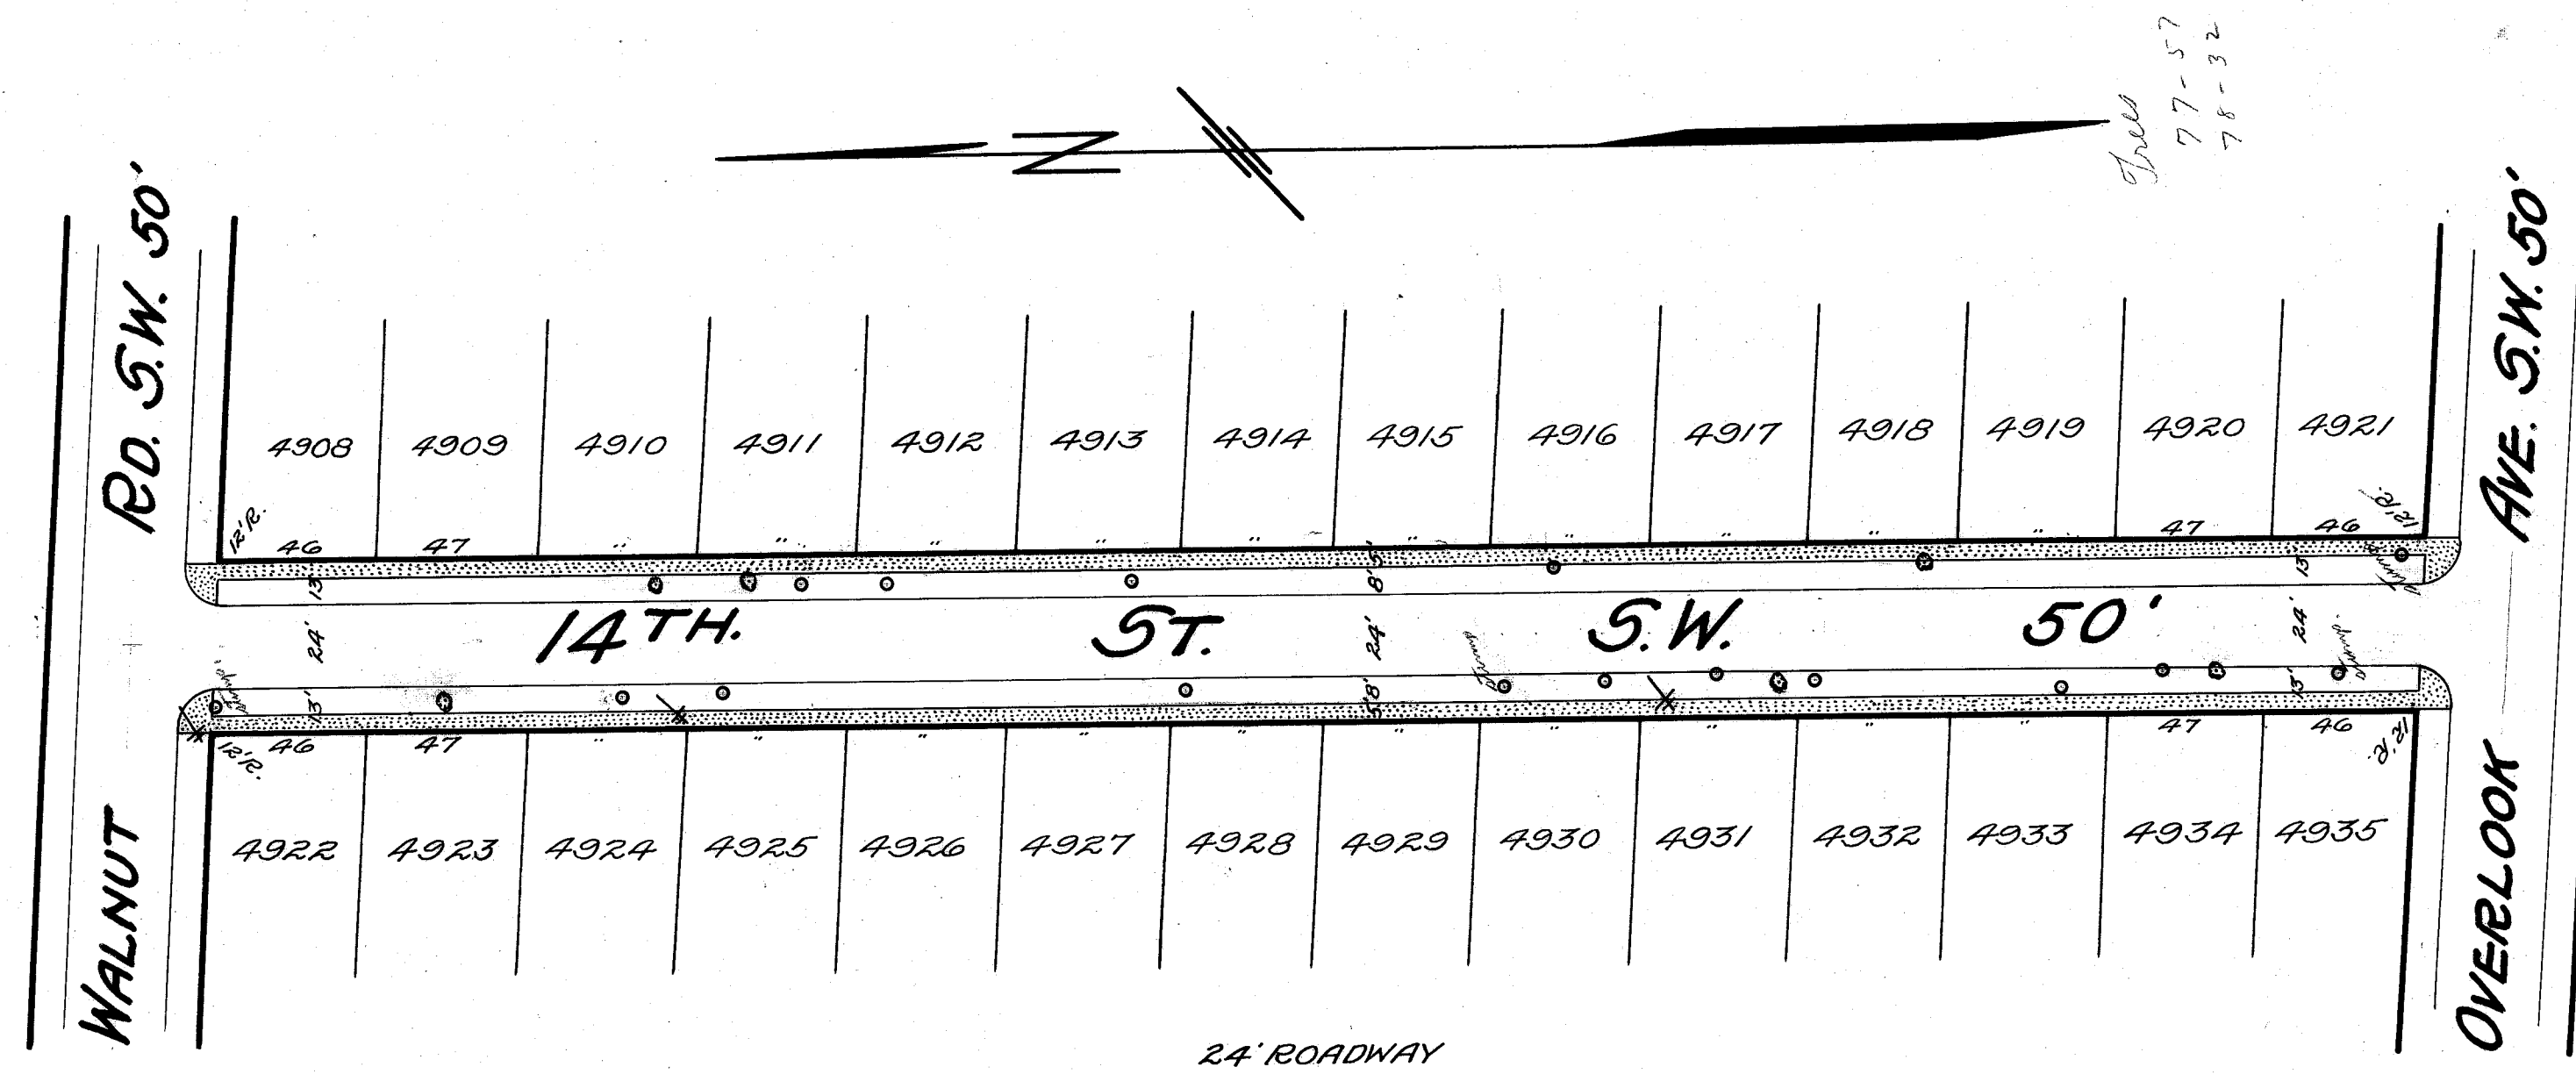

CITY OF MASSILLON, OHIO.			
14TH STREET S.W.			
SIDEWALK, CURB, GUTTER, GRADING & SURFACING WALNUT TO OVERLOOK.			
APPROVED BY	Dept. of Public Service		
	Engineering Division		
Dr. By H.W.D.	Scale 1" = 5' Ver.	March 1928	N.B. 77 P. 37, 39.
Ch.	1" = 50' Hor.		