
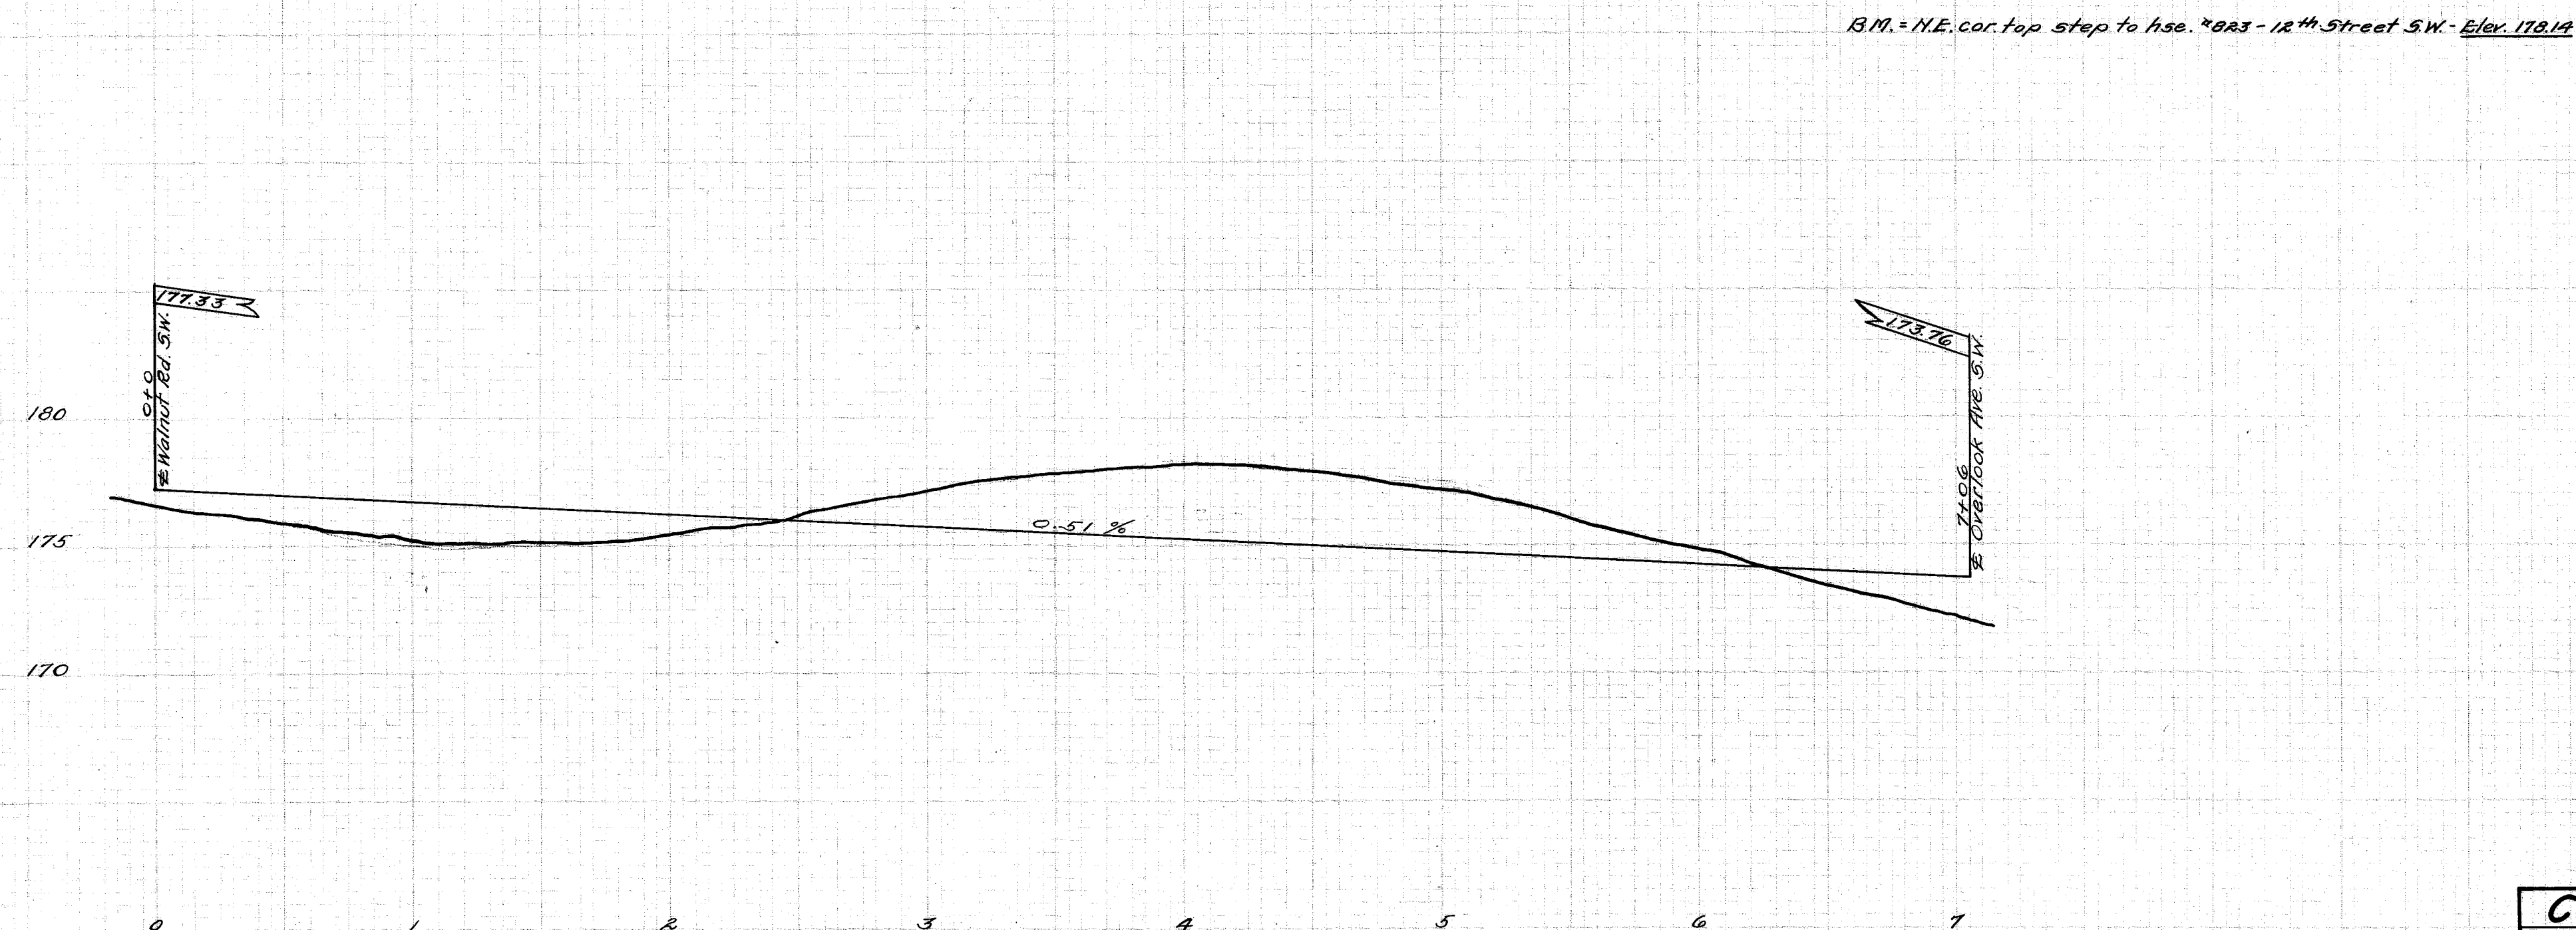


|                              |      |     |
|------------------------------|------|-----|
| PLAN                         | DATE | BY  |
|                              | NO.  | CH. |
| CHECKED<br>DATE<br>BY<br>NO. |      |     |

|                              |      |     |
|------------------------------|------|-----|
| PROFILE                      | DATE | BY  |
|                              | NO.  | CH. |
| CHECKED<br>DATE<br>BY<br>NO. |      |     |

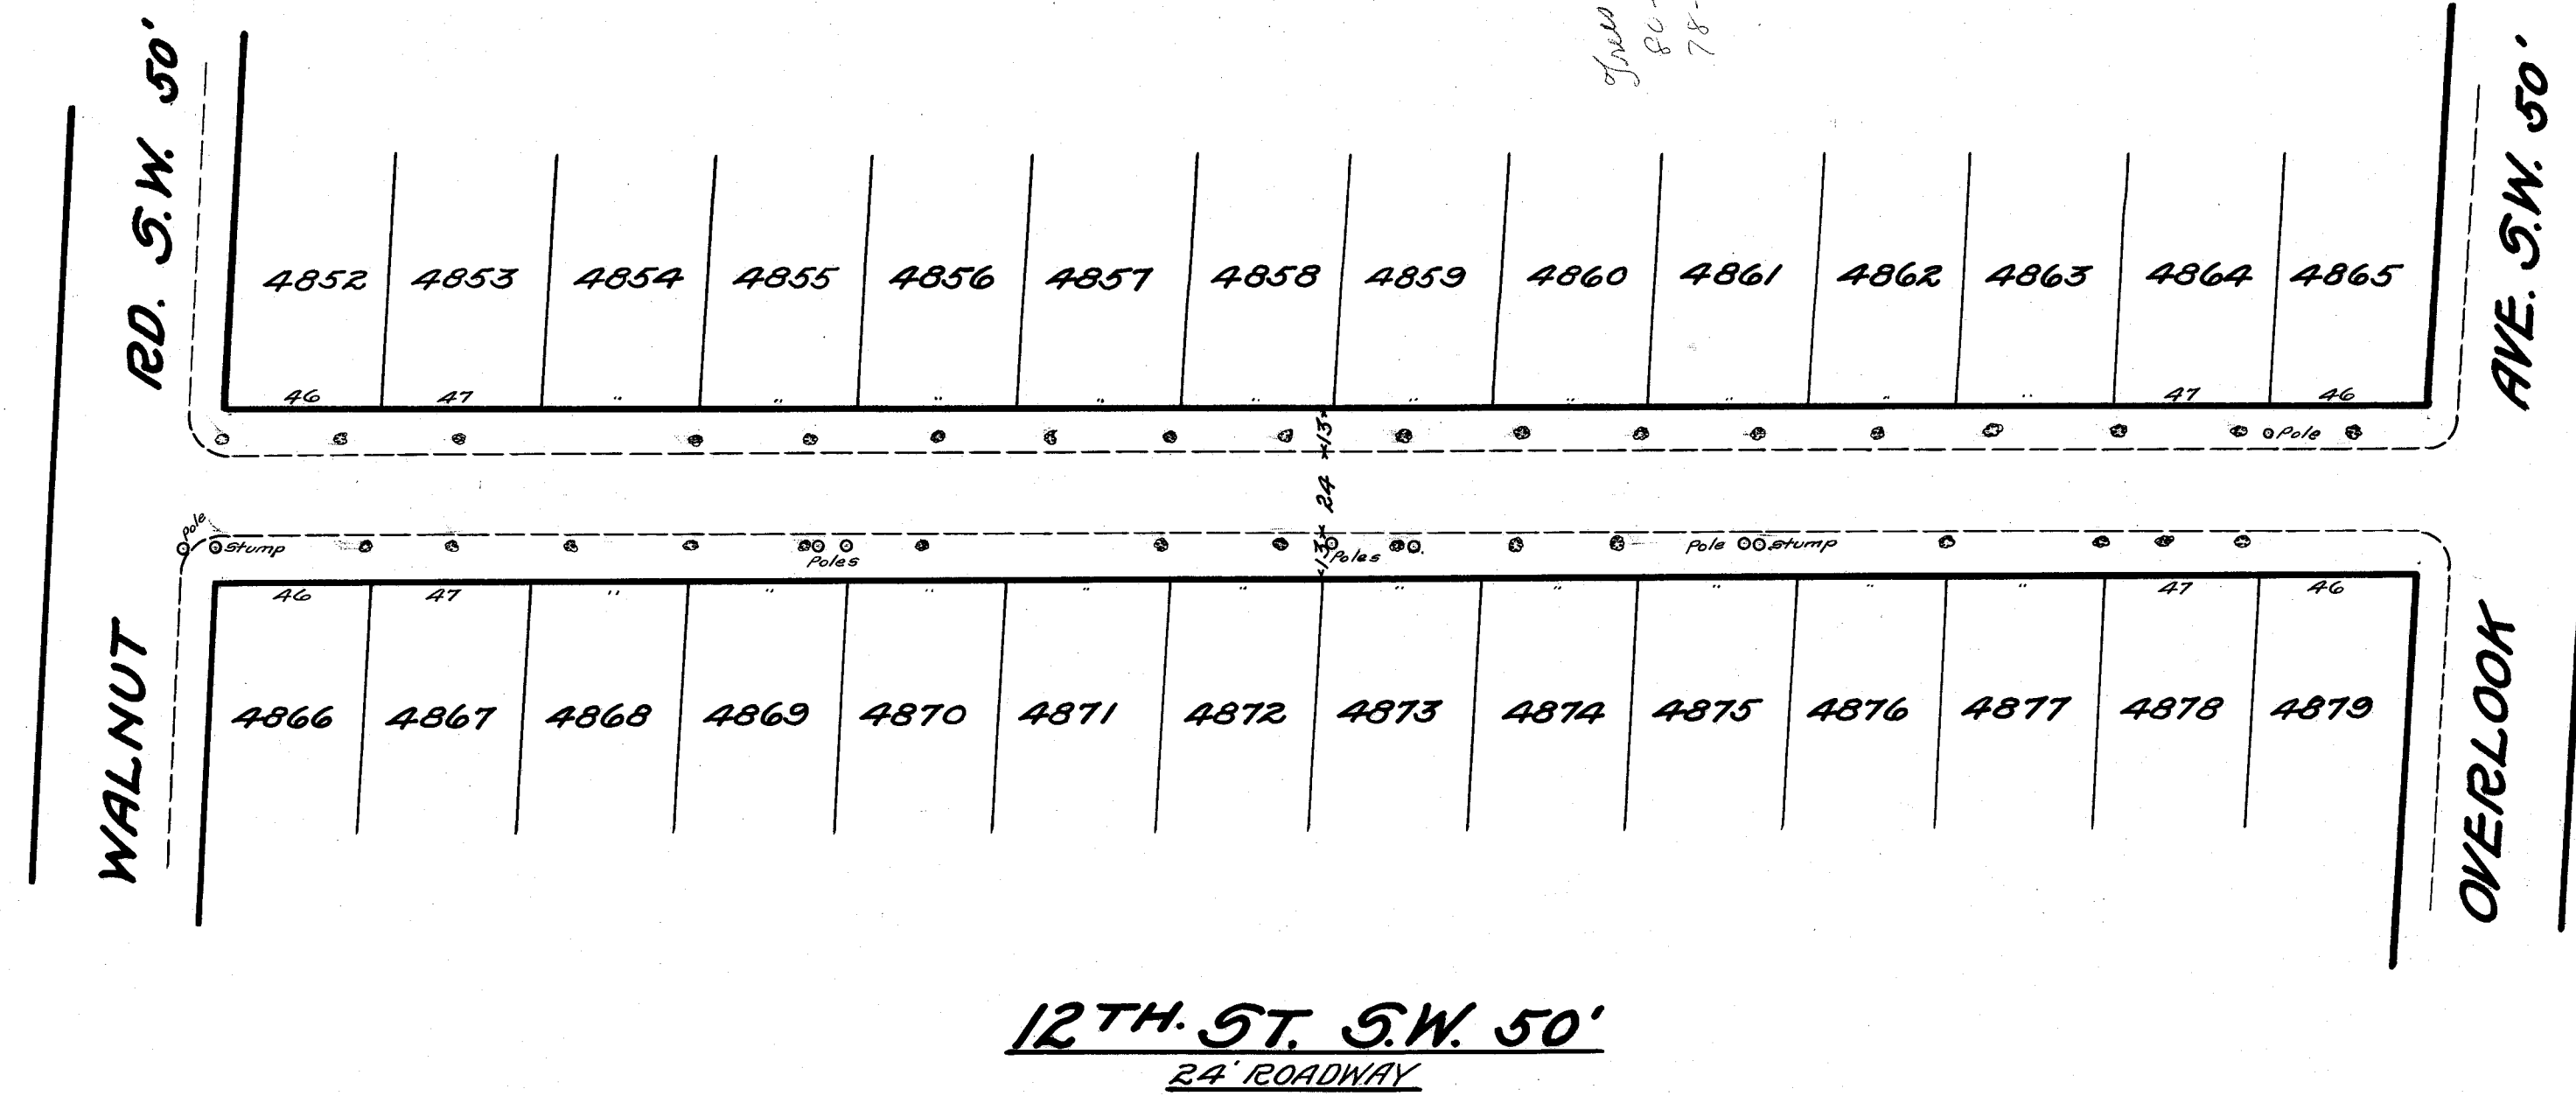

|                                    |                                |
|------------------------------------|--------------------------------|
| CITY OF MASSILLON OHIO             |                                |
| 12TH STREET S.W. FROM              |                                |
| WALNUT RD. S.W. - OVERLOOK AVE.    |                                |
| GRADING & GRAVELING                |                                |
| APPROVED                           | Dept. of Public Service        |
| Dr. By J. H. DeWitt                | Engineering Division           |
| Scale 1" = 5' Vert<br>1" = 50' Hor | Mar. 28, 1928 N.B. 65 P. 18-19 |