

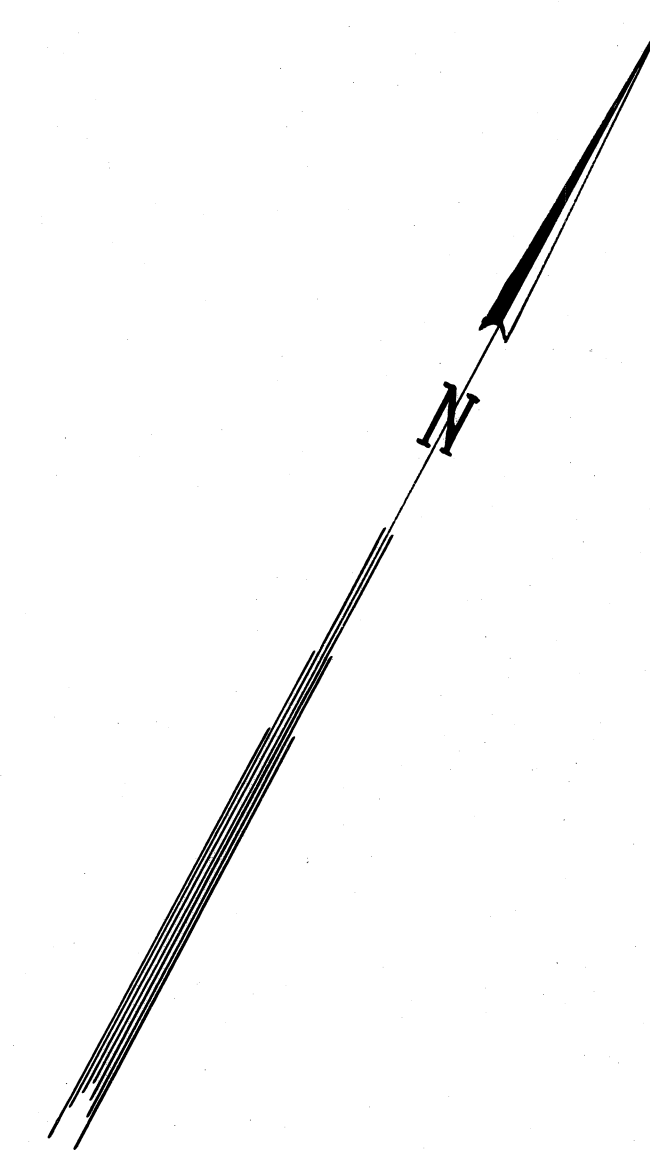


PLAN	DATE
DESIGNED	
CHECKED	
APPROVED	
NOTED	
REMARKS	

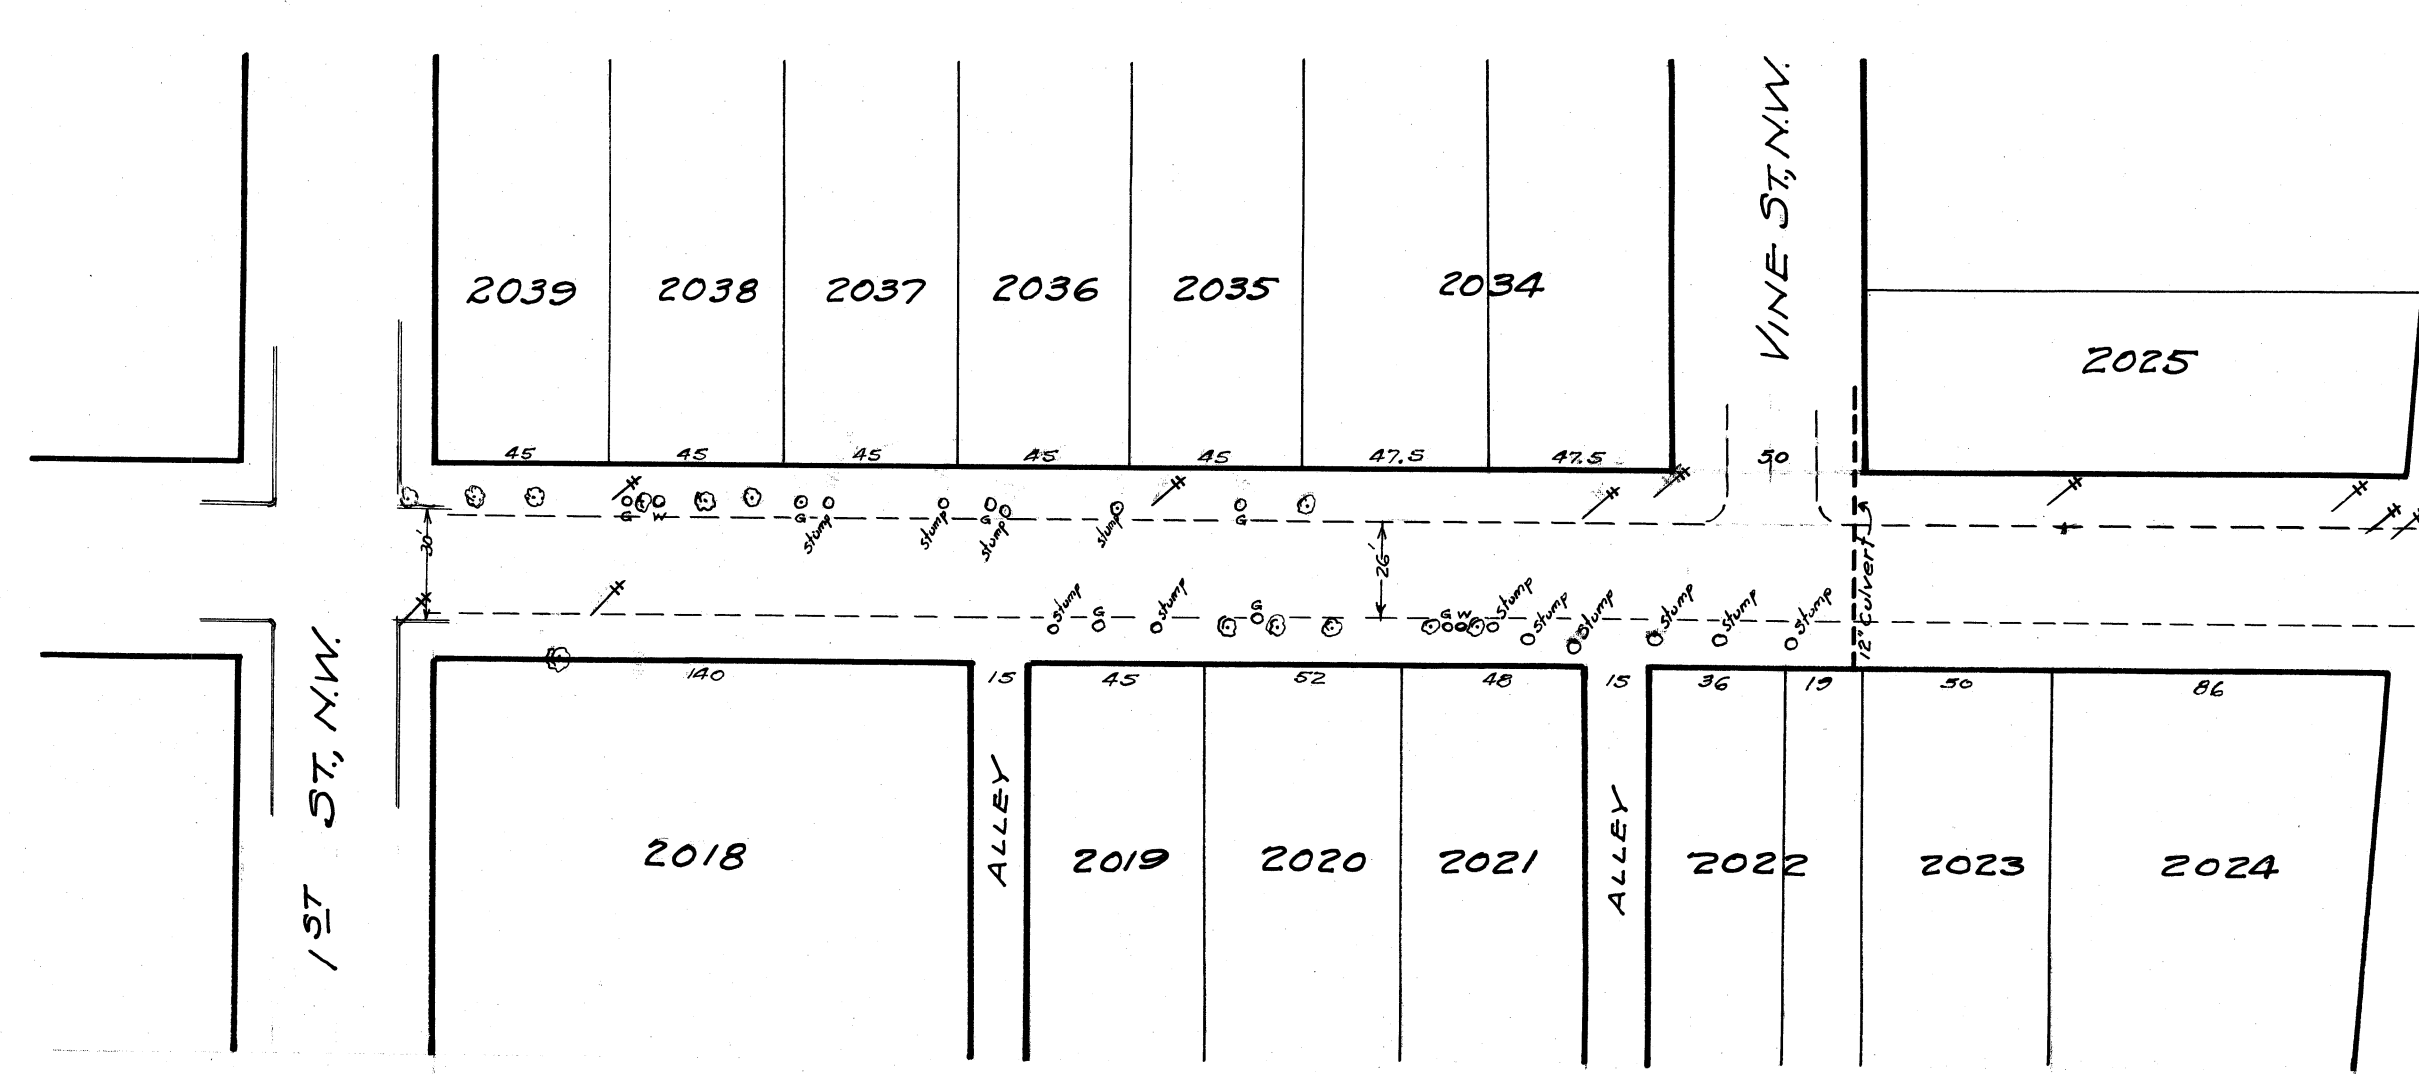

WARWICK AVE., N.W.
26' ROADWAY

PROFILE	DATE
DESIGNED	
CHECKED	
APPROVED	
NOTED	
REMARKS	

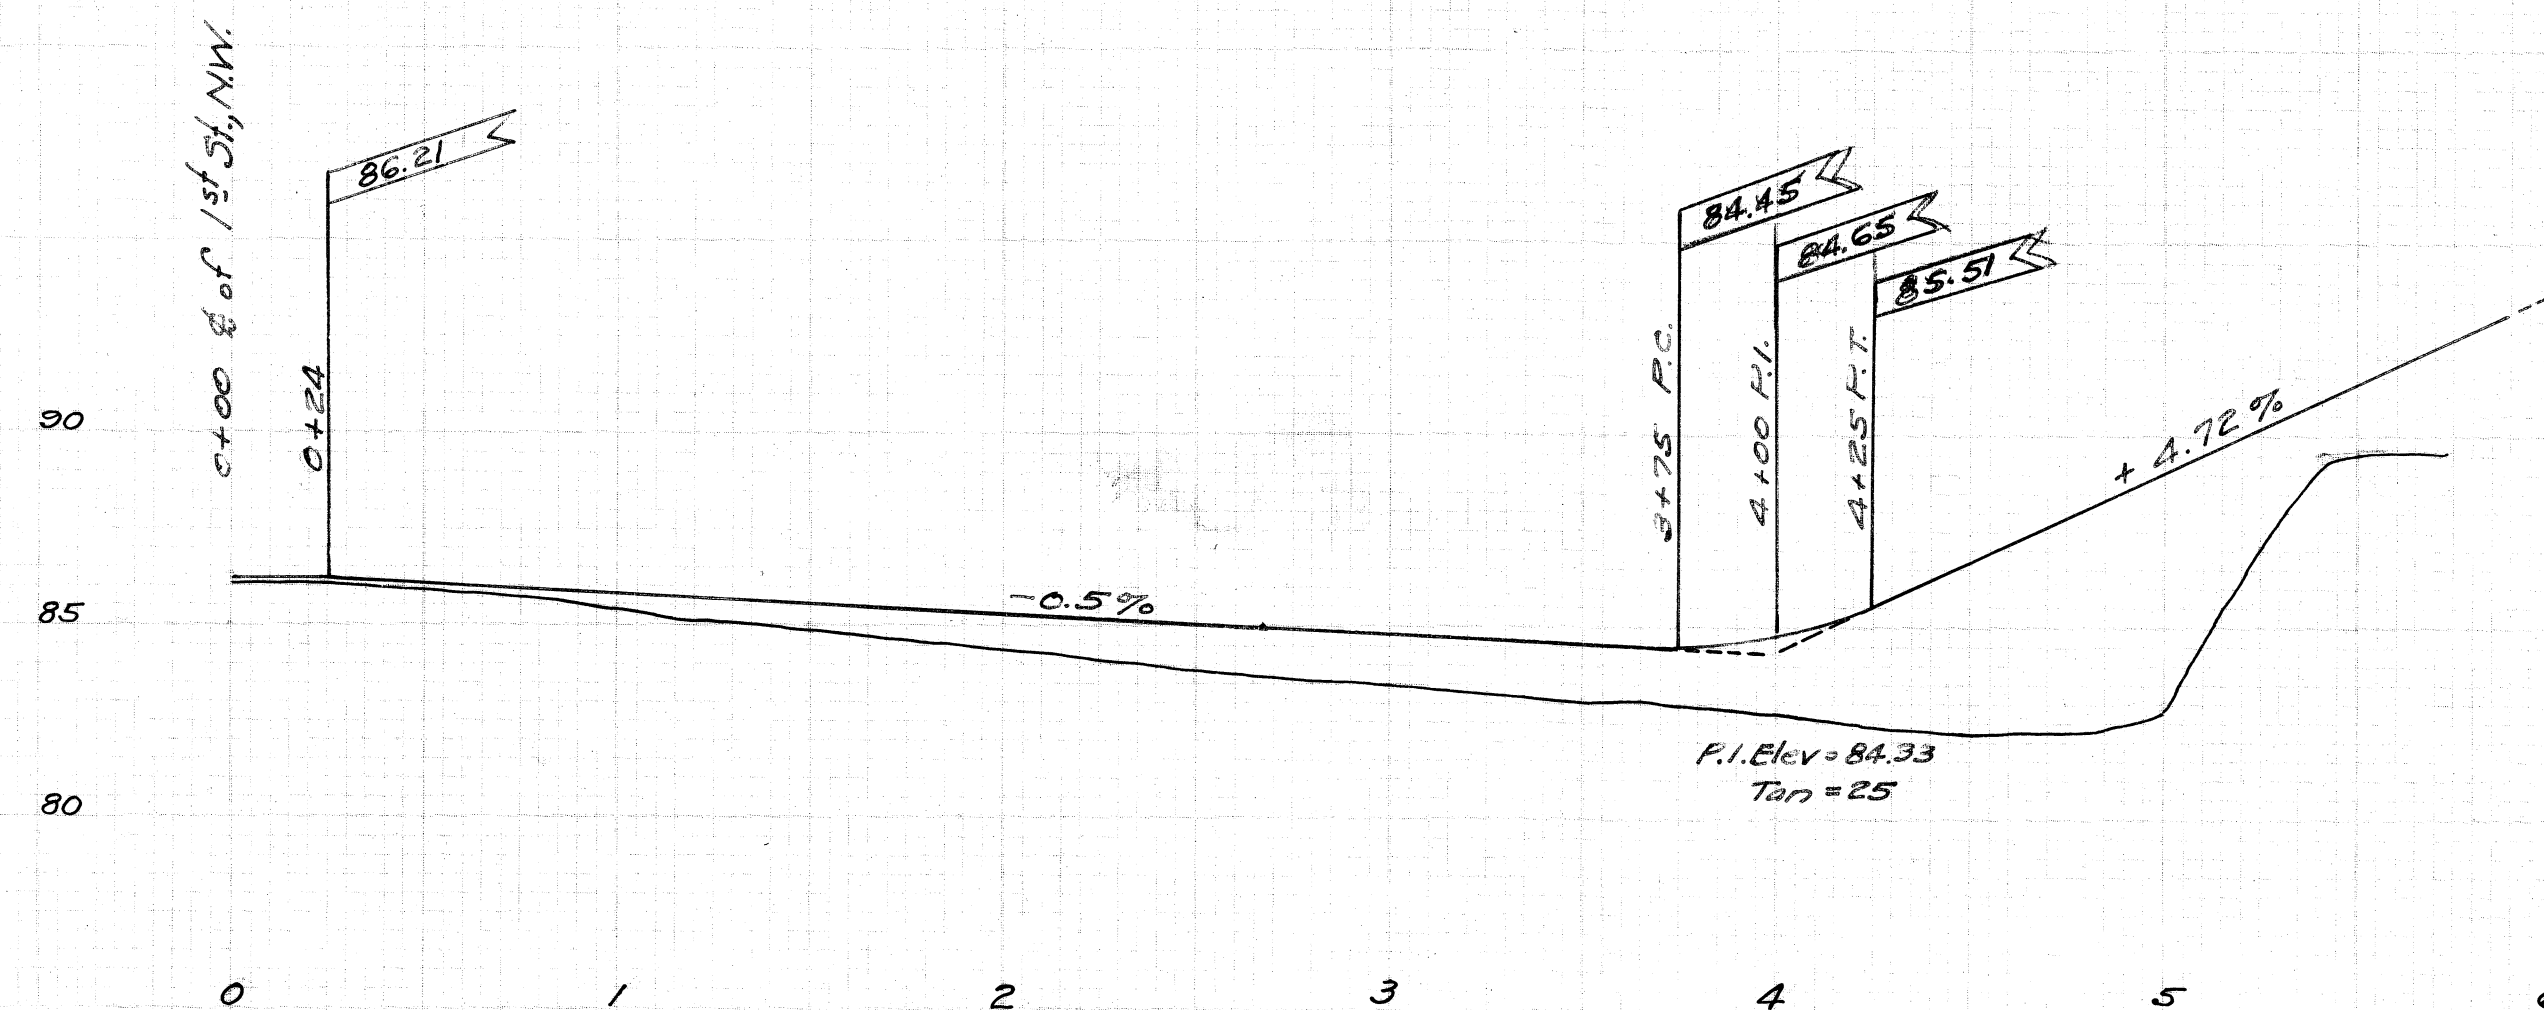

B.M. Hyd. Clay and Warwick — Elev. 88.48
S.E. Cor. bottom step N.E. Cor. last house
South side Warwick Elev. = 89.60

CITY OF MASSILLON, OHIO			
WARWICK AVE., N.W.			
FROM 1st St. NW, to OHIO CANAL Grading & Graveling			
APPROVED—		DEPT. OF PUBLIC SERVICE ENGINEERING DIVISION	
CITY ENGINEER		MAR 28 1928	
Dr. by G.C. Wallace	Scale 1"=5' Ver. 1"=50 Hor.	Mar 28 1928	N.B. 80 P. 26 Grade Book 6 P. 46
FILE No. P. 95		Acc No 927	