


6497 6496 6495 6494 6493 6492 6491 6490 6489 6488 6487 6486 6485 6484 6483 6482 18TH ST. S.E. 6481 6480 6479 6478

MASSILLON FIELD SOUTH SIPPO PARK

TOPOGRAPHIC MAP

CITY OF MASSILLON
APRIL 14TH 1934
SCALE 1"=50'

ENGINEERING DEPT.
C.E. RICE, CITY ENGINEER
DRAWN BY G.C. WALLACE

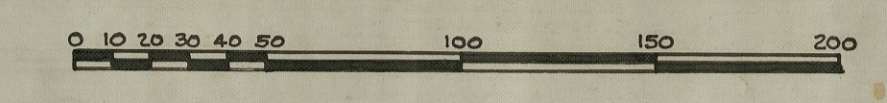

ST., SE.

RHODE ISLAND AVE., SE.
RUSSELL BLVD., SE.

RHODE ISLAND AVE., SE.

19TH ST., SE.

CAMBRIDGE AVE., SE.

ALLEY

OAK AVE., S

SOUTH AVE., SE.

ST., SE.

HARTFORD AVE.

20TH

AVE., SE.

Make approach 10' wide

Future tennis courts 100x150
grade to 250
4" Clay surface, slope 1/4" 10,
180 cu yds.

BASEBALL FIELD 4" Top Soil and Seed
For X Sections see sheet #2

FOOTBALL FIELD
4" Top soil and seed.

STEEL CONCRETE STADIUM
not in this project

MASSILLON FOOTBALL FIELD

Note: This field has been
graded to approx. 21' 190'
A uniform approx. 25' feet
6" top soil to be placed on surface
of this field. To be built on
top of parking area.

More steel bleachers from old field. In this
location - pour concrete, erect, paint etc.
from ground level. See sheet #7 - 229

PLACE TOP SOIL AND SEED
Top soil to be 4" thick
BAND PRACTICE FIELD
200' x 350'

PARKING AREA #3
GRAVEL PARKING AREA #4 THICK

Use surplus excavation
from parking area #3
in this section

Parking Area #6 - Rough grade
(approx. 200 cu yd. moved) 4" gravel surface

PARKING AREA #7
Rough grade (see sheet #5)
and cover with gravel

Grade to be
placed in
this section
to be built

Future Tennis Courts
Grade to 250
180 cu yds.

Note: for detail on road widening see sheet #6
for detail on stone corner posts see sheet #5
for detail on conc. posts see sheet #6

- COLOR KEY**
- grading Area
 - Road widening
 - Steel & Frame Bleachers to be erected
 - Cinder Track to be built
 - R.W.A. Limits (Stadium & Fence)
 - New Storm Sewer
 - Existing Storm Sewers
 - Fence to be built see sheet #6
 - Cinder Walks

6693
6692

6717
6718
6719
6730
6731
6732

6743
6744
6745
6756
6757
6758

6631
6656
6681
6706
6705
6704
6703
6702
6701
6700
6699
6698
6696
6697

6531
6532

6568
6569

6605
6604
6603
6602
6601
6600
6599
6598

6596
6595