


R.G. DRAGE CAREER EDUCATION CENTER

THE STARK COUNTY AREA JOINT VOCATIONAL SCHOOL DISTRICT

6805 RICHVILLE DRIVE S.W. MASSILLON, OHIO

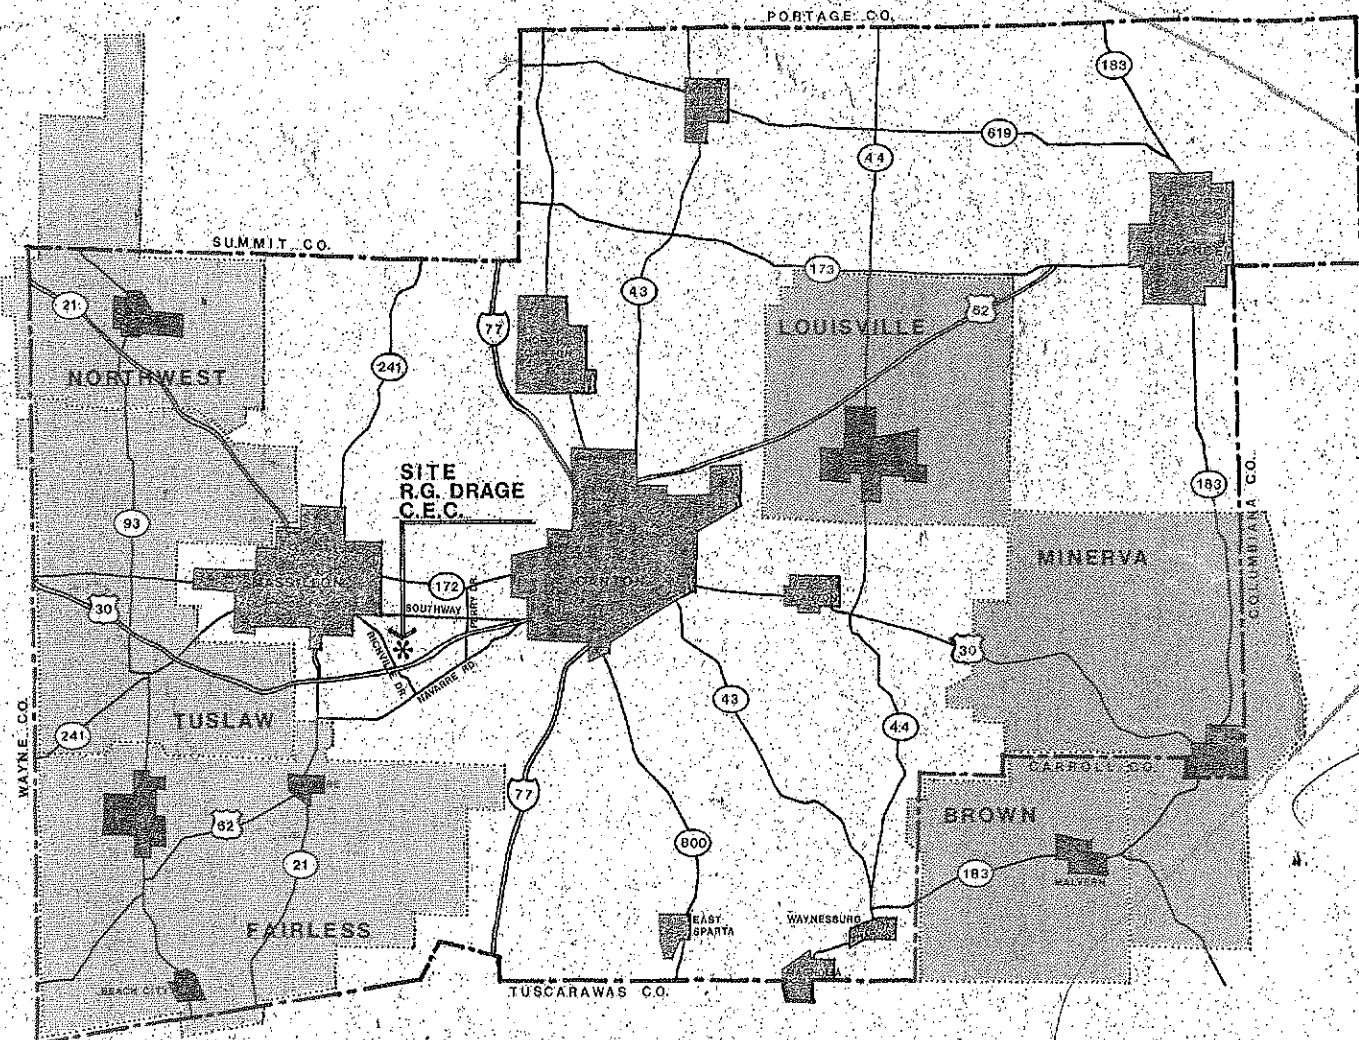


BOARD OF EDUCATION

MR. RICHARD A. HORST	PRESIDENT
MR. WILBUR D. HAAS	VICE-PRESIDENT
MRS. JANET SUDEROW	MEMBER
MR. DONALD D. AVDUL	MEMBER
MR. DON DEAN	MEMBER
MR. WALTER E. KURZEN	MEMBER
MR. GEORGE H. KISHMAN	MEMBER
MR. R.G. DRAGE	STARK COUNTY SUPERINTENDENT OF SCHOOLS
MR. JOHN R. IZZI	SUPERINTENDENT
MR. PAUL E. GRIBBLE	CLERK-TREASURER
MR. ANTHONY J. ZUPPE	VOCATIONAL DIRECTOR

LAWRENCE, DYKES, GOODENBERGER & BOWER * ARCHITECTS

DOUG MAINT SUP 844-0873

PERMITS OFFICE

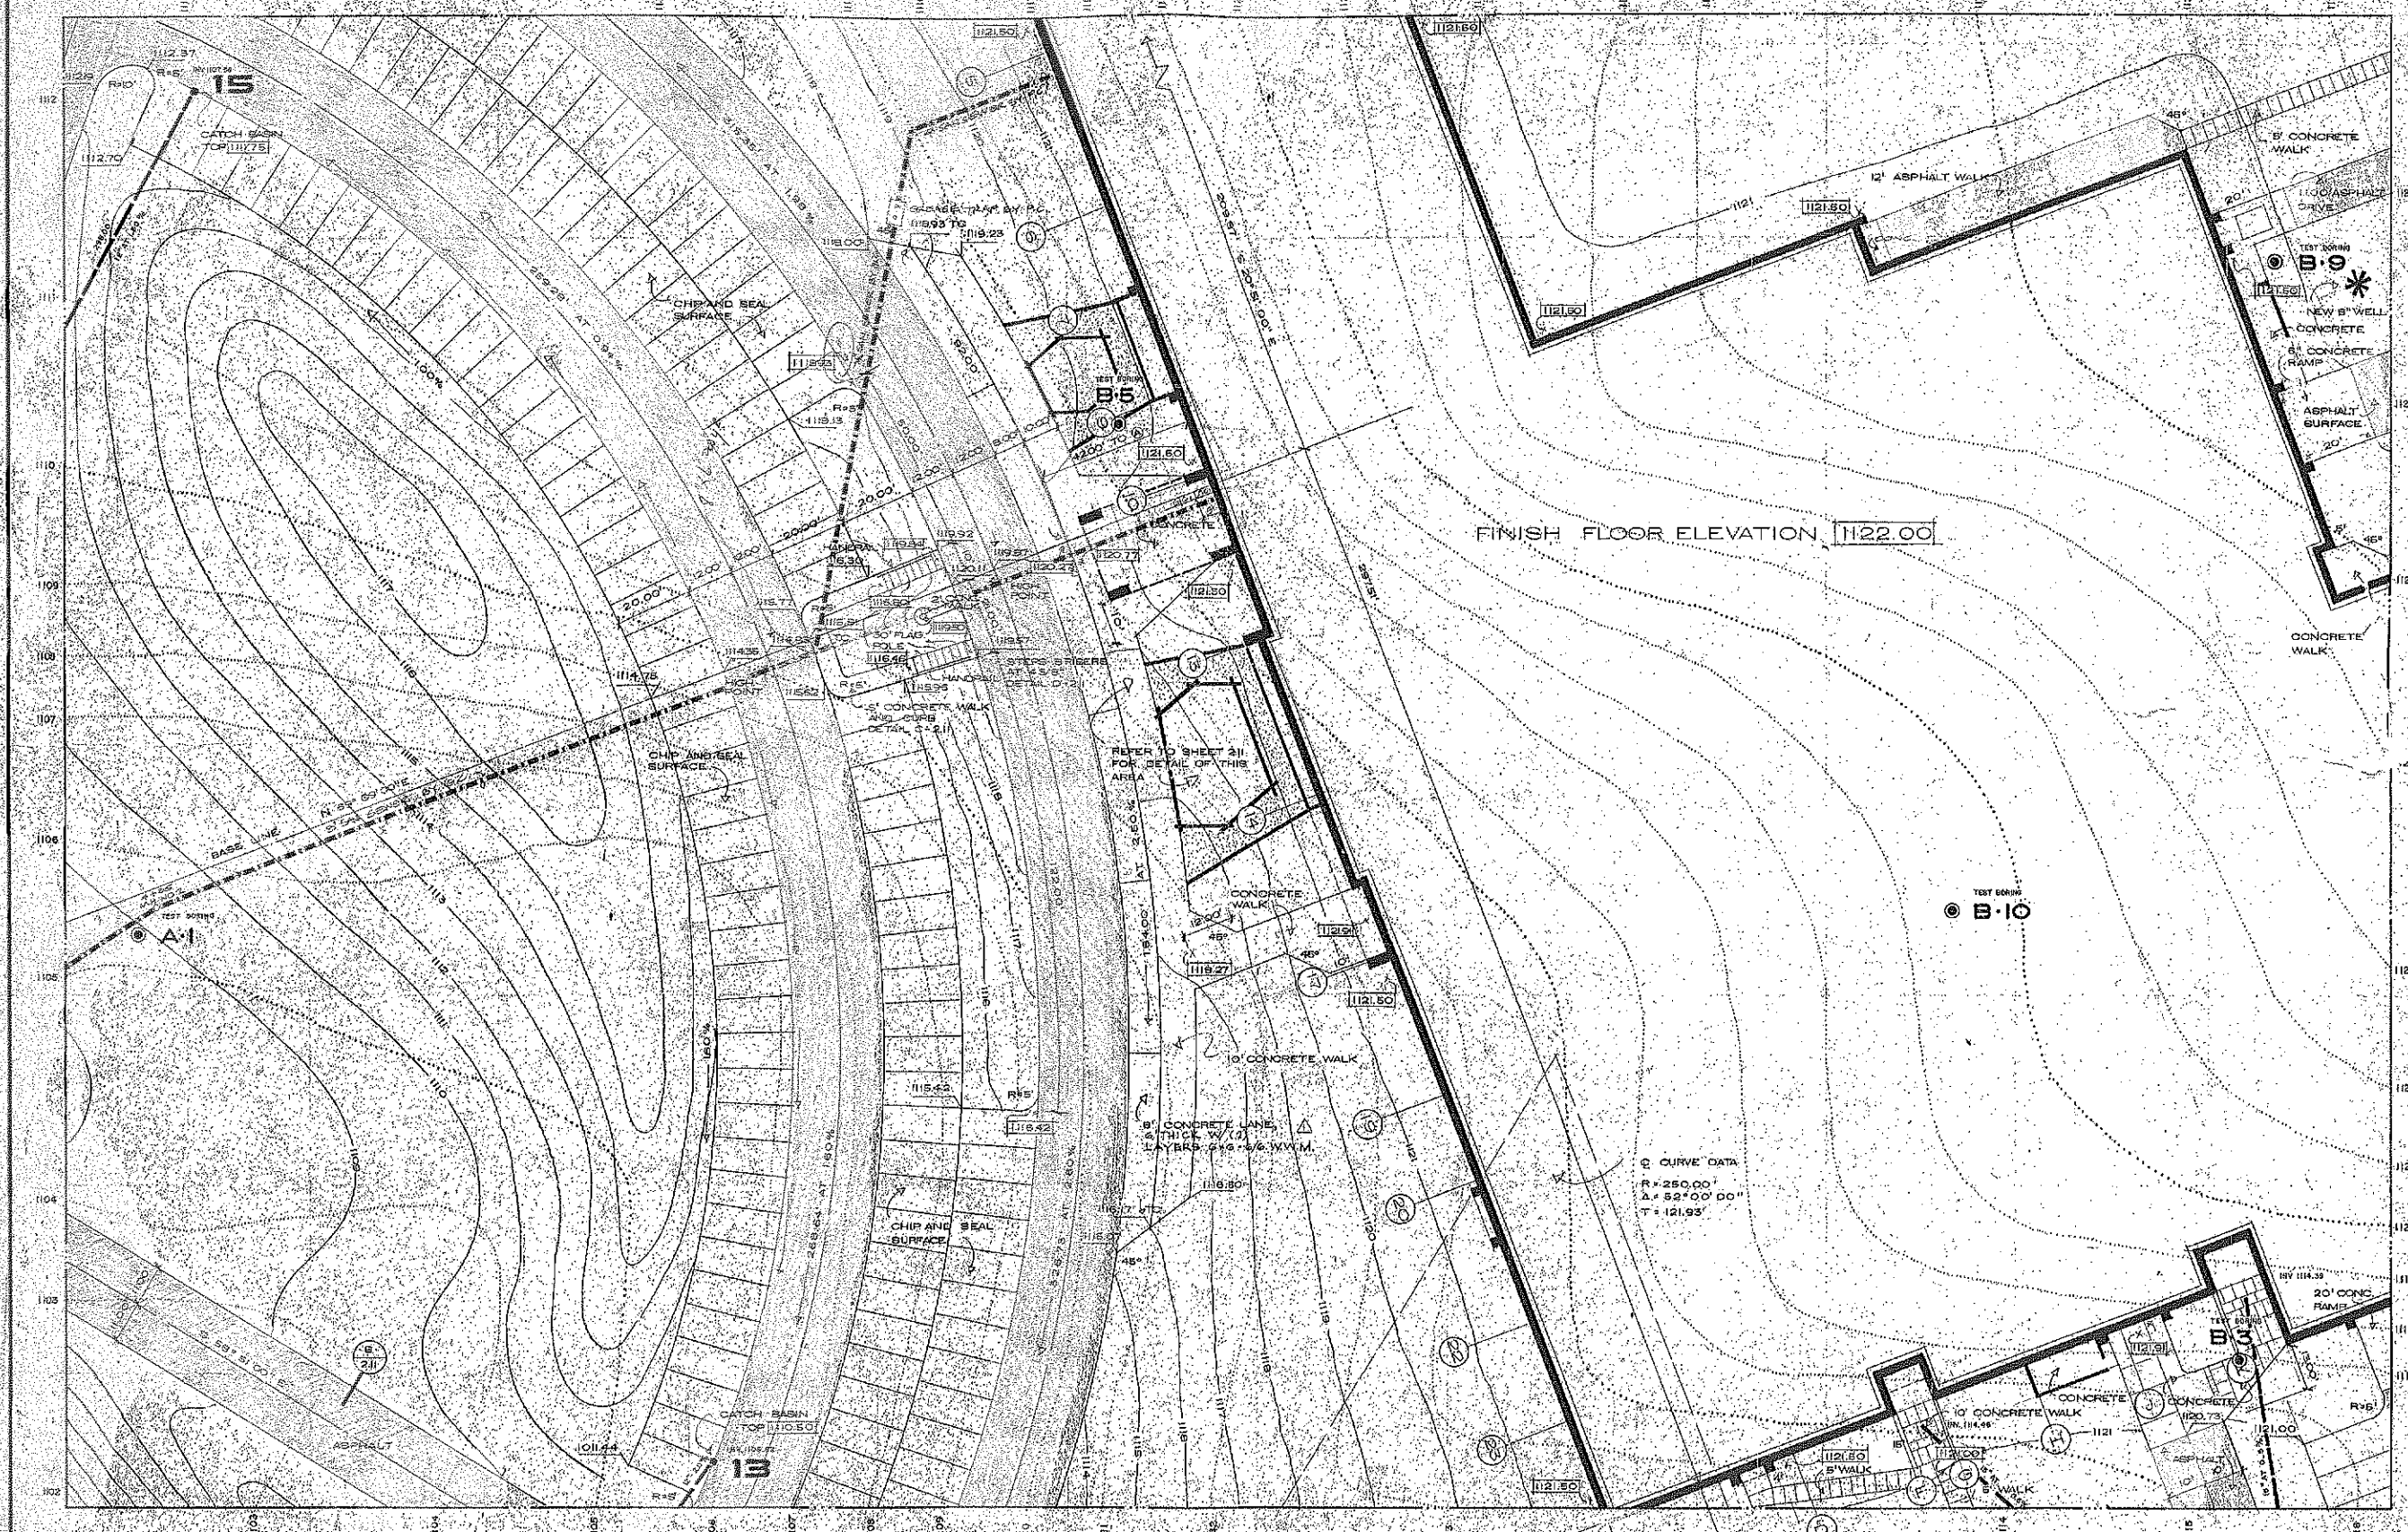

REVISIONS


THE STARK COUNTY AREA JOINT VOCATIONAL SCHOOL DISTRICT

R. G. DRAGE
CAREER EDUCATION C.E.

8100 RICHVILLE DRIVE N.W.

DESIGNED BY
CHECKED BY
DATE 11-25-78

SCALE
VERT. 1" = 10'
HOR. 1" = 100'

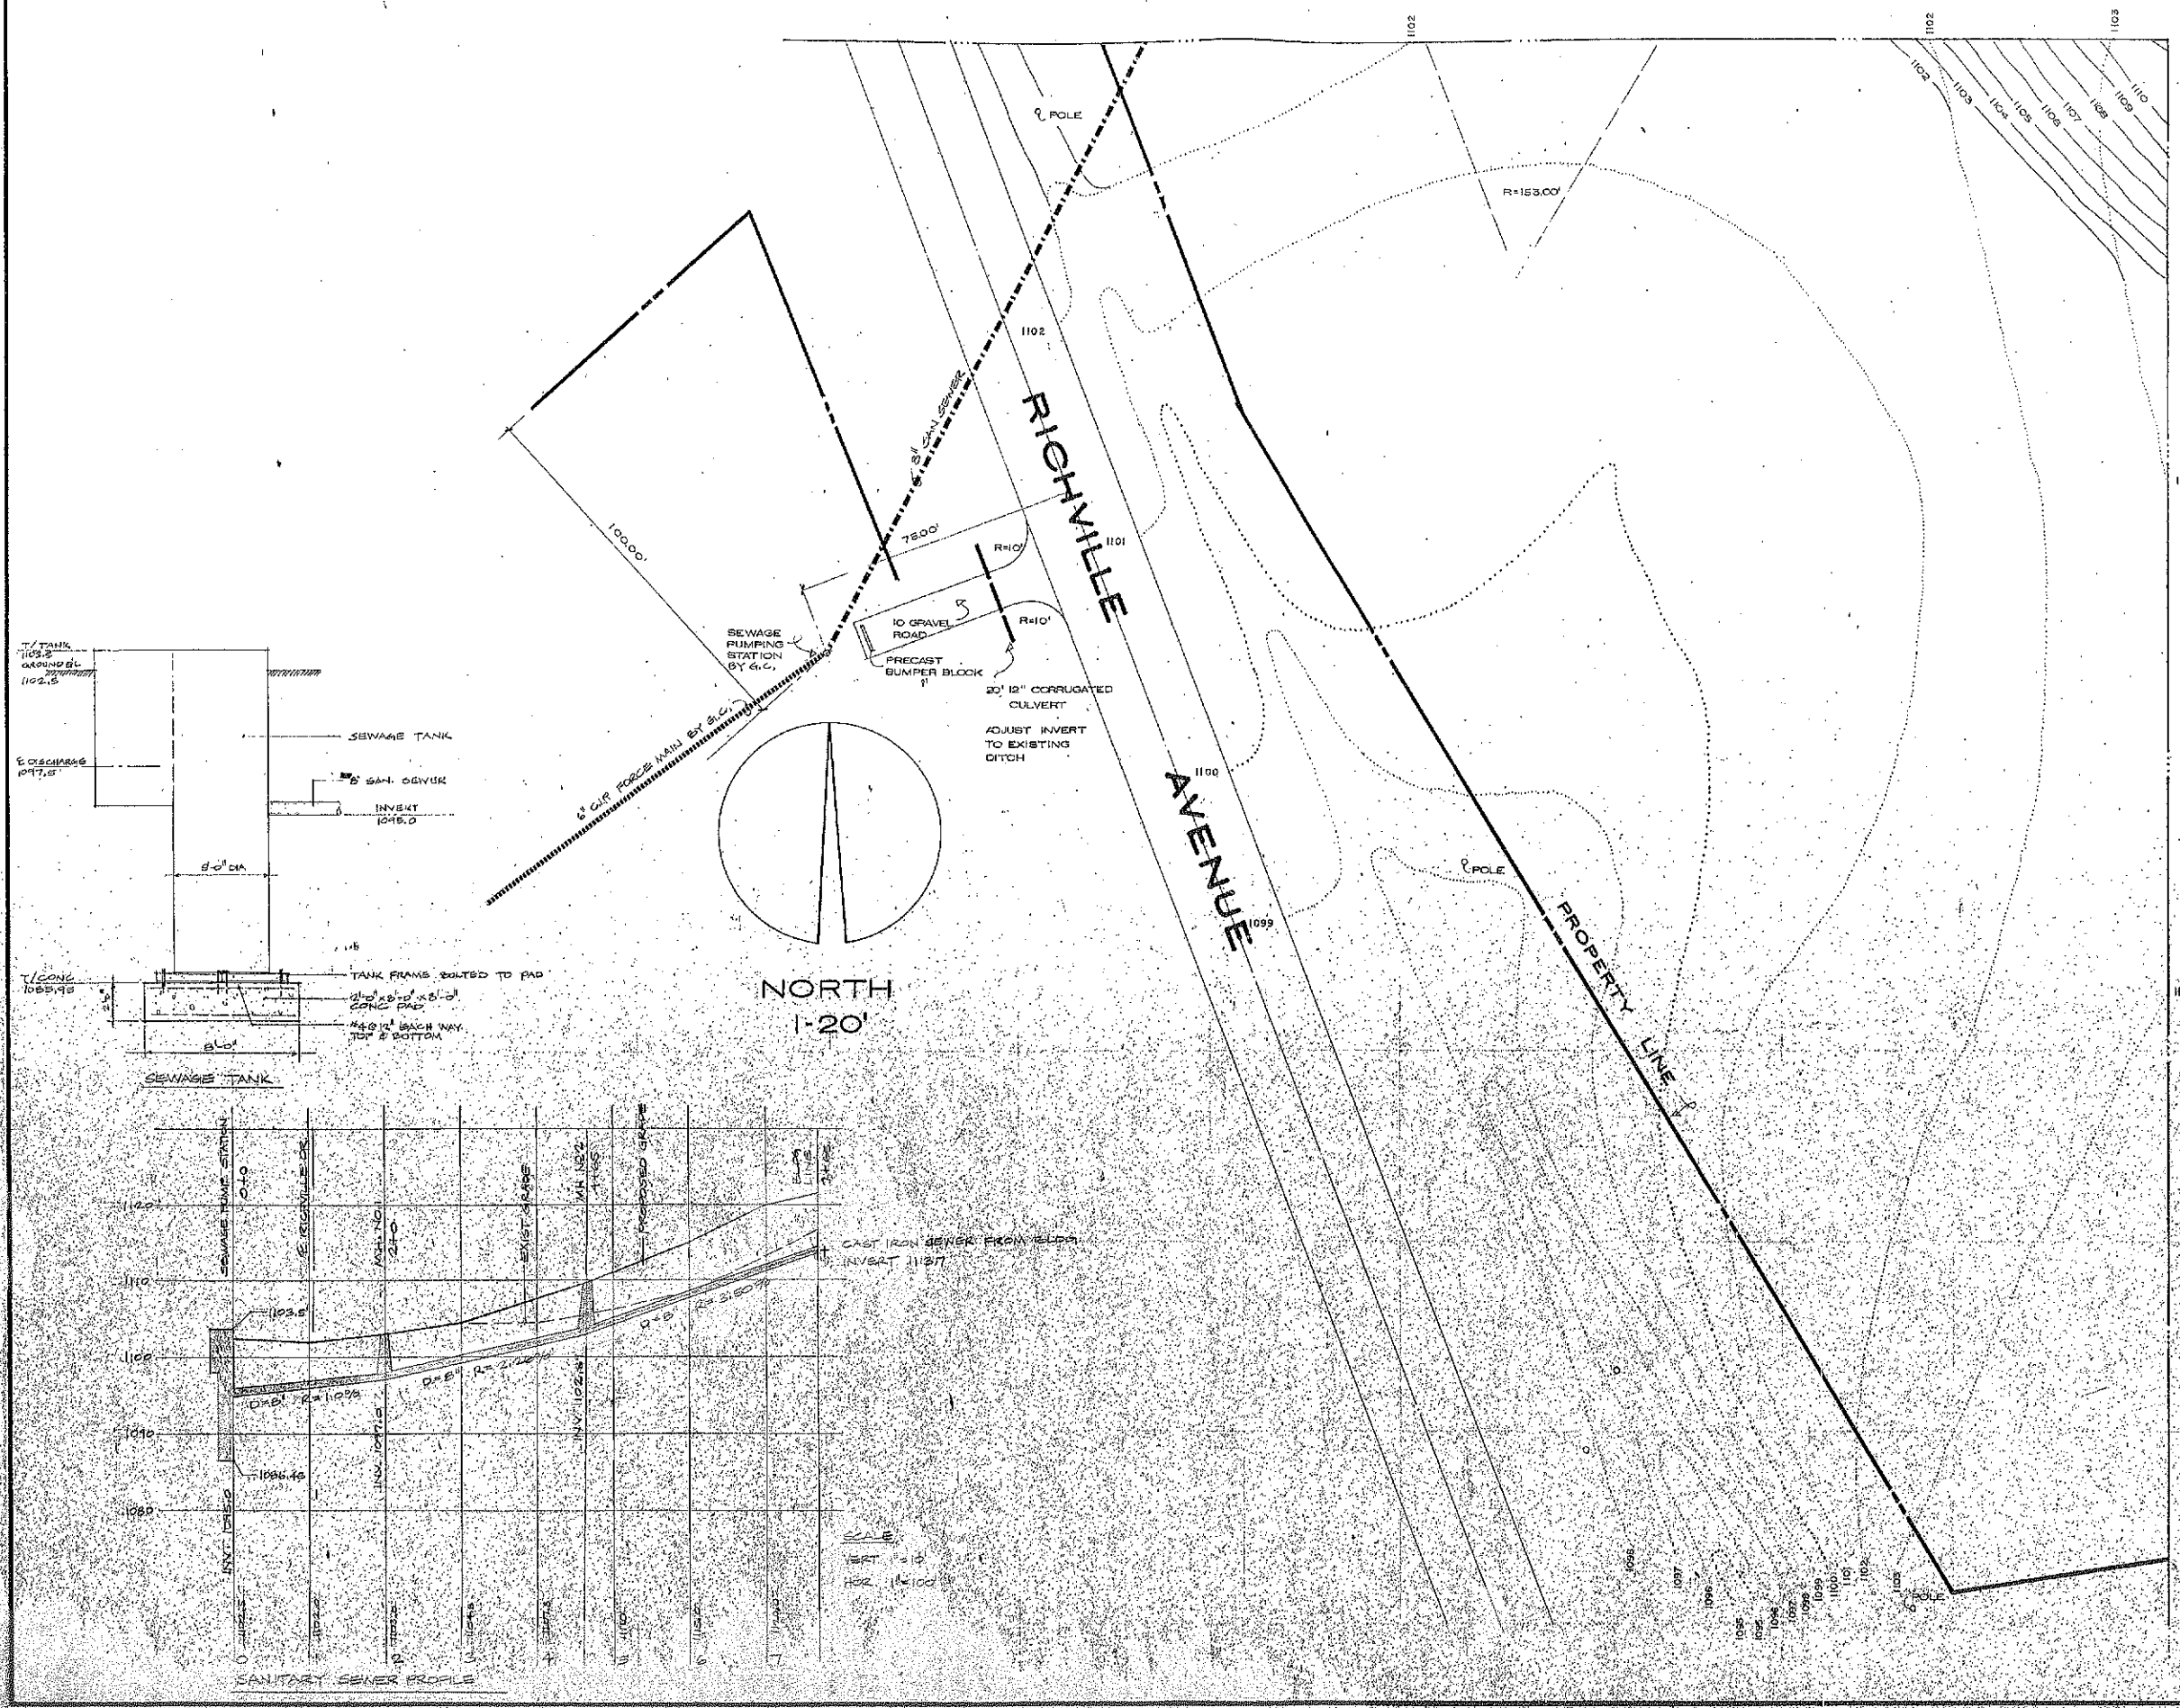


Approved by

V. J. VEROSKY
Stark County Sanitary Engineer


Mar. 18, 1976
Date

B. J. JAMES, P. E.
Deputy

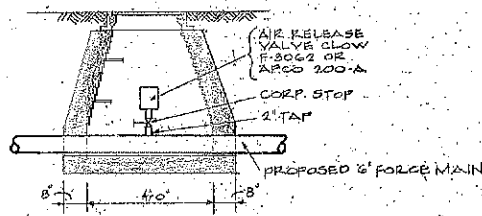


MANHOLE DETAIL (A)

NOTE:
FOR MANHOLE CONSTRUCTION
SEE DETAIL 2, SHEET #2.11

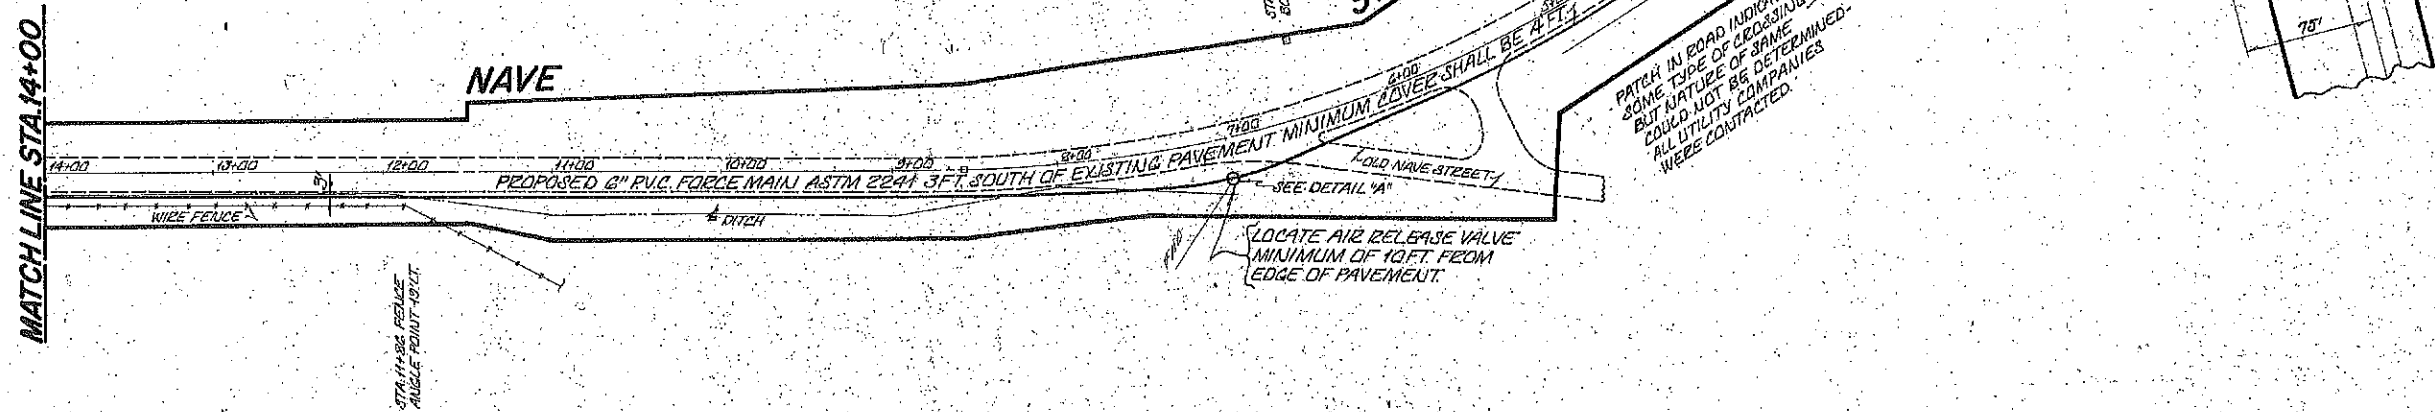

NOTE

CONTRACTOR SHALL CALL THE OHIO BELL
TELEPHONE CO., CANTON, OHIO AT 436-0372
BEFORE DIGGING.

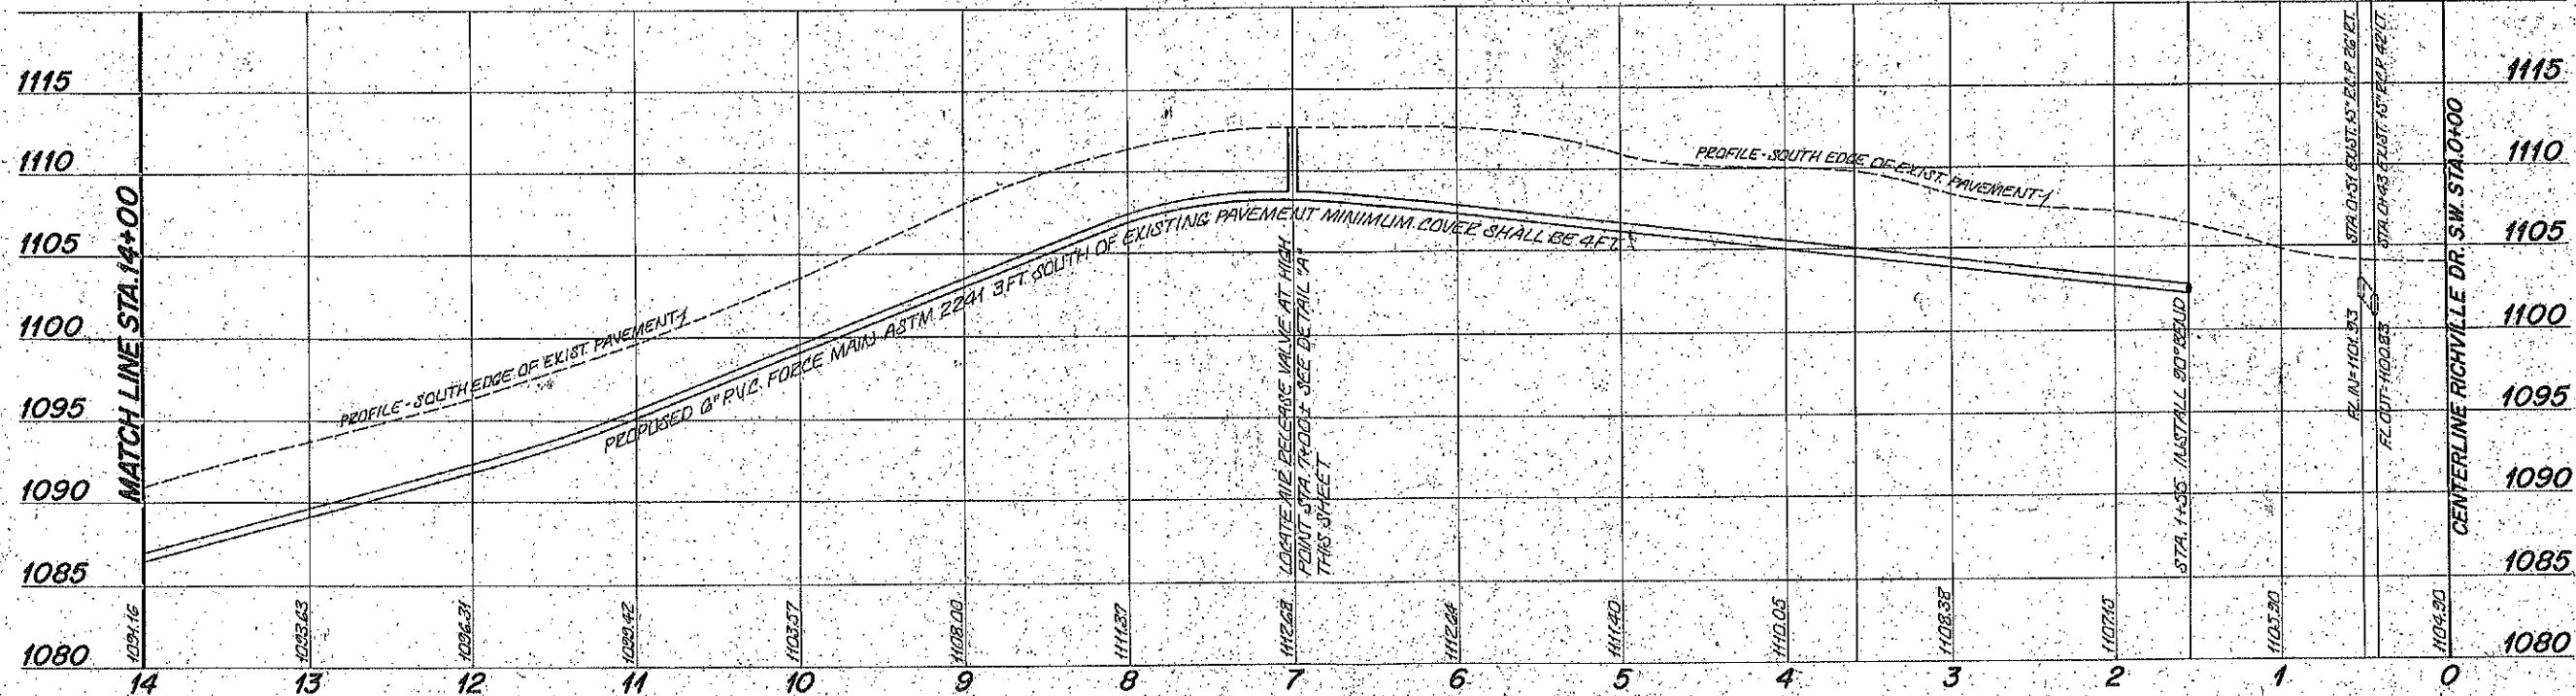

LAWRENCE D.
GODDENBERGER
AND BOWER
ARCHITECTS

123 VALLEYVIEW RD.
CANTON, OHIO 44701
TEL. 216-331-0243

STATE OF OHIO
LAWRENCE D. GODDENBERGER
DYES
2170
BOWER 3772
REGISTERED ARCHITECT

THE STARK COUNTY AREA JOINT VOCATIONAL SCHOOL DISTRICT
R. G. DRAGE
CAREER EDUCATION CENTER
6805 RICHVILLE DRIVE S.W.
MASSILLON, OHIO



JOB NO. 7512
DRAWN BY
CHECKED BY
JOB DATE
DATE

SEWERAGE
FORCE
MAIN
1:50
VERT. 1:20

2.13



Approved by

W.M. VEROSHI
Stark County Sanitary Engineer
By: James E. McCarthy, Designer
Date: MAR 14, 1976

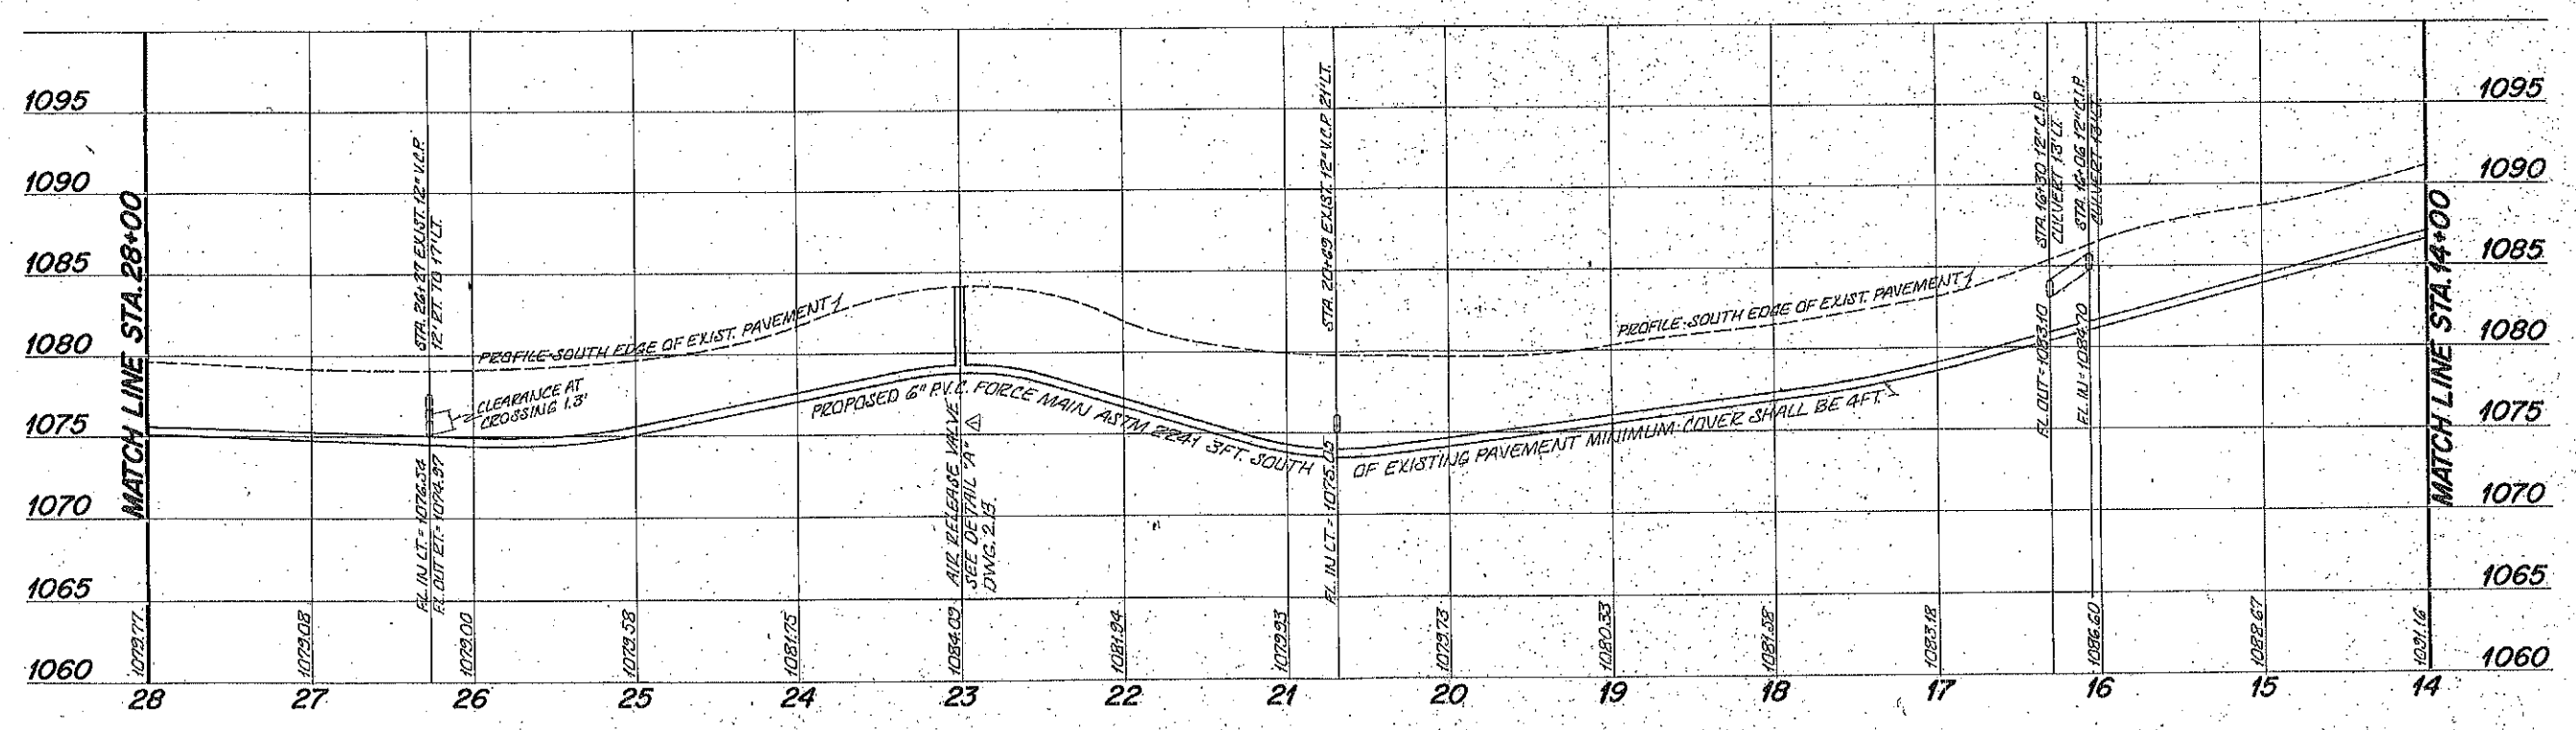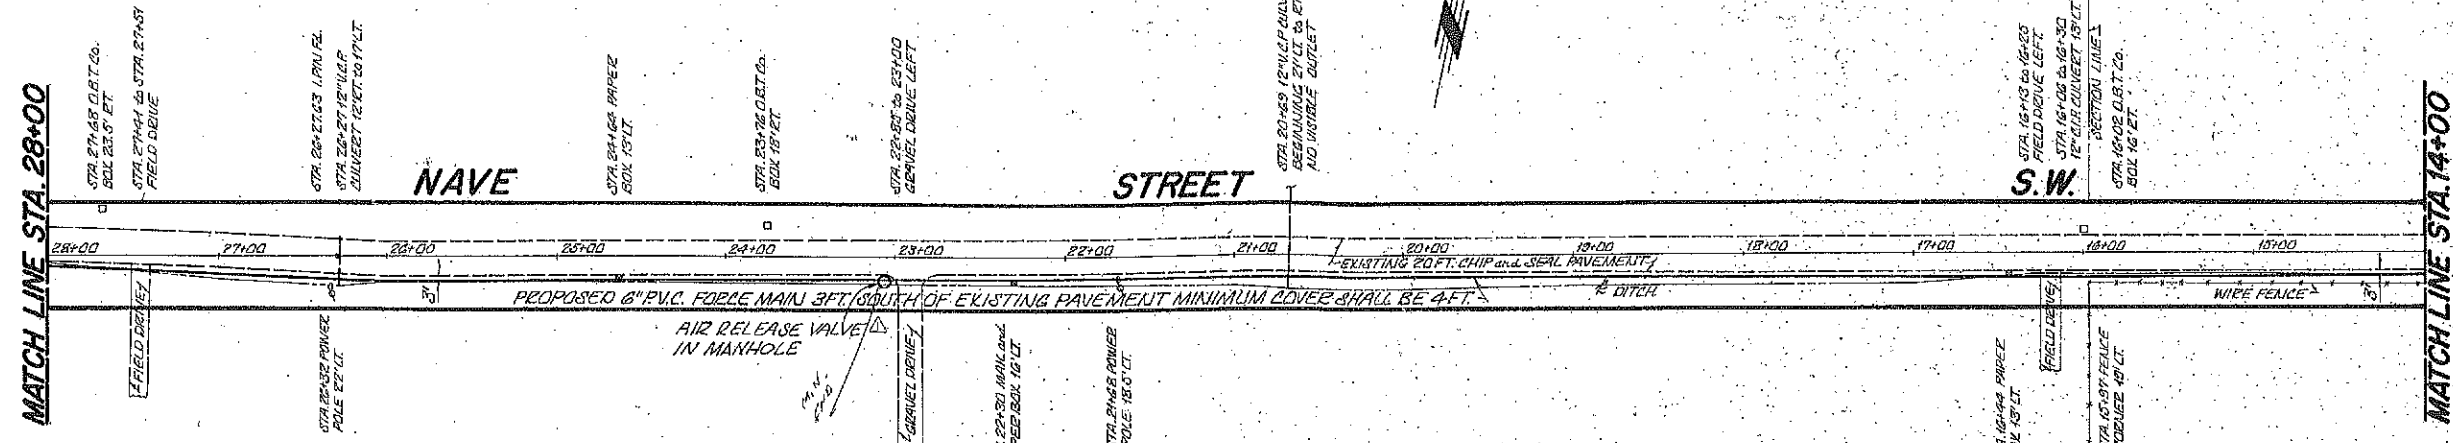

LAWRENCE DYES
GOODENBERGER
AND BOWER
ARCHITECTS

125 VALLEYVIEW A.W.
CANTON, OHIO 44705
TEL. 216-477-6147

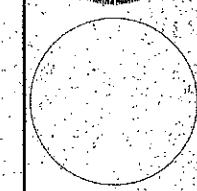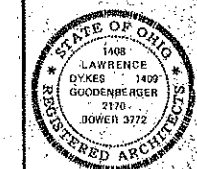

THE STARK COUNTY AREA JOINT VOCATIONAL SCHOOL DISTRICT
R. G. DRAGE
CAREER EDUCATION CENTER
MASSILLON, OHIO
8805 HIGHVILLE DRIVE S.W.

REVISIONS

NO.	DATE	DESCRIPTION
1	2-24-76	ISSUED FOR CONSTRUCTION

SEWERAGE
FORCE
MAIN
HOR. 1" = 50.0'
VERT. 1" = 5.0'



2.14

Approved by

W. A. VEROSKI
Stark County Sanitary Engineer
By: J. J. ...
MAR 18, 1978
Date

LAWRENCE DYKES
GOODENBERG
AND BOWER
ARCHITECTS

125 VALLEYVIEW N.W.
CANTON, OHIO 44705
TEL. 216-477-6247

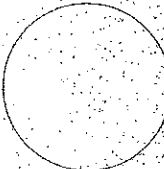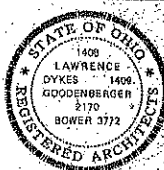



REVISIONS
BY: ...
DATE: ...

THE STARK COUNTY AREA JOINT VOCATIONAL SCHOOL DISTRICT
R. G. DRAGE
CAREER EDUCATION CENTER
6005 RICHMOND DRIVE S.W.
MASSILLON, OHIO

JOB NO. 7512
DRAWN BY: ...
CHECKED BY: ...
DATE: FEB 24, 1978

SEWERAGE
FORCE
MAIN
HOR. 1"=20'-0"
VERT. 1"=5'-0"

2.15

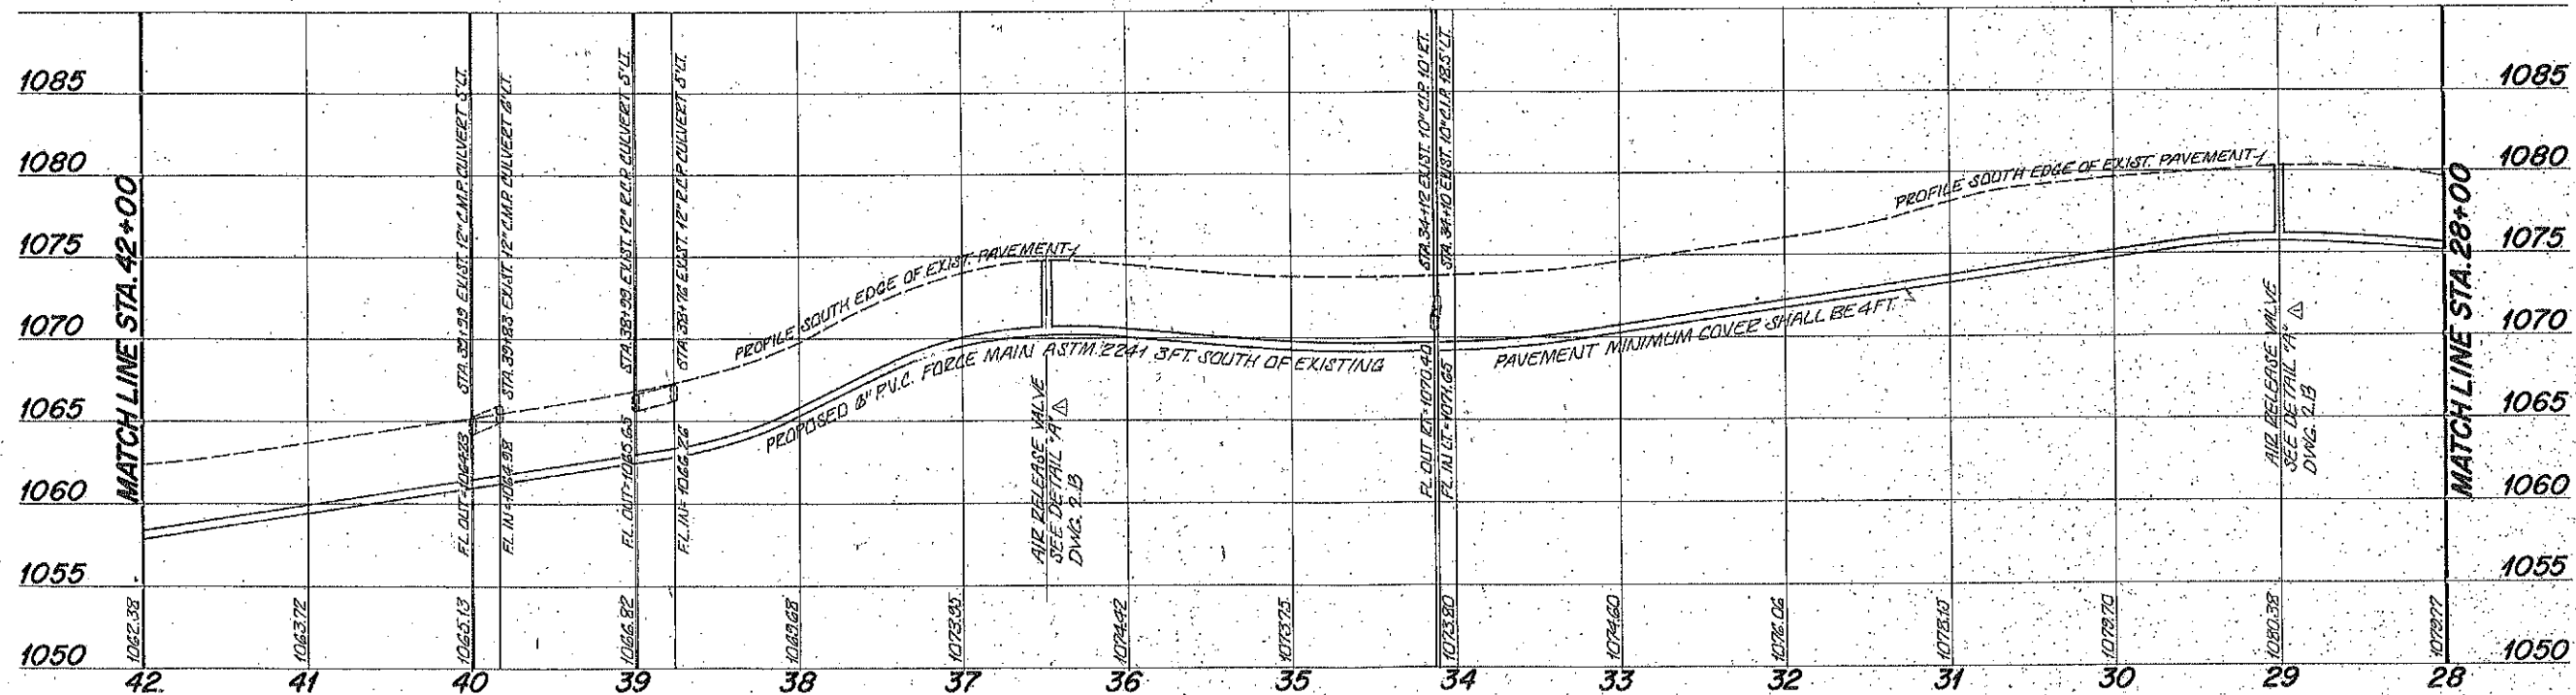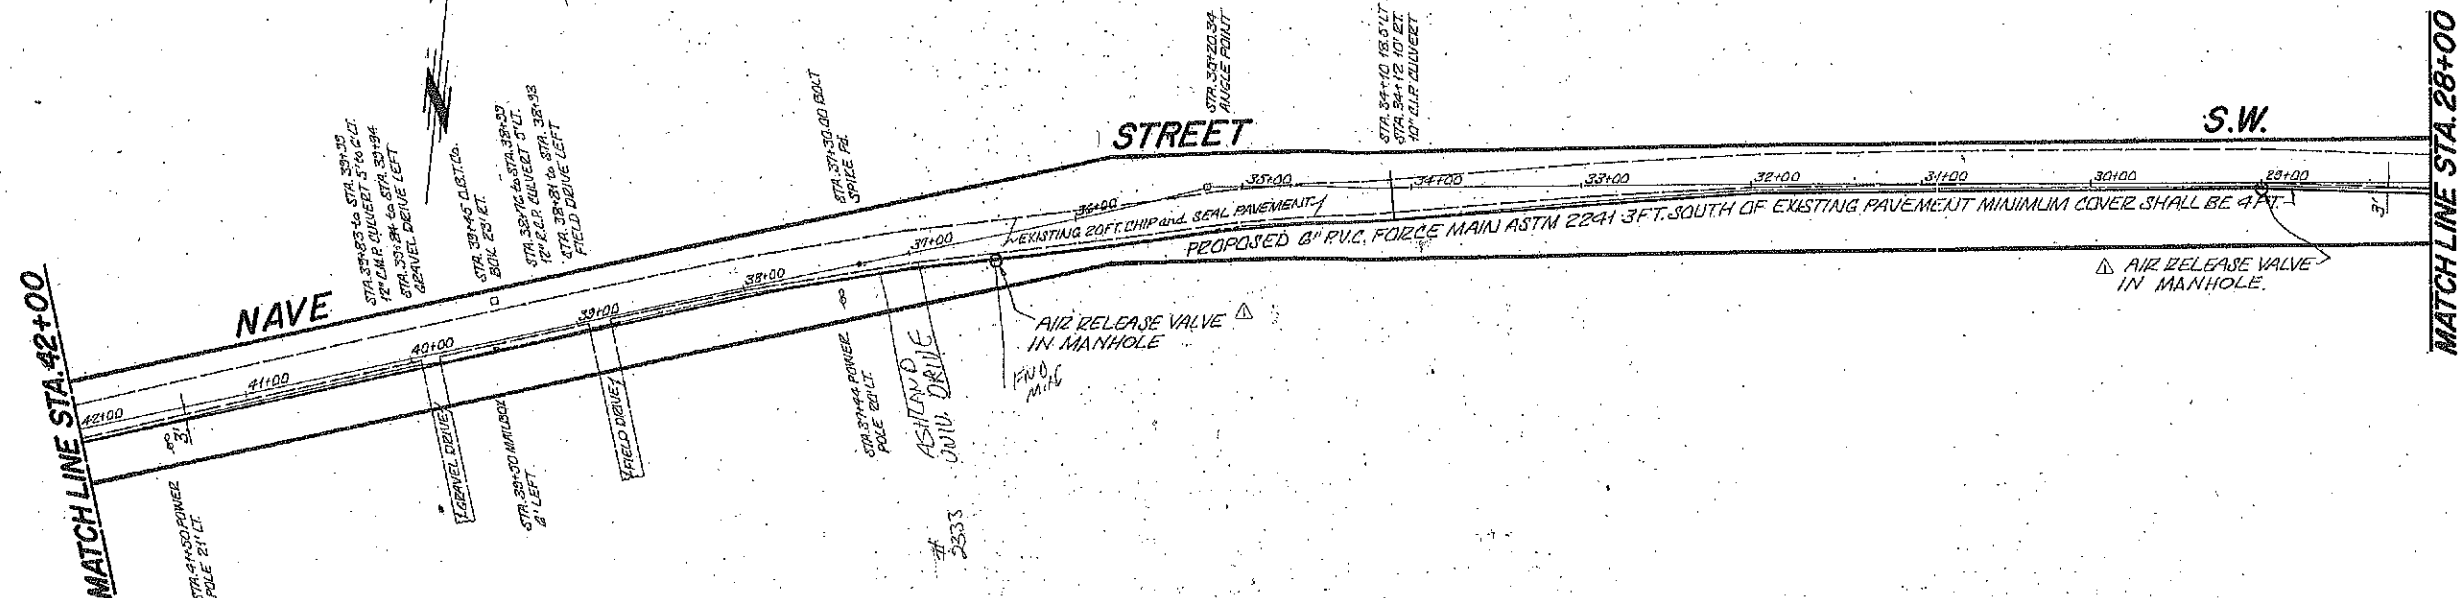

Approved by


W.H. VEROSKI,
Stark County Sanitary Engineer

MAR 18, 1976
Date

By: James E. McCarthy, Deputy

LAW
GOODENBERGER
AND BOWER
ARCHITECTS

125 VALLEYVIEW AVE.
CANTON, OHIO 44705
TEL. 216-777-6247

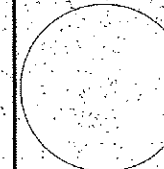

REVISIONS

THE STARK COUNTY AREA JOINT VOCATIONAL SCHOOL DISTRICT
R. G. DRAGE
CAREER EDUCATION CENTER
8805 AUBURN DRIVE S.W.
MARIETTA, OHIO

JOB NO. 7512
DRAWN BY W
CHECKED BY DSV
JOB CAP. TDM
DATE FEB. 24, 1976

SEWERAGE
FORCE
MAIN
HOR. 1"=50'
VERT. 1"=5'-0"

2.16

MATCH LINE STA. 56+00

NAVE

STREET

S.W.

MATCH LINE STA. 42+00

STA. 52+00 18" V.C.P.
CULVERT 12' LT. & 20' RT.

STA. 51+50 0.8' D.B. BOX
21' LT. WITH CABLE CROSSING

STA. 49+50 0.8' D.B. BOX
21' LT.


STA. 46+40 5' D.B. BOX
12' LT. & 15' RT.

STA. 43+30 0.8' D.B. BOX
21' LT.

STA. 43+27 6' D.B. BOX
3' LT. & 3' RT.

EXISTING 20' FT. CHIP AND SEAL PAVEMENT

PROPOSED 6" P.V.C. FORCE MAIN ASTM 2241 3' FT. SOUTH OF EXISTING PAVEMENT MINIMUM COVER SHALL BE 4' FT.

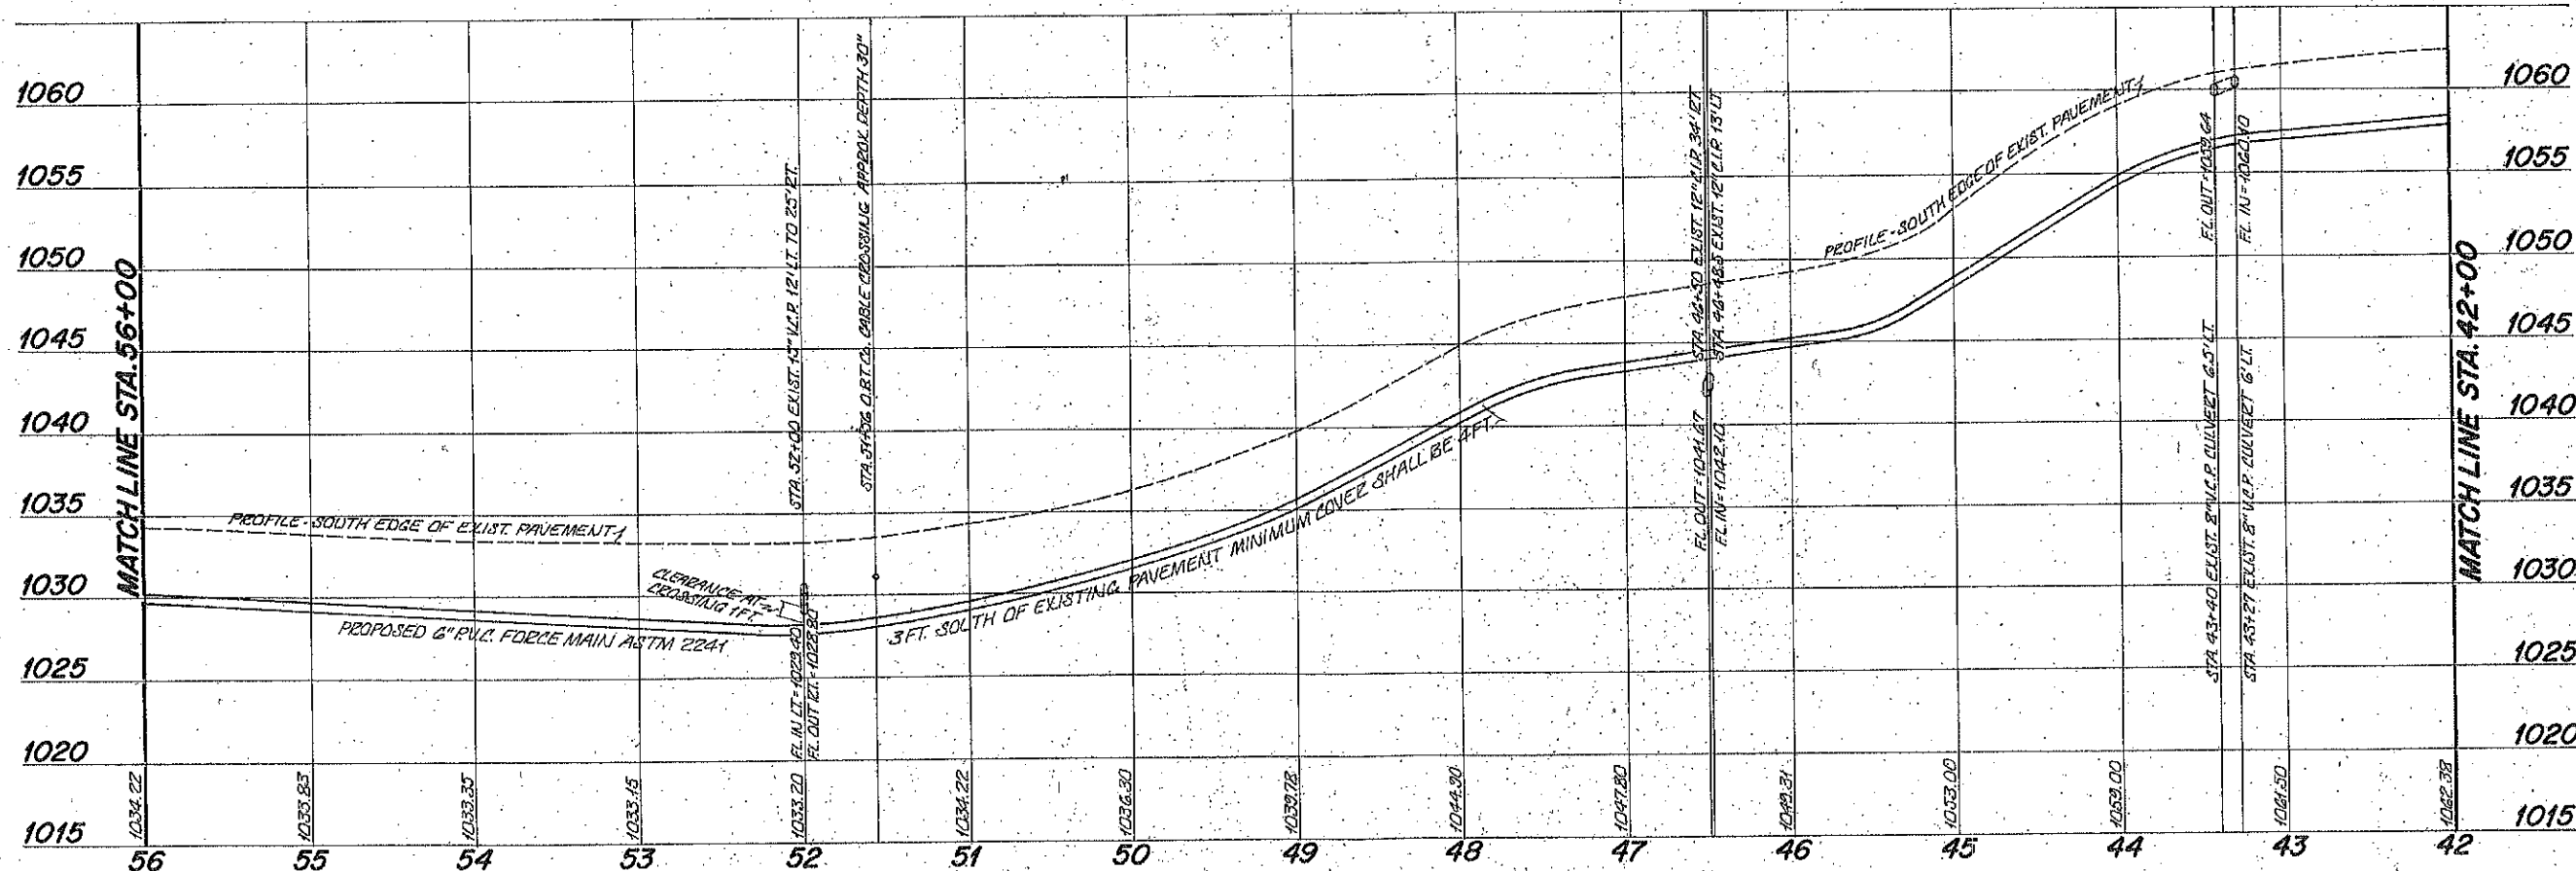

Approved by


Wm. J. Veroski,
Stark County Sanitary Engineer

MAR. 18, 1976
Date

By: James E. McCarthy, Deputy

LAWRENCE DYKES
GODDENBERGER
AND BOWER
ARCHITECTS

125 VALLEYVIEW N.W.
CANTON, OHIO 44705
TEL. 216-477-6247

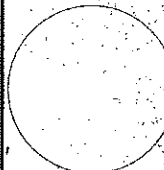



REVISION	DATE	BY	REVISION
1	2-11-76	LD	REVISED FOR
2			REVISIONS

THE STARK COUNTY AREA JOINT VOCATIONAL SCHOOL DISTRICT
R. G. DRAGE
CAREER EDUCATION CENTER
8805 RICHVILLE DRIVE S.W.
OHIO

JOB NO.	7512
DRAWN	LD
CHECKED	DBW
JOB CAP	JOM
DATE	FEB. 24, 1976

SEWERAGE
FORCE
MAIN
HORIZ. 1"=50'-0"
VERT. 1"=5'-0"

2.17

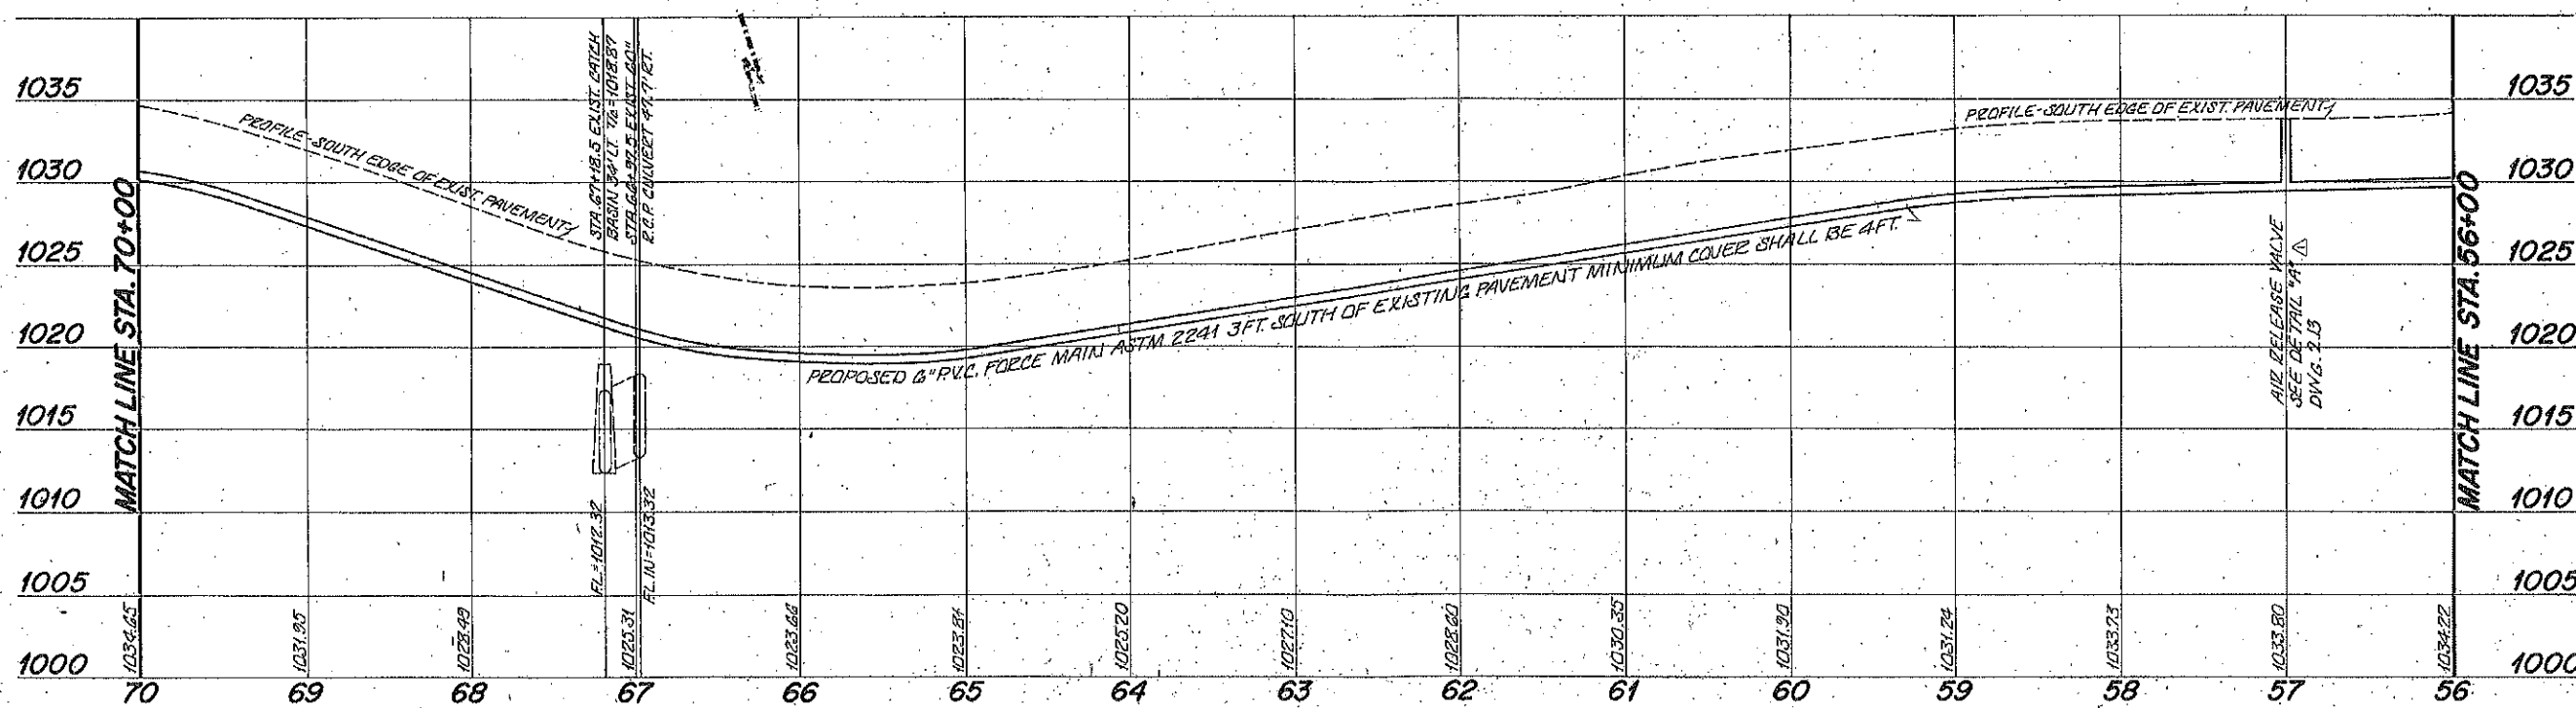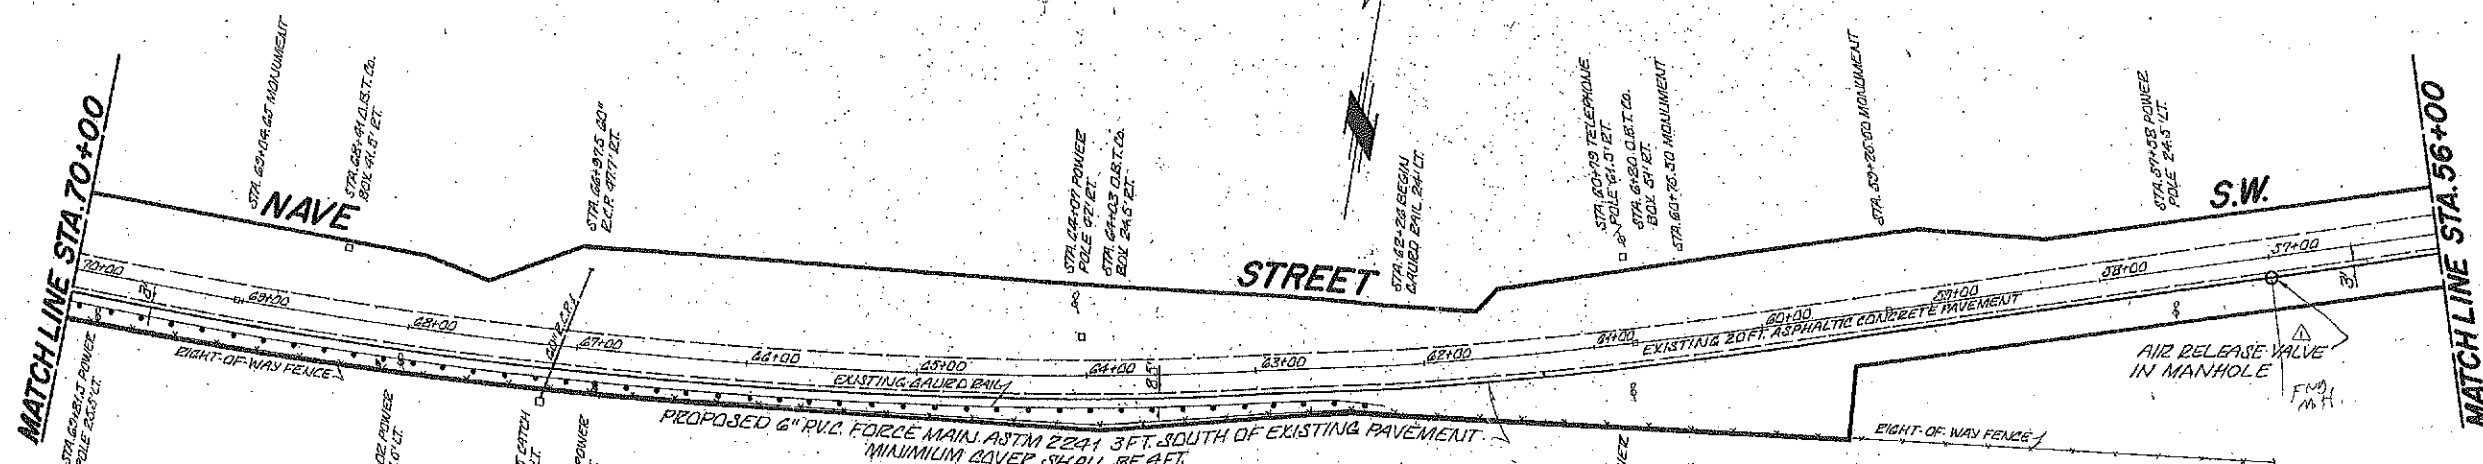

Approved by



Wm. J. Veroski,
Stark County Sanitary Engineer

MAR. 18, 1976
Date

By: James E. Veroski, Deputy

LAWRENCE DYKES
GOODENBERGER
AND BOWER
ARCHITECTS

125 VALLEYVIEW R.W.
CANTON, OHIO 44708
TEL. 218-4477-6247

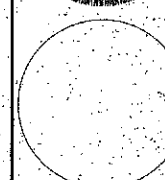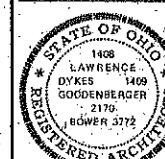


REVISIONS
REVISED PER
SCHOOL 3-11-76

THE STARK COUNTY AREA JOINT VOCATIONAL SCHOOL DISTRICT
R. G. DRAGE
CAREER EDUCATION CENTER
6005 RICHVILLE DRIVE S.W. MASSILLON, OHIO

JOB NO. 7512
DRAWN UC
CHECKED DBY
JOB CAP TDM
DATE FEB 24, 1976

SEWERAGE
FORCE
MAIN
HOR. 1"=50.0'
VERT. 1"=5.0'

2.18


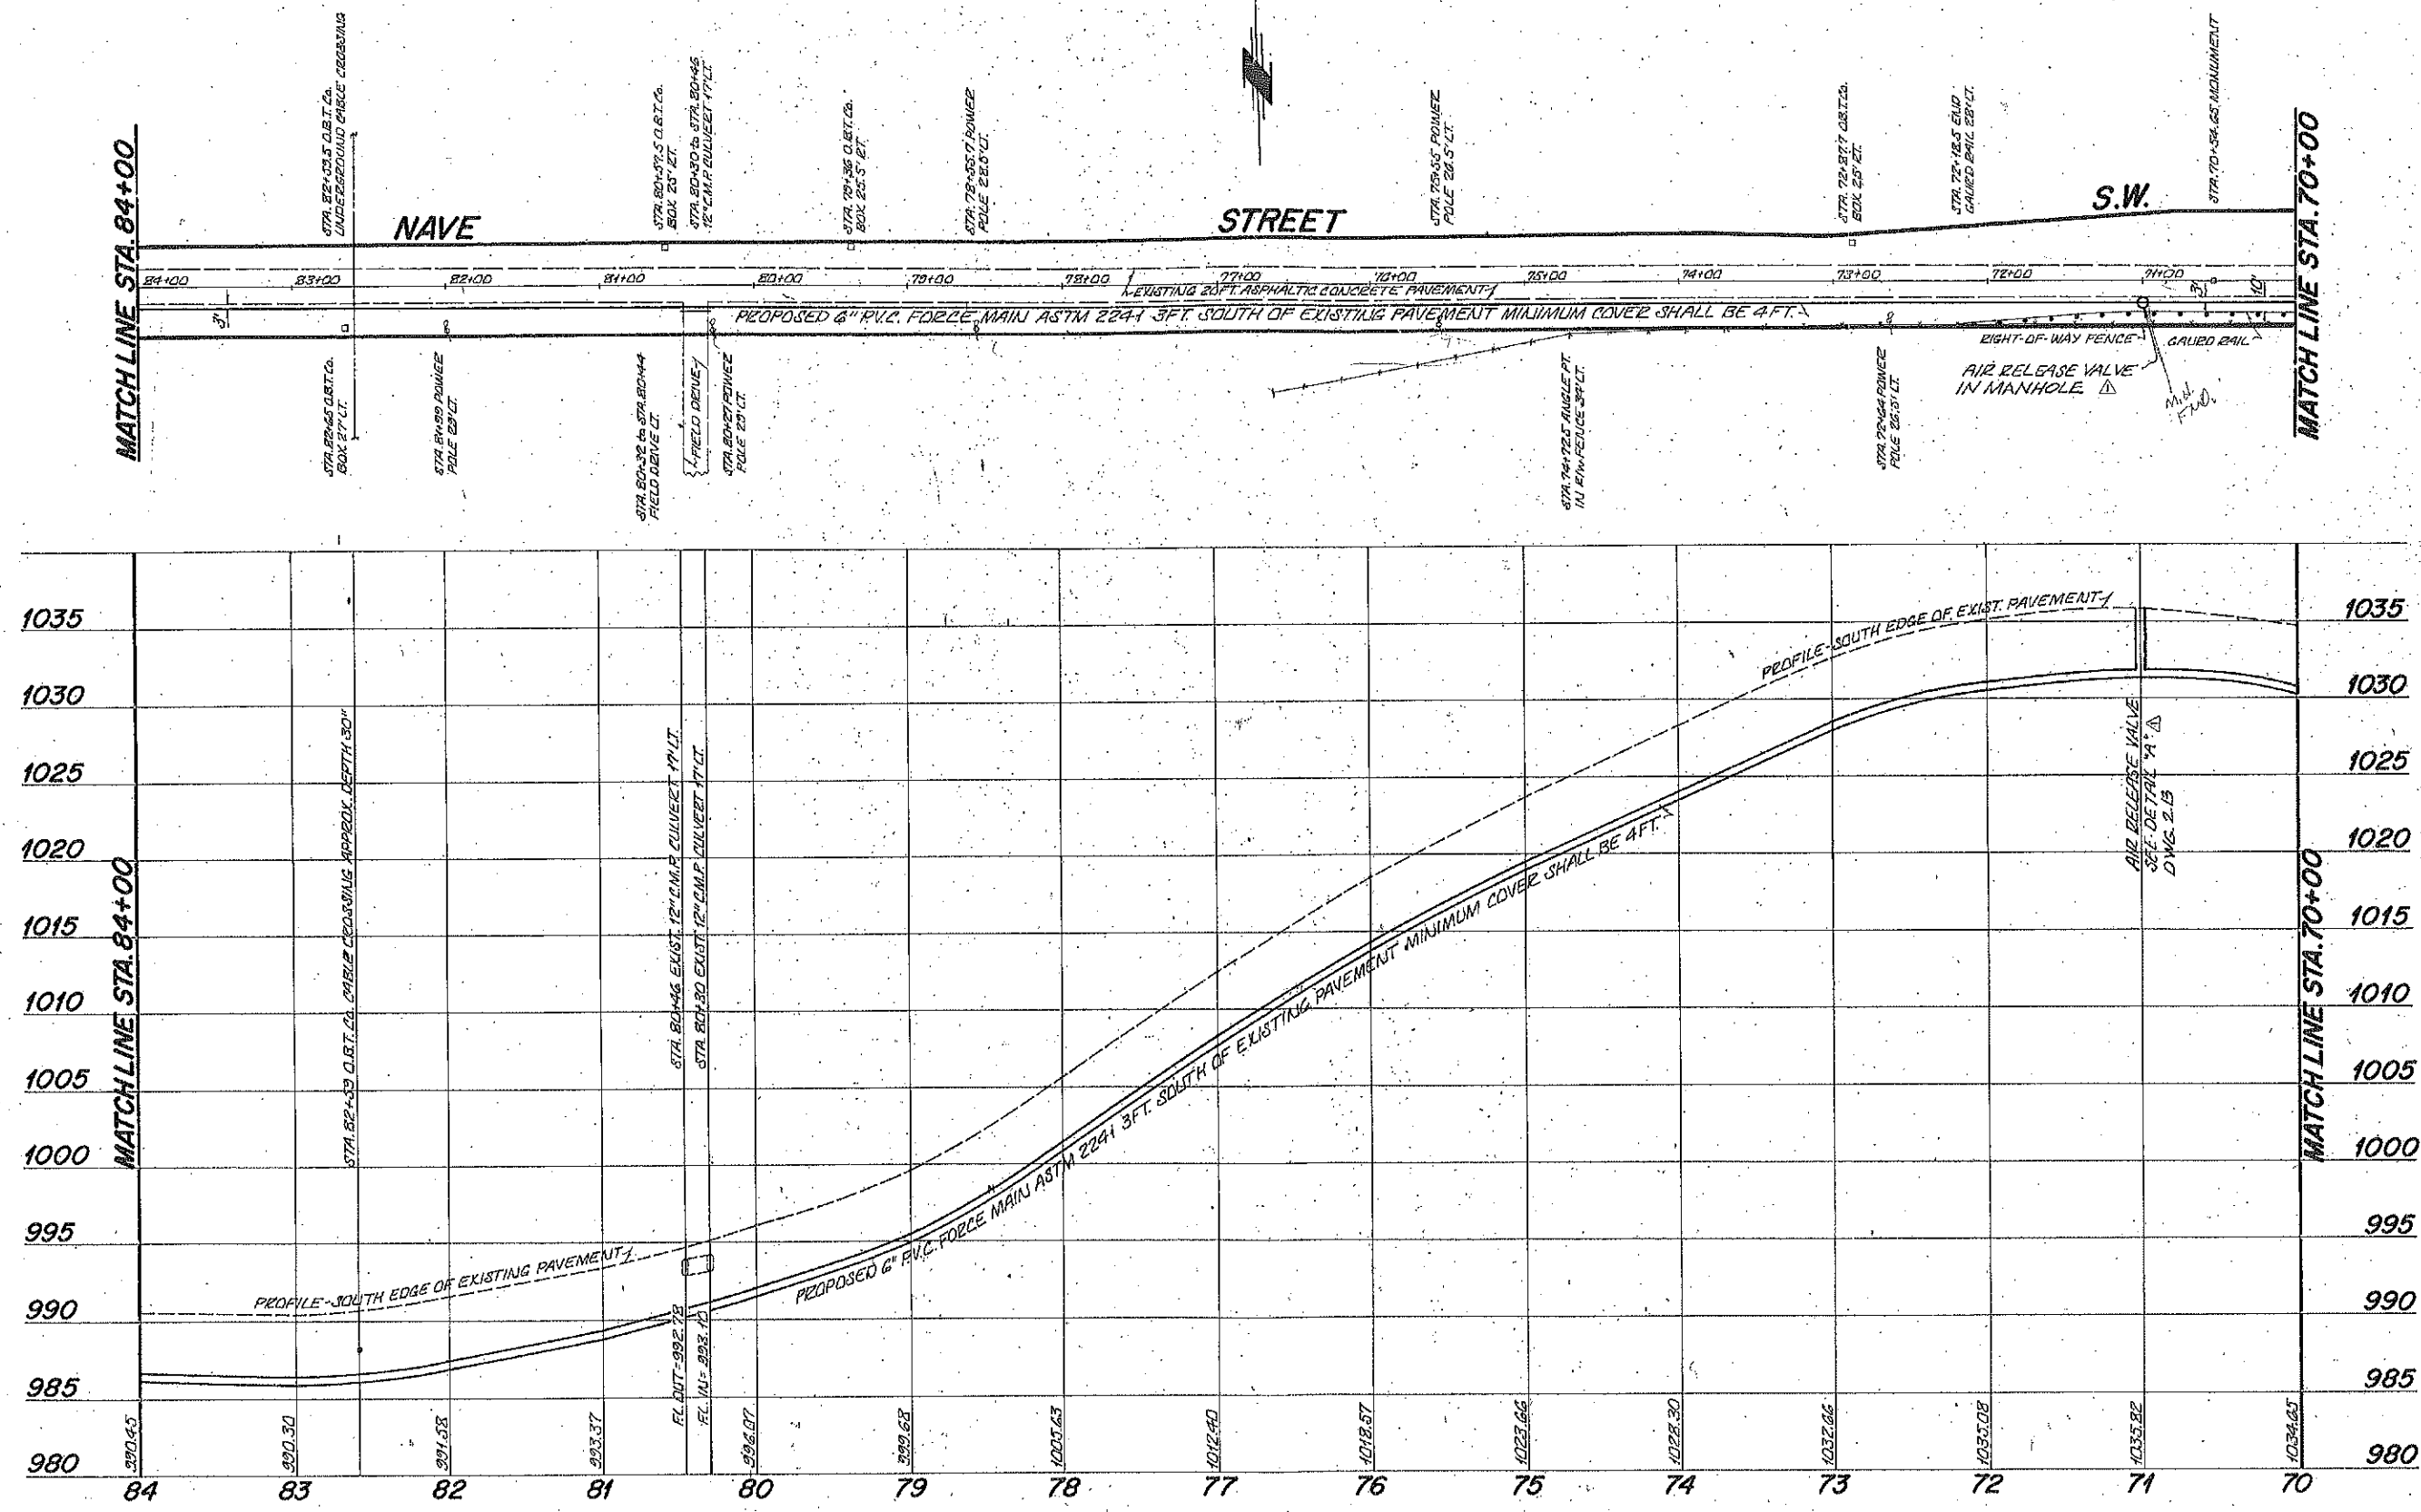


Approved by

W.H. N. VEROSKI,
Stark County Sanitary Engineer



MAR 16, 1976
Date

By: James E. McCarthy, Deputy

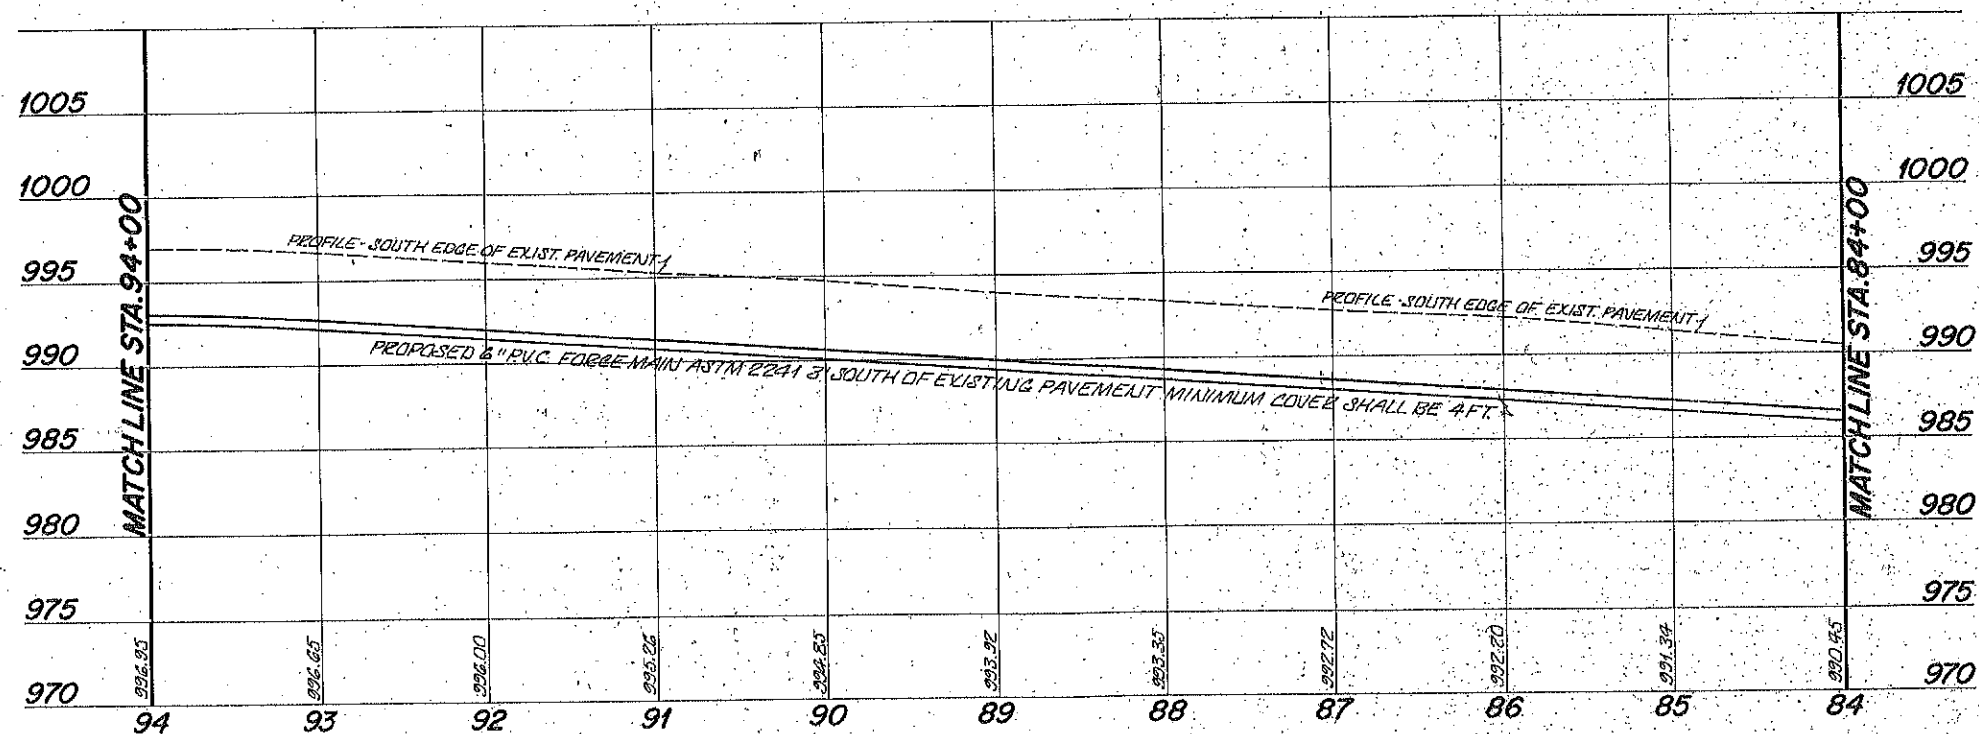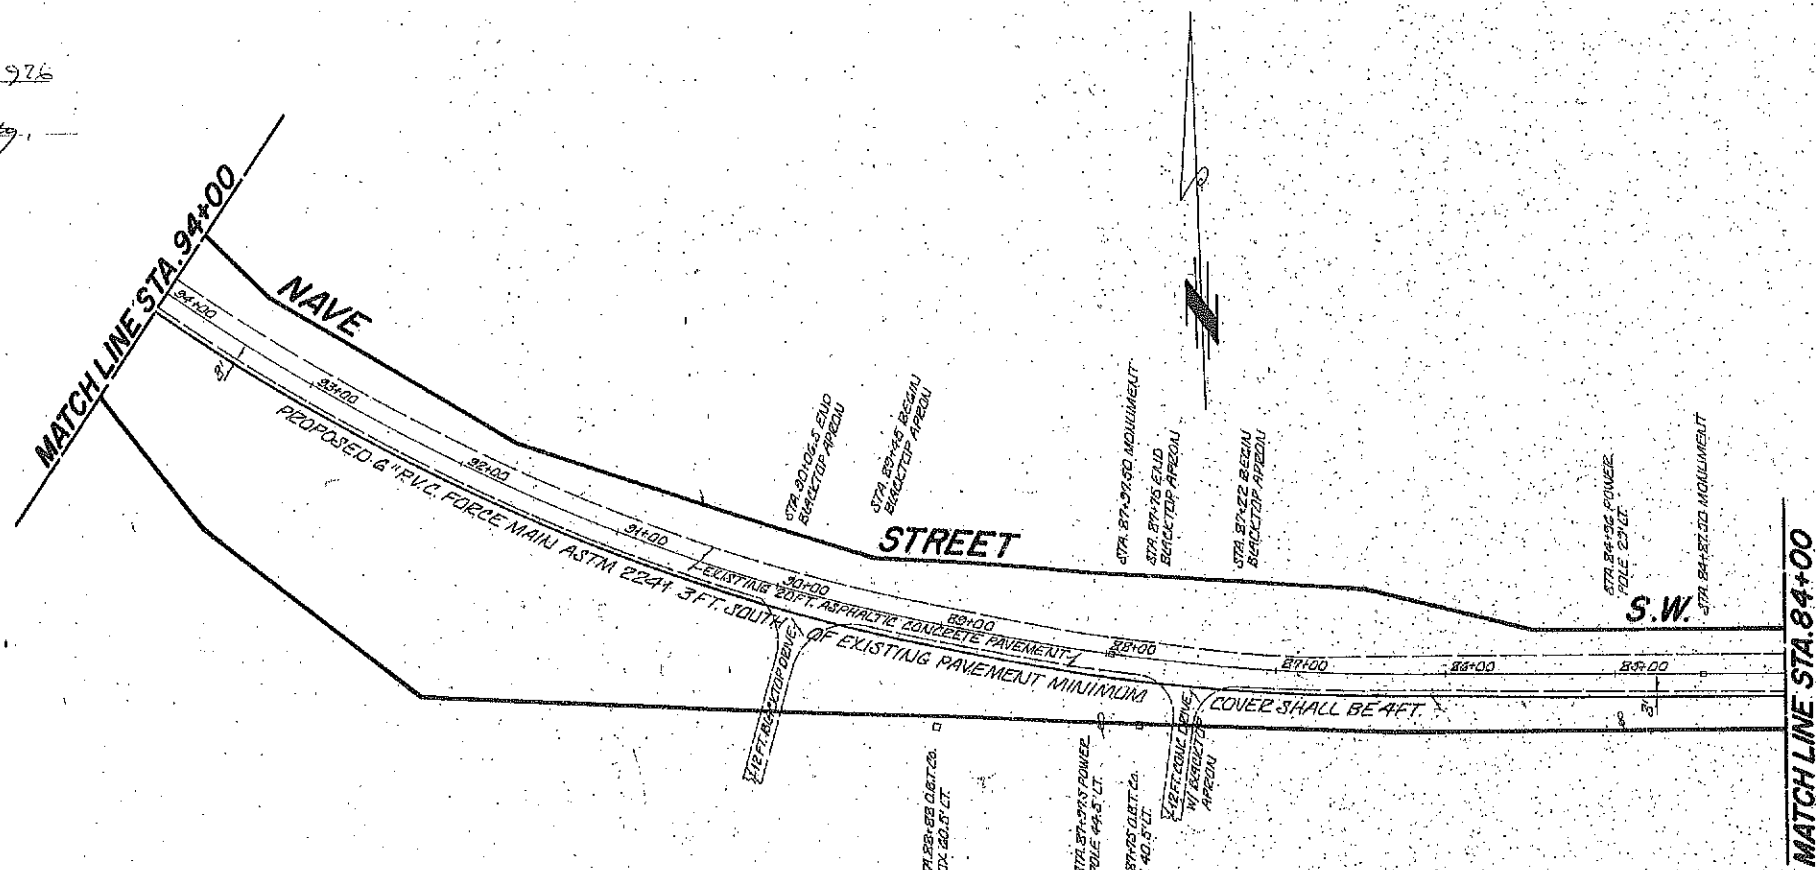

LAWRENCE DYK
GOODENBERGER
AND BOWER
ARCHITECTS

125 PALMYRA AVE
CANTON, OHIO 44703
TEL. 216-477-5247

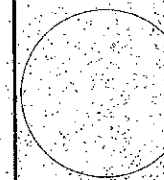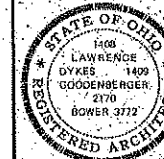

REVISIONS

THE STARK COUNTY AREA JOINT VOCATIONAL SCHOOL DISTRICT
R. G. DRAGE
CAREER EDUCATION CENTER
MASSILLON, OHIO
6865 RICHFIELD DRIVE S.W.

JOB NO. 7512
DRAWN: [Signature]
CHECKED: DBV
JUN 14, 1976
DATE: FEB 24, 1976

SEWERAGE
FORCE
MAIN
HOR. 1"=50'-0"
VERT. 1"=5'-0"

2.19

Approved by


Wm. J. Verockl
Stark County Sanitary Engineer

MAR. 14, 1976
Date

By: James C. McCarthy, Deputy

LAWRENCE DYKES
GOODENBERGER
AND BOWER
ARCHITECTS

133 VALLEYVIEW N.W.
CANTON, OHIO 44705
TEL. 216-477-8747

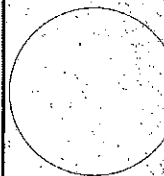



DESIGNED FOR
SULLY 8-11-76
REVISIONS

THE STARK COUNTY AREA JOINT VOCATIONAL SCHOOL DISTRICT
R. G. DRAGE
CAREER EDUCATION CENTER
8805 RIDGEMORE DRIVE S.W.
MASSILLON, OHIO


JOB NO. 7612
DRAWN BY
CHECKED BY
JOB CAP. TDM
DATE FEB. 24, 1976

SEWERAGE
FORCE
MAIN
HOR. 1"=50'
VERT. 1"=5'

2.20

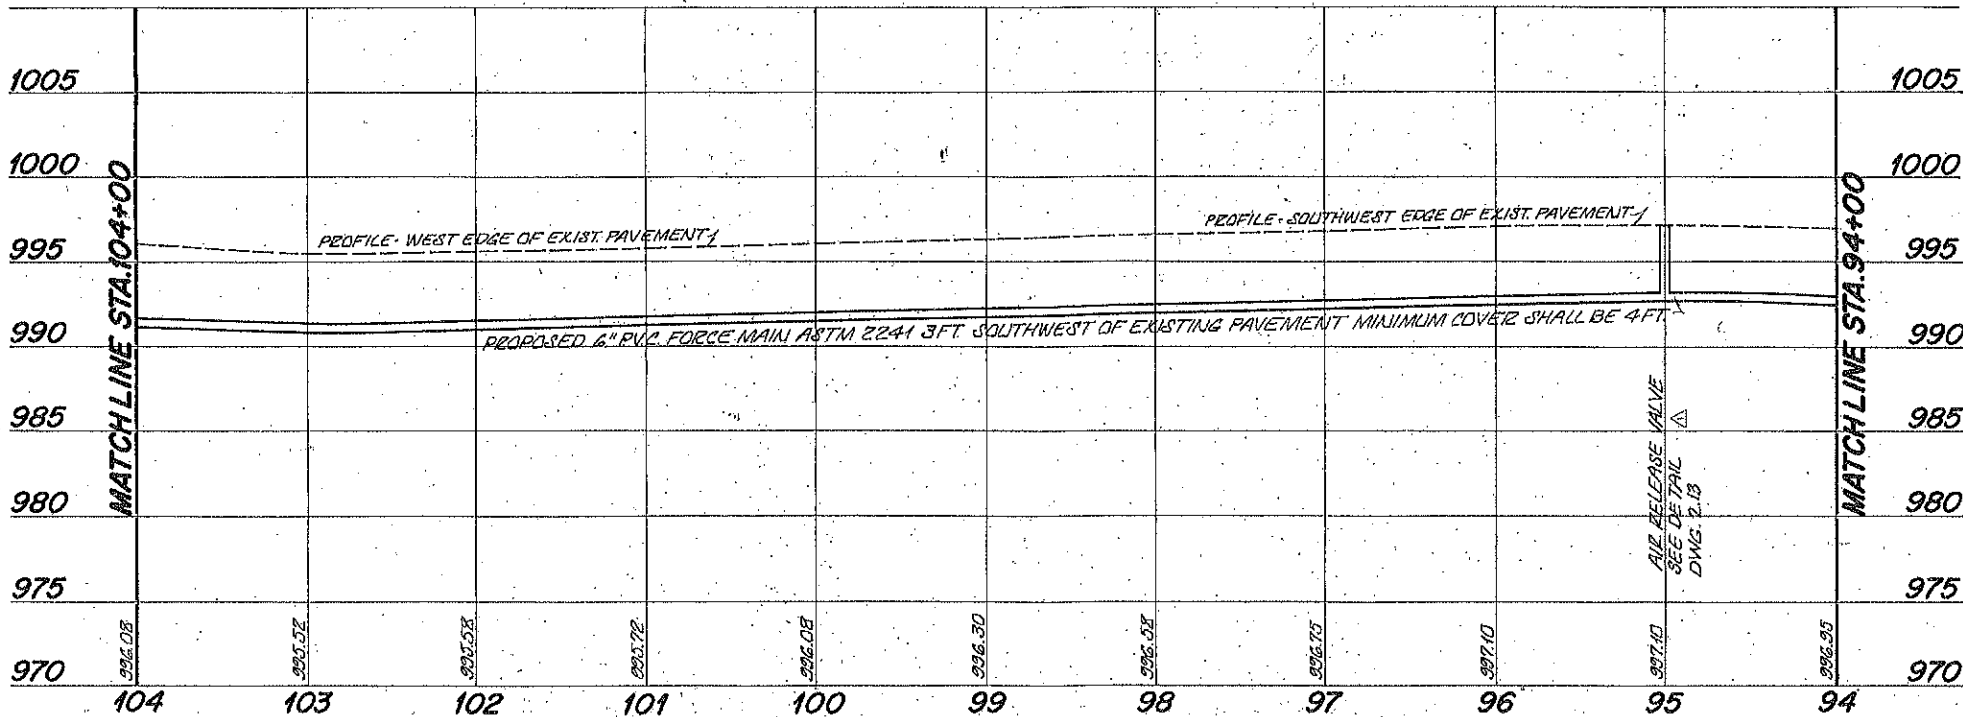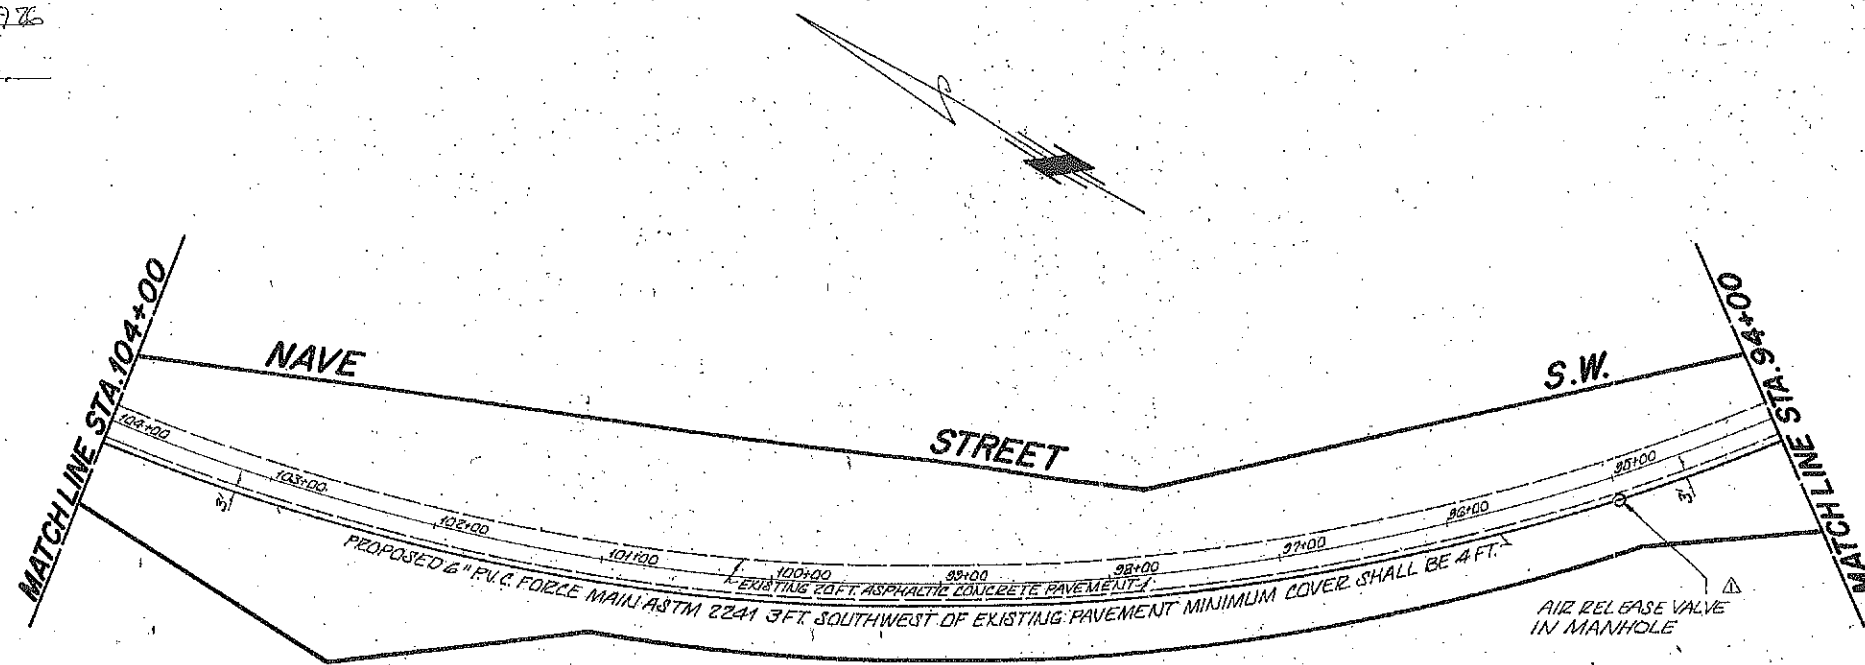

B.Y. James E. McCarthy, Deputy

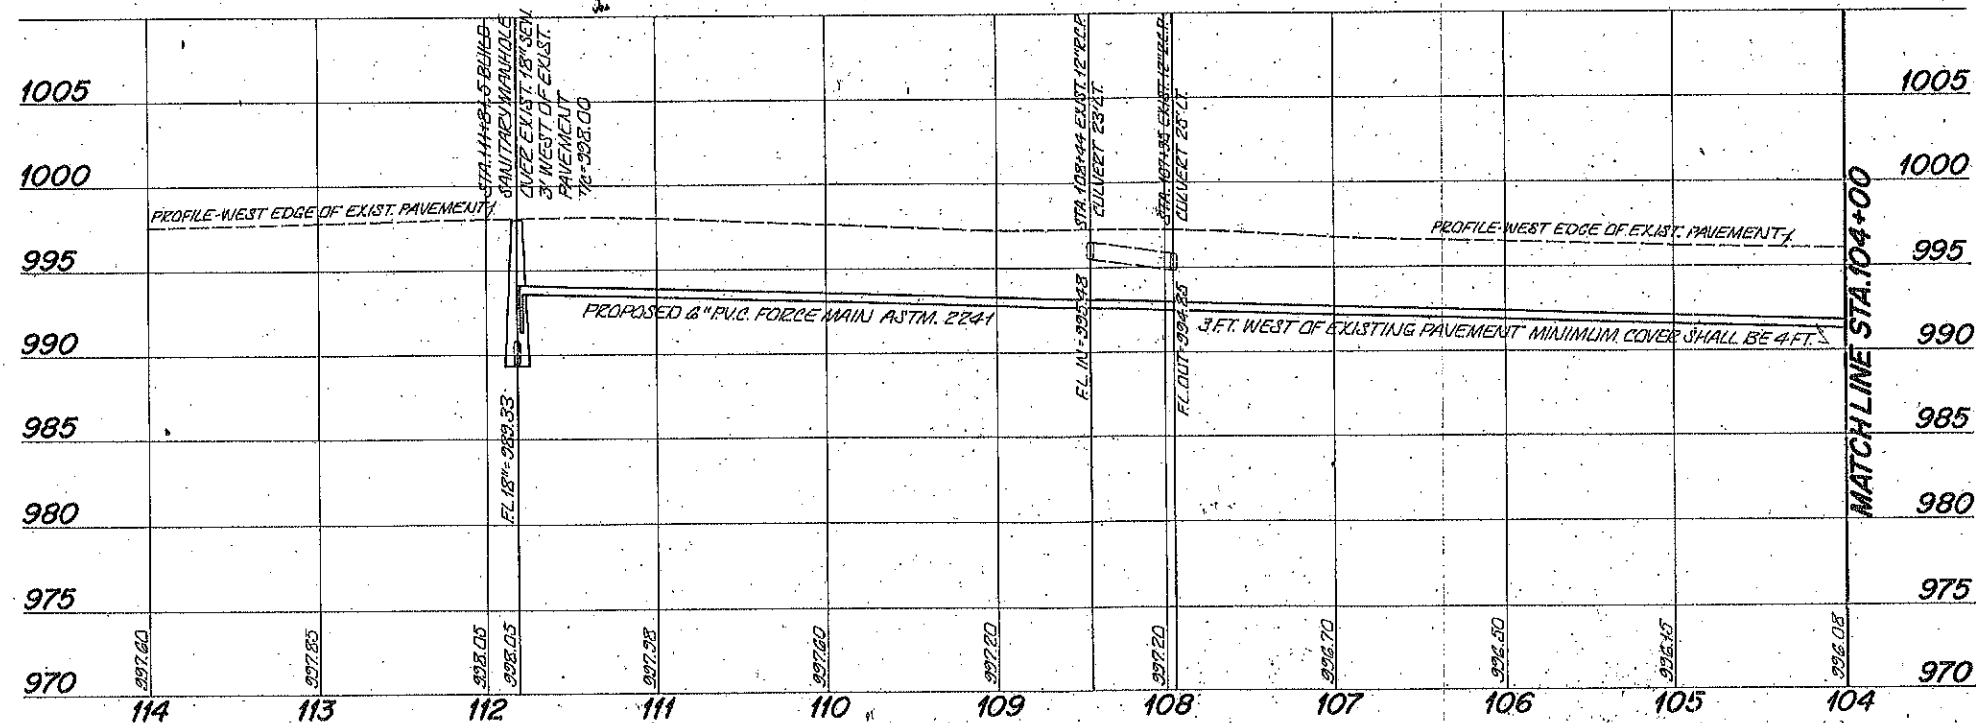

2.21