

N^o 3920


FOLLOWING DATA TO BE ANSWERED BY INSPECTOR AND SIGNED WHEN RETURNED

DATE INSPECTED 10/1/37IF SO HOW AND LOCATION FROM
FIRST MANHOLE DOWN STREAM

HOUSE NO. _____

DISTANCE FROM FIRST MANHOLE
DOWN STREAM TO DITCH AT
CURB LINE AND DEPTHSIZE OF PIPE USED 62' 6" deepWAS LATERAL AT CURB? NOWAS ATTACHED TO MAIN NEW. MAIN NAME OF CONTRACTOR Geo Earley

SHOW BY DIAGRAM RELATION OF LATERAL TO WALL OF BUILDING SERVED.

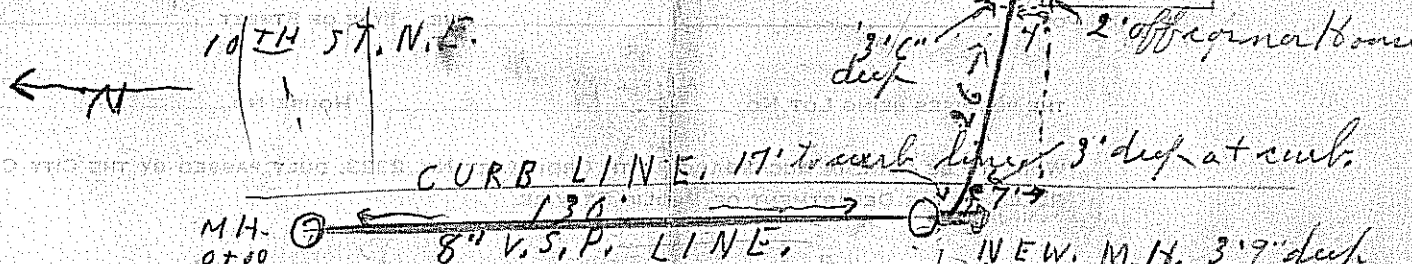

SIGNED

INSPECTOR FOR CITY

FILED AT ENGINEER'S OFFICE

OCT 7 '37

REMARKS: M.H. ON 10TH ST. N.E. AND OAKWOOD, START OF SEWER 7'6" O
west curb line.

OFFICE OF THE DIRECTOR OF PUBLIC SERVICE
No. 3920
PERMIT TO TAP SEWER

MASSILLON, OHIO, 9/25 19:25
RECEIVED OF Herbert L. Luby FEE OF \$ 2.00
FOR WHICH PERMISSION IS GRANTED James A. V. Lewis
TO TAP Sanitary SEWER, ON THE East
OF 11th St. AVE., TYPE OF STREET dist.
THE PREMISES BEING LOT No. 6818 House No. 928

WORK TO BE DONE IN ACCORDANCE WITH ORDINANCE NO. 2323, DULY PASSED BY THE CITY COUNCIL
RULES OF THE DEPARTMENT OF PUBLIC SERVICE.

NAME OF CONTRACTOR Her Luby

Note. This permit covers work outside of building only. Any work inside of building is subject to Massillon Board of Health Regulations.