

No. 4014

FOLLOWING DATA TO BE ANSWERED BY INSPECTOR
AND SIGNED WHEN RETURNED

DATE INSPECTED

12/16/88

IF SO HOW AND LOCATION FROM
FIRST MANHOLE DOWN STREAM

286 - 8'2" C Road

HOUSE NO.

WASHINGTON HIGH SCHOOL

DISTANCE FROM FIRST MANHOLE
DOWN STREAM TO DITCH AT
CURB LINE AND DEPTH

SIZE OF PIPE USED

6"

295 8'4" Top cur.

WAS LATERAL AT CURB?

NO

WAS ATTACHED TO MAIN


NO

NAME OF CONTRACTOR

Smart.

SHOW BY DIAGRAM RELATION OF LATERAL TO WALL OF BUILDING SERVED.

SOUTH AVE SE

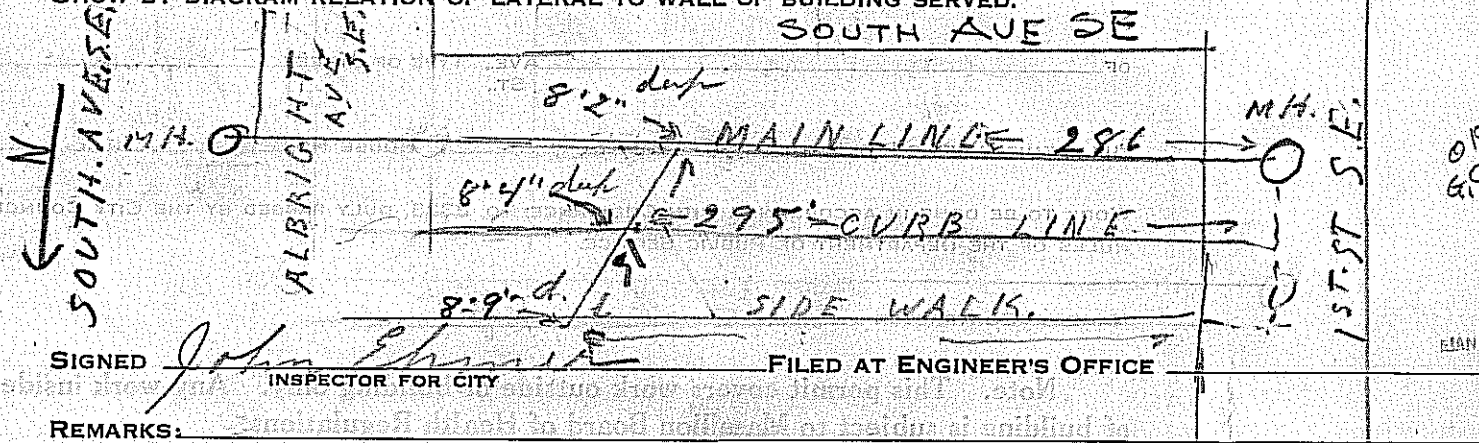

SIGNED

John Ph...

INSPECTOR FOR CITY

FILED AT ENGINEER'S OFFICE

REMARKS:

NO. 4014

OFFICE OF THE DIRECTOR OF PUBLIC SERVICE

PERMIT TO TAP SEWER

MASSILLON, OHIO, 12/12 19

RECEIVED OF

B. H. Construction Co.

FEE OF \$ 2.00

FOR WHICH PERMISSION IS GRANTED

Board of Education

TO TAP

Sanitary

SEWER, ON THE

North

OF

North Ave. S.E.

AVE., TYPE OF STREET

parade

THE PREMISES BEING LOT No. 1028-1029

House No.

Washington
High School

WORK TO BE DONE IN ACCORDANCE WITH ORDINANCE NO. 2323, DULY PASSED BY THE CITY COUNCIL
RULES OF THE DEPARTMENT OF PUBLIC SERVICE.

NAME OF CONTRACTOR

L. H. Smart

Note. This permit covers work outside of building only. Any work inside of building is subject to Massillon Board of Health Regulations.