



Kathy Catazaro-Perry, Mayor

CITY OF MASSILLON, OHIO

151 LINCOLN WAY EAST
MUNICIPAL GOVERNMENT ANNEX
CITY ADMINISTRATION BUILDING
MASSILLON, OHIO 44646
PHONE 330-830-1722 FAX 330-830-1786

PERMIT DATE:

8/15/2012

PERMIT NO.

4207

PERMIT TO TAP SANITARY SEWER

This permit is issued subject to the latest Codified Ordinances of the City of Massillon, OH. The City Engineer to be notified 24 hours in advance of start of work (330) 830-1722. All permits issued under this ordinance are void after 120 days from date of issuance.

RECEIVED OF:

CONTRACTOR INFORMATION

CONTRACTOR: ALL EXCAVATING
CONTACT: BILL PIZZUTO
ADDRESS:
CITY:
STATE:
ZIP:
PHONE: 330 720-1429
FAX:
SURETY:

PERMIT TYPE CUT-OFF

SITE INFORMATION

OWNER'S NAME: MASSILLON CITY SCHOOL
FULL STREET ADDRESS: 724 7TH ST SW
CITY LOT NUMBER: 3481
PURPOSE OF CUT: REPAIR
ZONING CLASS:
STREET SIDE: WEST

PHONE OTHER:

NOTE: This permit covers work outside of the building ONLY. Any work inside walls of the building is subject to the Massillon Board of Health Regulations.

SANITARY SEWER CONNECTION:

USE: COMMERCIAL

DATE INSPECTED 8/15/2012

located on the WEST side of

7TH ST SW between
PERRY AVE SW and
PIKE AVE SW

Direction from downstream Manhole: NORTH

Distance from downstream Manhole: 87'

Connection Length: 0.00 (FEET)

Connection Depth: 5 (FEET)

Size of Sewer Pipe: 6 (INCHES)

Pipe Material: CLAY

INSPECTORS NAME: JEFF KING/JASON HAINE

COMMENTS:

SKETCH: DRAWING #:

INSPECTION REQUEST:

SANITARY SEWER PERMIT FEE: \$15.00

CAPACITY FEE:

TOTAL COST:


TWO WORKING DAYS BEFORE YOU DIG
Ohio Utilities Protection Service
Call 1-800-362-2764 Toll Free....
Non-Members must be called directly.

AUTHORIZED BY: DIRECTOR OF PUBLIC SAFETY AND SERVICE

ISSUED BY:



Drawing for Sewer Permits 4207 and 4208
Sewers cut off due to Demolition of Emerson
Elementary School. (2) Laterals to building.
Done by ALL Excavating of Youngstown, OH
August 2012

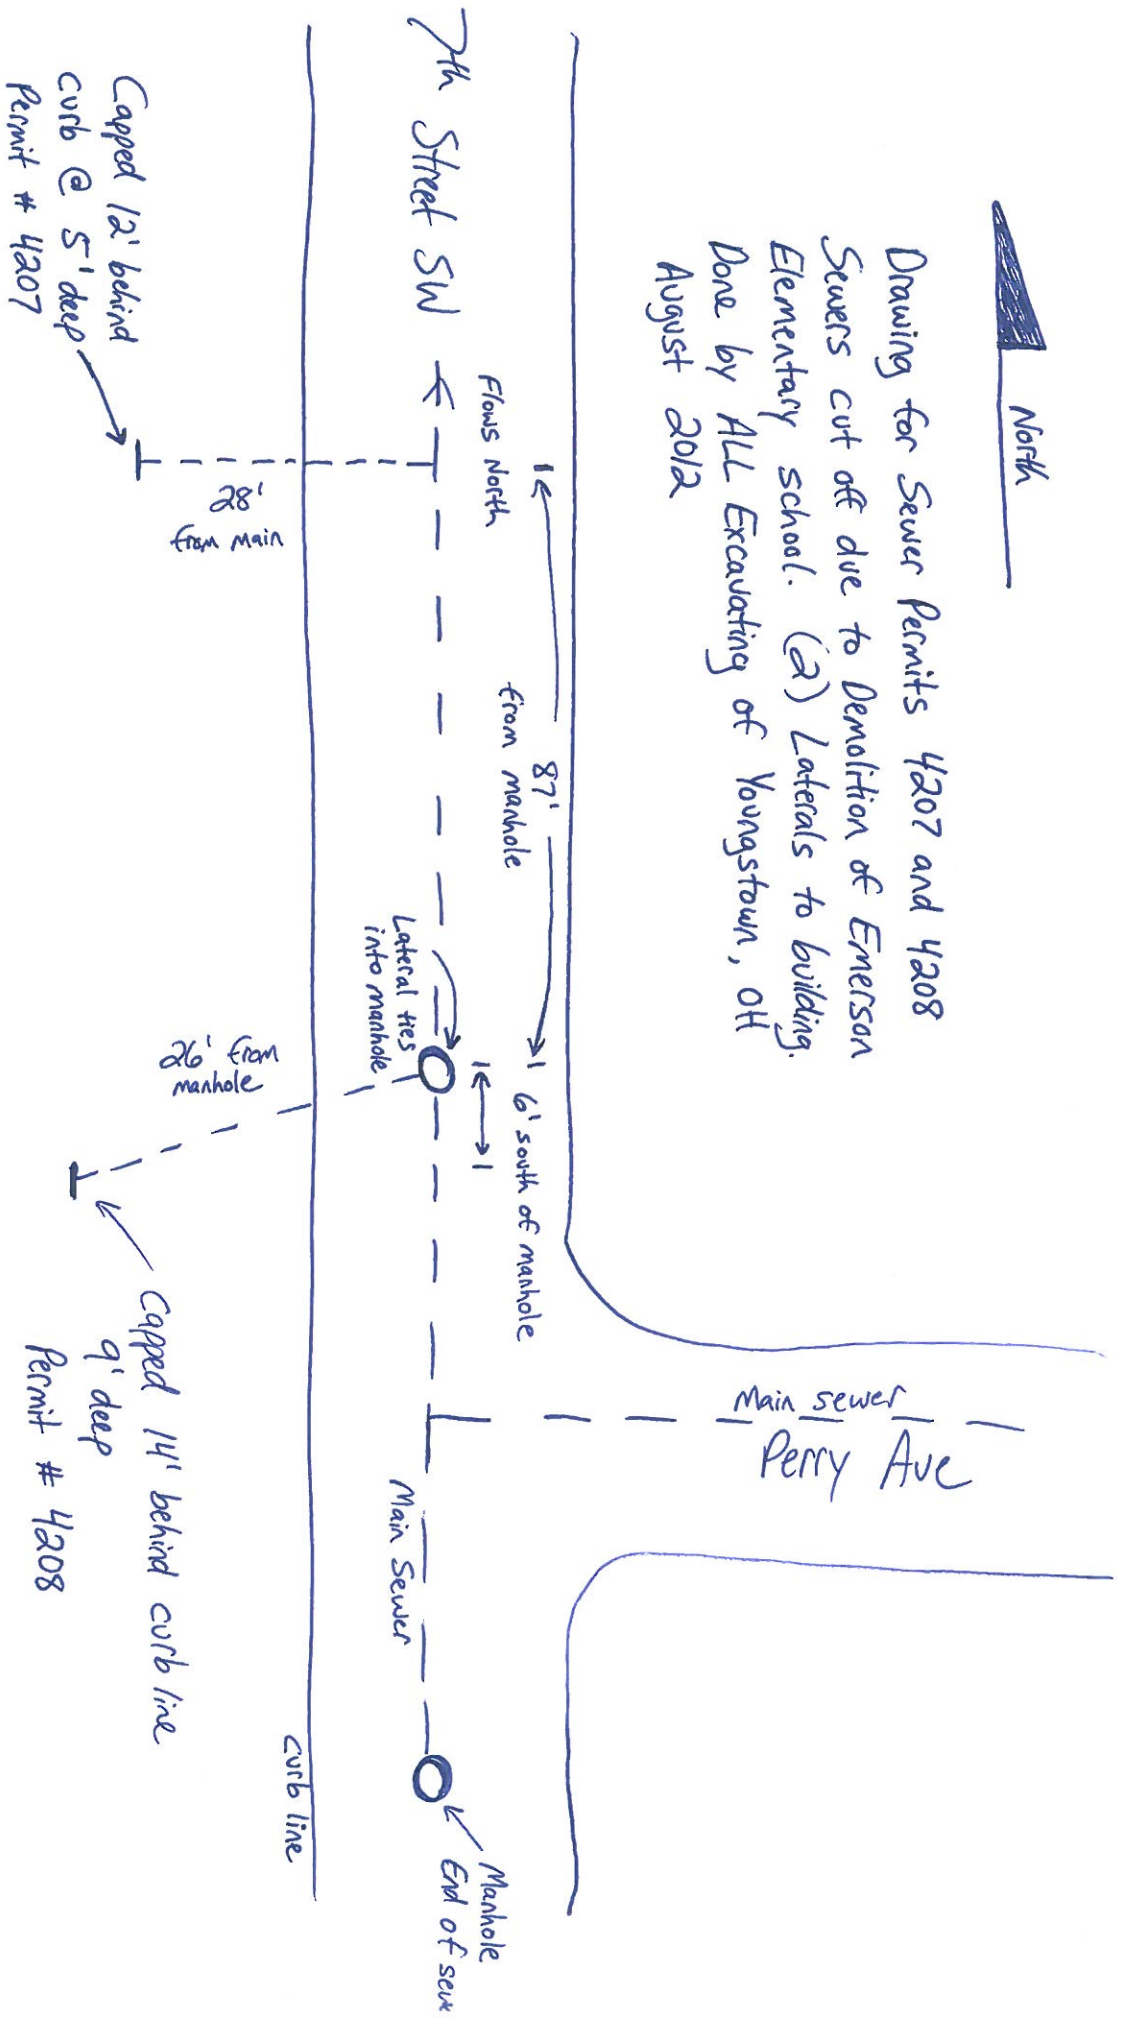

Old Emerson School Building
(Demolished)