

Kathy Catazaro-Perry, Mayor



CITY OF MASSILLON, OHIO
151 LINCOLN WAY EAST
MUNICIPAL GOVERNMENT ANNEX
CITY ADMINISTRATION BUILDING
MASSILLON, OHIO 44646
PHONE 330-830-1722 FAX 330-830-1786

PERMIT DATE:

4/1/2014

PERMIT NO.

4329

PERMIT TO TAP SANITARY SEWER

This permit is issued subject to the latest Codified Ordinances of the City of Massillon, OH. The City Engineer to be notified 24 hours in advance of start of work (330) 830-1722. All permits issued under this ordinance are void after 120 days from date of issuance.

RECEIVED OF:

PERMIT TYPE New

CONTRACTOR INFORMATION

SITE INFORMATION

CONTRACTOR: KEVIN GLICK CONSTRUCTI

OWNER'S NAME: KEVIN GLICK

CONTACT: _____

FULL STREET

ADDRESS: _____

ADDRESS: 190 HARMONY ST NW

CITY: _____

CITY LOT NUMBER 17276

STATE: _____

PURPOSE OF CUT: SANITARY

ZIP: _____

ZONING CLASS: _____

PHONE: (330) 828-2310

STREET SIDE: East

FAX: _____

SURETY: _____

PHONE OTHER: _____

SANITARY SEWER CONNECTION:

USE: Residential

NOTE: This permit covers work outside of the building ONLY. Any work inside walls of the building is subject to the Massillon Board of Health Regulations.

DATE INSPECTED 4/7/2014

SKETCH: DRAWING #: _____

located on the EAST side of

HARMONY ST NW between

MEADOWCREST and

SUNNYBROOK

Direction from downstream Manhole: SOUTH

Distance from downstream Manhole: 22

Connection Length: 112.00 (FEET)

Connection Depth: 6.5 (FEET)

Size of Sewer Pipe: 6 (INCHES)

Pipe Material: PVC

INSPECTORS NAME: FRED WERNER

INSPECTION REQUEST: _____

COMMENTS: _____

SANITARY SEWER PERMIT FEE: \$150.00


CAPACITY FEE: \$1,000.00

TOTAL COST: \$1,150.00

TWO WORKING DAYS BEFORE YOU DIG
Ohio Utilities Protection Service
Call 1-800-362-2764 Toll Free....
Non-Members must be called directly.

AUTHORIZED BY: DIRECTOR OF PUBLIC SAFETY AND SERVICE

ISSUED BY: Linda Mikutel

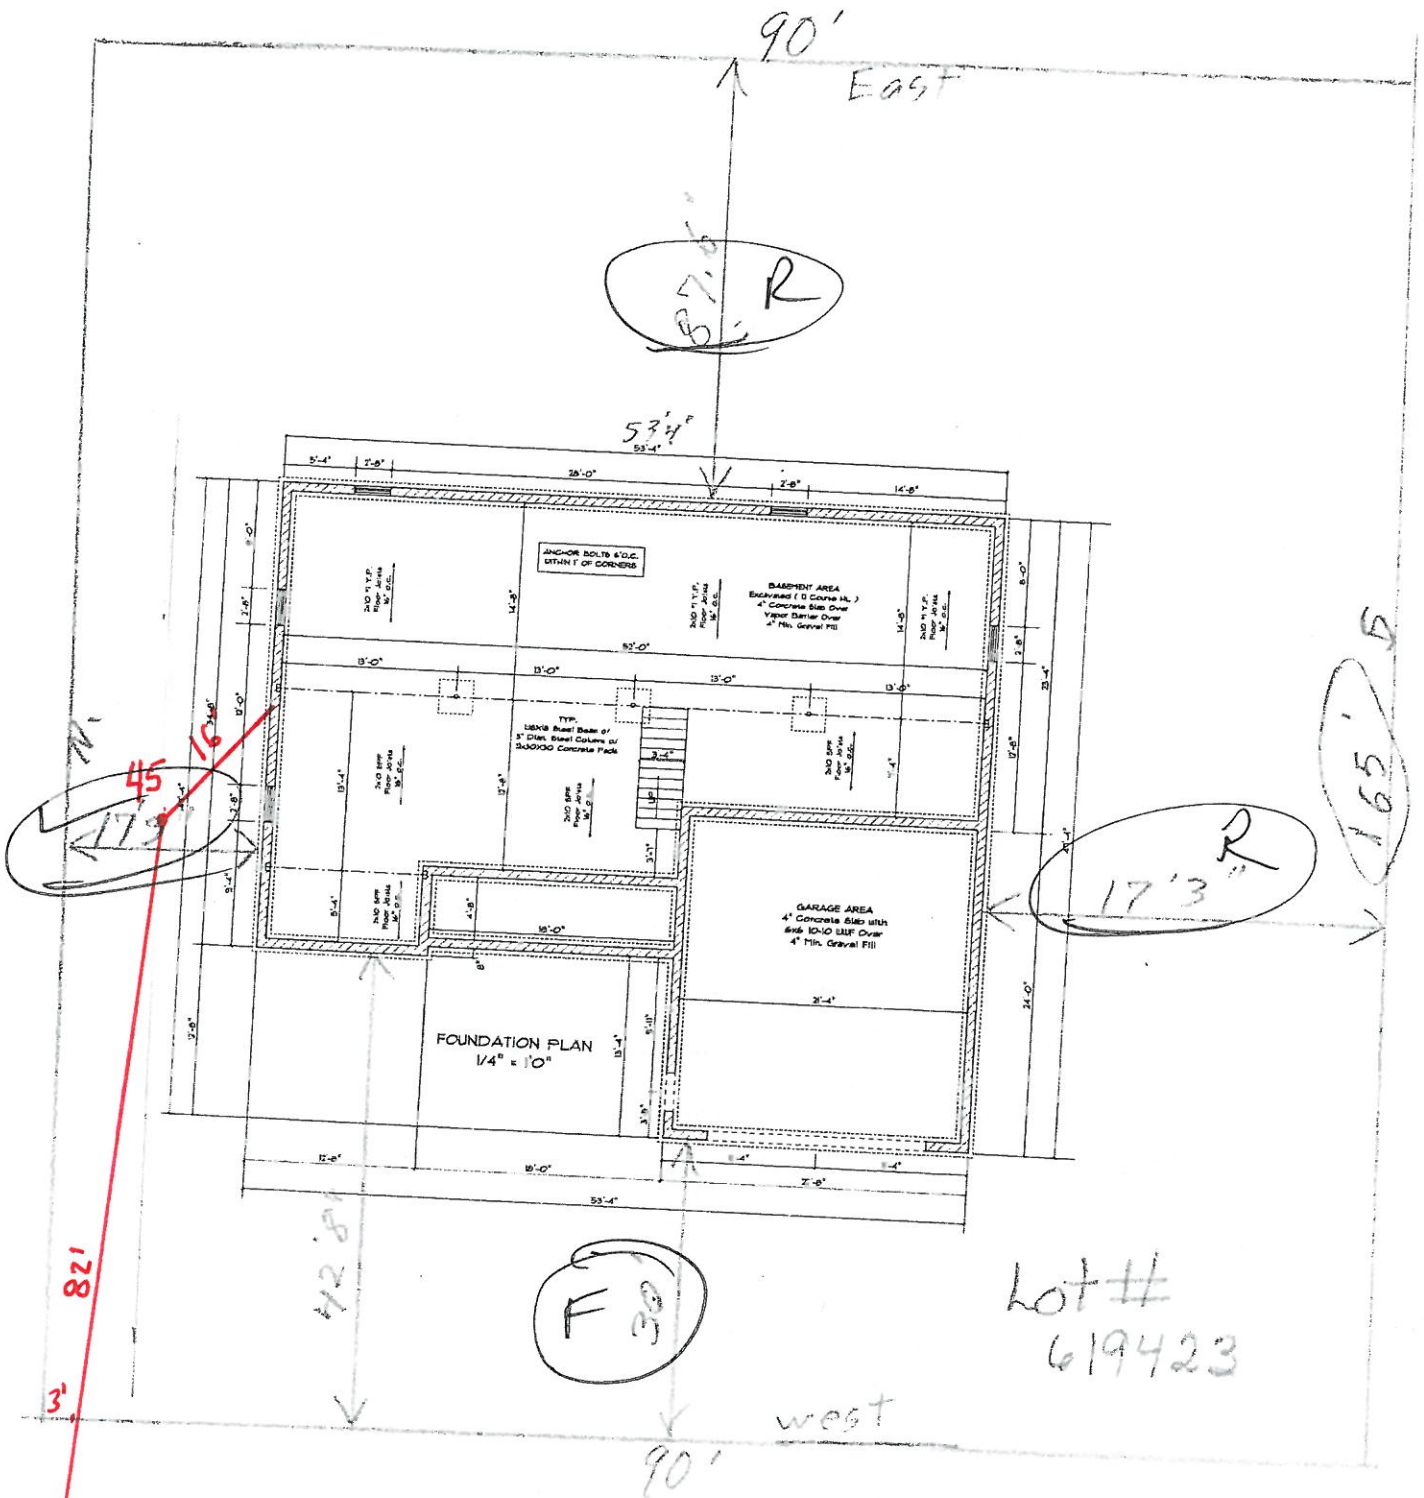

KEVIN GLICK CONSTRUCTION
18770 WITHRICH RD.
DALTON, OHIO 44618

PLOT Plan

R-3 190 HARMONY

EX. 8" SAN

