


FOLLOWING DATA TO BE ANSWERED BY INSPECTOR
AND SIGNED WHEN RETURNED

N^o 4360

DATE INSPECTED 9/15/42 IF SO HOW AND LOCATION FROM
FIRST MANHOLE DOWN STREAM 3.
HOUSE NO. 1922 UP.
DISTANCE FROM FIRST MANHOLE
SIZE OF PIPE USED 6" UP. DOWN STREAM TO DITCH AT 3' 8'd
CURB LINE AND DEPTH
WAS LATERAL AT CURB? Yes
WAS ATTACHED TO MAIN Yes NAME OF CONTRACTOR Smart.
SHOW BY DIAGRAM RELATION OF LATERAL TO WALL OF BUILDING SERVED.

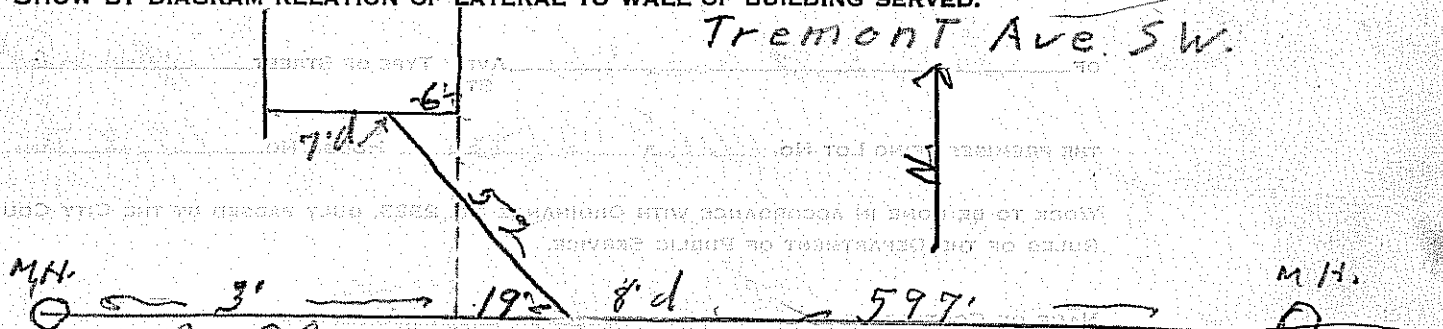

SIGNED J. E. Ehmmer
INSPECTOR FOR CITY

FILED AT ENGINEER'S OFFICE GCW

Sept 25 1

REMARKS:

Clay soil.

OFFICE OF THE DIRECTOR OF PUBLIC SERVICE
No. 4360
PERMIT TO TAP SEWER

MASSILLON, OHIO, 9/14 1922

RECEIVED OF

L. H. Smart

FEE OF \$

FOR WHICH PERMISSION IS GRANTED

H. H. Jordan

TO TAP

San

SEWER, ON THE

OF

Tremont and SW

AVE.,
ST.,

TYPE OF STREET

Paved

THE PREMISES BEING LOT No.

Plat 260

HOUSE No.

1922

WORK TO BE DONE IN ACCORDANCE WITH ORDINANCE No. 2323, DULY PASSED BY THE CITY COUNCIL
RULES OF THE DEPARTMENT OF PUBLIC SERVICE.

NAME OF CONTRACTOR

L. H. Smart

Note. This permit covers work outside of building only. Any work inside of building is subject to Massillon Board of Health Regulations.