

Nº 4879

FOLLOWING DATA TO BE ANSWERED BY INSPECTOR
AND SIGNED WHEN RETURNED

DATE INSPECTED 12-26-46

IF SO HOW AND LOCATION FROM
FIRST MANHOLE DOWN STREAM

HOUSE NO. Rear 2134

SIZE OF PIPE USED 6"

DISTANCE FROM FIRST MANHOLE
DOWN STREAM TO DITCH AT
CURB LINE AND DEPTH


3.5 ft 15' Deep

WAS LATERAL AT CURB? Yes

WAS ATTACHED TO MAIN

NAME OF CONTRACTOR Diana

SHOW BY DIAGRAM RELATION OF LATERAL TO WALL OF BUILDING SERVED.

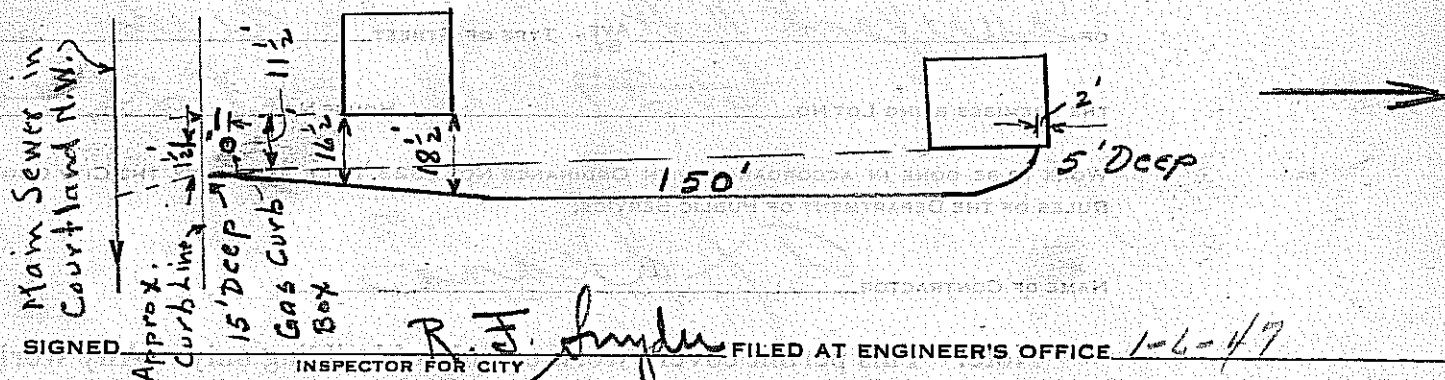

SIGNED

INSPECTOR FOR CITY

FILED AT ENGINEER'S OFFICE 1-6-47

REMARKS:

OFFICE OF THE DIRECTOR OF PUBLIC SERVICE

N^o 4879

PERMIT TO TAP SEWER

MASSILLON, OHIO, 12/9

RECEIVED OF

A J Deana

FEE OF

2.50

FOR WHICH PERMISSION IS GRANTED

Wm E. Freshneck

TO TAP

San

SEWER, ON THE

W.

OF

*Courland W. Ave.*AVE.,
ST.,

TYPE OF STREET

dist

THE PREMISES BEING LOT NO.

60276028

HOUSE NO.

*P 2134*WORK TO BE DONE IN ACCORDANCE WITH ORDINANCE NO. 2323, DULY PASSED BY THE CITY COUNCIL
RULES OF THE DEPARTMENT OF PUBLIC SERVICE.

NAME OF CONTRACTOR

A J Deana

Note. This permit covers work outside of building only. Any work in walls of building is subject to Massillon Board of Health Regulations.