

Nº 7416

FOLLOWING DATA TO BE ANSWERED BY INSPECTOR
AND SIGNED WHEN RETURNED

DATE INSPECTED 6-9-61

IF SO HOW AND LOCATION FROM
FIRST MANHOLE DOWN STREAM _____

HOUSE NO. 205

SIZE OF PIPE USED 6" 6" OP


DISTANCE FROM FIRST MANHOLE
DOWN STREAM TO DITCH AT
CURB LINE AND DEPTH 21' WOODS 14' 6" DEPTH

WAS LATERAL AT CURB? YES

WAS ATTACHED TO MAIN NO

NAME OF CONTRACTOR A. Kline

SHOW BY DIAGRAM RELATION OF LATERAL TO WALL OF BUILDING SERVED.

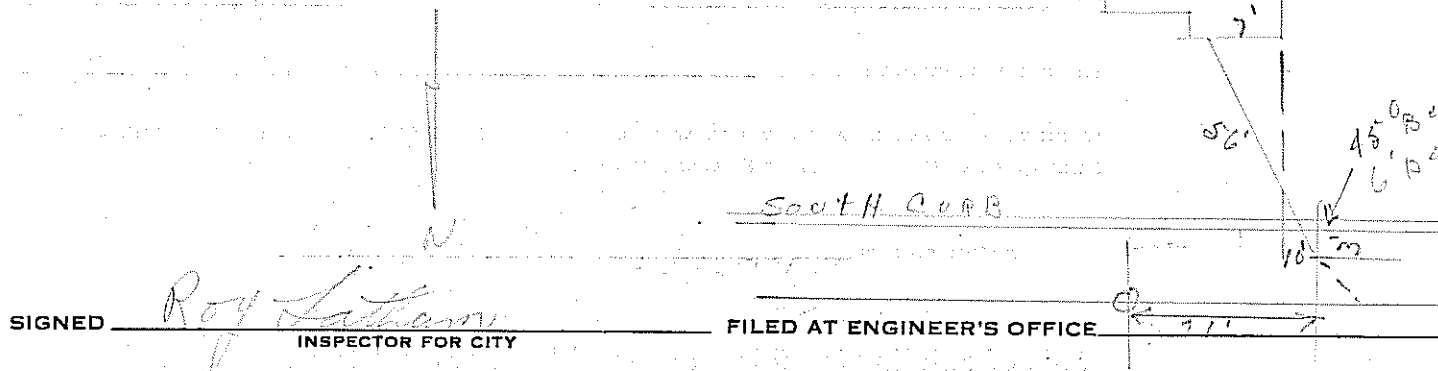

SIGNED Roy Latham
INSPECTOR FOR CITY

FILED AT ENGINEER'S OFFICE 7/1

REMARKS _____

3-52

7-29-61

OFFICE OF THE DIRECTOR OF PUBLIC SERVICE

No. 7416

PERMIT TO TAP SEWER

MASSILLON, OHIO,

19

RECEIVED OF

Geo. Hostler

FEE OF \$.50

FOR WHICH PERMISSION IS GRANTED

TO TAP

SEWER ON THE

OF

AVE.

ST. TYPE OF STREET

THE PREMISES BEING LOT NO.

HOUSE NO.

WORK TO BE DONE IN ACCORDANCE WITH ORDINANCE NO. 2323, DULY PASSED BY THE CITY COUNCIL
RULES OF THE DEPARTMENT OF PUBLIC SERVICE.

NAME OF CONTRACTOR

Note This permit covers work outside of building only. Any work in
walls of building is subject to Massillon Board of Health Regulations.