


N<sup>o</sup> 9282

✓ FOLLOWING DATA TO BE ANSWERED BY INSPECTOR  
AND SIGNED WHEN RETURNED

DATE INSPECTED 6-1-79IF SO HOW AND LOCATION FROM  
FIRST MANHOLE DOWN STREAMHOUSE NO. 409SIZE OF PIPE USED 6"DISTANCE FROM FIRST MANHOLE  
DOWN STREAM TO DITCH AT  
CURB LINE AND DEPTHWAS LATERAL AT CURB? yesWAS ATTACHED TO MAIN yesNAME OF CONTRACTOR James Lewis

SHOW BY DIAGRAM RELATION OF LATERAL TO WALL OF BUILDING SERVED.

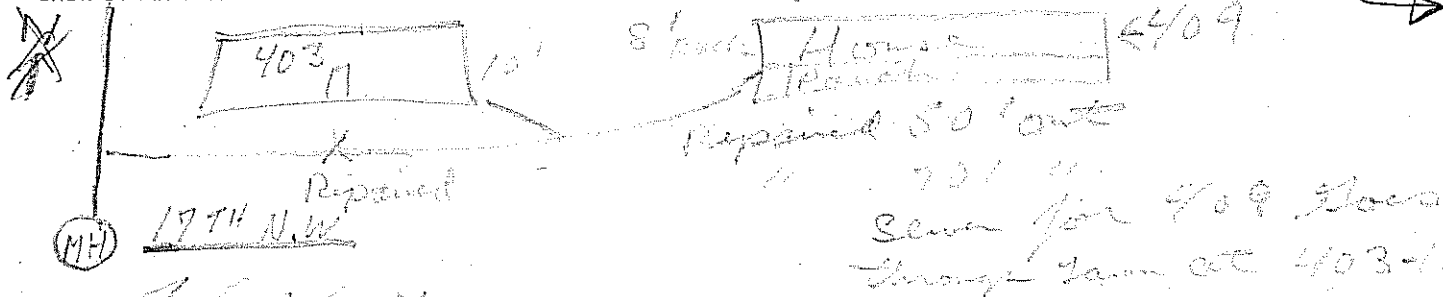

SIGNED

W. W. Winton  
Inspector for City

FILED AT ENGINEER'S OFFICE

REMARKS

*Original*  
No 9282

OFFICE OF THE DIRECTOR OF PUBLIC SERVICE  
PERMIT TO TAP SEWER

MASSILLON, OHIO, *May 30*

RECEIVED OF *James Lewis*

FEE OF \$ *25*

FOR WHICH PERMISSION IS GRANTED *James Lewis*

TO TAP *Sanitary*

SEWER ON THE *West*

OF *17<sup>th</sup> St NW*

AVE.

ST. TYPE OF STREET *Asphalt*

THE PREMISES BEING LOT NO. *5064*

HOUSE NO. *409*

WORK TO BE DONE IN ACCORDANCE WITH ORDINANCE NO. 19-1971 DULY PASSED BY THE CITY COUNCIL, AND RULES OF THE DEPARTMENT OF PUBLIC SERVICE.

NAME OF CONTRACTOR *James Lewis*

**Note: This permit covers work outside of building only. Any work inside walls of building is subject to Massillon Board of Health Regulations.**