


TENNYSON

AVE.

N. E.

60'

Phone & Electric
Buried Cable

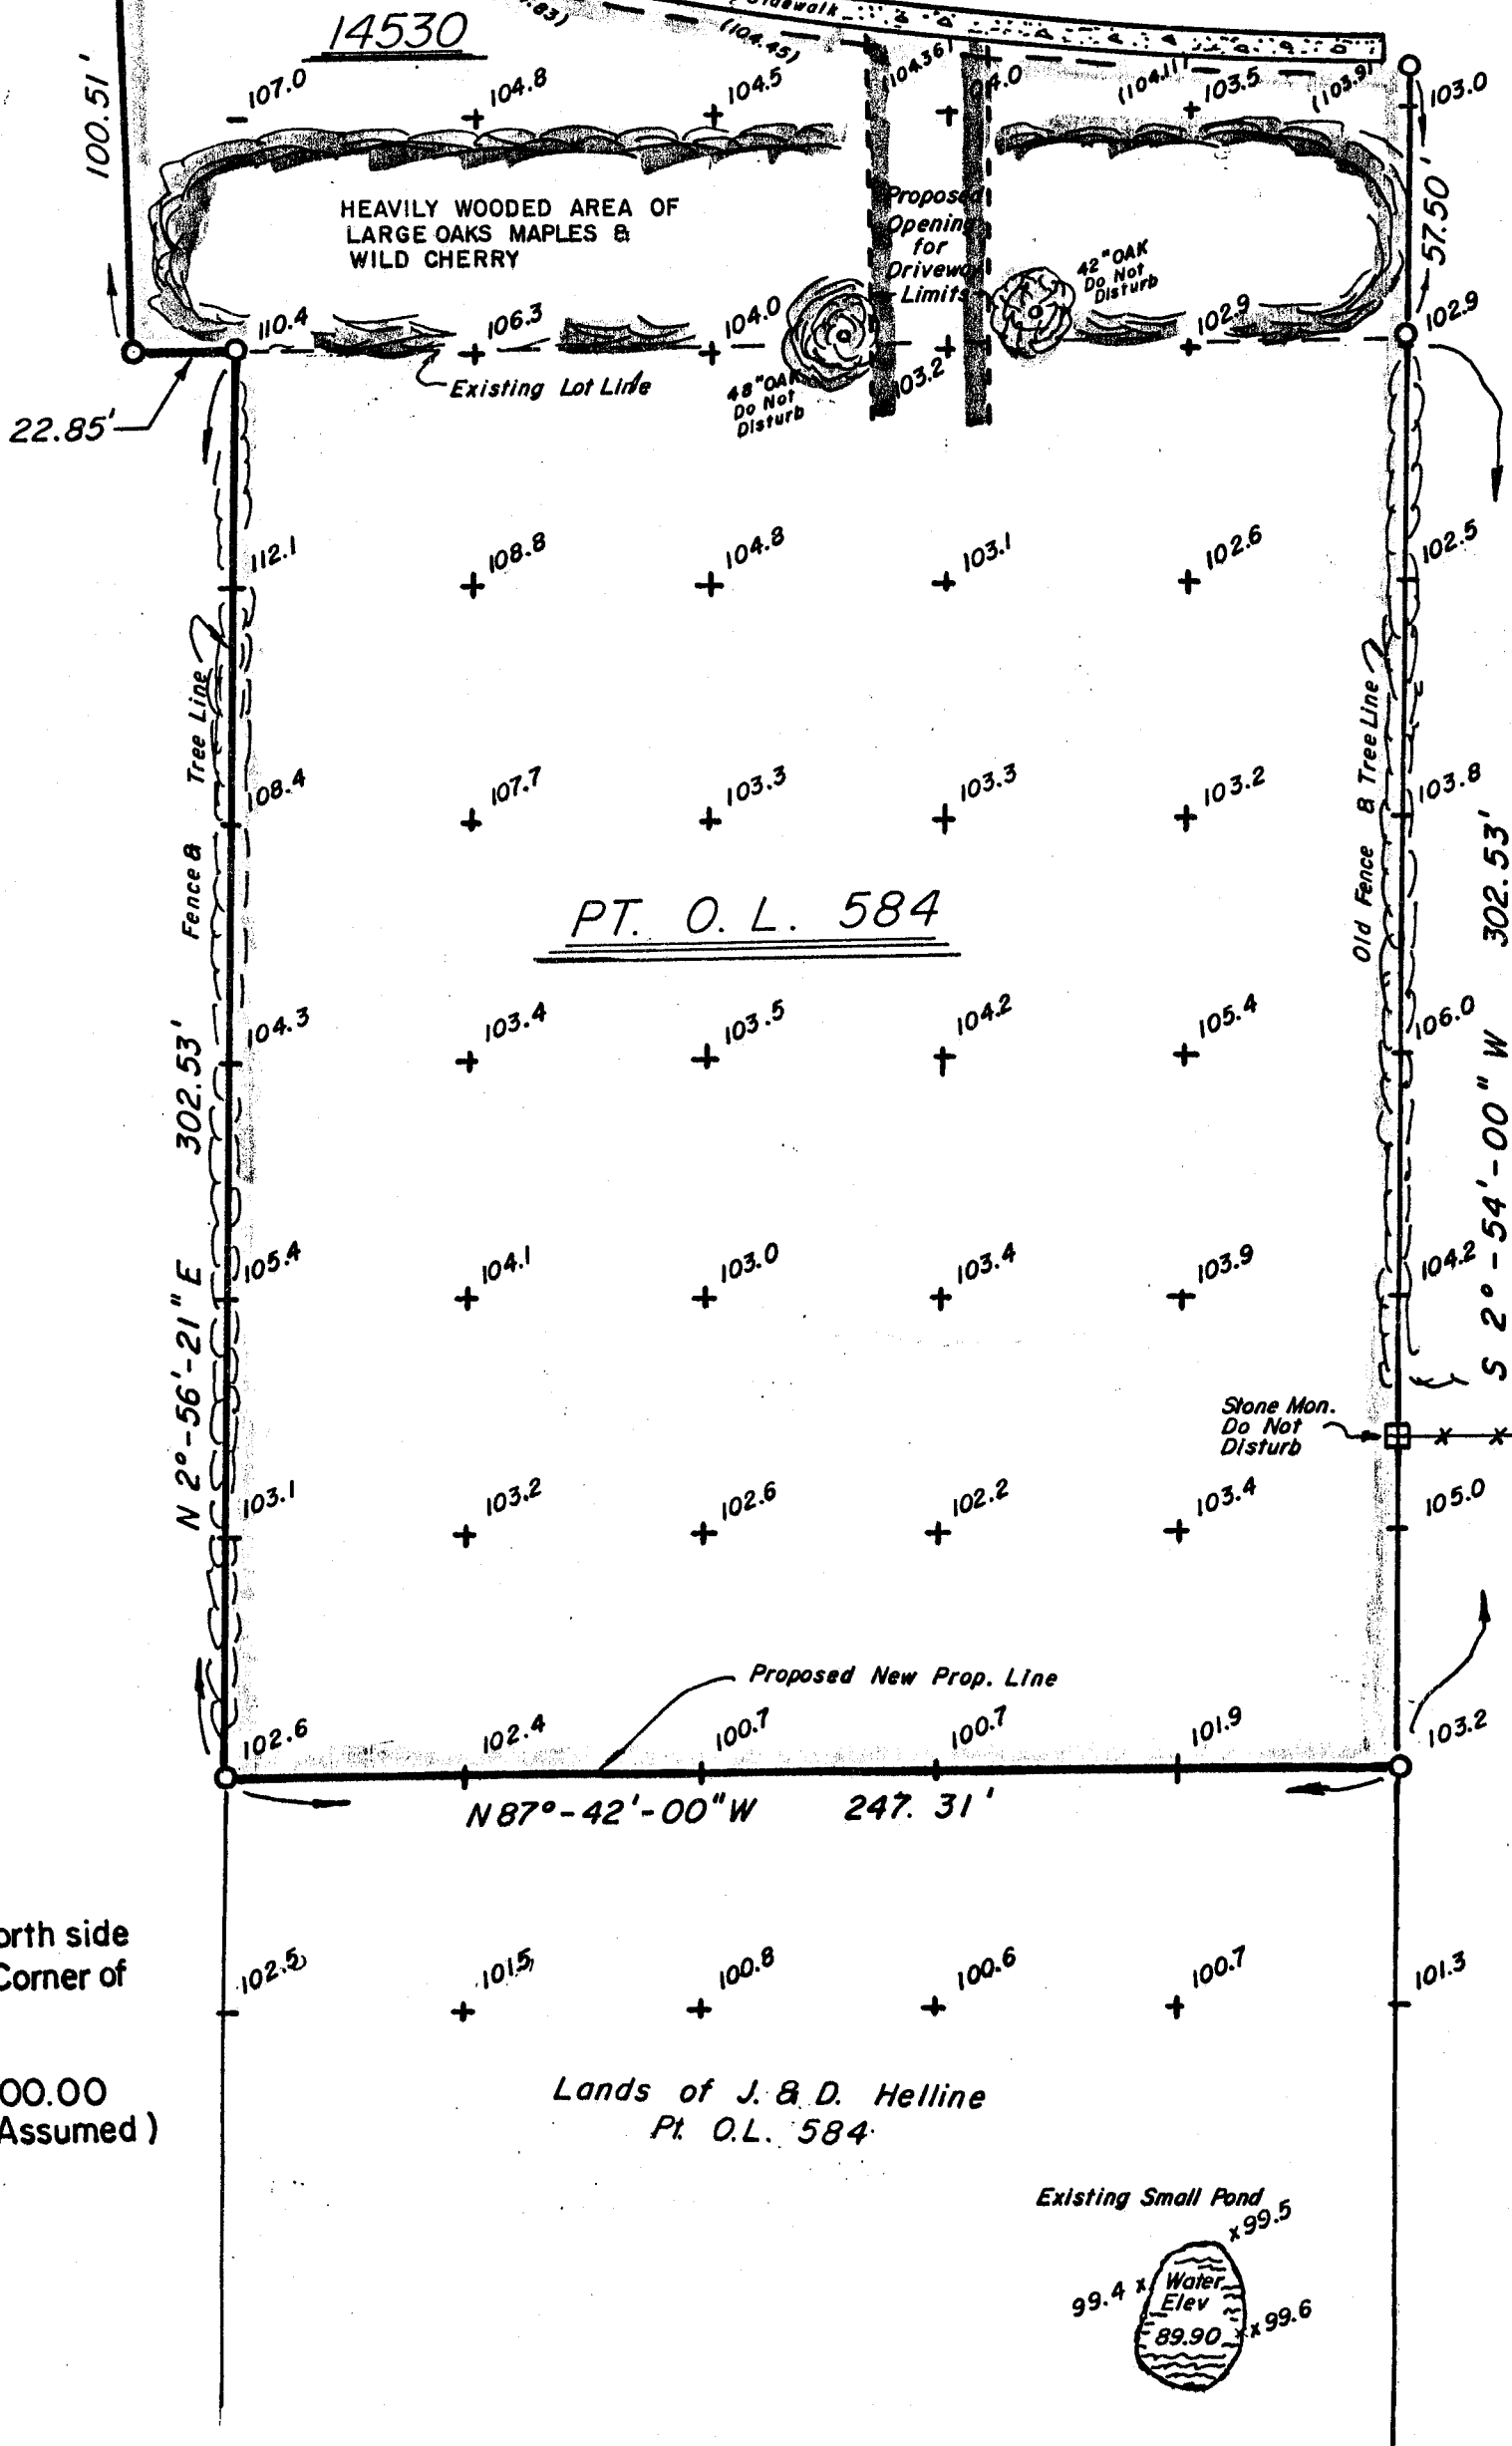

Bench Mark:

Nail in power pole, north side
Carlyle Ave. at S. E. Corner of
Helline property.

Elev. = 100.00
(Assumed)


Lands of J. & D. Helline
Pt. O. L. 584

TOPOGRAPHY MAP

Being part of Out Lot 584 and Lot Number 14530 in the City of Massillon,
County of Stark, Ohio.

SCALE: 1" = 40'

FOR: MELDRUM

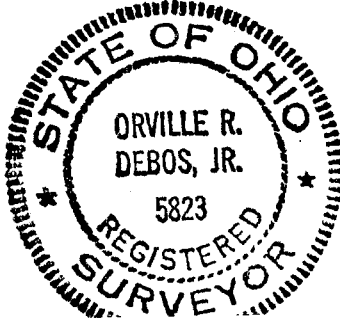

DATE: AUG. 29, 1990

Orville R. Debos, Jr.

