



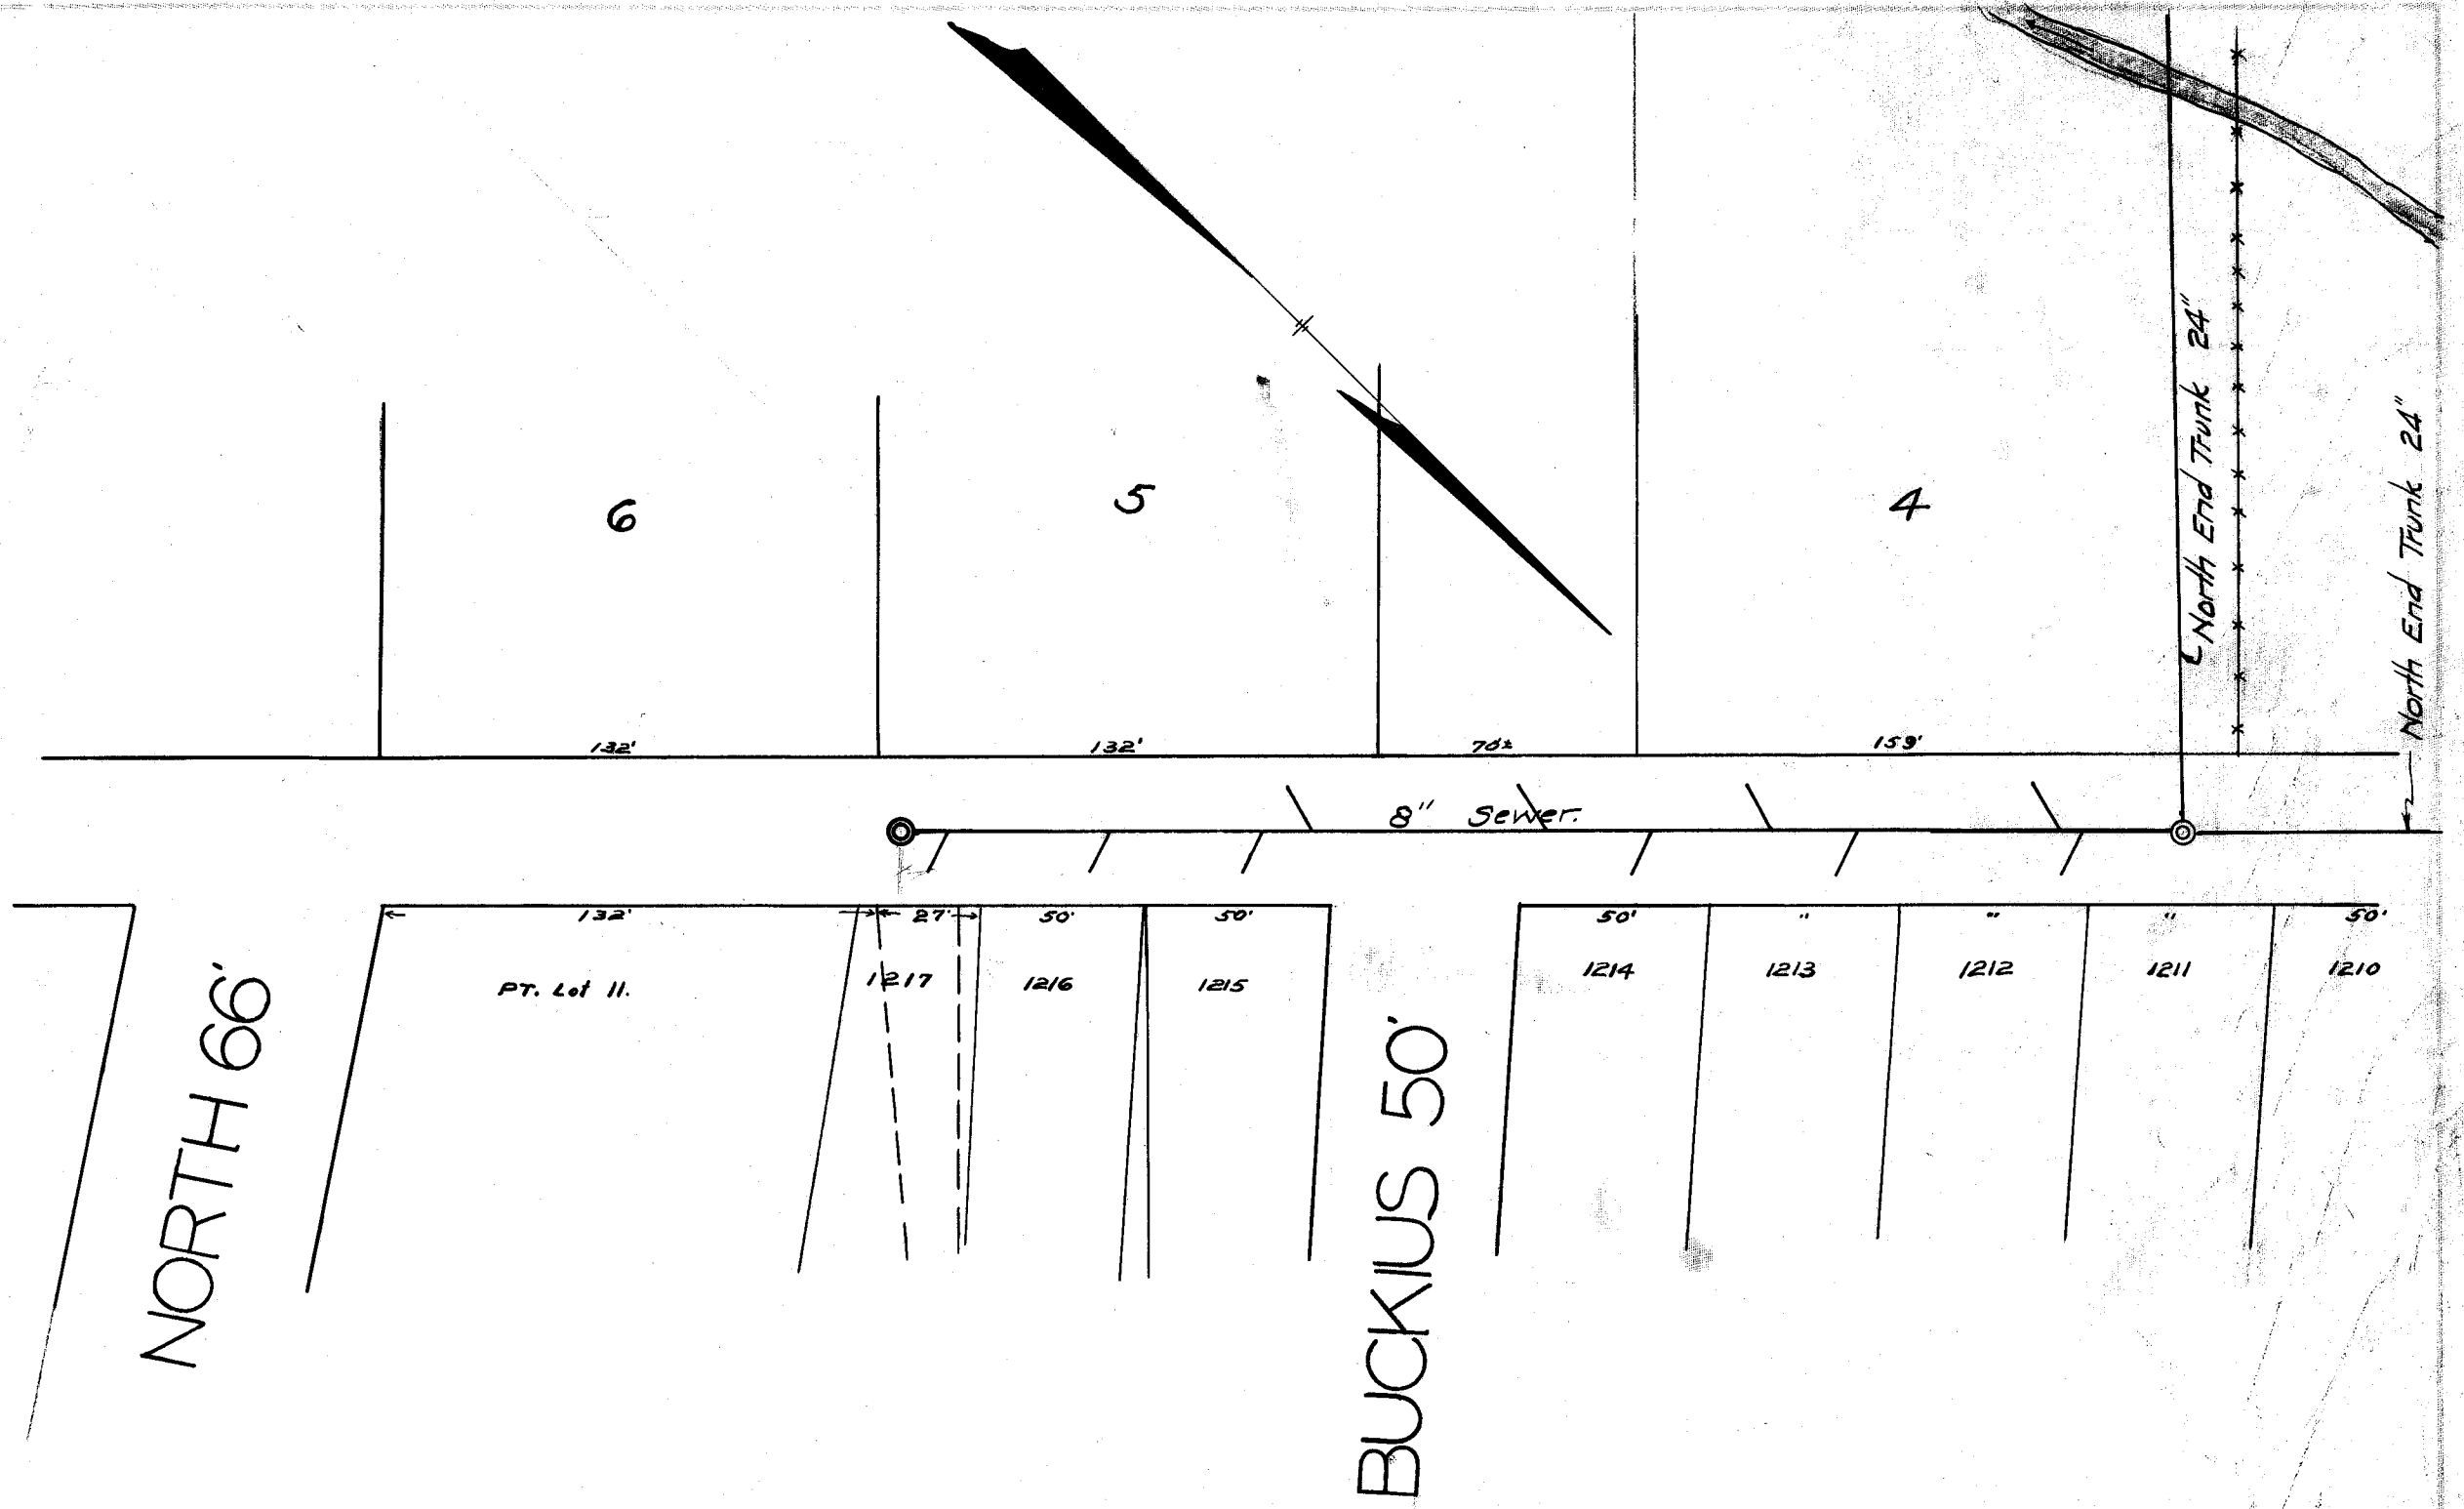

B.M. Hyd. opp Massillon
Lumber Co.
Elev. 88.52

B.M. Hyd. Buckius St.
and Clay St.
Elev. 84.58

NOTE: All laterals 6"
and run to curb line.

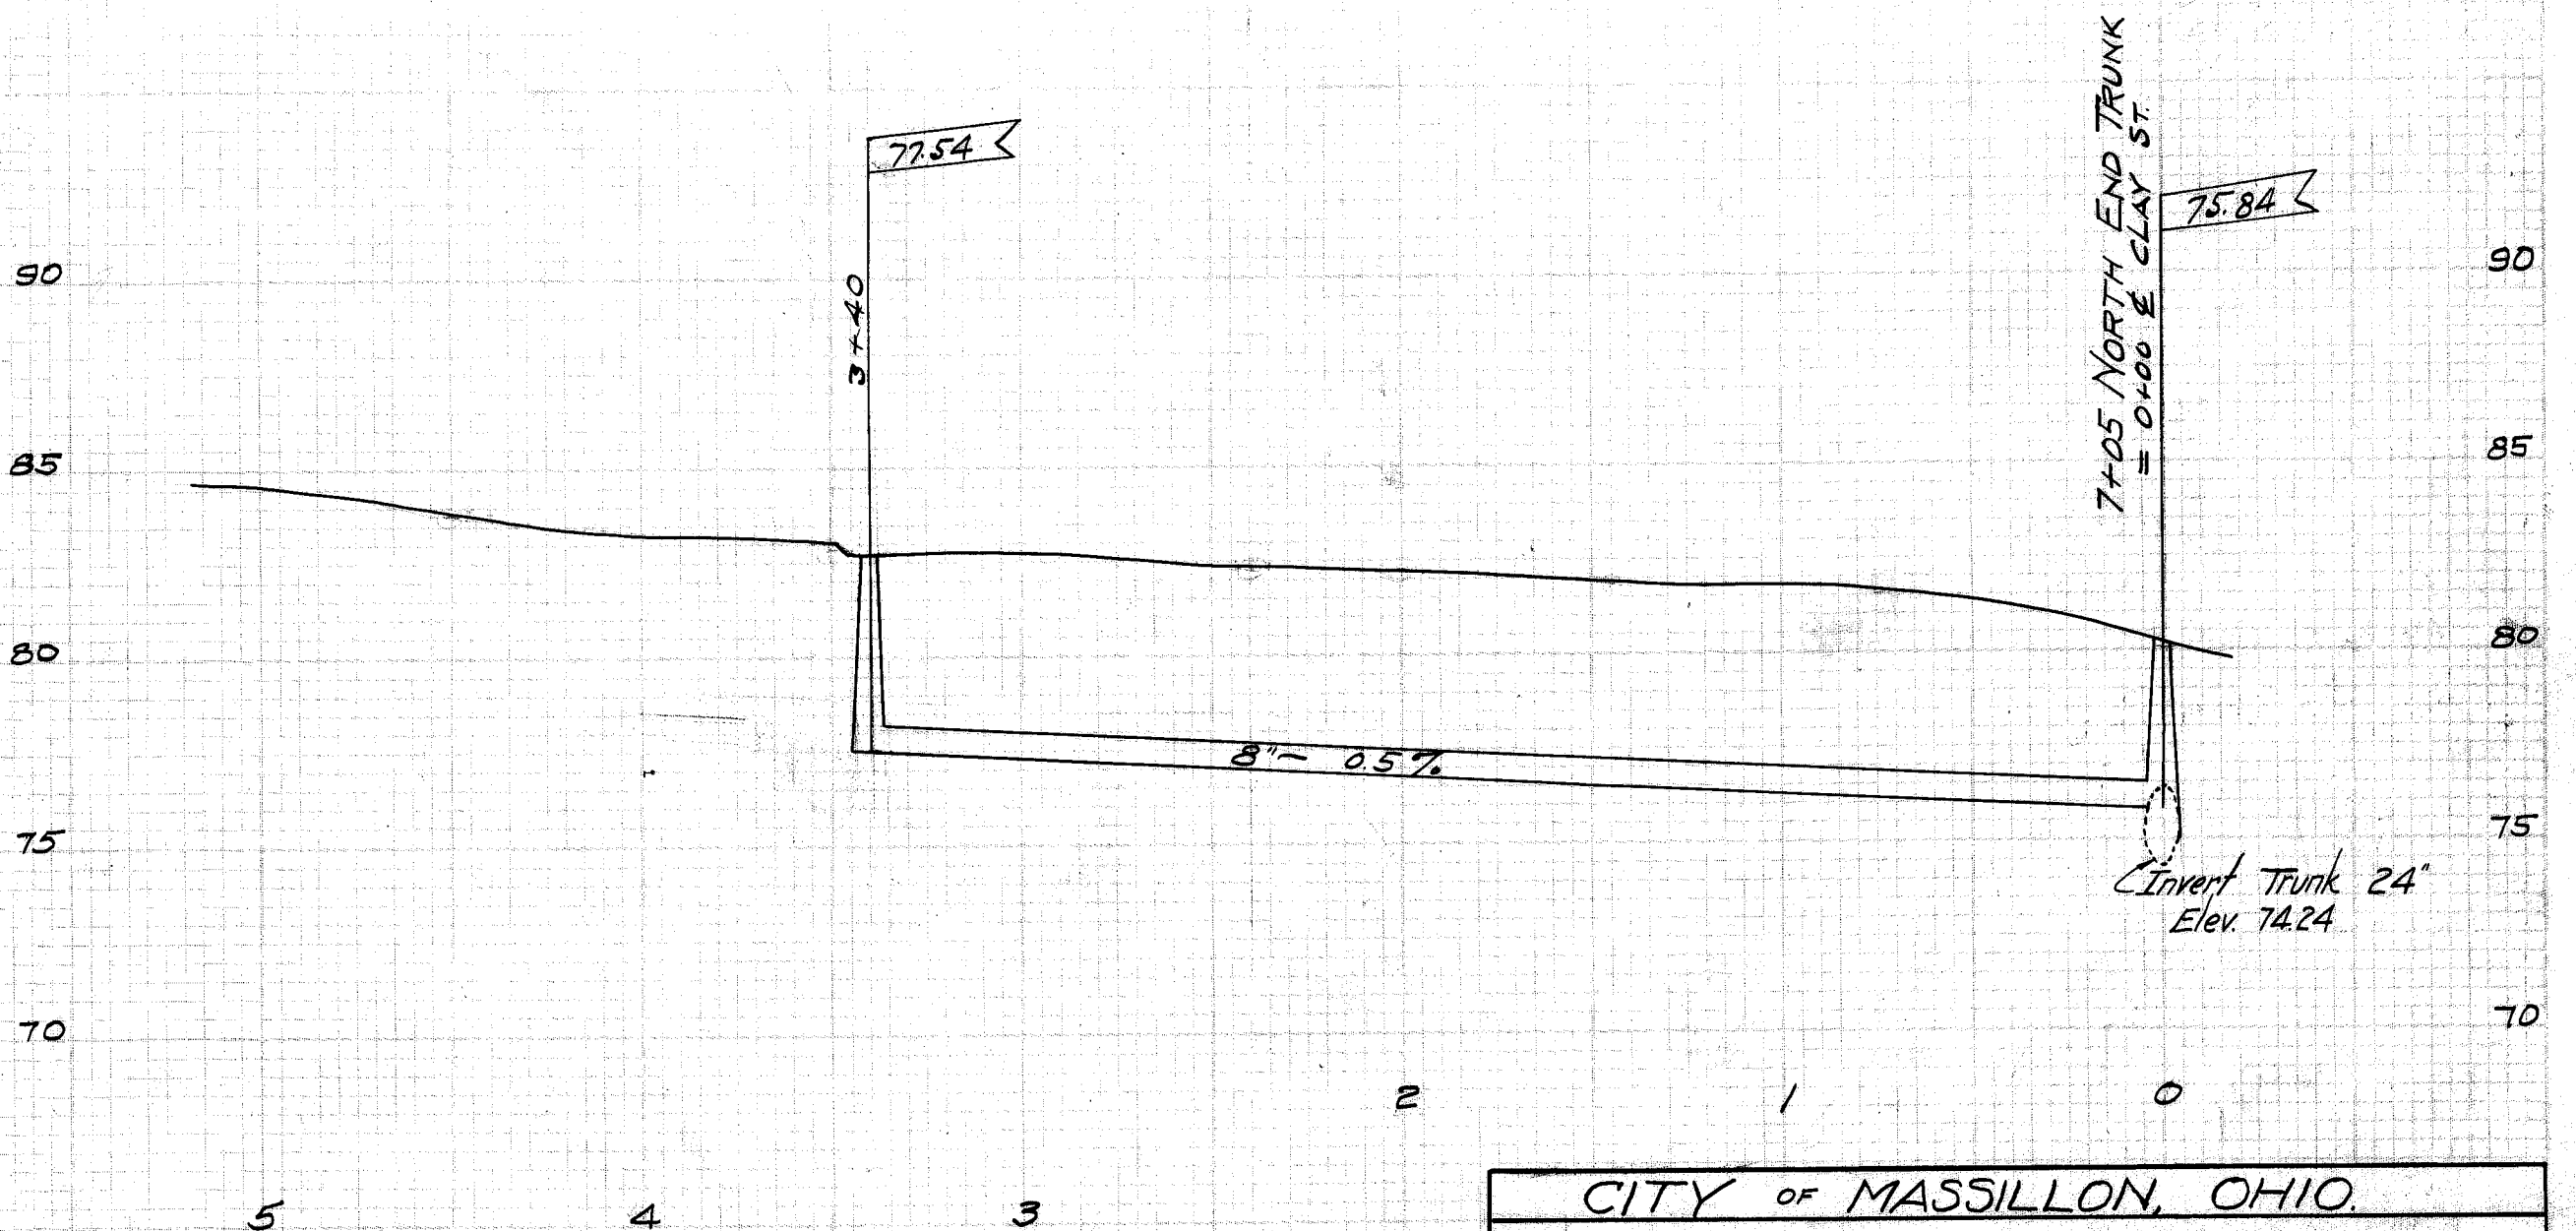

CITY OF MASSILLON, OHIO.			
CLAY STREET SANITARY SEWER.			
APPROVED:-		DEPT. OF PUBLIC SERVICE ENGINEERING DIVISION	
DR. BY E.B.C.	SCALE: VERT. 1"=5'	MAY 17, 1924	NB. 36 P. 25-6
CK. BY	HOR. 1"=50'		

FILE No SE 127
Acc. No. 455