


PLAN	REVISION
1	1
2	2
3	3
100	100

M.H. #4 on
Ridge Road
San. Sewer.

RIDGE ROAD 50'

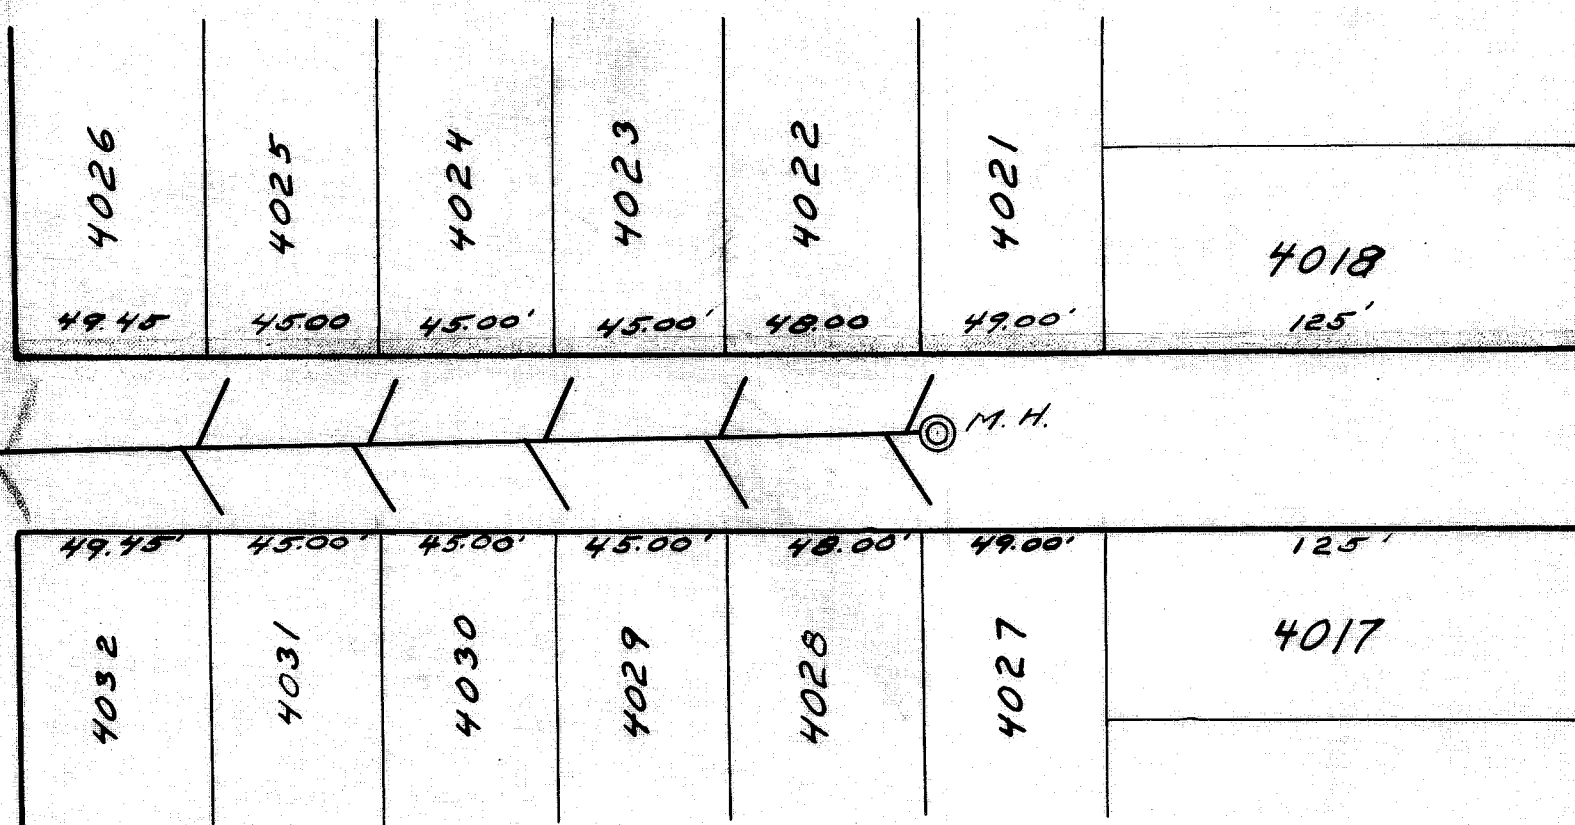


WASHINGTON AVE. 45'

Existing San. Sewer

WILLOW AVE. 45'

165
160
155
150
145
140
135
130
125
120

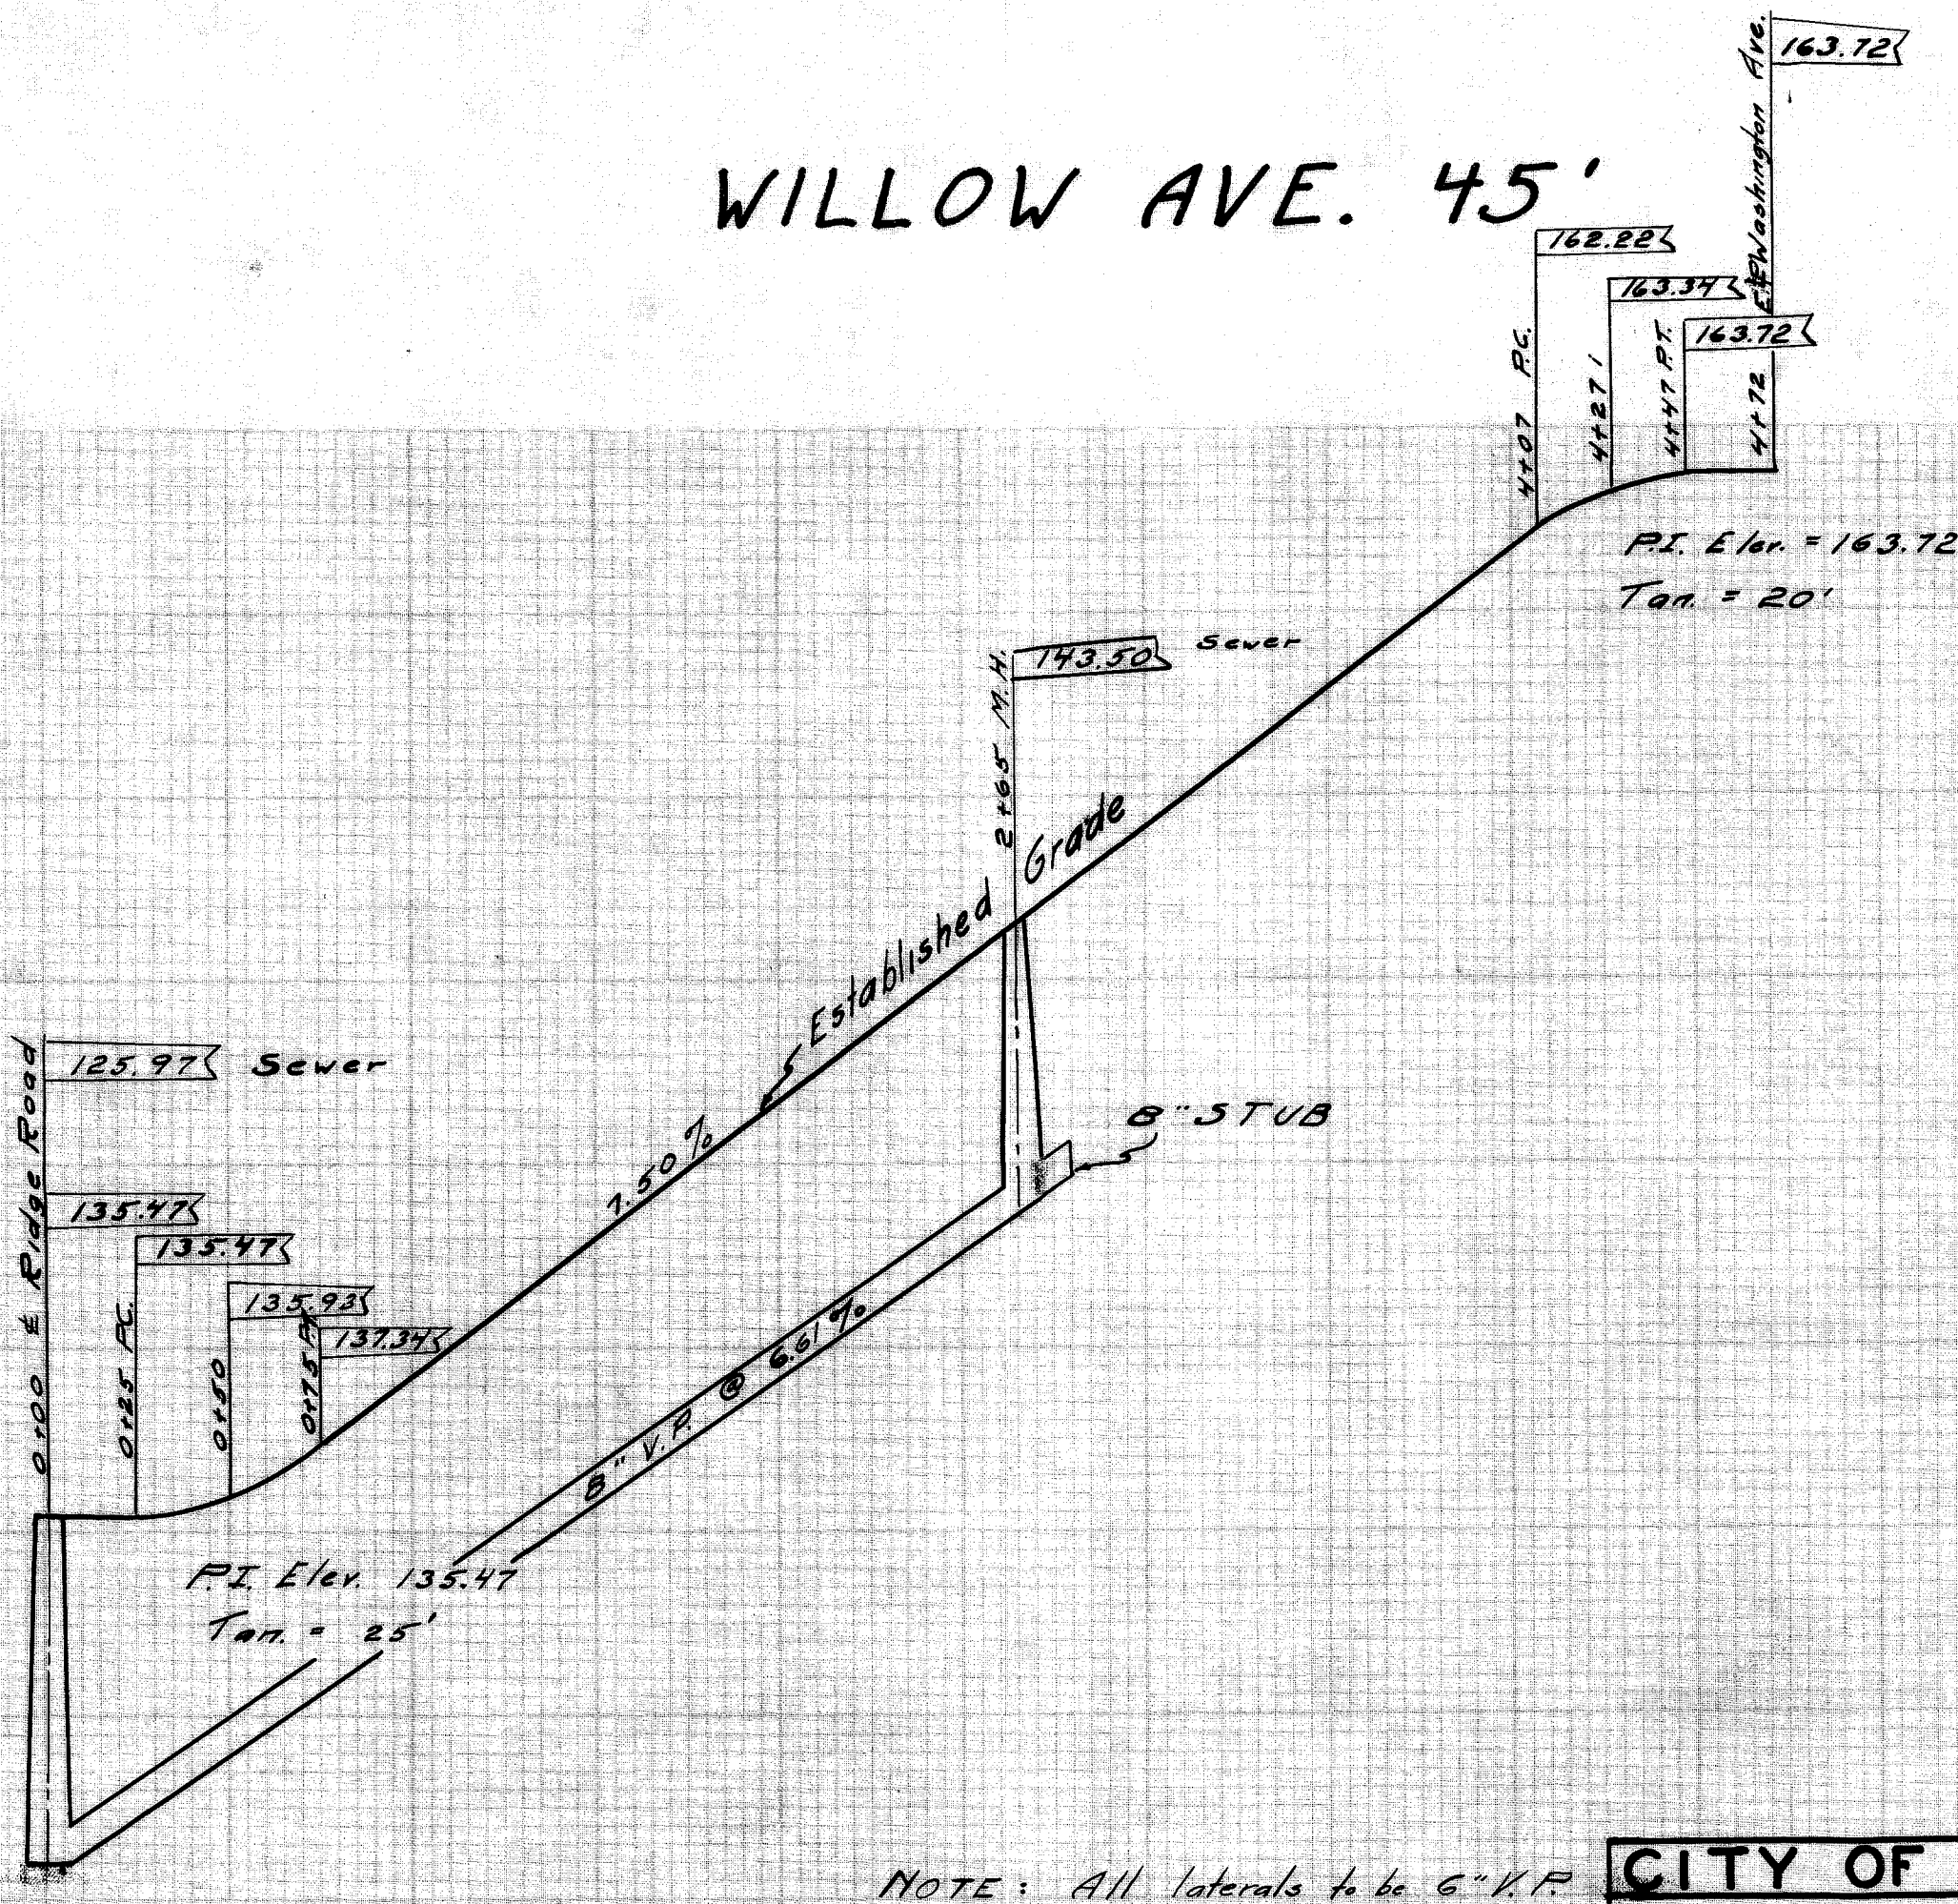

NOTE: All laterals to be 6" V.P.
and run to curb line
B.M. Hyd. on South Curb line
Commonwealth 425' East of
Mill St. El. 119.63 N.B. 30
P63

CITY OF MASSILLON OHIO
WILLOW AVE.

8 INCH SEWER (SANITARY) FROM RIDGE
ROAD 265' EAST

APPROVED BY
City Eng.

DEPT. OF PUBLIC SERVICE
DIVISION OF ENG.

Dr. By 128 Scale Vert. 1"=5' Hor. 1"=50' 1-13-25 N.B. 45' P

File No. S.E. 137
Acc. No. 508