




DATE	
BY	
PROJECT	
NOTE BOOK	
REVISIONS	

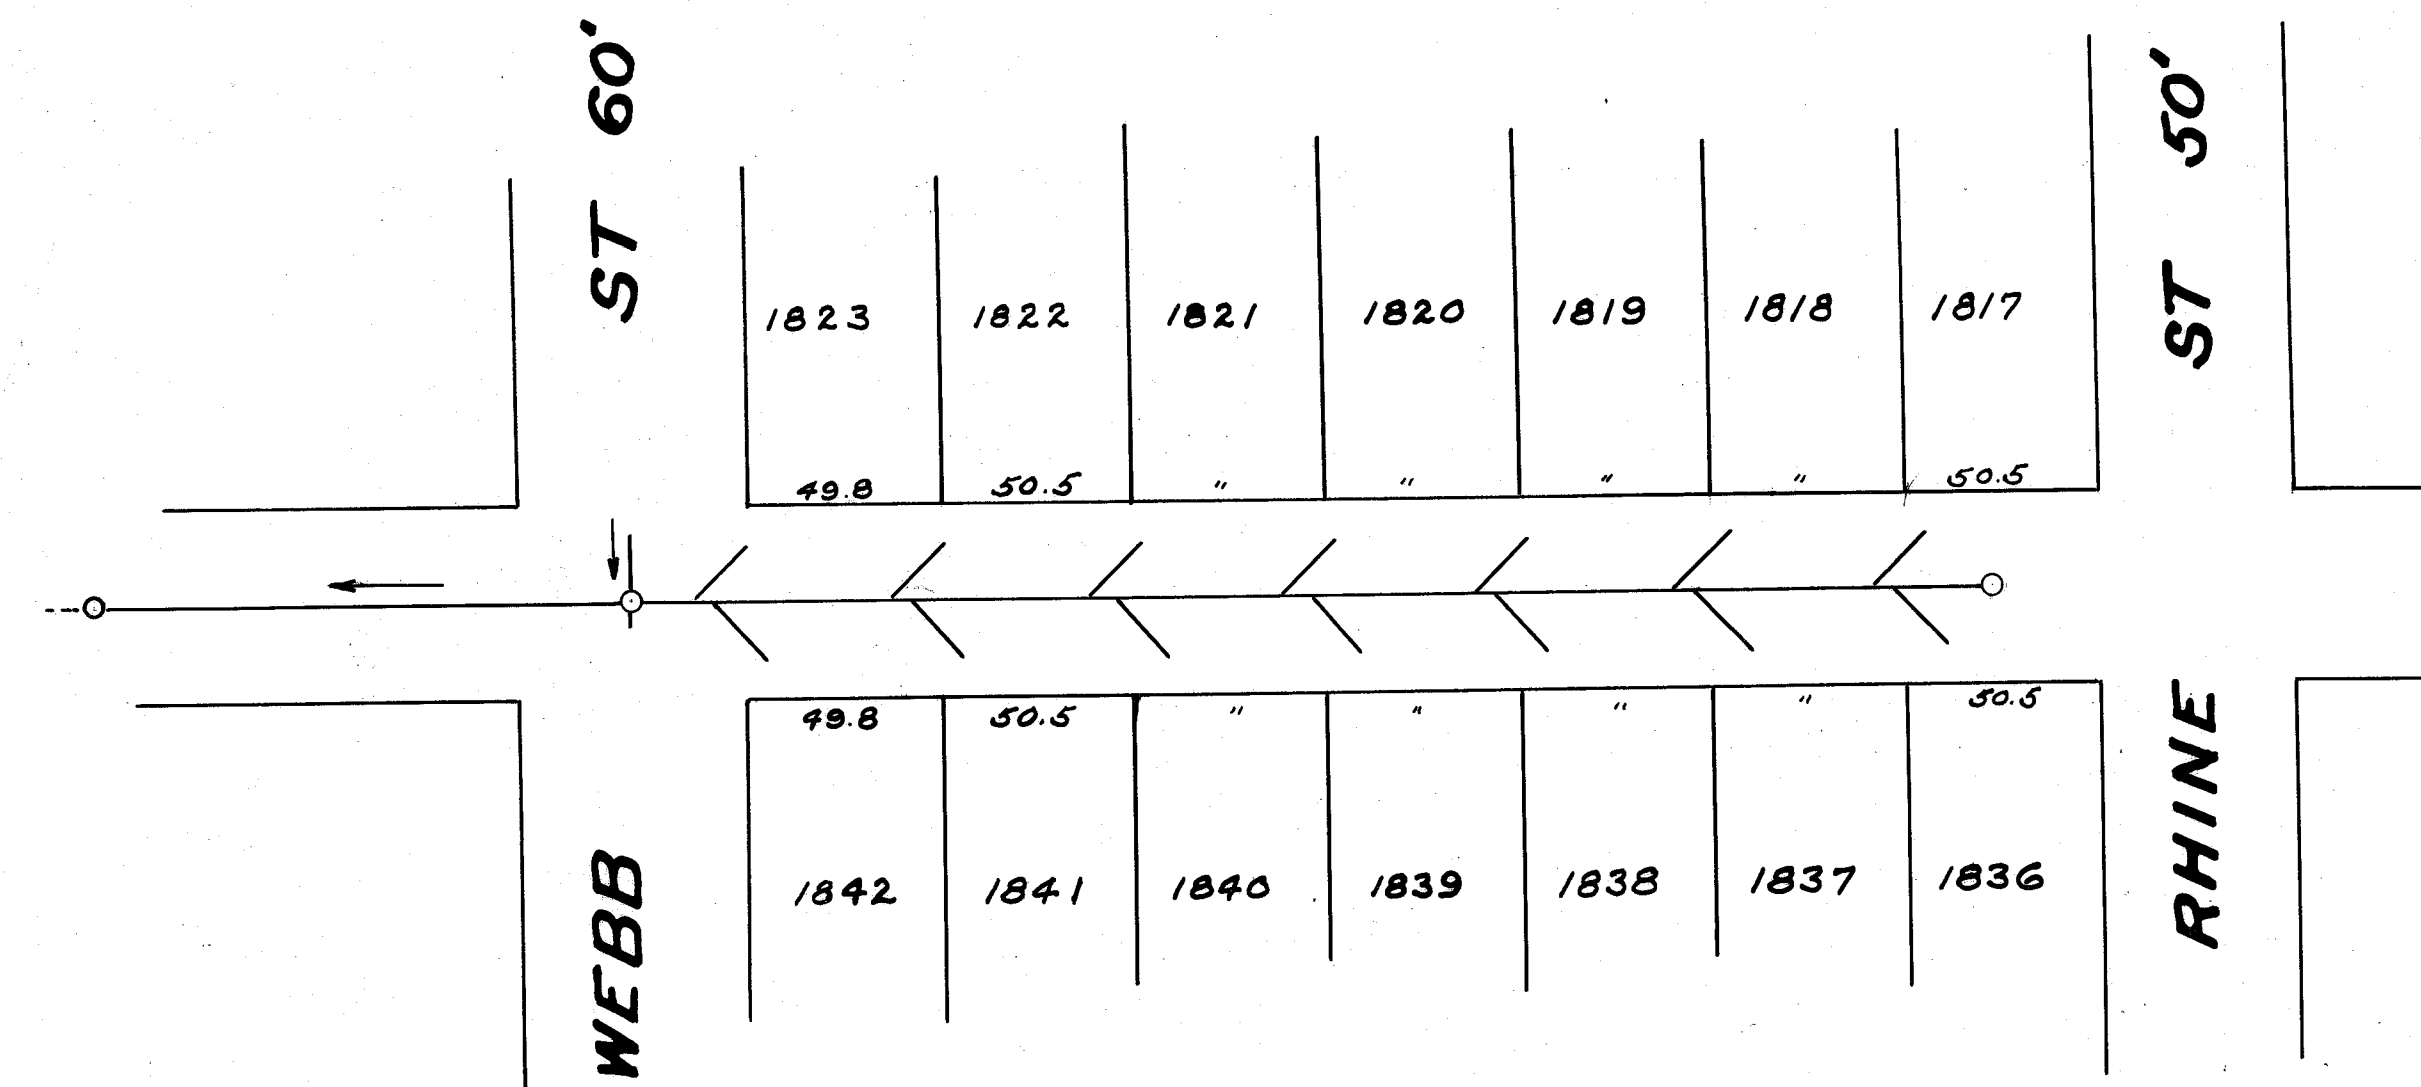


WOOD ST 50'

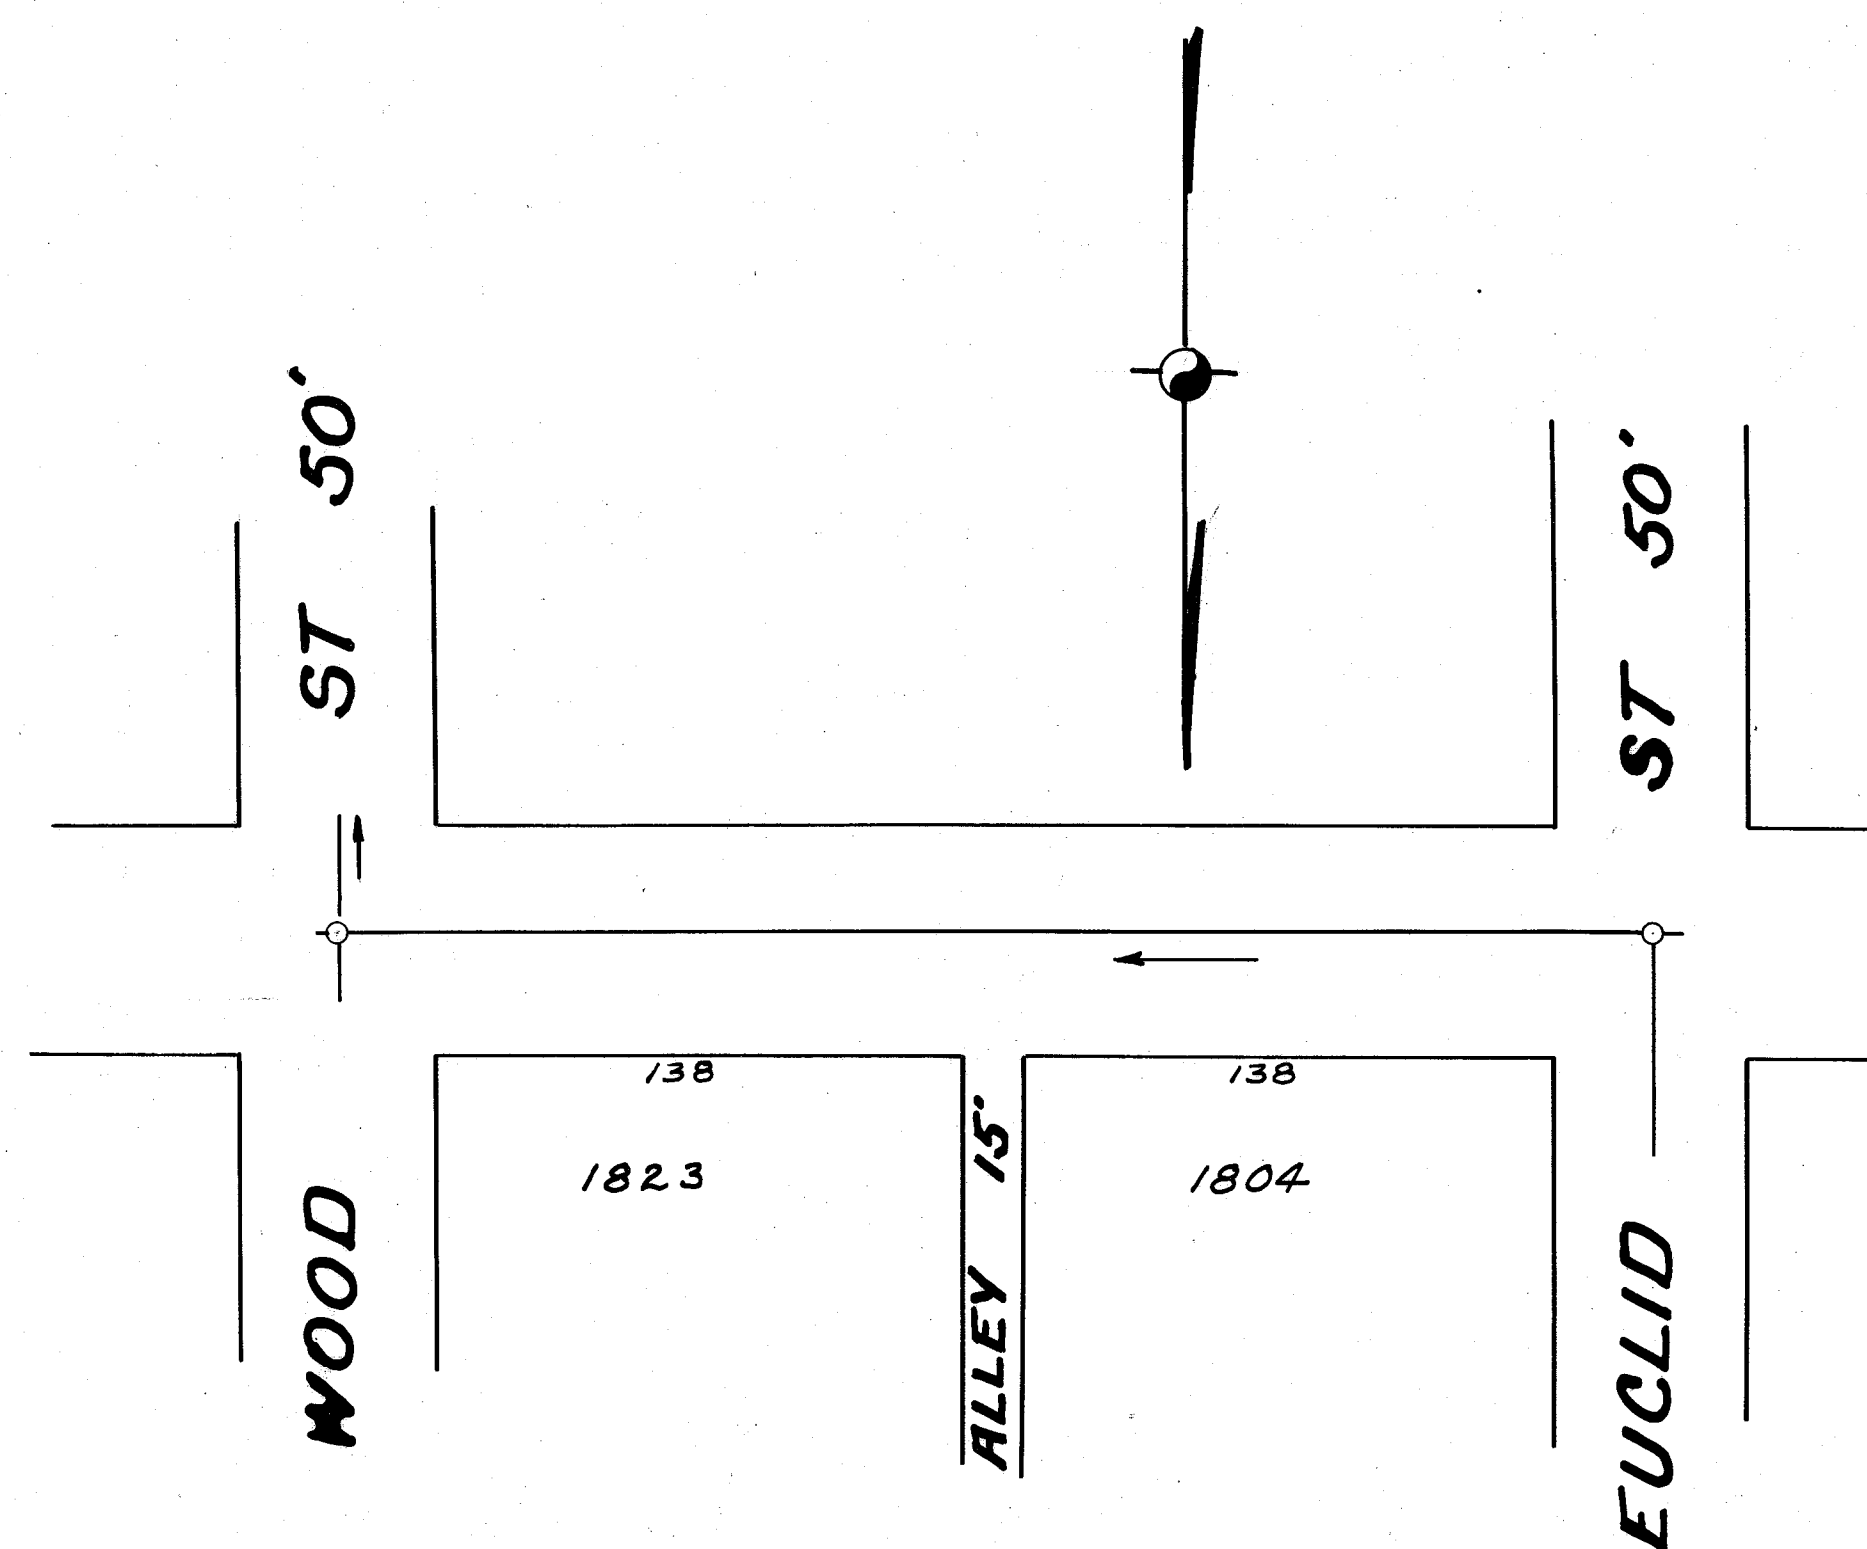

WEBB ST 60'

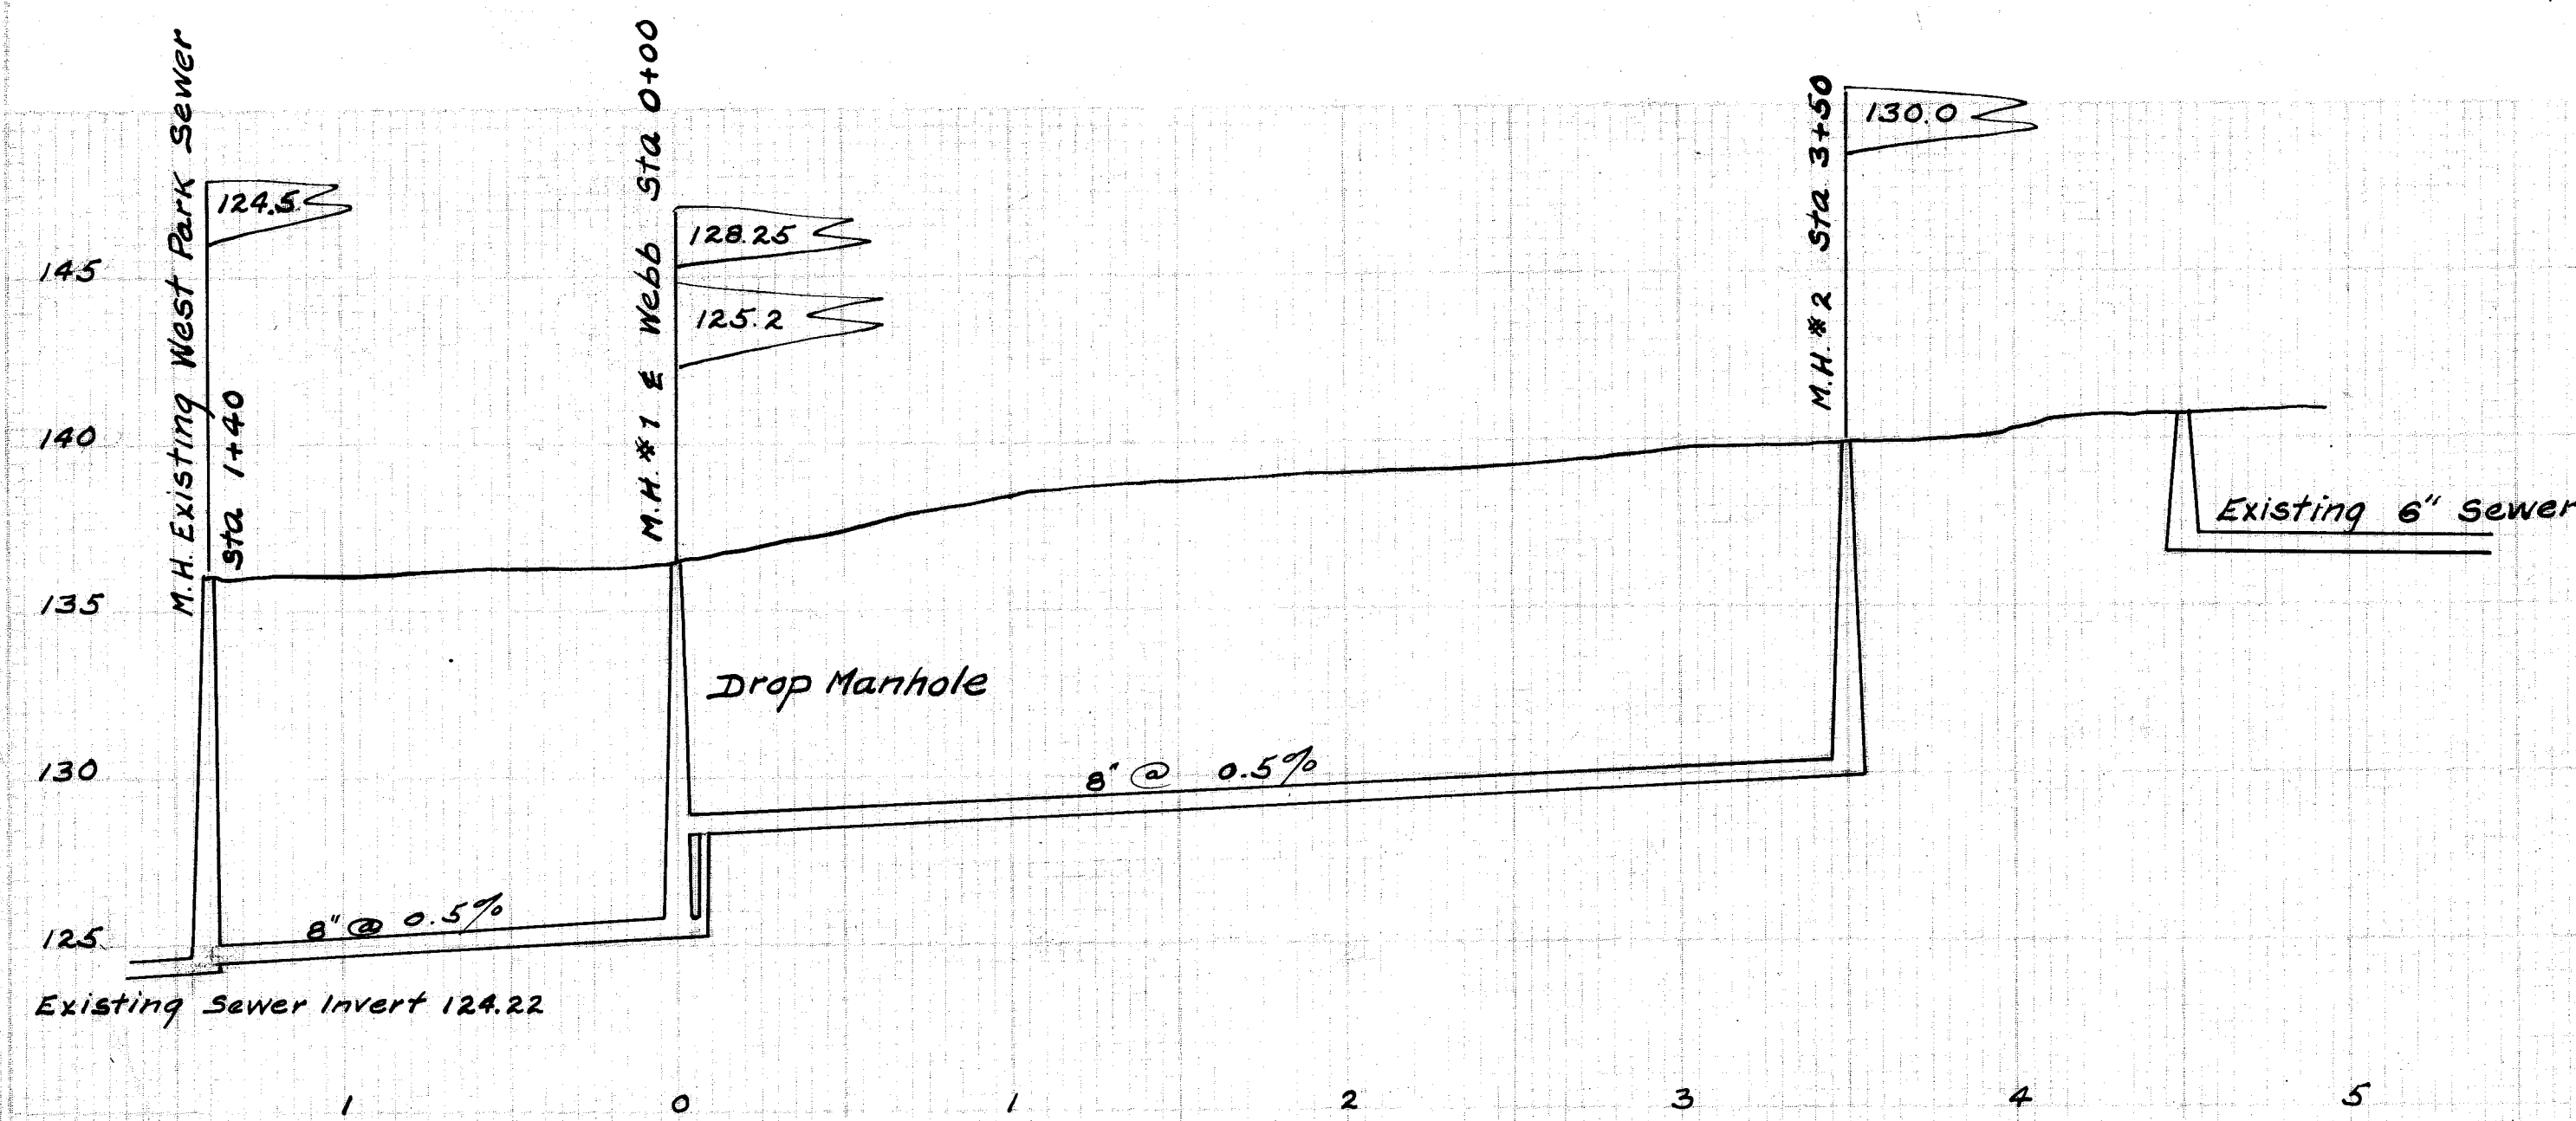

B.M. Hydrant Wood & Spruce Elev 145.19 145.19

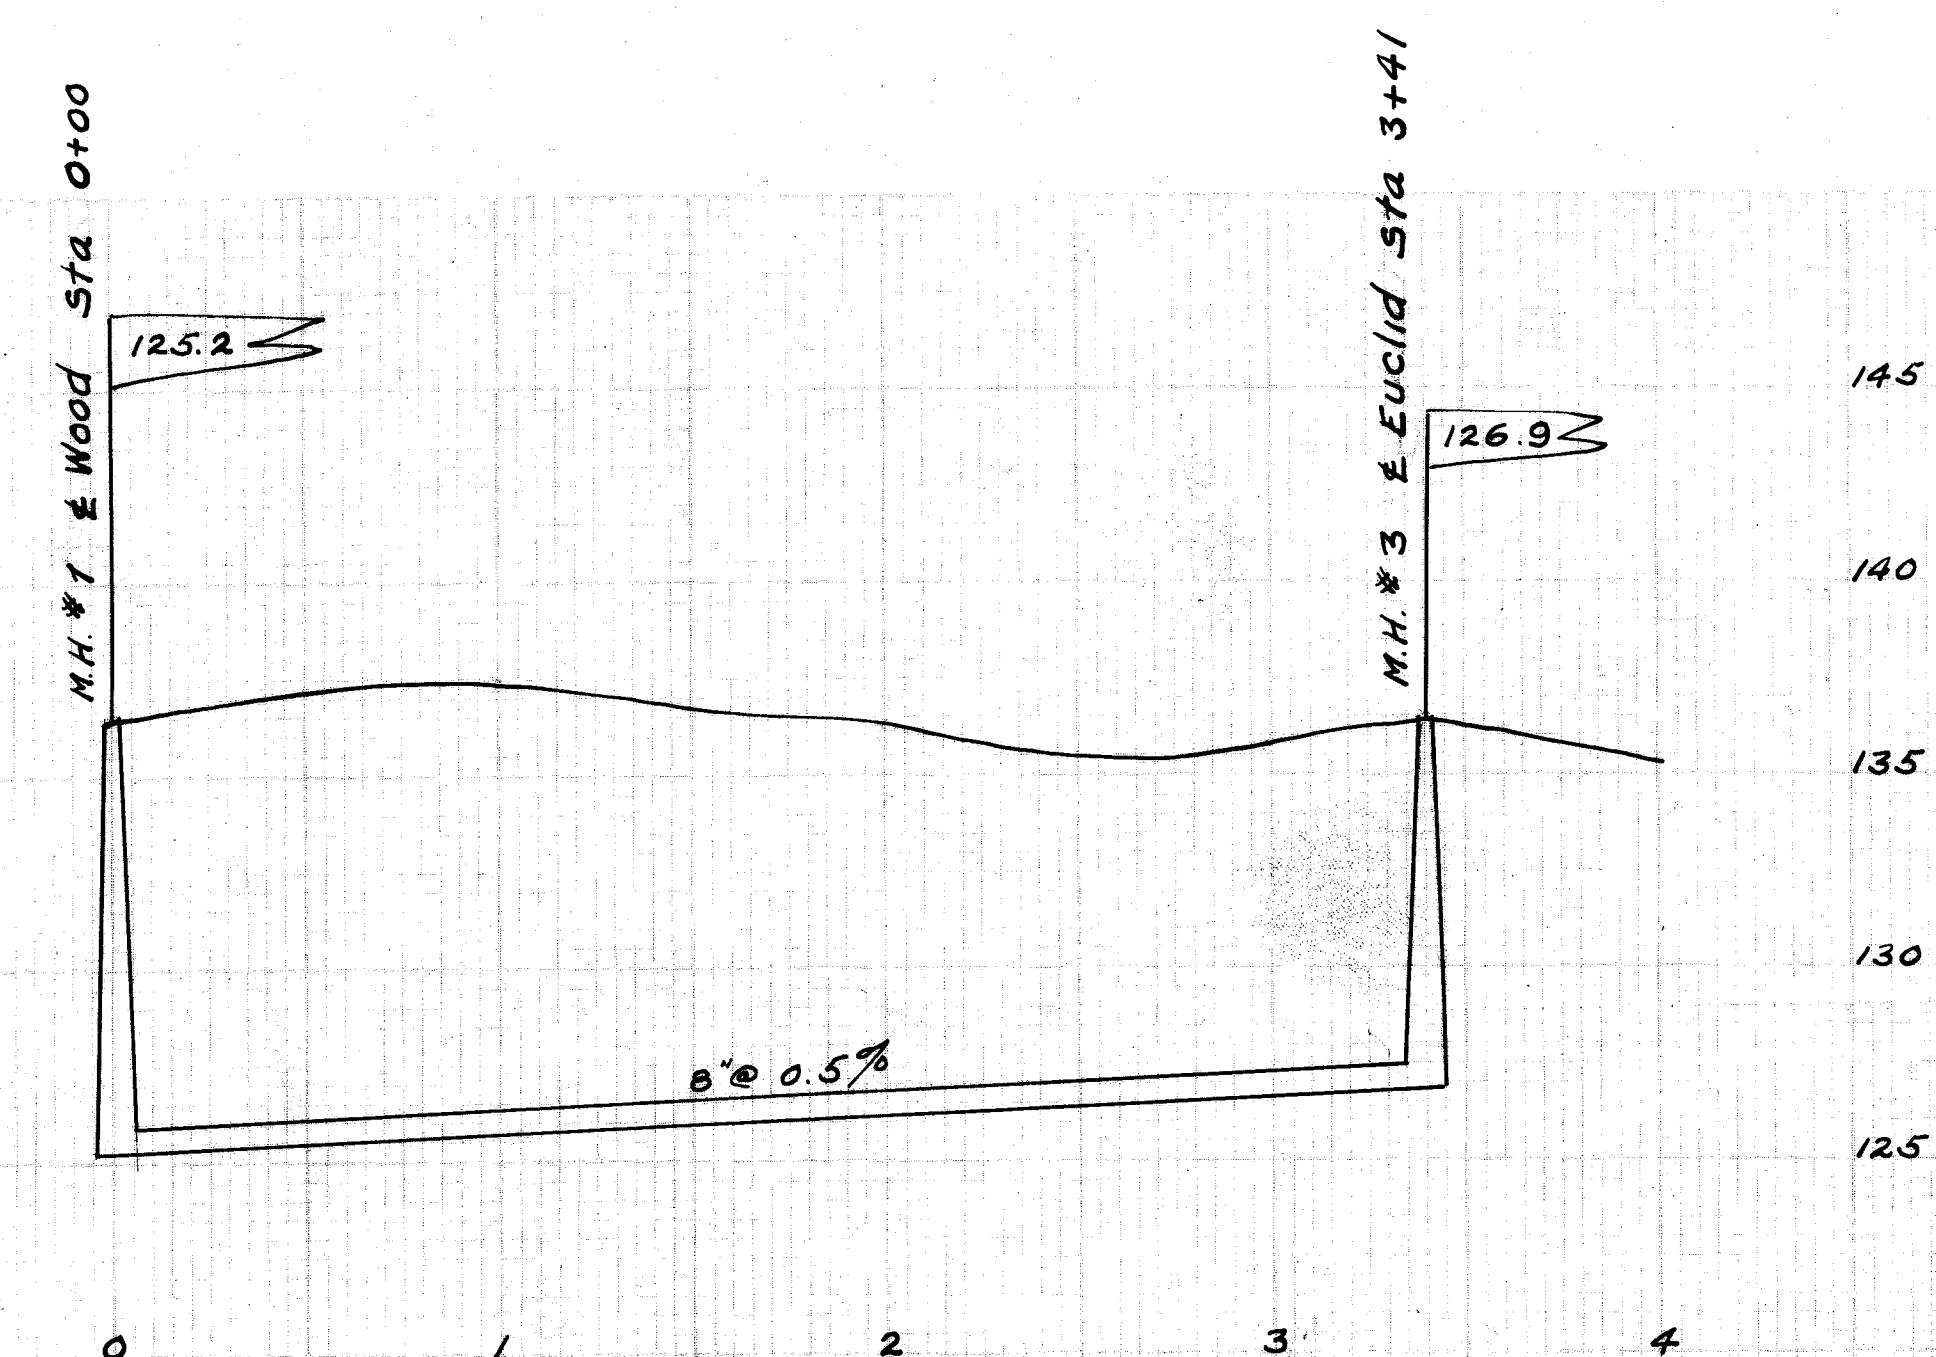

CITY OF MASSILLON OHIO			
WOOD ST SEWER		WEBB TO RHINE	
WEBB ST SEWER		WOOD TO EUCLID	
APPROVED BY		DEPARTMENT PUB- LIC SERVICE ENG- INEERING DIVISION	
City Engineer			
Drawn By	Fid BK 42	Mar 20-23	HOP 1"=50'
Chkd By	Page 1		Var 1"=5'

FILE NO SE-142
ACC NO 552